




Only figured dimensions should be used.  
 Scaled dimensions should be checked with the Architect.  
 This drawing together with the design, is the property and copyright of the Architect and must not be reproduced without written permission

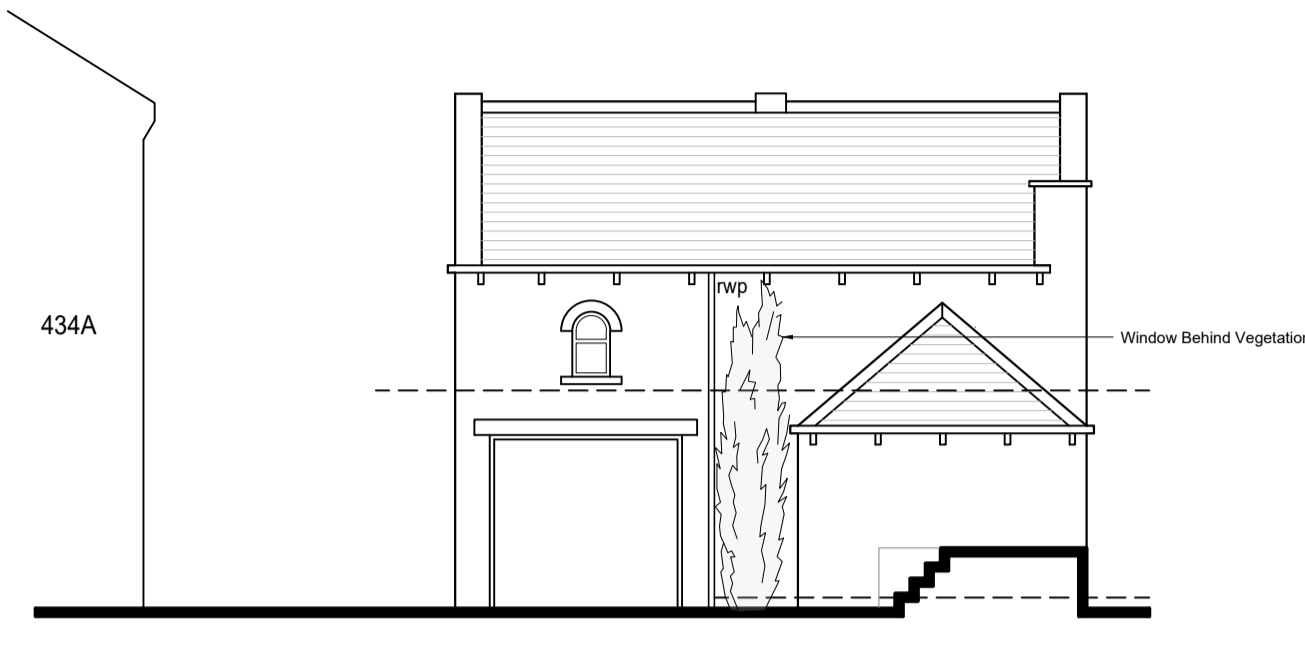


ELEVATION A

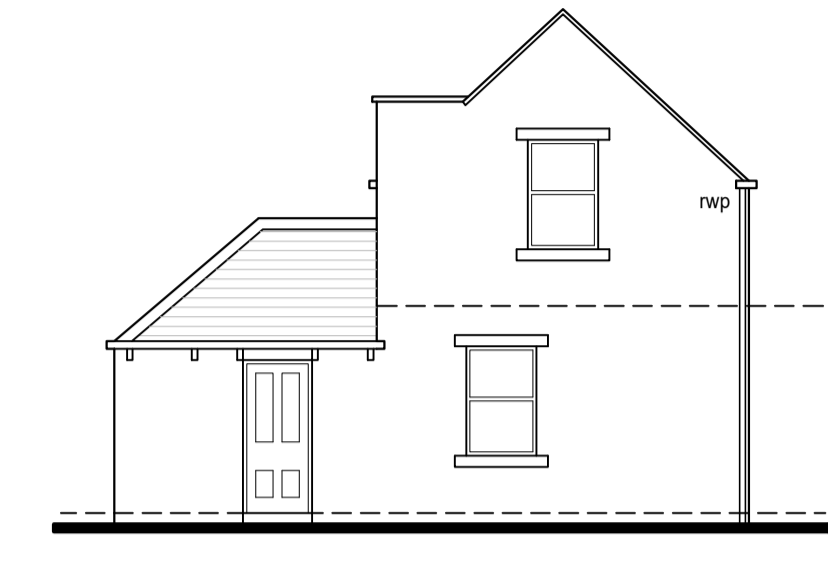


ELEVATION B

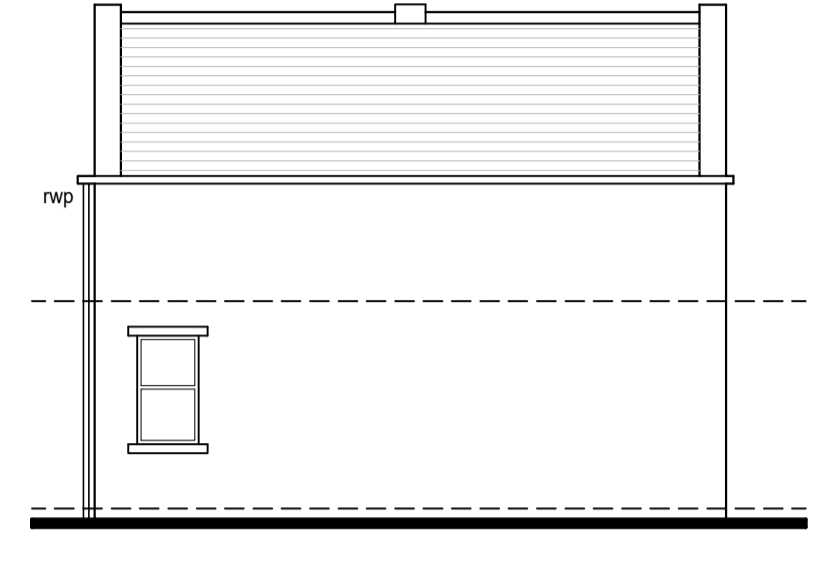


ELEVATION C

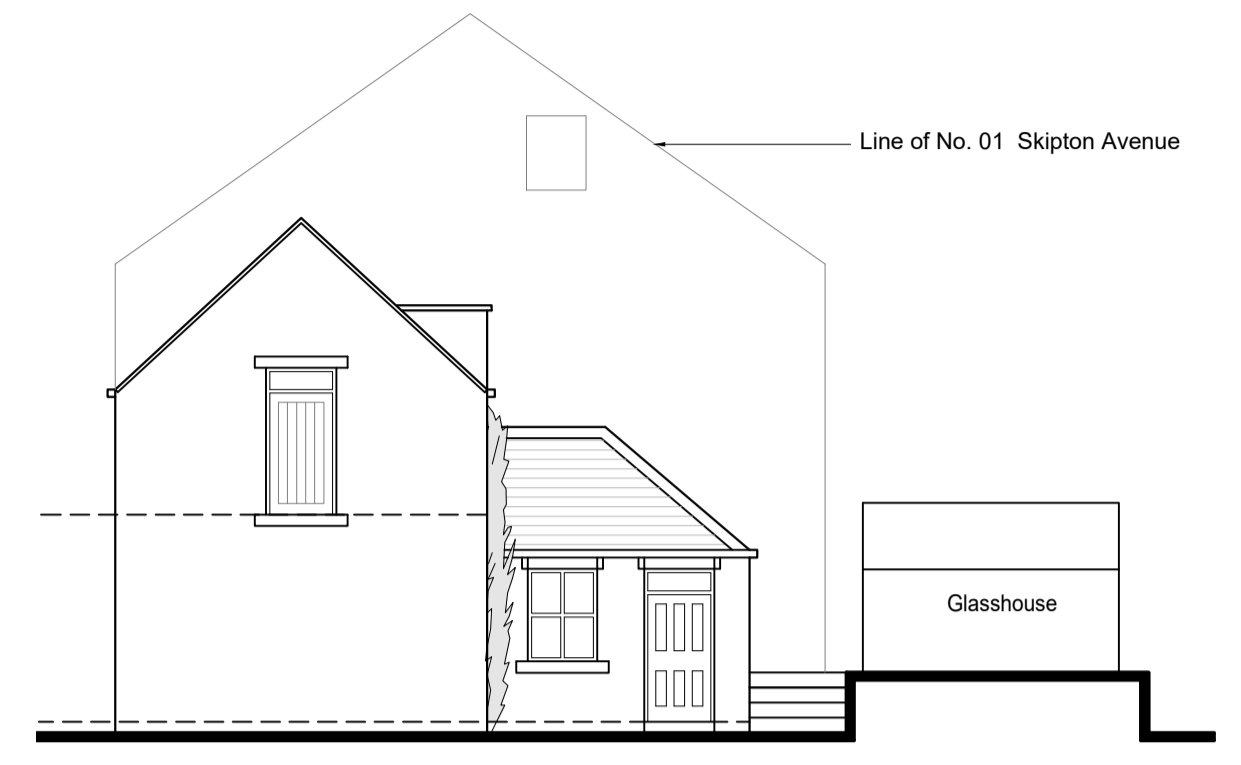


ELEVATION D

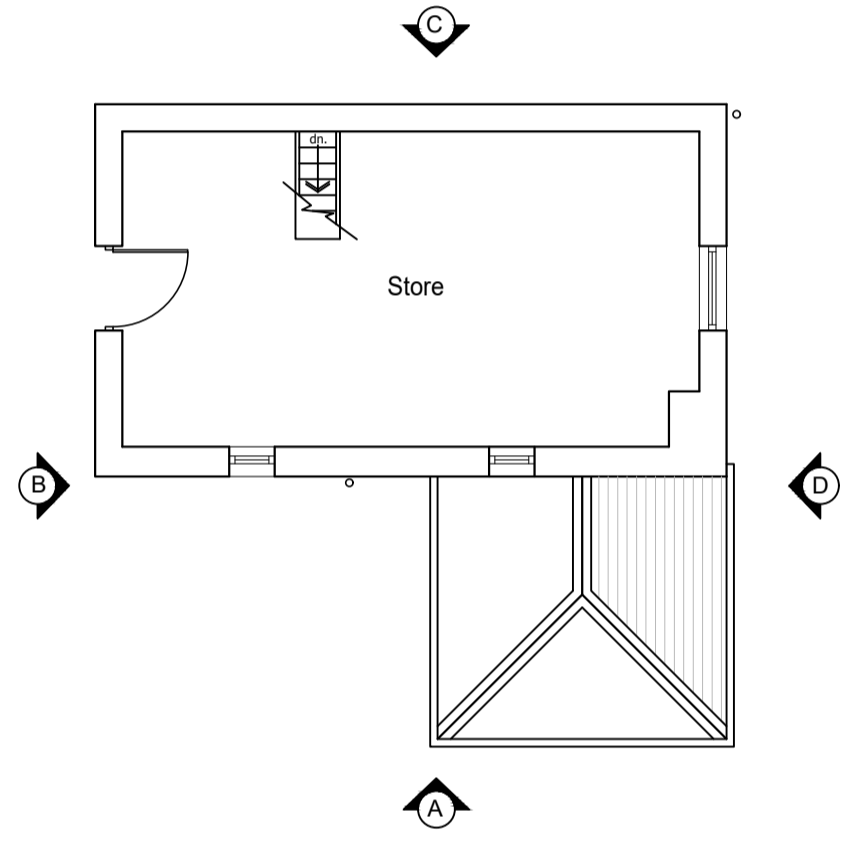


FIRST FLOOR PLAN

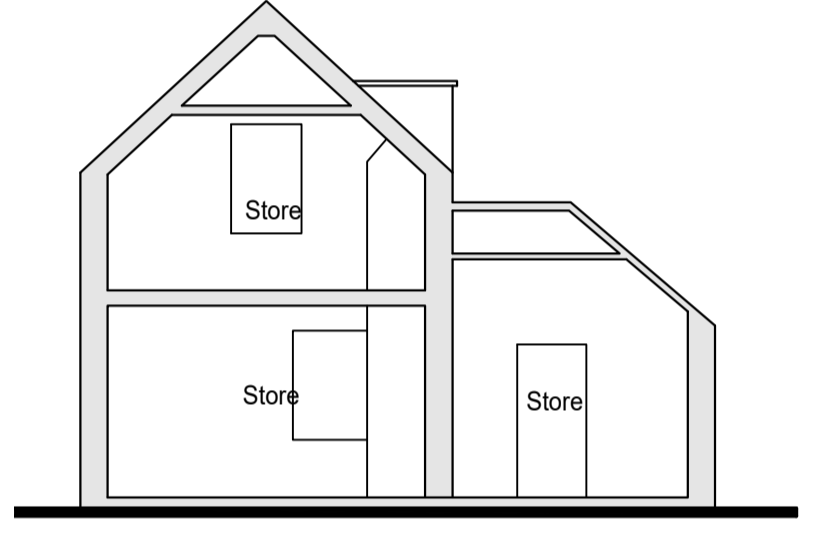

SECTION THROUGH

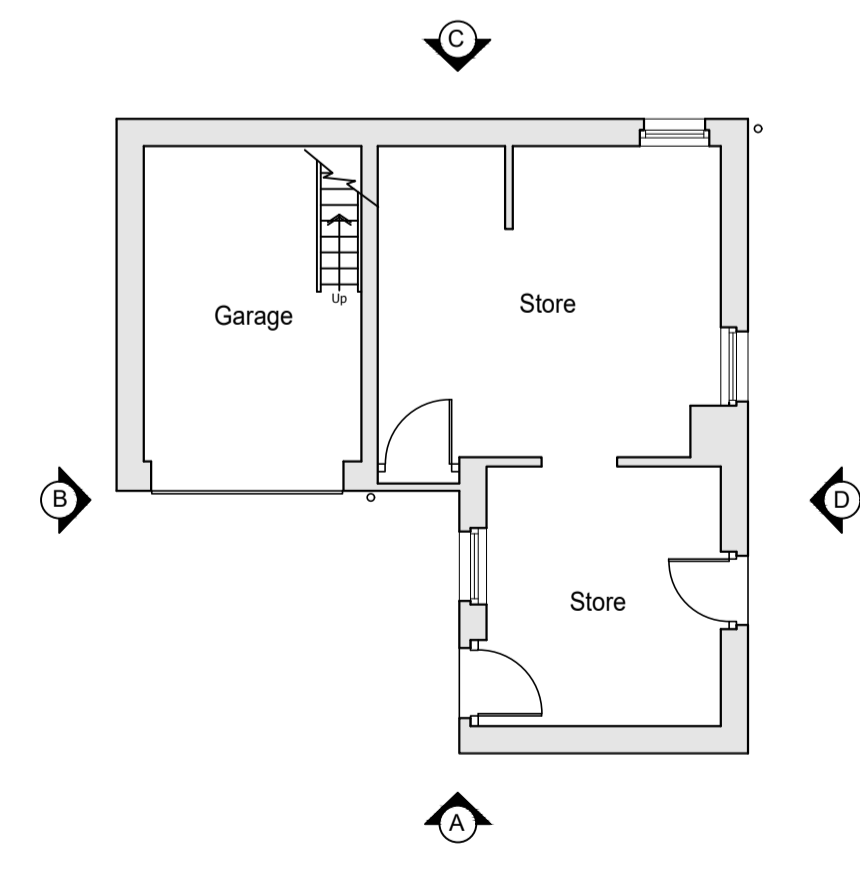

GROUND FLOOR PLAN

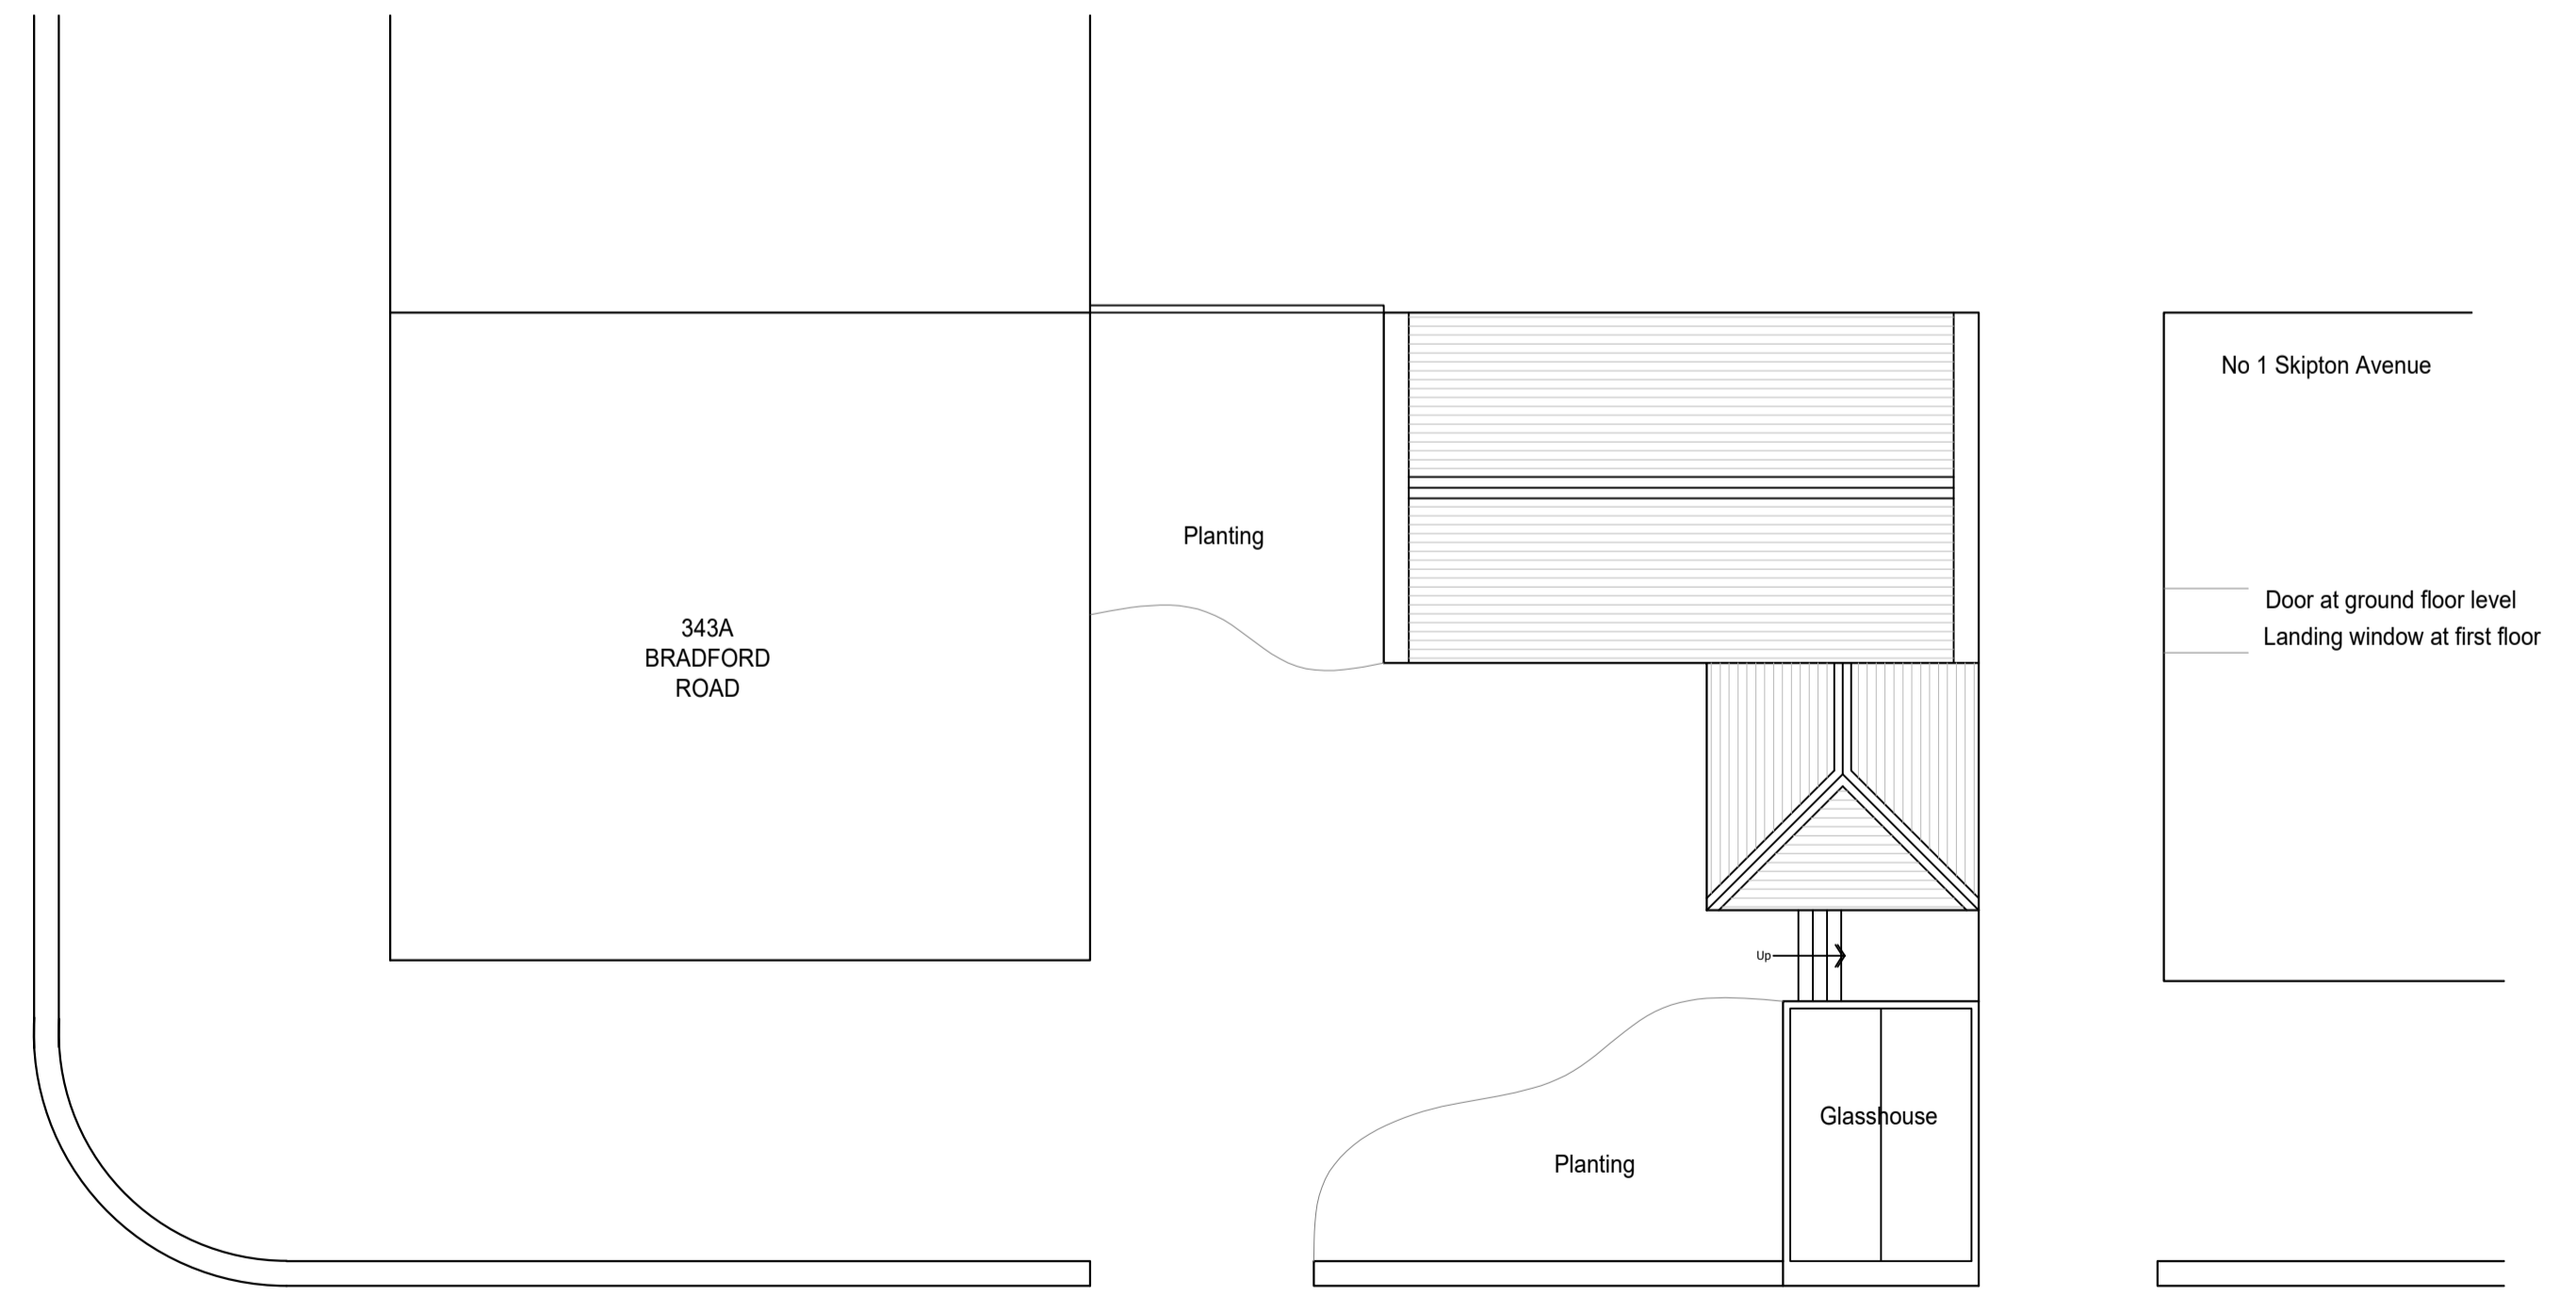

SITE PLAN

DO NOT SCALE OFF THIS DRAWING

B	First floor extension added to allow for 3rd bedroom	SD	JC	11.08.20
A	Window removed from Bed 2 and roof light added, roof light added to Master Bed and window on Elevation D amended.	MC	JC	30.05.17
rev	description	drawn	auth	date

**ACUMEN**  
 DESIGNERS & ARCHITECTS

acumenarchitects.co.uk 01484 546 000  
 Headrow House, Old Leeds Road, Huddersfield, HD1 1SG

Client  
**MR. SALEEM**

Project  
**343A BRADFORD ROAD  
 HUDDERSFIELD**

Project No. Drawing No. Rev  
**2469 (100)01 -**

Description  
**PLANS & ELEVATIONS  
 AS EXISTING**

Scale	Date Drawn	Drawn By	Authorised By
1:100@ A1	MAR 2017	JF	JC
Purpose of Issue			
Planning	Building Regs	Tender	Construction
<input type="checkbox"/>	<input type="checkbox"/>	<input type="checkbox"/>	<input type="checkbox"/>
Comment	Info	<input type="checkbox"/>	