


Notes_

PLANNING

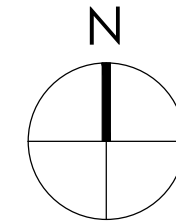

Note:
 Surrounding contextual buildings and information are based on received ordinance survey drawings and are shown for illustrative purposes only. assumed site boundary is subject to legal confirmation

Note:
 Information is based on OS map and received information and is subject to full topographical survey. Assumed site boundary and site constraints subject to legal confirmation. All Legal easements and extent of existing underground services locations are subject to confirmation.

B	25/09/20	Updated to client comments	JaL	JaL
A	04/09/20	Updated to planning officers comments	JaL	JaL
Rev_	Date_	Amendments_	By_	Apr'd

Eight_OneTwo Architects

Tel_ +44 [0]7761 570735
 Email_ mail@eightonetwo.co.uk
 www.eightonetwo.co.uk
 Studio A5_Brooke's Mill_Armitage Bridge_Huddersfield_HD4 7NR

Drawing Status_
 PLANNING

Client_
 MR PAUL LAYCOCK


Project_
 22 TOWNHEAD_ HONLEY_ HOLMFIRTH_ HD9 6BW

Drawing Title_
 AS PROPOSED SITE + LOCATION PLAN

Drawing Scale_	Drawn By_	Checked By_
1:200	JaL	JaL

Paper Size_	Drawn Date_	Checked Date_
A3	19/05/2020	25/05/2020

Drawing Number_
 20 813 102 A

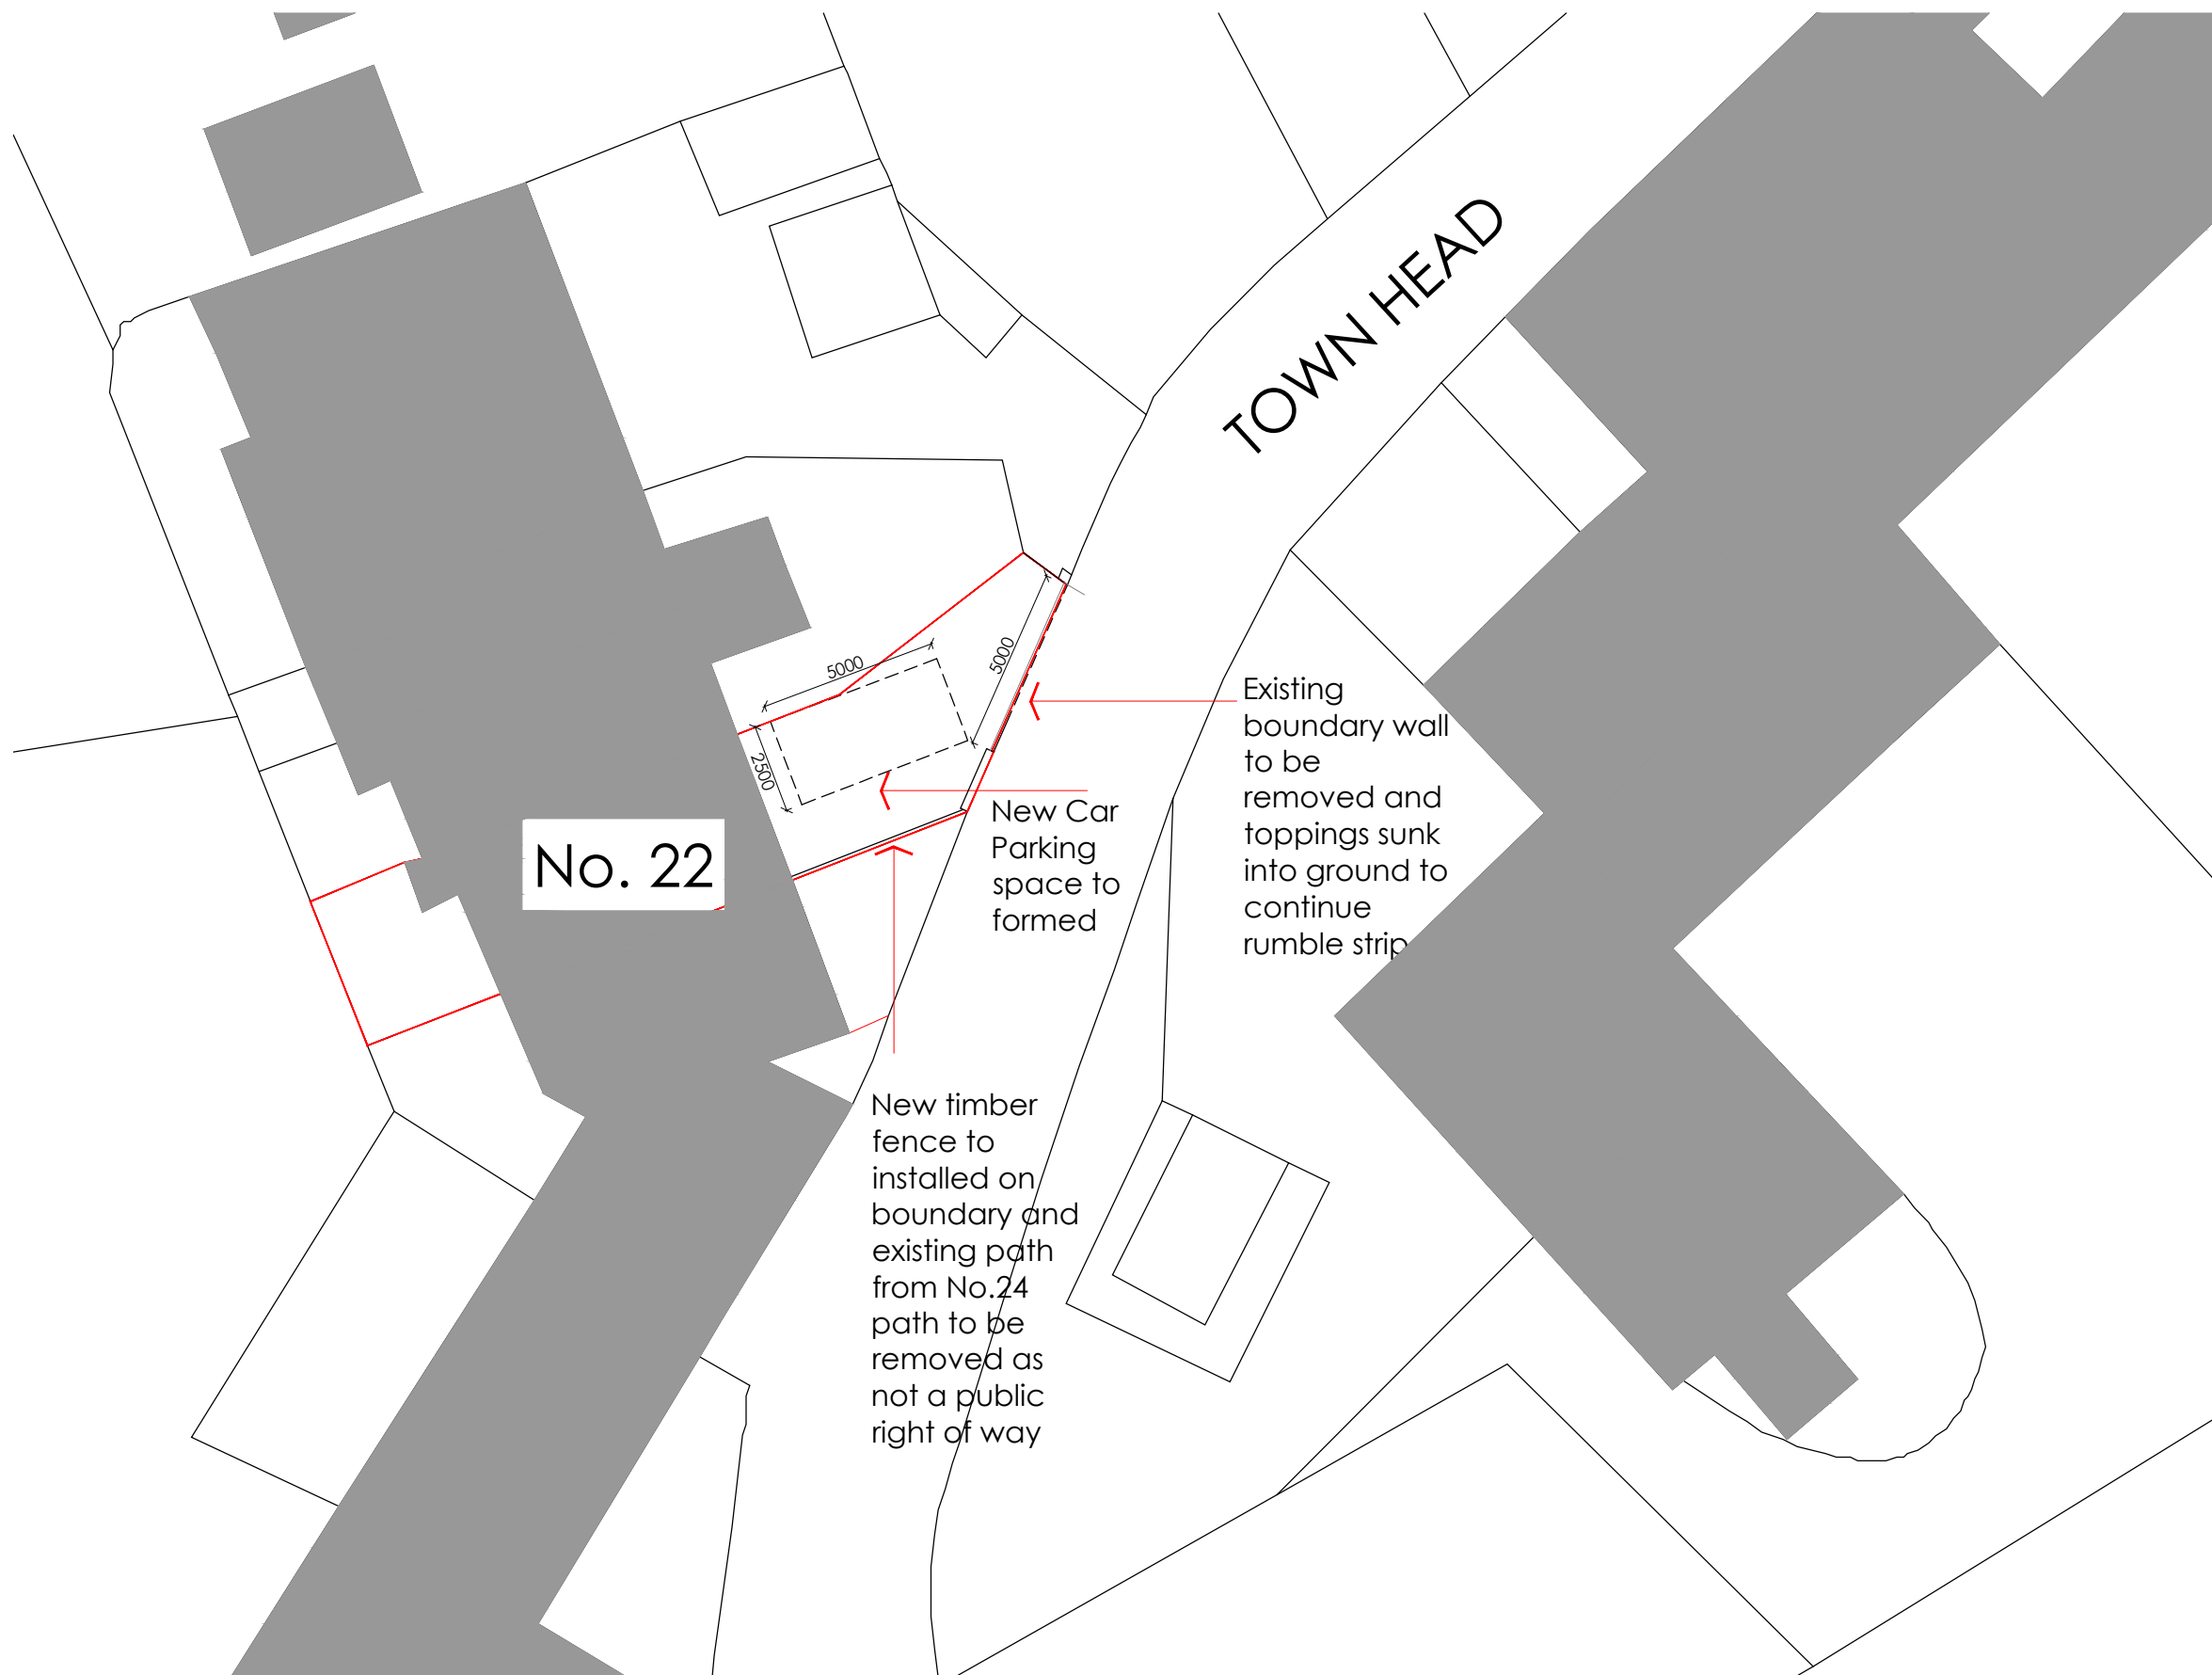

SITE PLAN AS PROPOSED

