


Existing front elevation (1:100)




Existing side elevation (1:100)




Existing rear elevation (1:100)

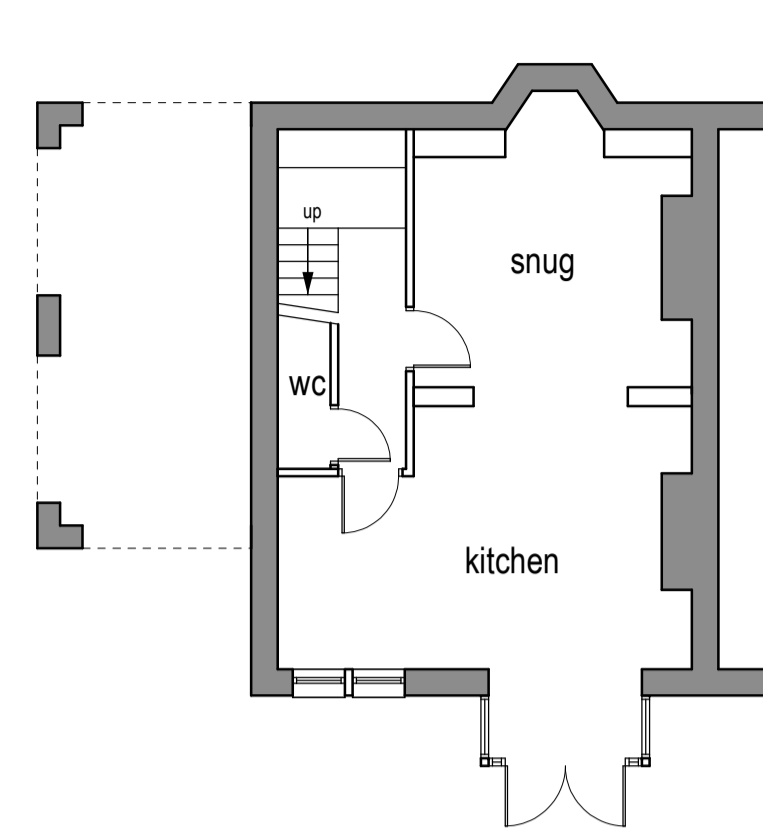

Existing lower ground floor layout (1:100)

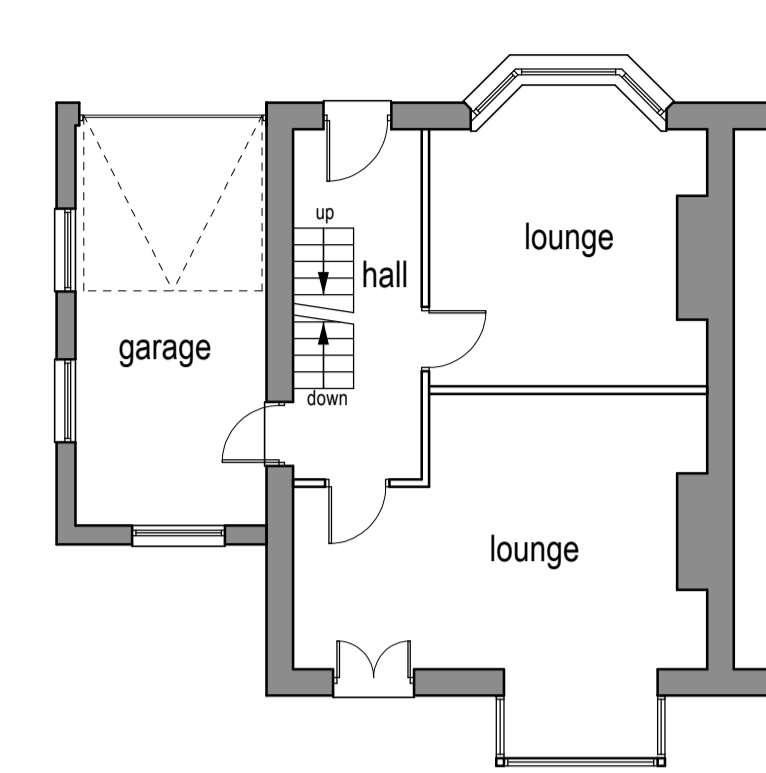

Existing ground floor layout (1:100)

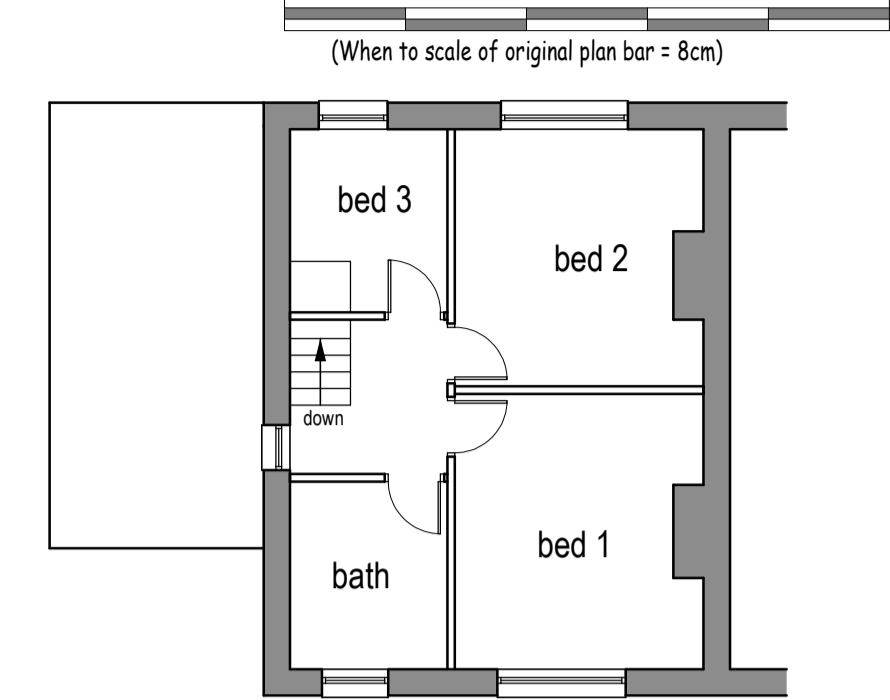

Existing first floor layout (1:100)

Notes:
1. Setting out to be the responsibility of contractor.
2. Contractor to pay particular attention to pitch of roof and headroom at stairs.
3. Any discrepancies to be reported to Colne Valley Design.

0m Scale 1:50 4m
0m Scale 1:100 8m
0m Scale 1:200 16m
0m Scale 1:500 40m
0m Scale 1:1250 100m

(When to scale of original plan bar = 8cm)




Proposed front elevation (1:100)




Proposed side elevation (1:100)




Proposed rear elevation (1:100)

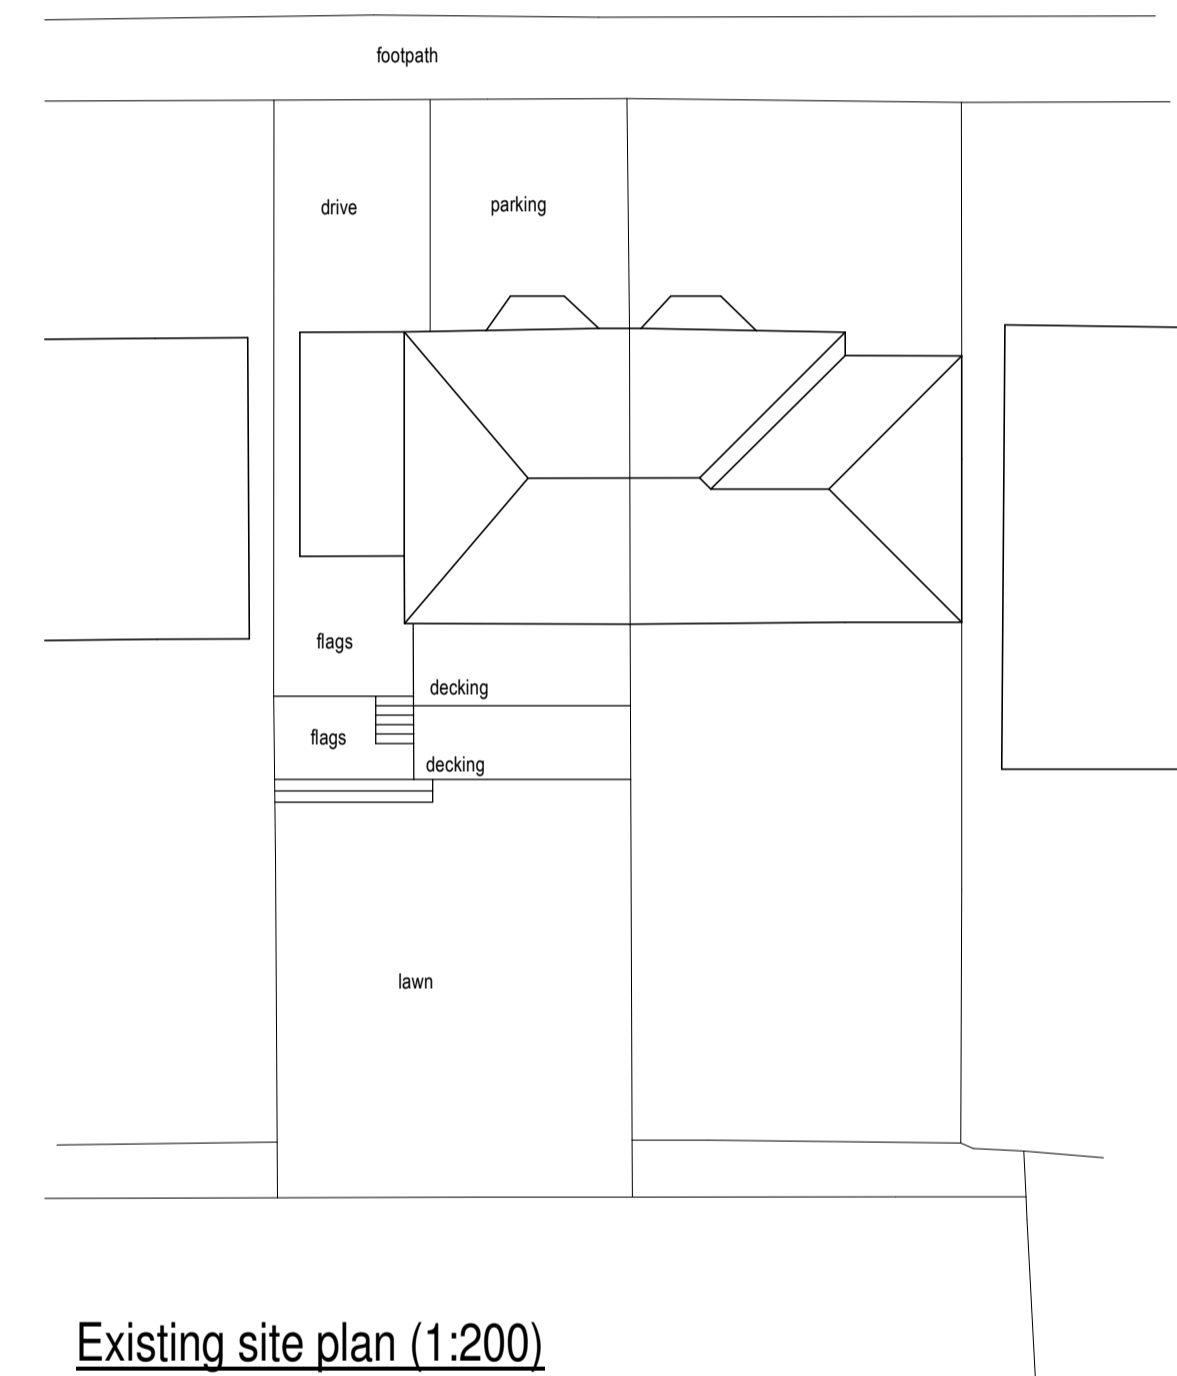


Existing site plan (1:200)

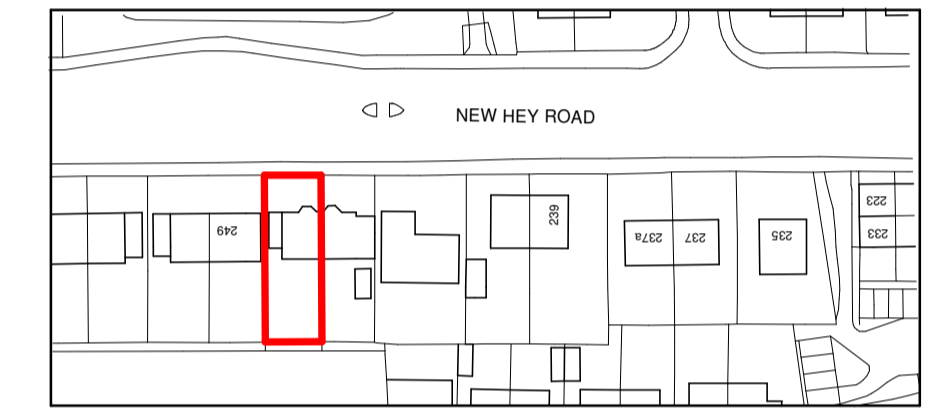


Location plan (1:1250)

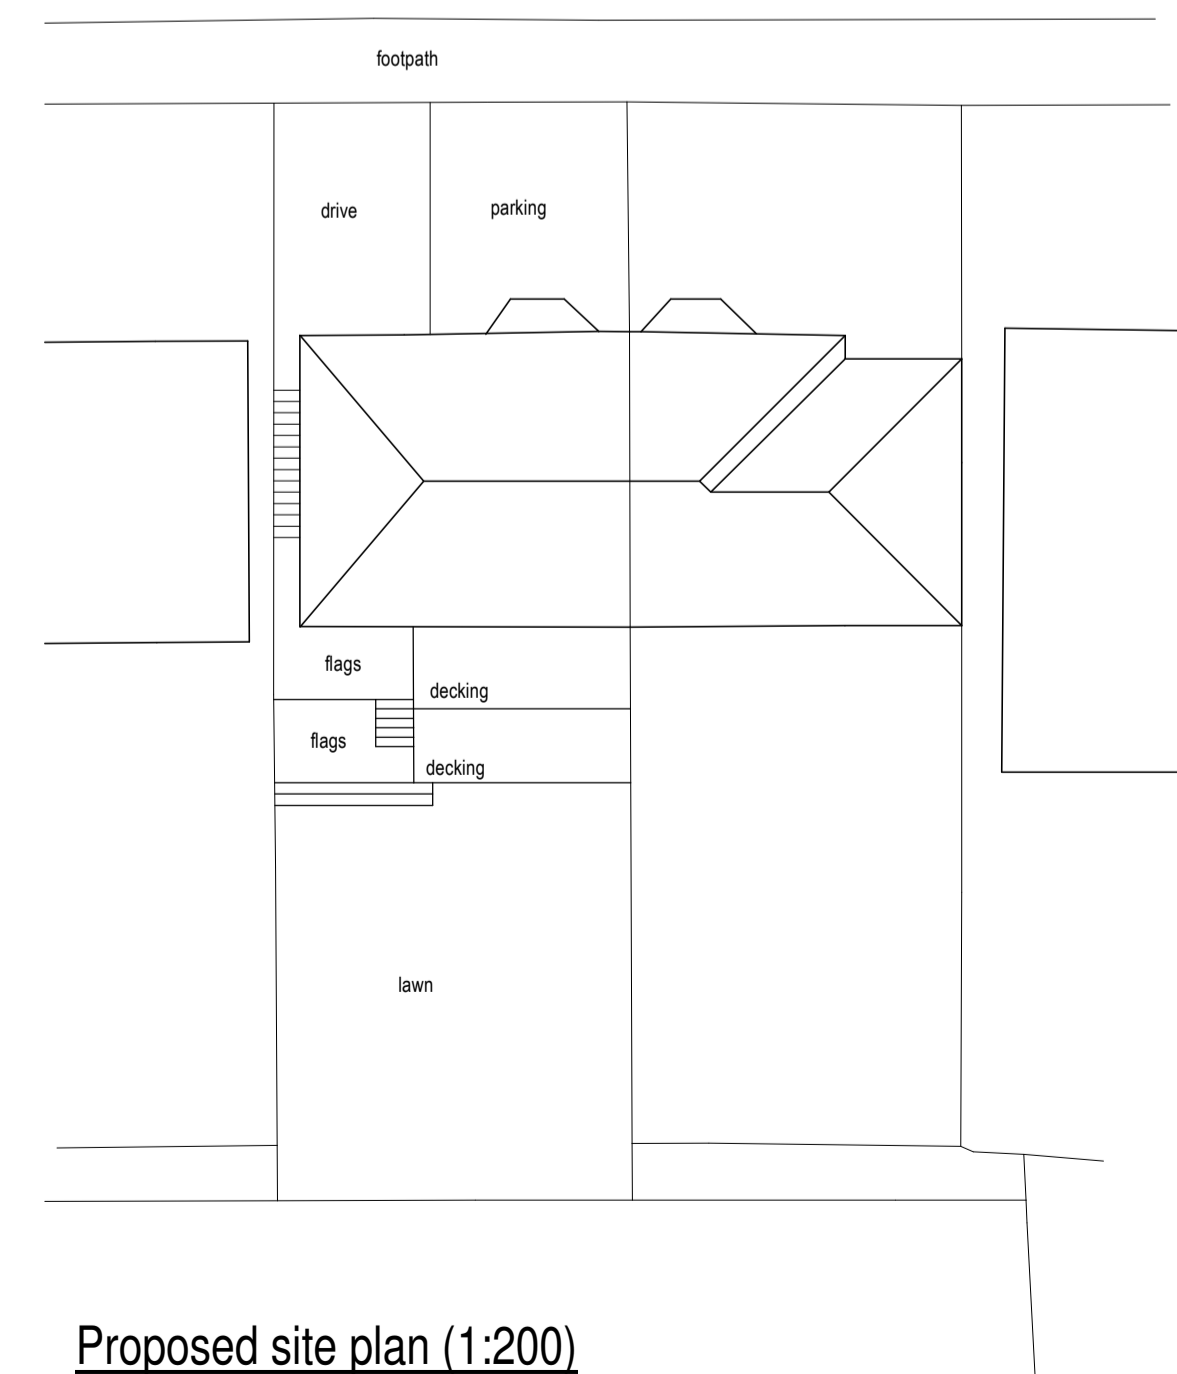


Proposed site plan (1:200)

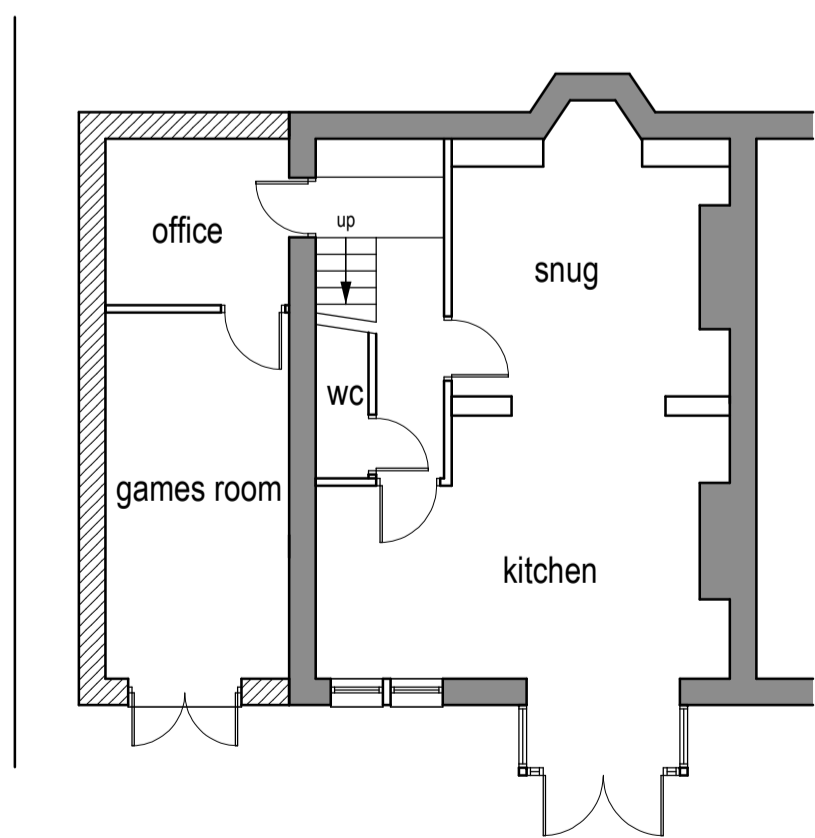

Proposed lower ground floor layout (1:100)

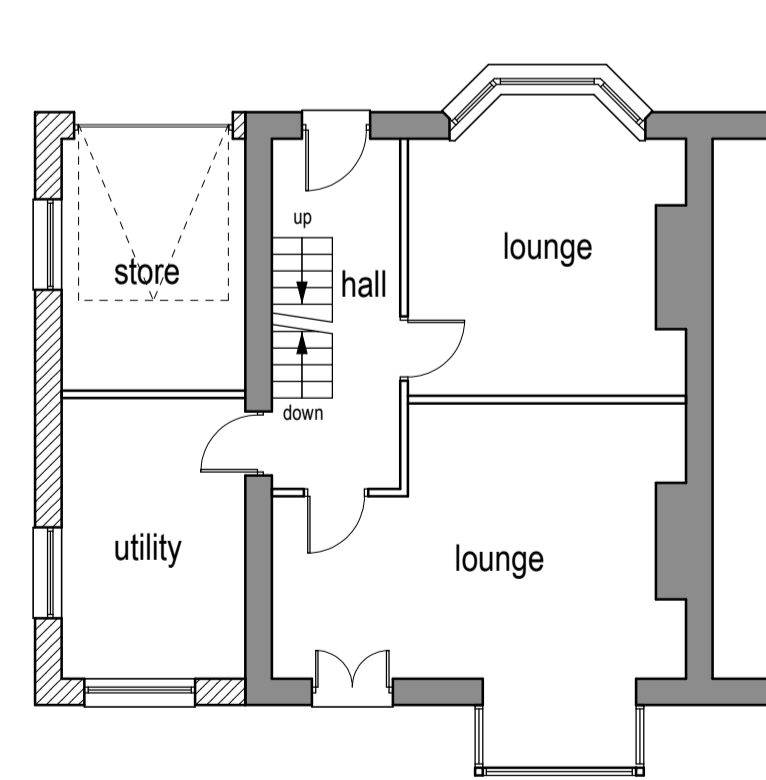

Proposed ground floor layout (1:100)

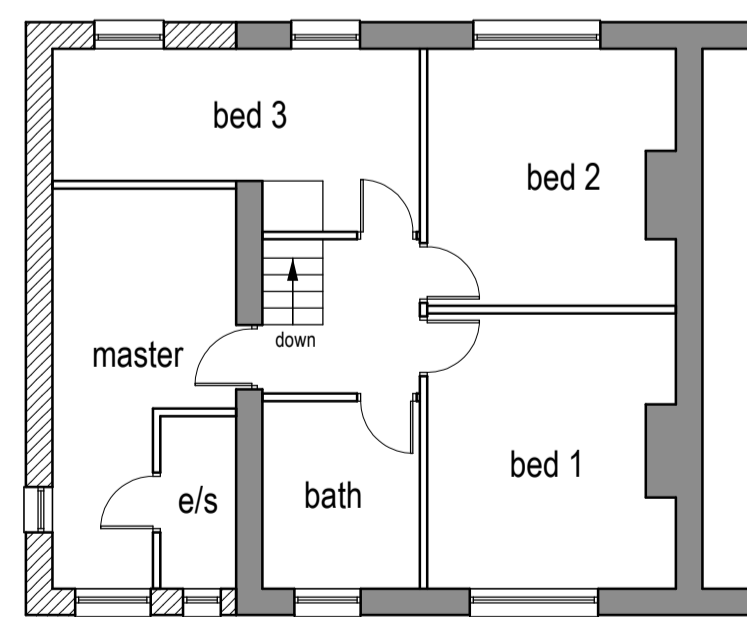

Proposed first floor layout (1:100)

Rev A 08/10/2020 Red line corrected.



Colne Valley Design
8 Meadow Lane
Slaithwaite
Huddersfield HD7 5EX

Tel: 01484 842097
Mobile: 07867 803312
E-mail: mitchell@sbhomes.co.uk

Proprietor: S.A. Mitchell (ACIOB)

Project
Proposed extension.

For
Mr & Mrs J Weeks.

Address
247 New hey Road
Salendine Nook
HD3 4GH.

Title
Planning drawing.

Job No.
20 J 29.

Drawing number
01 A.

Date
July 2020.