





**LOCATION PLAN**  
Scale 1:1250@A1

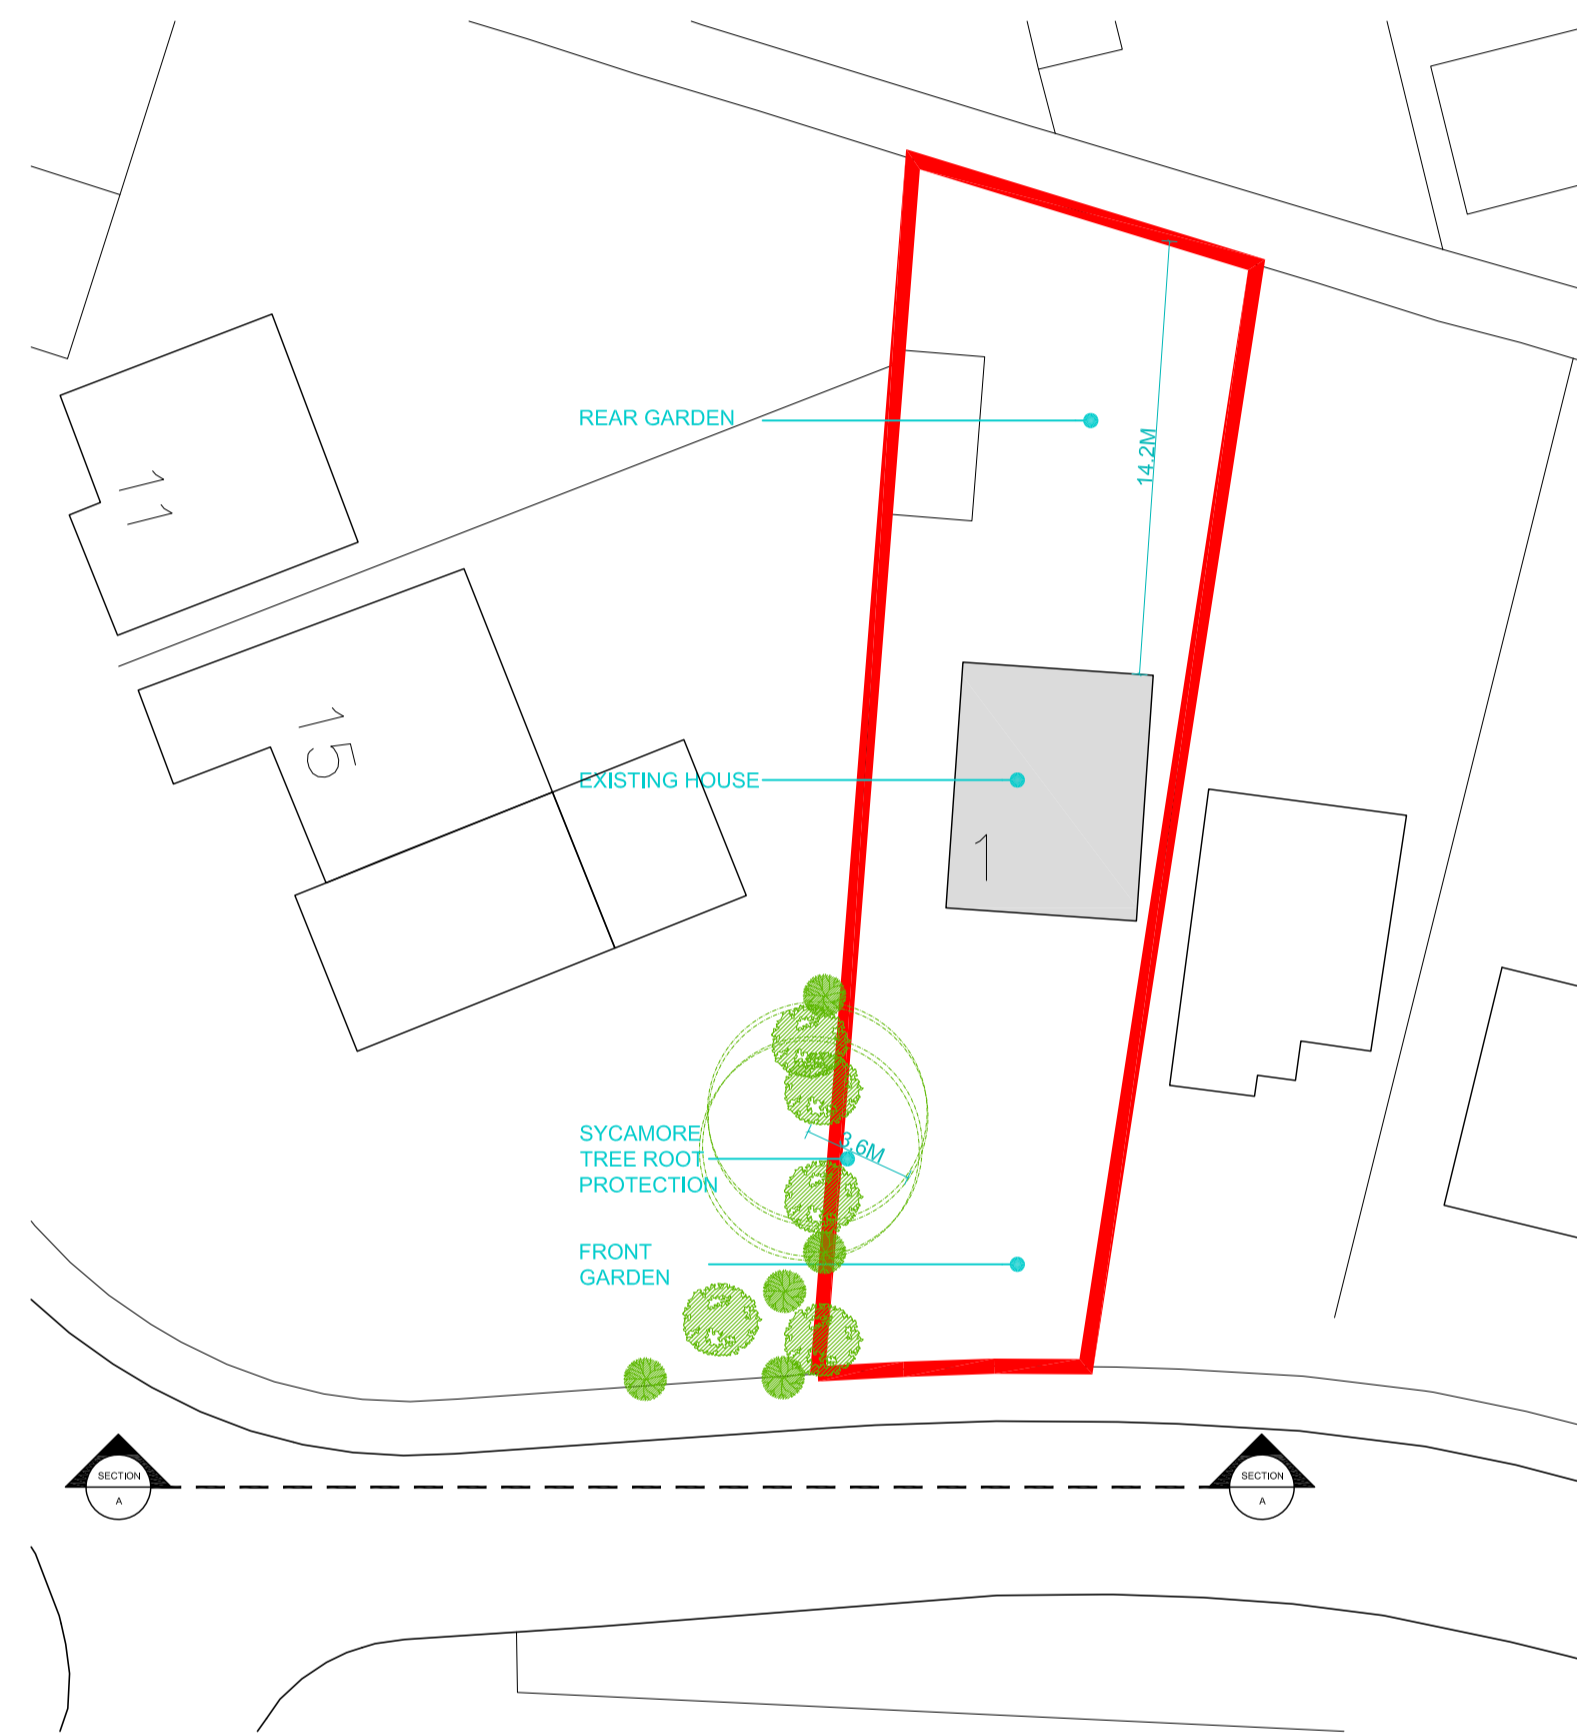

**EXISTING SITE PLAN**  
Scale 1:250@A1

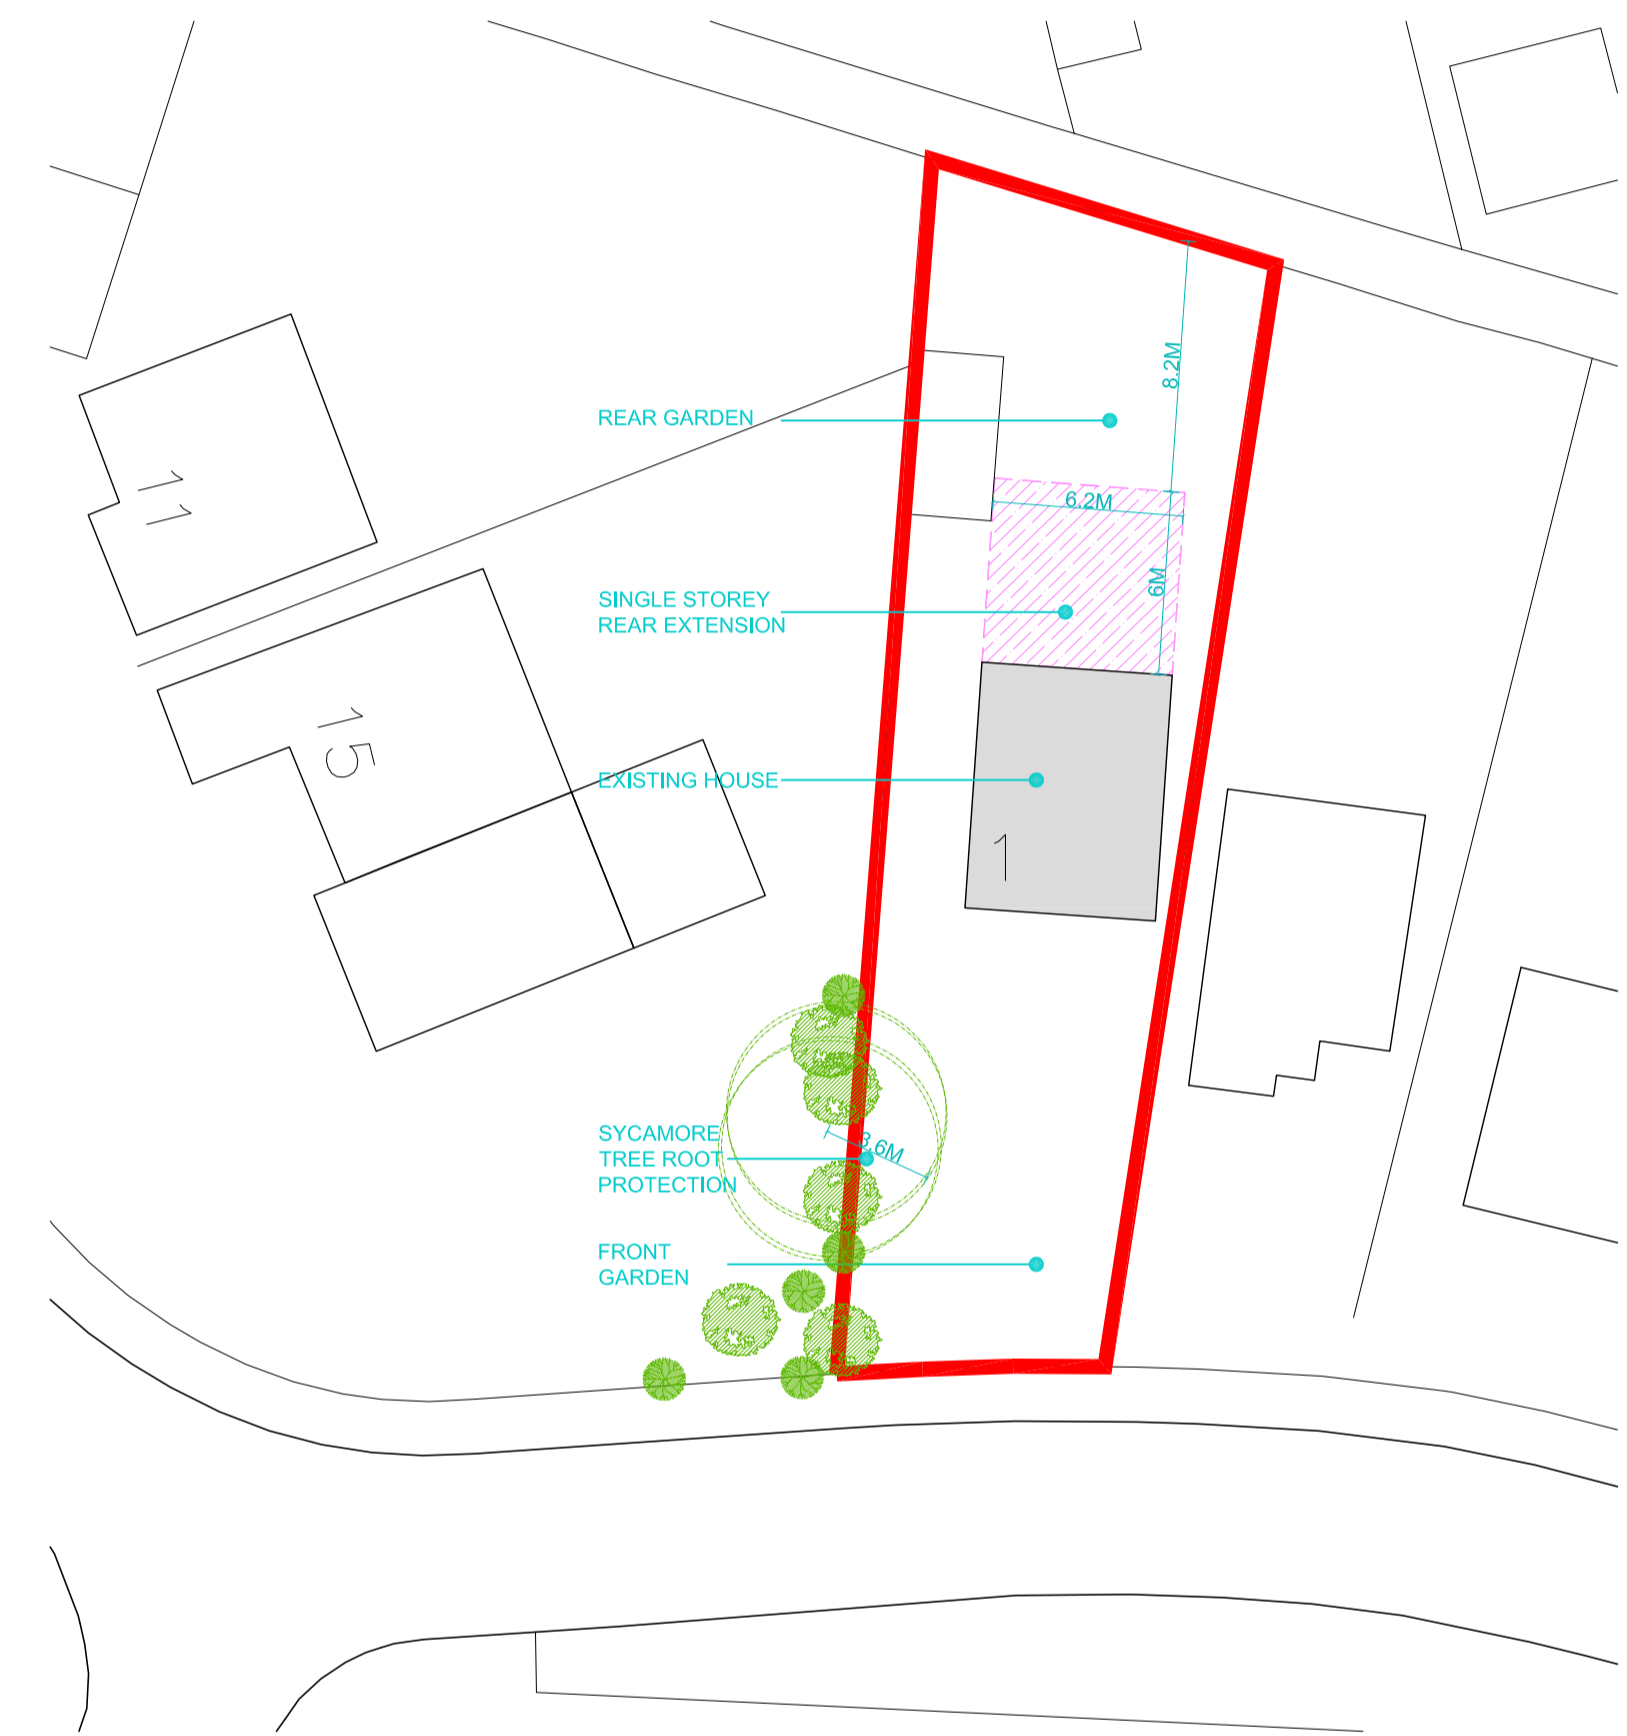

**PROPOSED SITE PLAN**  
Scale 1:250@A1

NOTE: Do not scale drawing. Work to figure dimensions. This drawing has been prepared for planning purposes only and is to be read in conjunction with all other relevant specialist drawings, details and specifications. All works are to be carried out in accordance with the latest edition of the Building Regulations and any amendments, together with all relevant British Standards and codes of practice. All dimensions unless noted otherwise are in millimetres. All dimensions and levels are to be checked by the contractor on site prior to order, fabrication or commencement of work on site. Contractor to check and verify himself the positions of all existing statutory authorities mains services on and around site. All existing and proposed items are to be based/checked/verified in situ in accordance with the respective manufacturers recommendations. At all stages of work, the contractor will be responsible for and must ensure the overall stability of all buildings, structures and excavations etc. is maintained. During the construction works all existing tree stumps are to be adequately protected and normal trees maintained.

**Issue Purpose : PNH Application**

Client	N/A	Drawn	ZC
Project	Proposed Single Storey Rear Extension	Date	04-03-2020
		Scale	1: 100, 250, 1250 @ A1
Address	1 Chadwick Crescent, Heckmondwike, WF13 2JF	Stage Identification	
		Design - D	Sketch Scheme - SK
Title	Existing and Proposed Site Plans	Planning - P	Construction - C

Rev - : dd-mm-yyyy : Initial : Issue

Drawing Number **19090 - P - 10**

Faum Architecture

Studio 2,  
First Floor,  
610 Leeds Road,  
Bradford,  
BD3 9TY

01274 928259

www.faumarchitecture.co.uk

