

Written dimensions on these drawings shall take precedence over scaled dimensions. Contractors shall verify and be responsible for all dimensions and conditions on the project and UH Design must be notified of any variations from the dimensions and conditions shown by these drawings prior to commencement of any work. All contractors are deemed to have made themselves aware of site conditions prior to entering into any contract.

A1 1:50
A3 1:100




Location Plan 1.1250




Site Plan 1.500




Site Plan 1.500

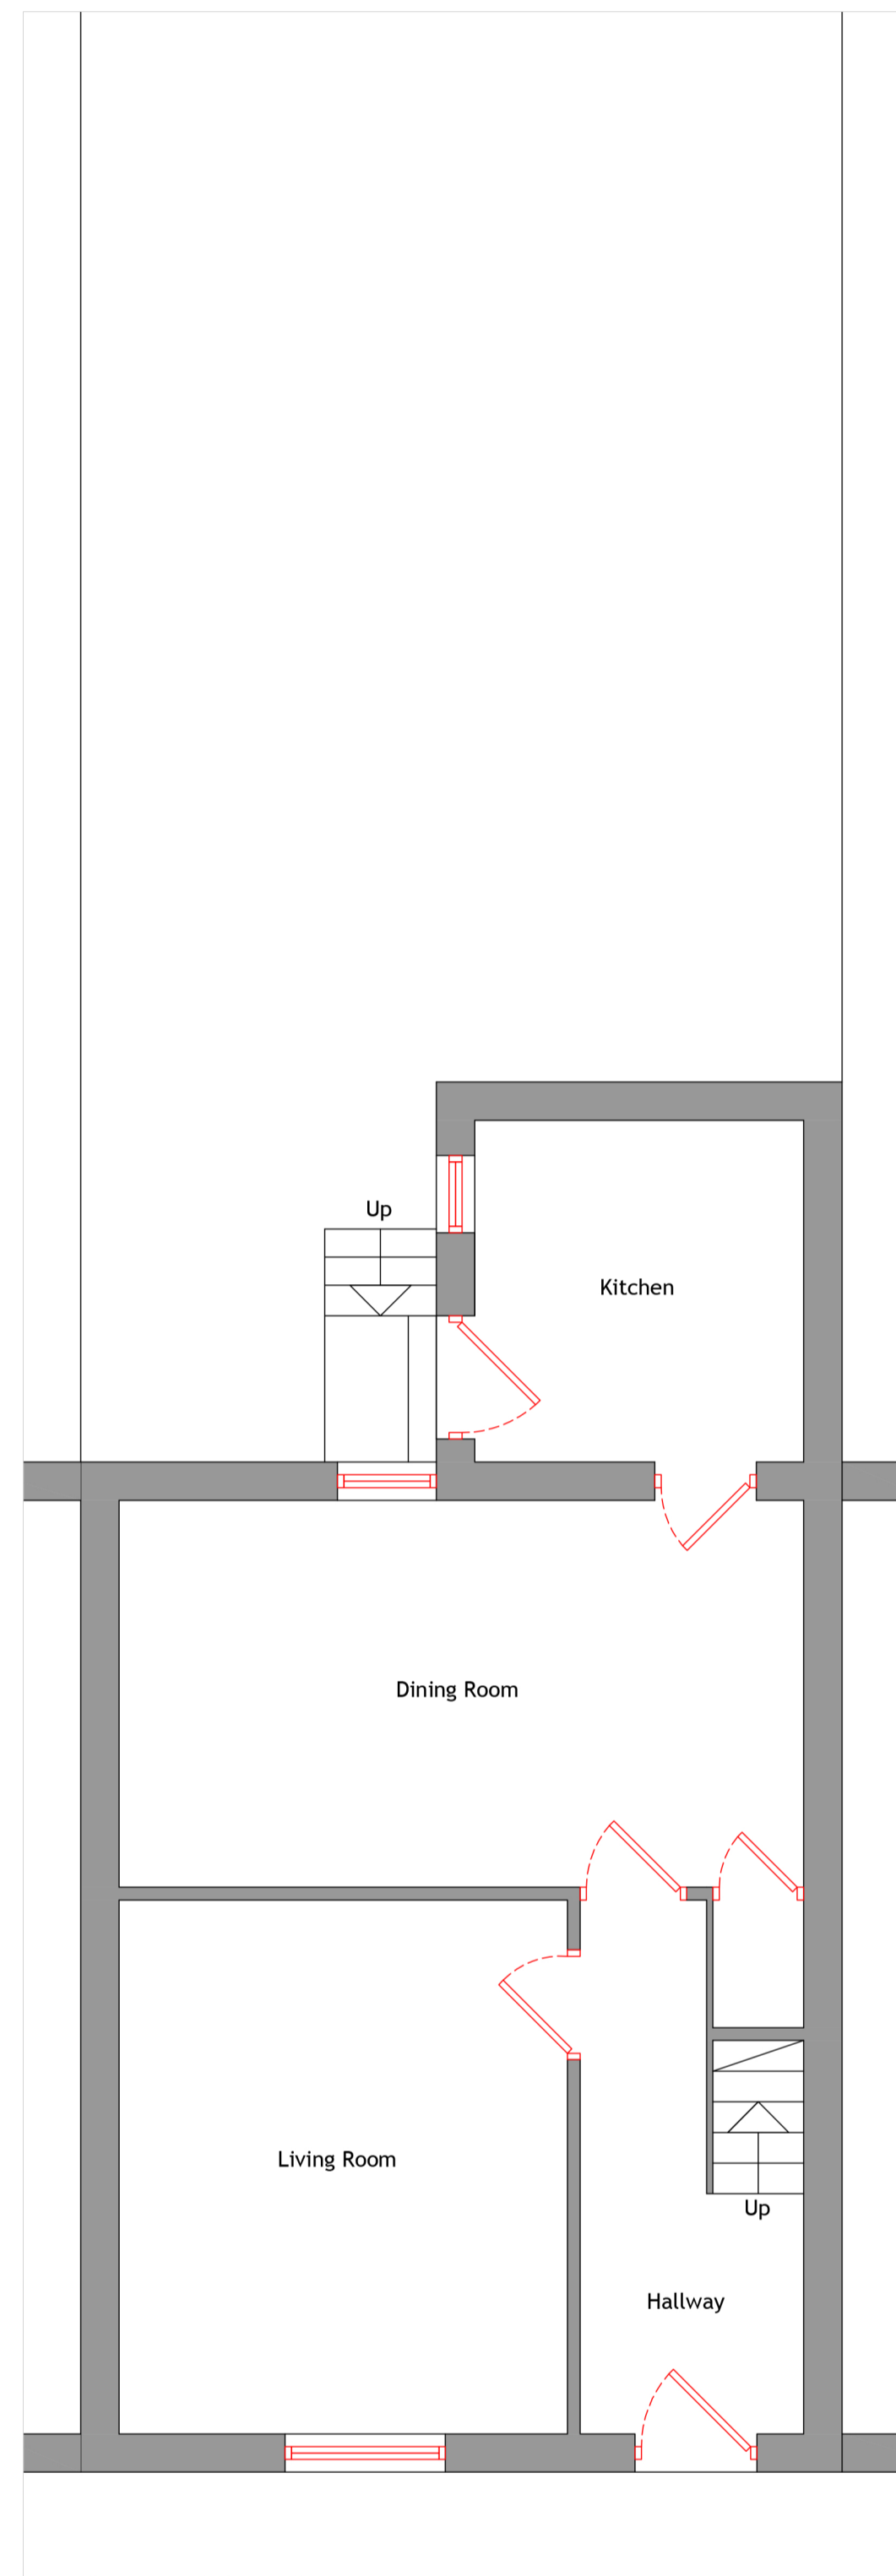


Ground Floor Layout 1.50

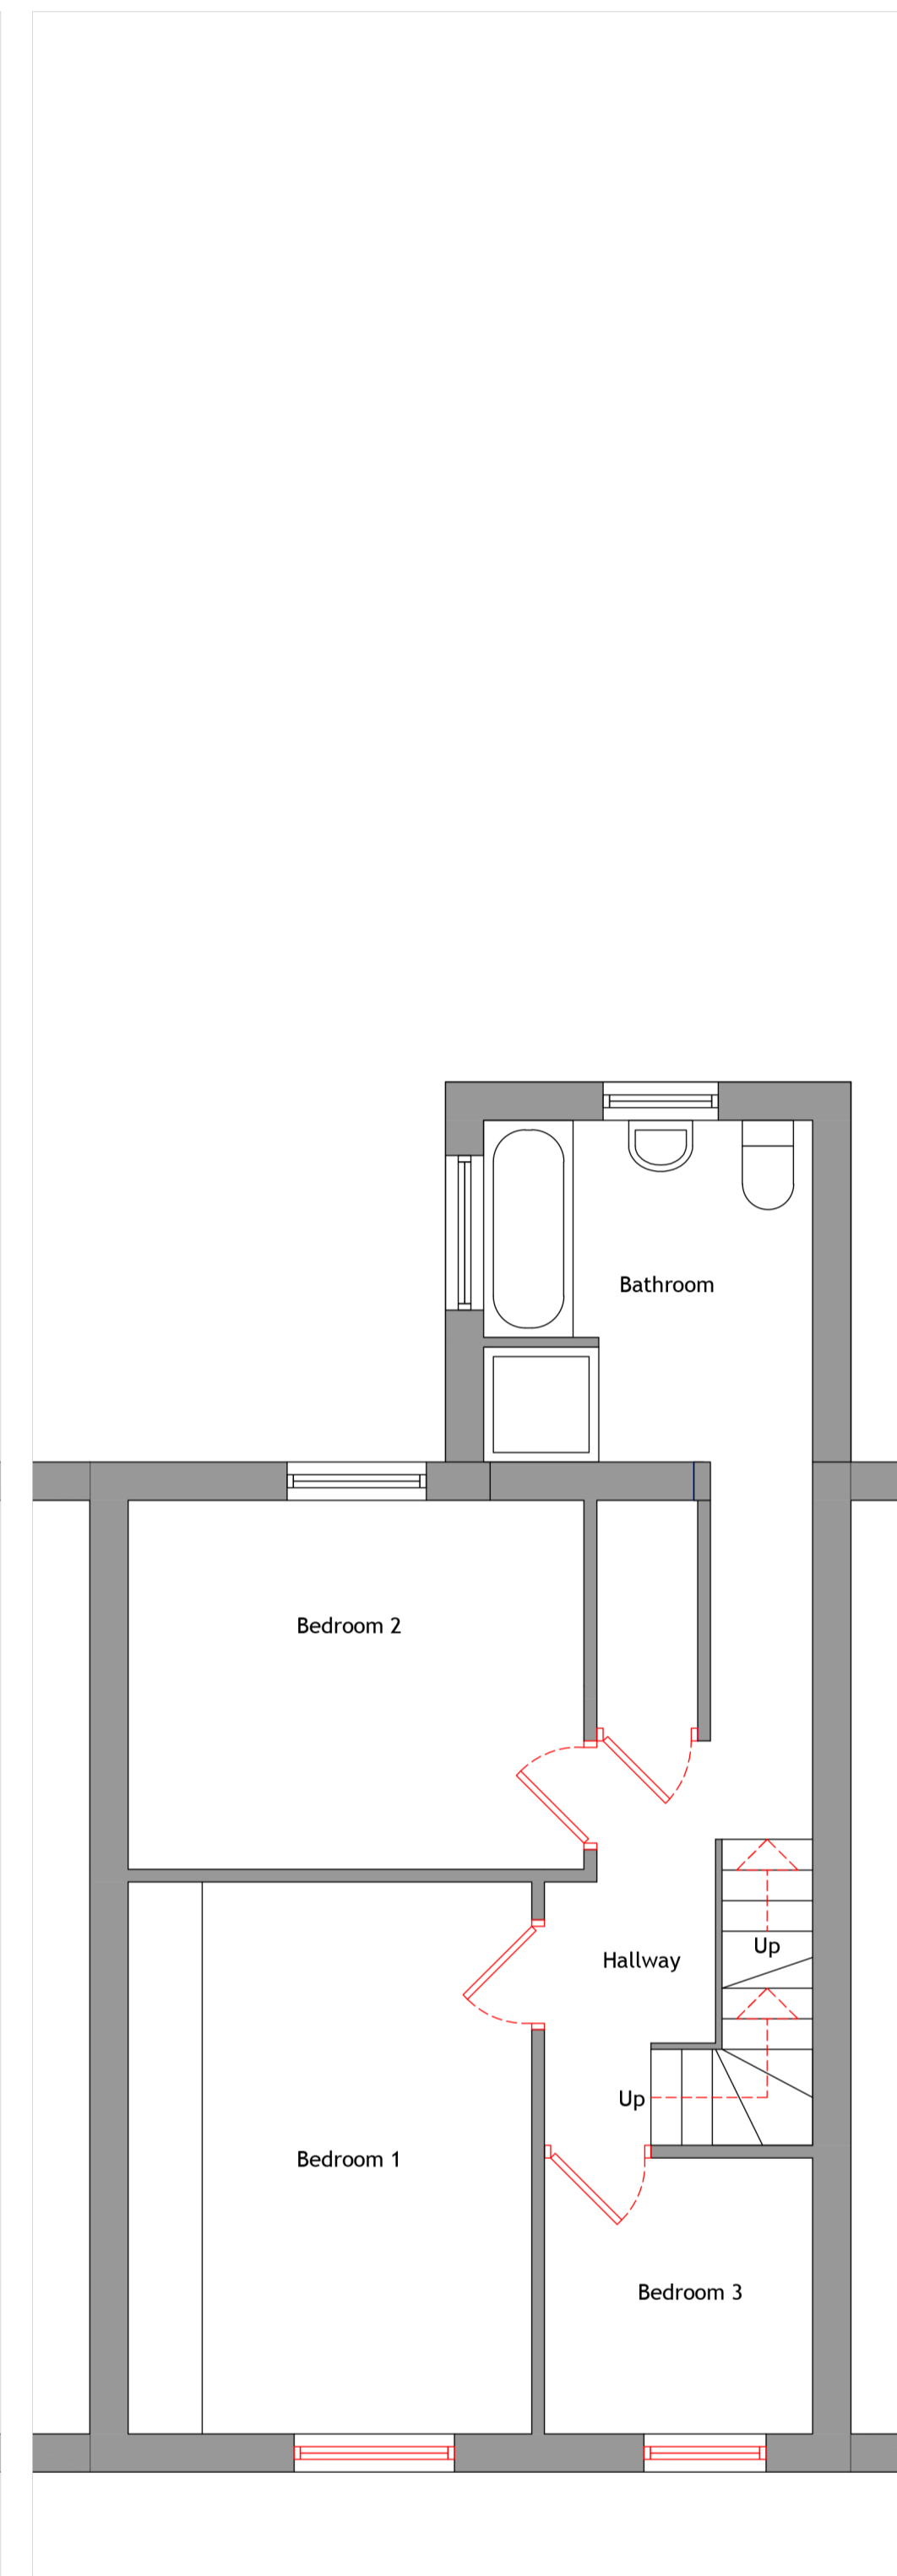

First Floor Layout 1.50

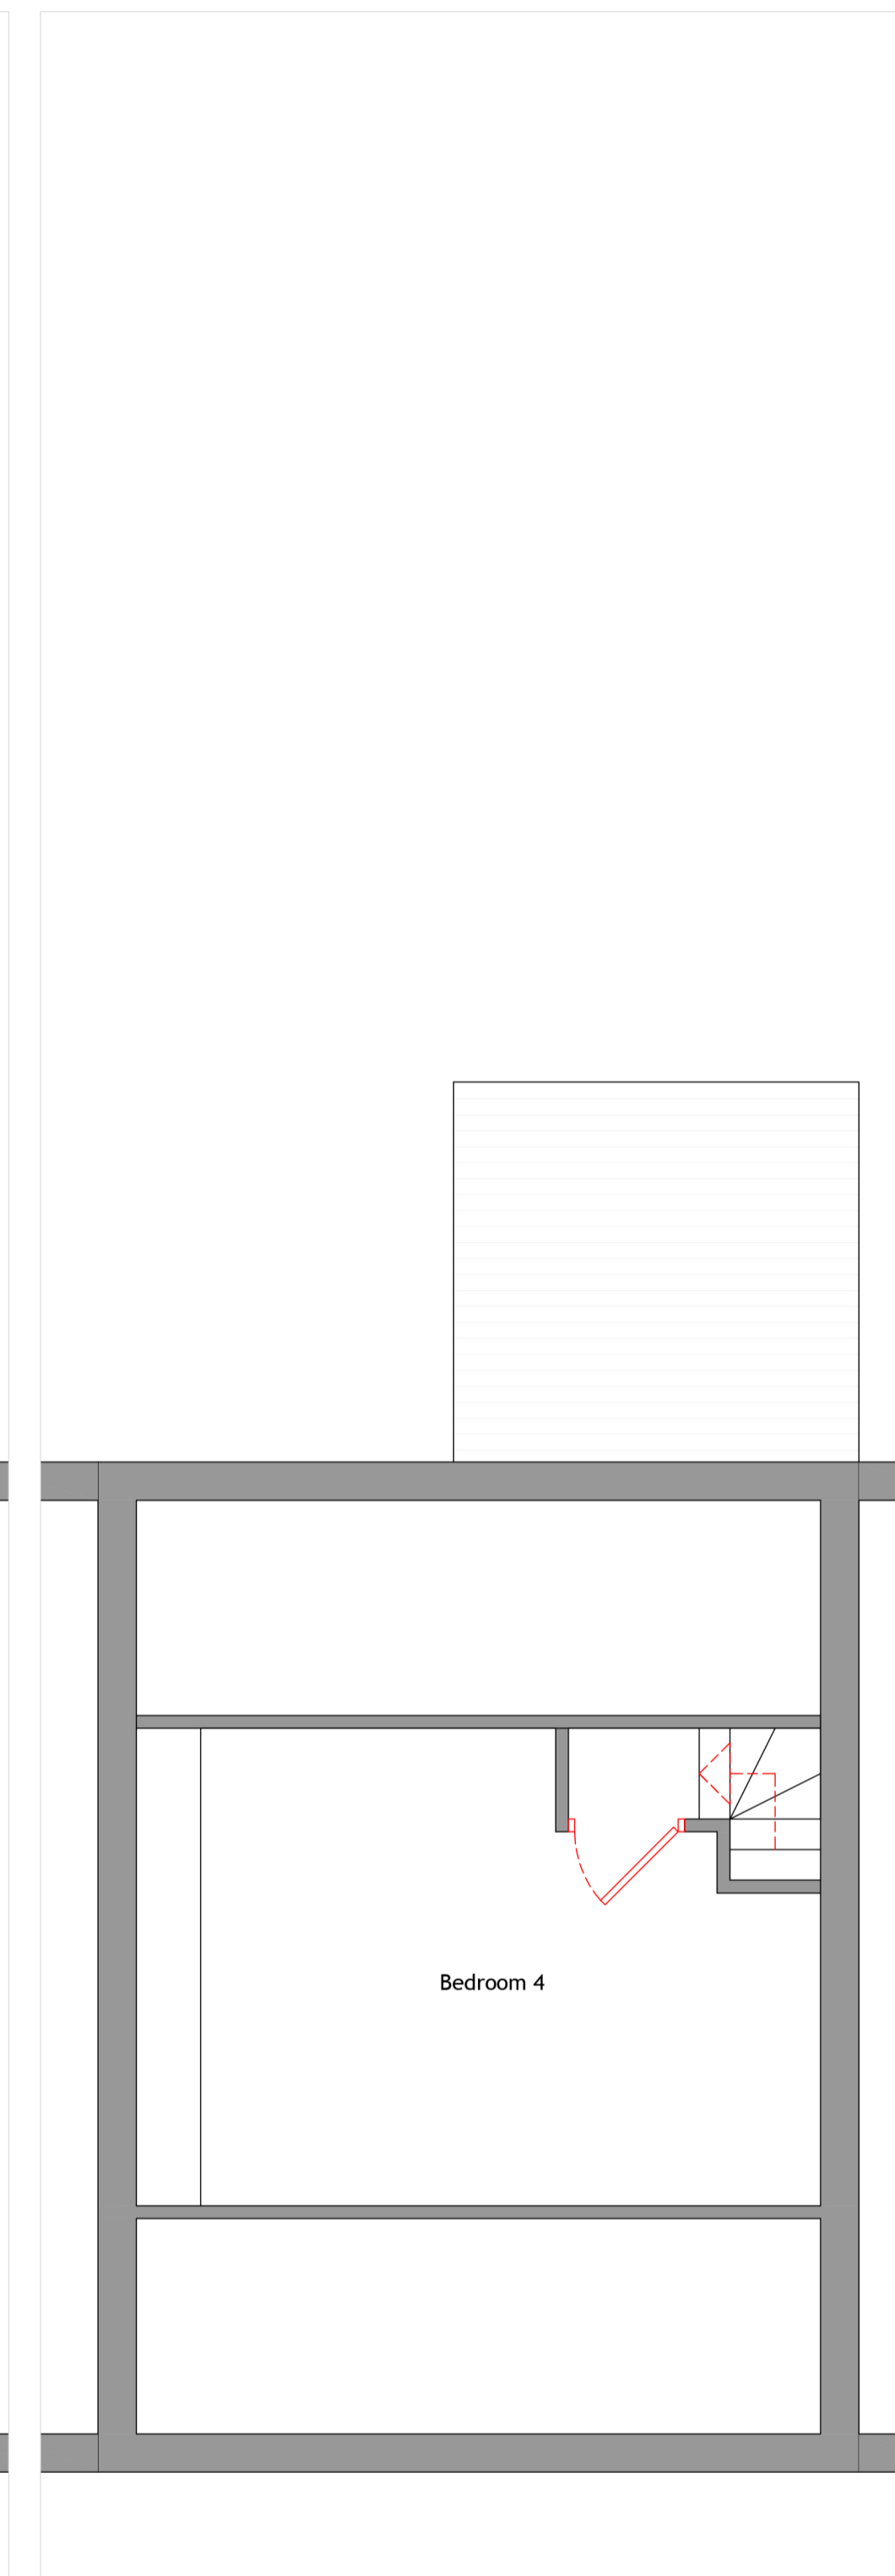


Loft Layout 1.50

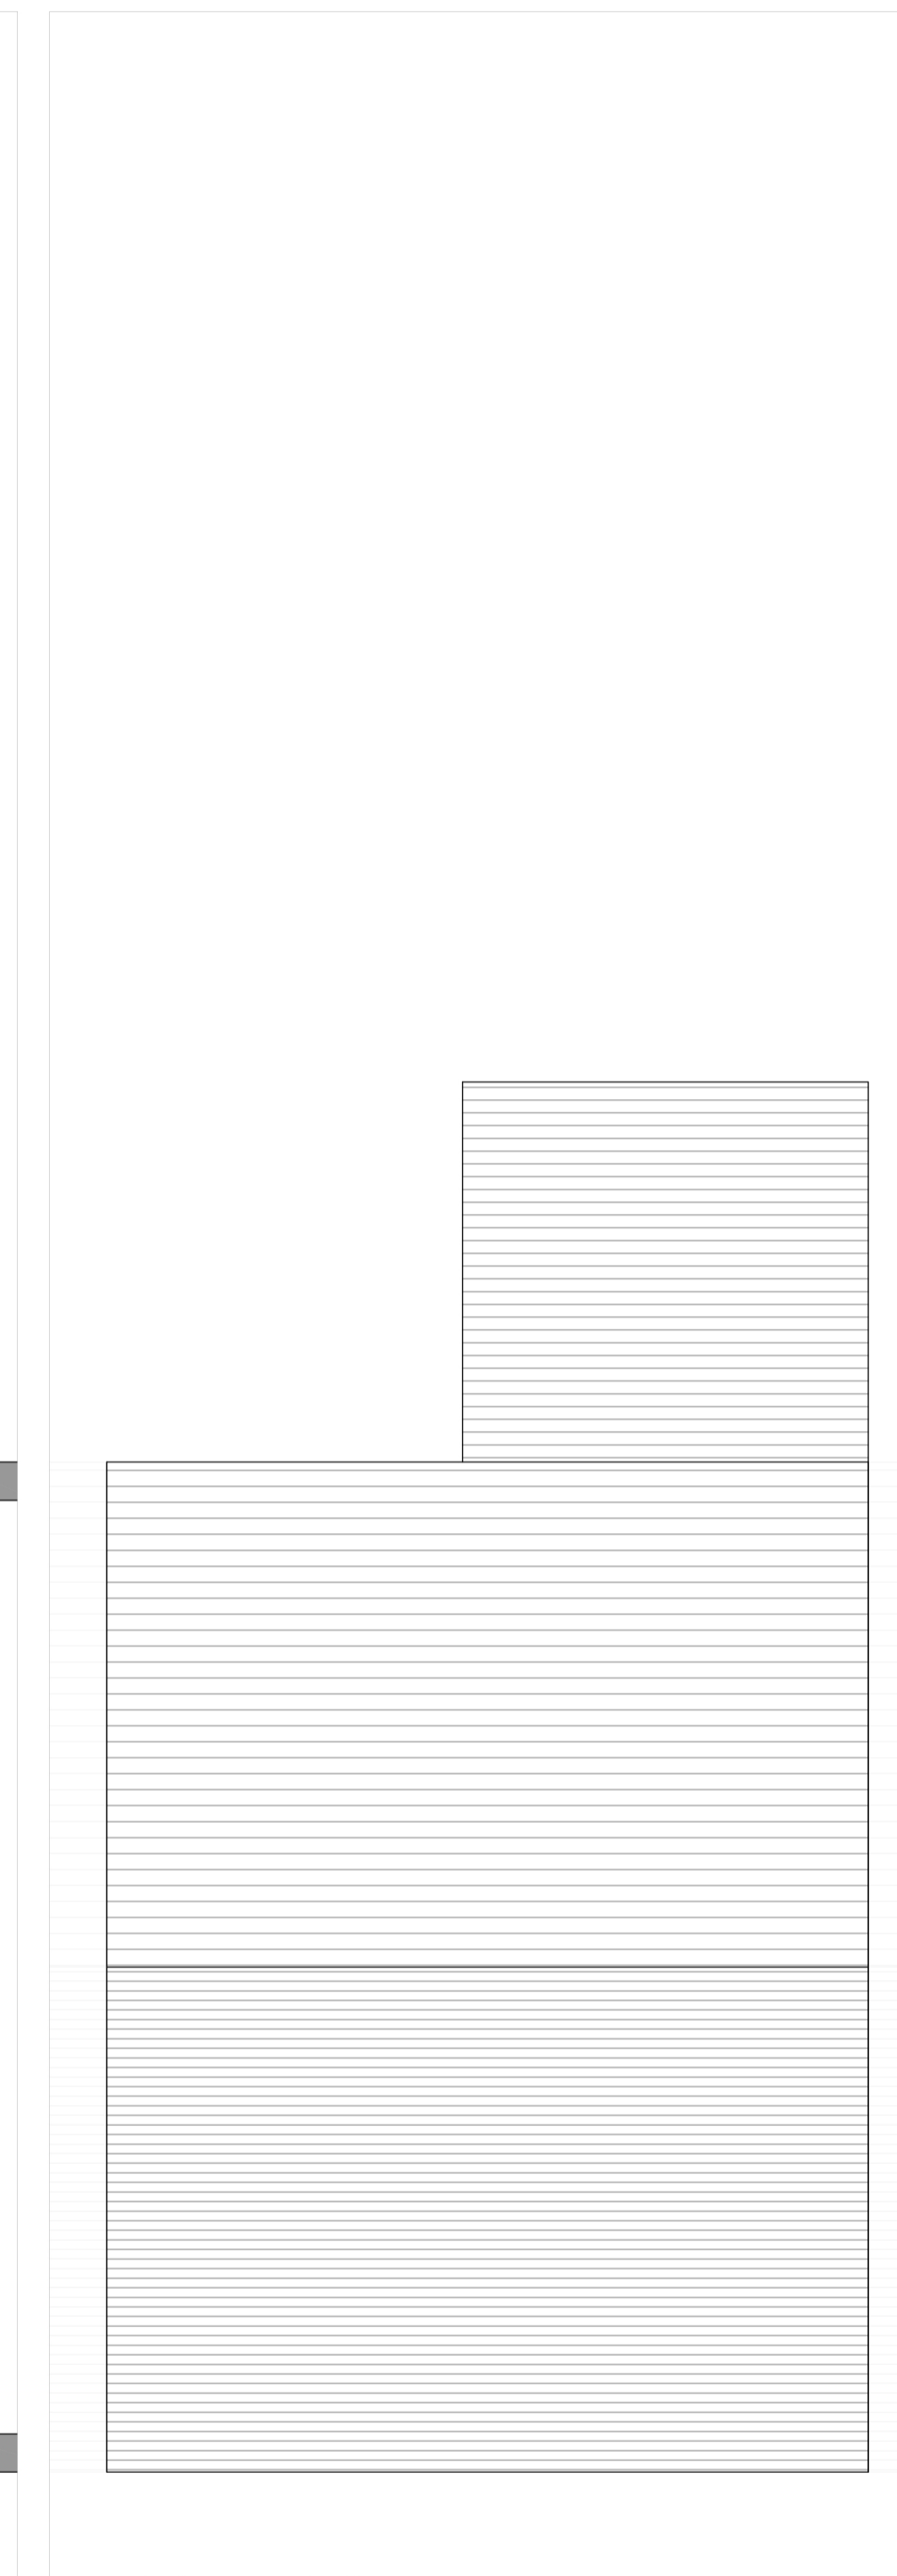


Loft Layout 1.50




Front Elevation 1.100

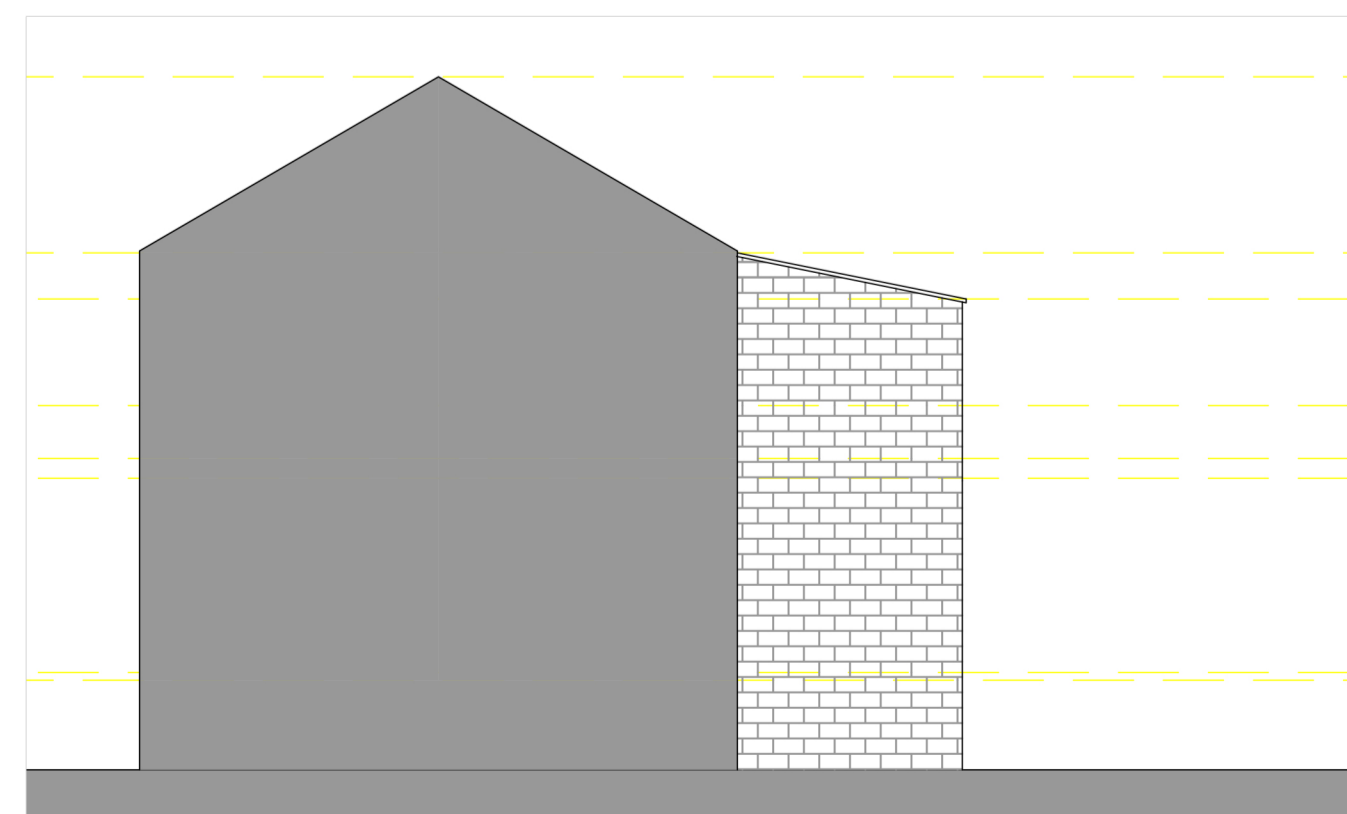

Side Elevation 1.100

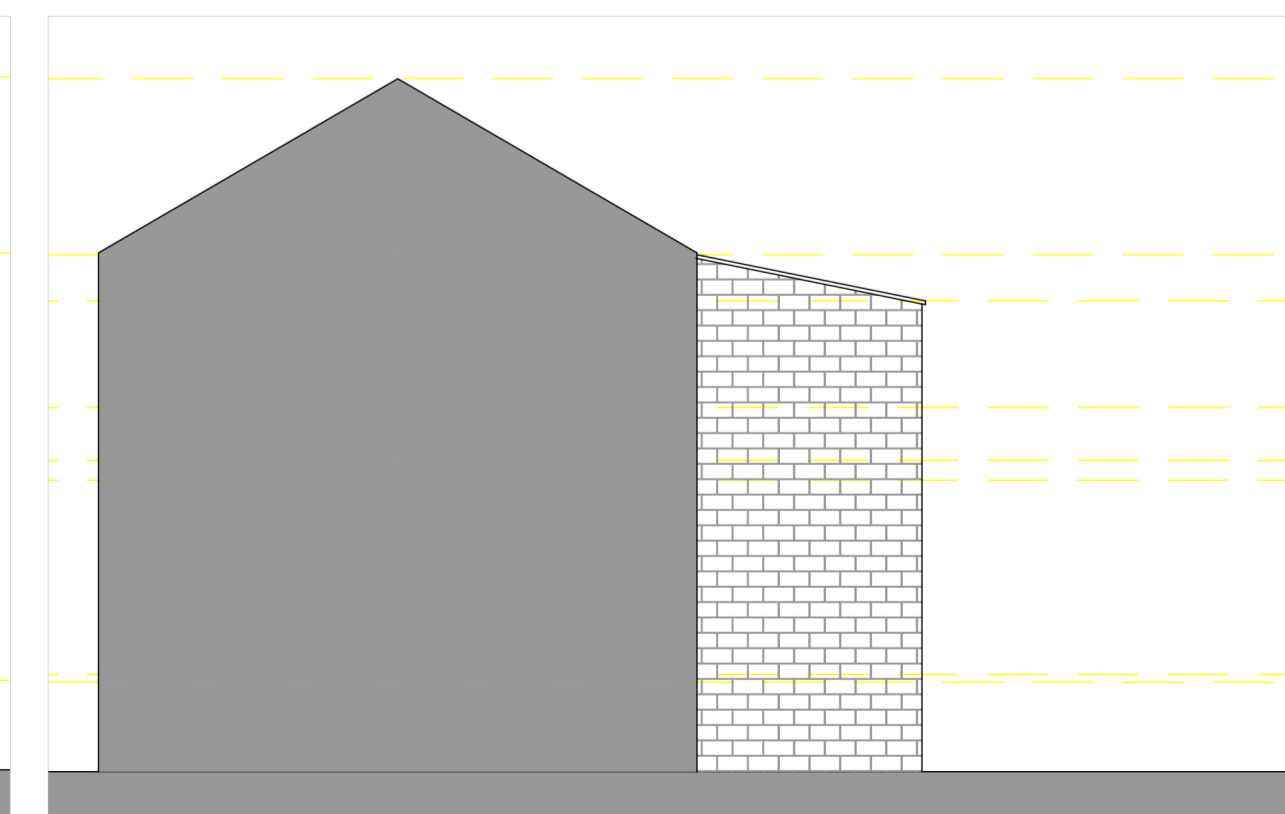

Side Elevation 1.100

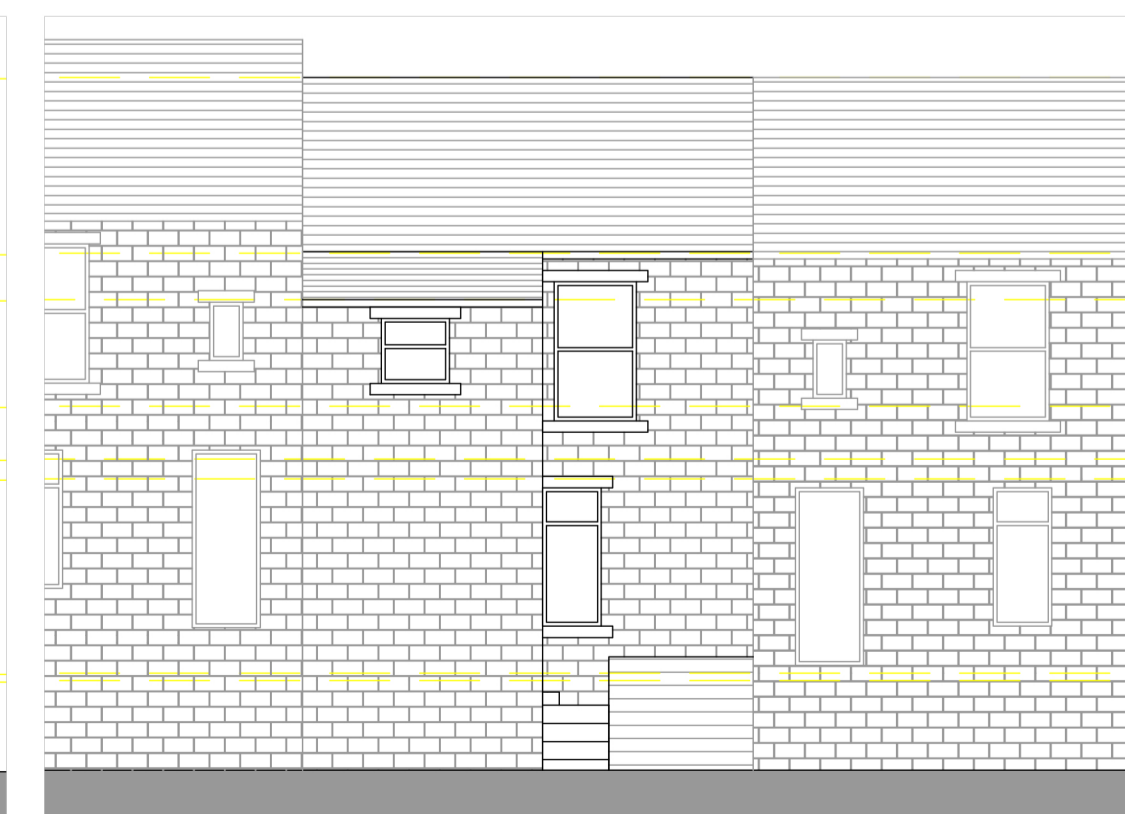

Rear Elevation 1.100

REV	DESCRIPTION	DATE	DRAWN
-----	-------------	------	-------



CLIENT	Mr Mohammad Umar				
ADDRESS	51 Beech Street, Paddock HD1 4JS				
PROJECT	2nd Floor Ext above Existing Ground floor				
DRAWING	Proposed Layout and Elevation				
DRAWN	UH	DATE	Jan 21	SCALE	1.50@A1
DWG No.	1541/02				
STATUS	PLANNING				