




EXISTING SITE PLAN  
Scale 1:200

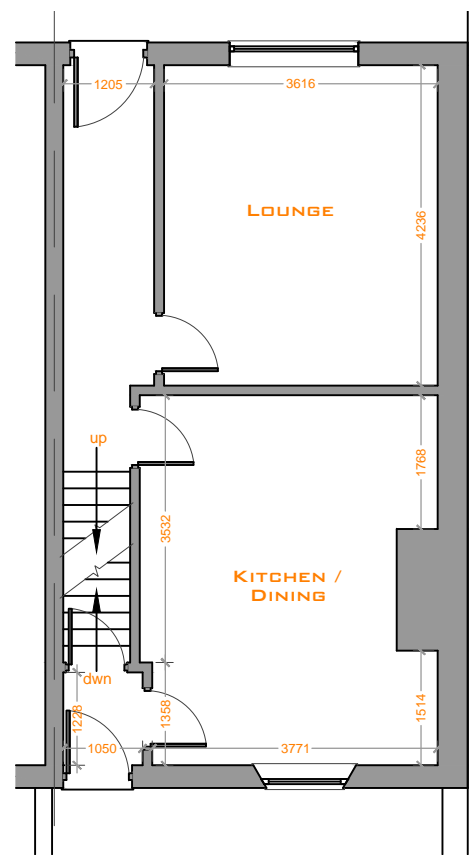


EXISTING GF PLAN  
Scale 1:100

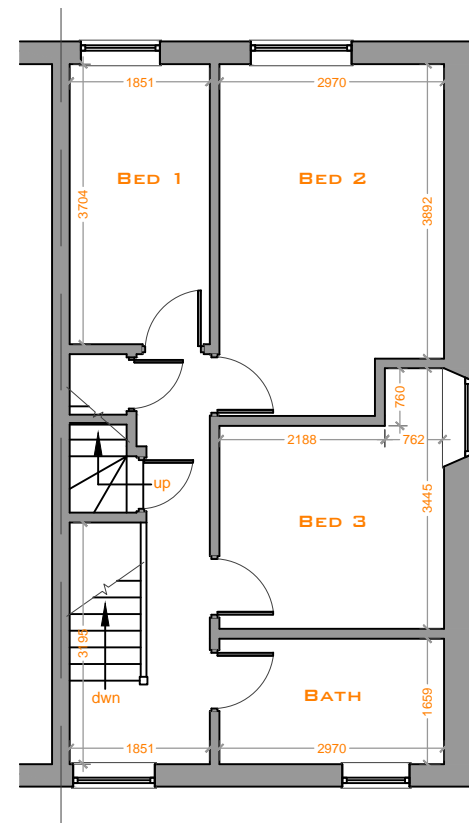

EXISTING FF PLAN  
Scale 1:100

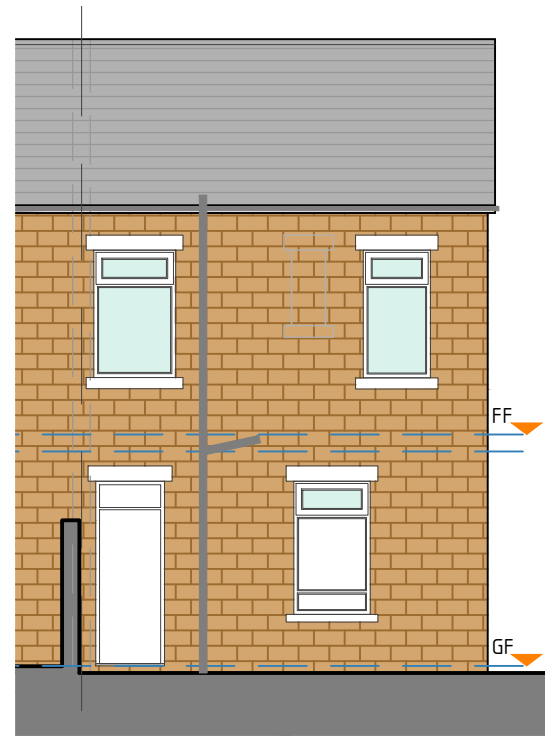

EXISTING FRONT ELEVATION  
Scale 1:100

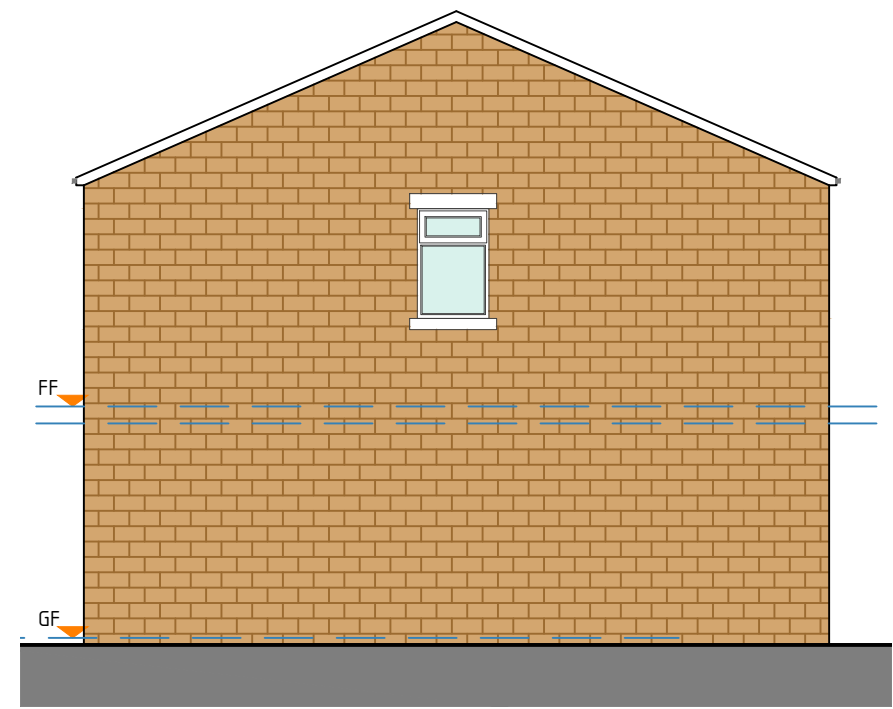

EXISTING SIDE ELEVATION  
Scale 1:100



Head Office: Suite 15, Business Development Centre, Eanam Wharf,  
Blackburn, BB1 5BL

T 01254 503200 (Blackburn)  
T 01924 692090 (Dewsbury)

E hello@livingspacearchitecture.co.uk W www.livingspacearchitecture.co.uk

CLIENT	Mr A Khandawala
ADDRESS	19 Chapel Fold, BATLEY
PROJECT	Proposed Two Storey Rear Extension
REVISION DATE	-- / -- / ----
DRAWING ISSUE	Planning Application

DRAWN BY	AL
CHECKED BY	EK
SCALE	SEE DWG
DRAWING NO.	002 - A3
JOB NO.	21 - 0115
ISSUED DATE	08 - 02 - 2021

**TITLE** Existing Floor Plans & Elevations

This drawing is the copyright of Living Space Architecture and no reproduction is allowed without prior permission. It is not to be used by any third parties for any purposes without the express permission of Living Space Architecture. All Drawings must be checked and verified prior to commencement of work on site. All dimensions are in millimeters, unless otherwise stated. Anyone using this drawing is to check all dimensions on site prior to carrying out work or ordering of materials. DO NOT SCALE FROM THIS DRAWING.