


1. DO NOT SCALE OFF THIS DRAWING - USE FIGURED DIMENSIONS ONLY.
2. ALL DIMENSIONS ARE IN mm UNLESS OTHERWISE STATED.
3. THIS DRAWING IS TO BE USED IN CONJUNCTION WITH ANY OTHER RELEVANT DRAWINGS RELATION TO THIS PROJECT.
4. ALL DETAILS AND DIMENSIONS ARE TO BE CONFIRMED ON SITE, PRIOR TO ANY WORK COMMENCING AND THE ORDERING OF ANY MATERIALS.
5. THESE DRAWINGS ARE PLANNING PERMISSION PURPOSES AND UNDER NO CIRCUMSTANCES SHOULD THE BE BUILT FROM



1 FF PRP
1:25

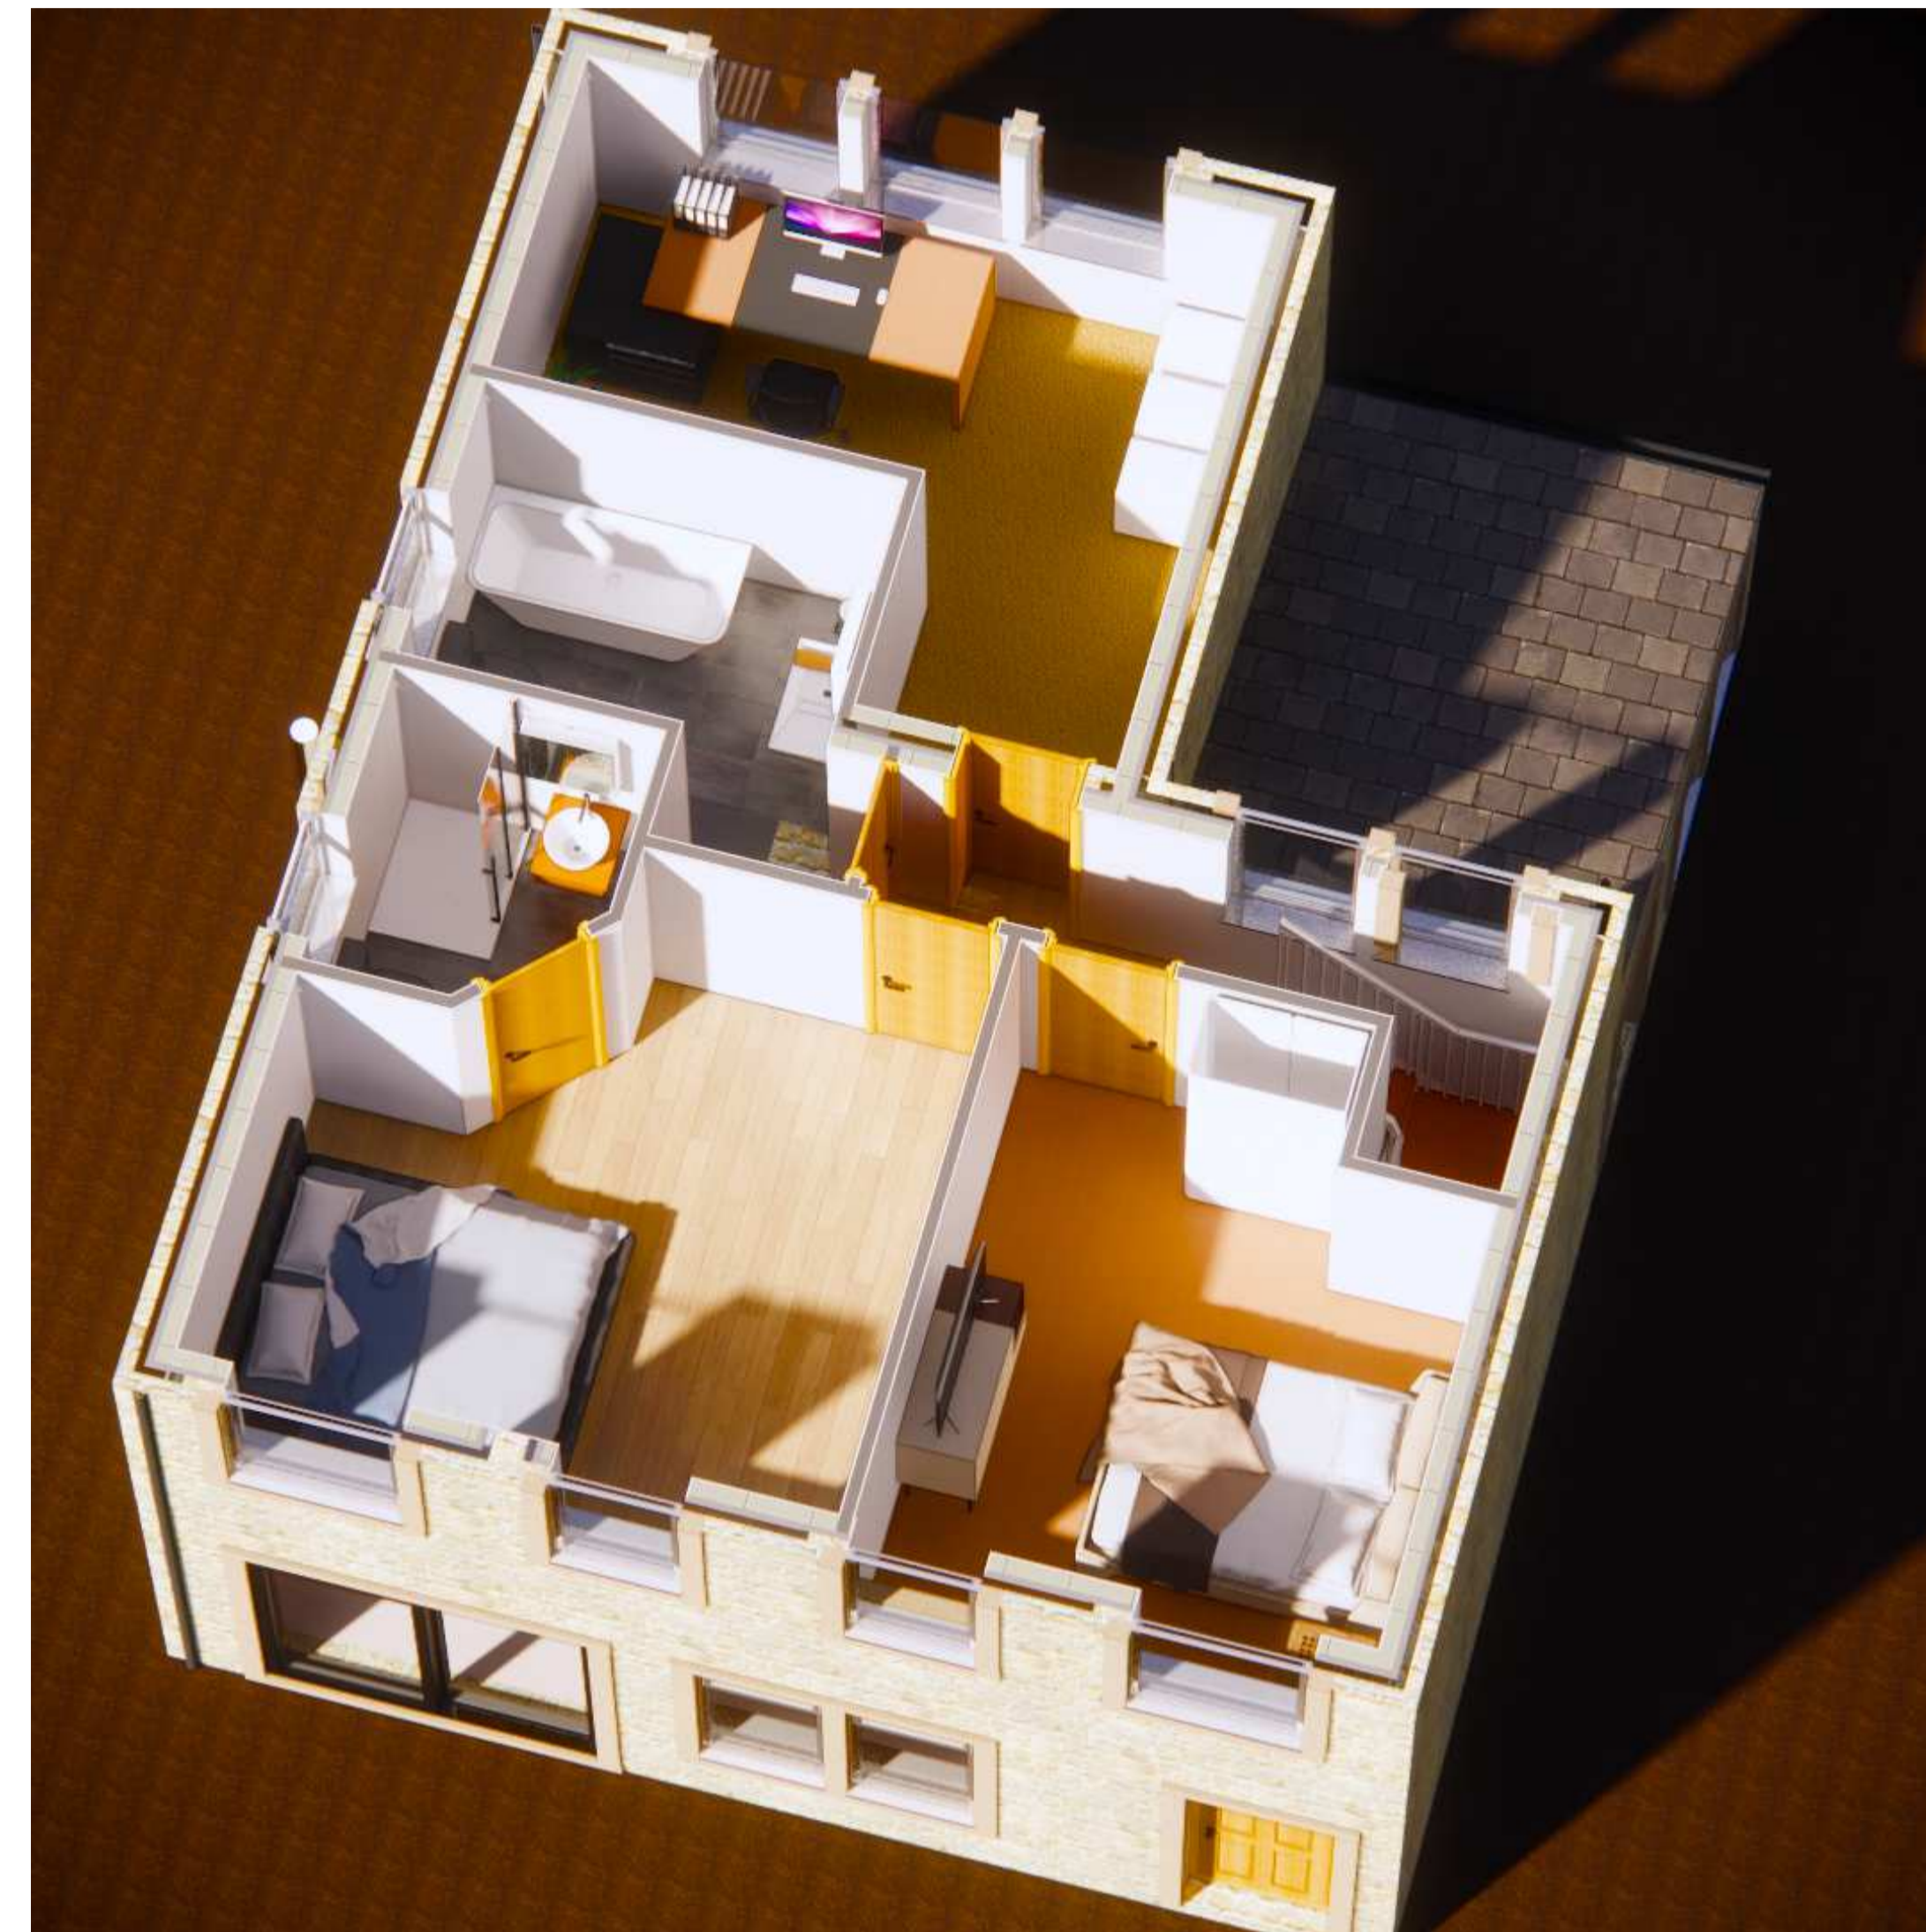

2 FF 3D INDICATIVE PLAN
1:1

B
REVISED FOLLOWING
CLIENTS COMMENTS
10.06.2021

A
WHOLE EXTENSION
REDUCED
BY JUST OVER 1m, GF SDE
WINDOWS REMOVED.
PARKING SHOWN FOR TWO
CARS FOLLOWING
COMMENTS FROM
PLANNING
21.05.2021

TEL : 07447933494



INFO@HDSDESIGN.CO.UK

STATUS			PROVISIONAL		
PROJECT			85 SWALLOW LANE		
TITLE			PROPOSED FIRST FLOOR PLAN		
CLIENT			ADAM LAMBERT		
DRAWN BY	CHECKED BY	DATE			
JLH	LM	08.02.2021			
SCALE (@ A1)		PROJECT NUMBER			
As indicated		HD.21.96			
DRAWING NUMBER		REV			
HD.21.96.PP.02		B			

WWW.HDSDESIGN.CO.UK