
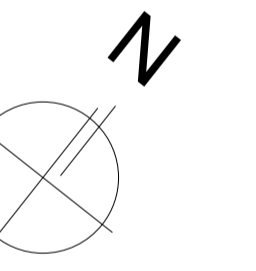


Notes

Do not scale from drawing, use figured dimensions only.
 All dimensions must be checked and verified on site prior to commencement of work and architect to be notified of any discrepancies.
 This drawing is intended to permit overall scheme proposals only and cannot be used for construction purposes without further information.

Rev	Drawn	Checked	Date
A	Scheme revised	FWG	11.08.2021
B	Scheme revised	FWG	08.02.2021
C	Scheme revised	FWG	19.11.2021
D	General updates to scheme prior to re-submission to planning	FWG	03.02.2021

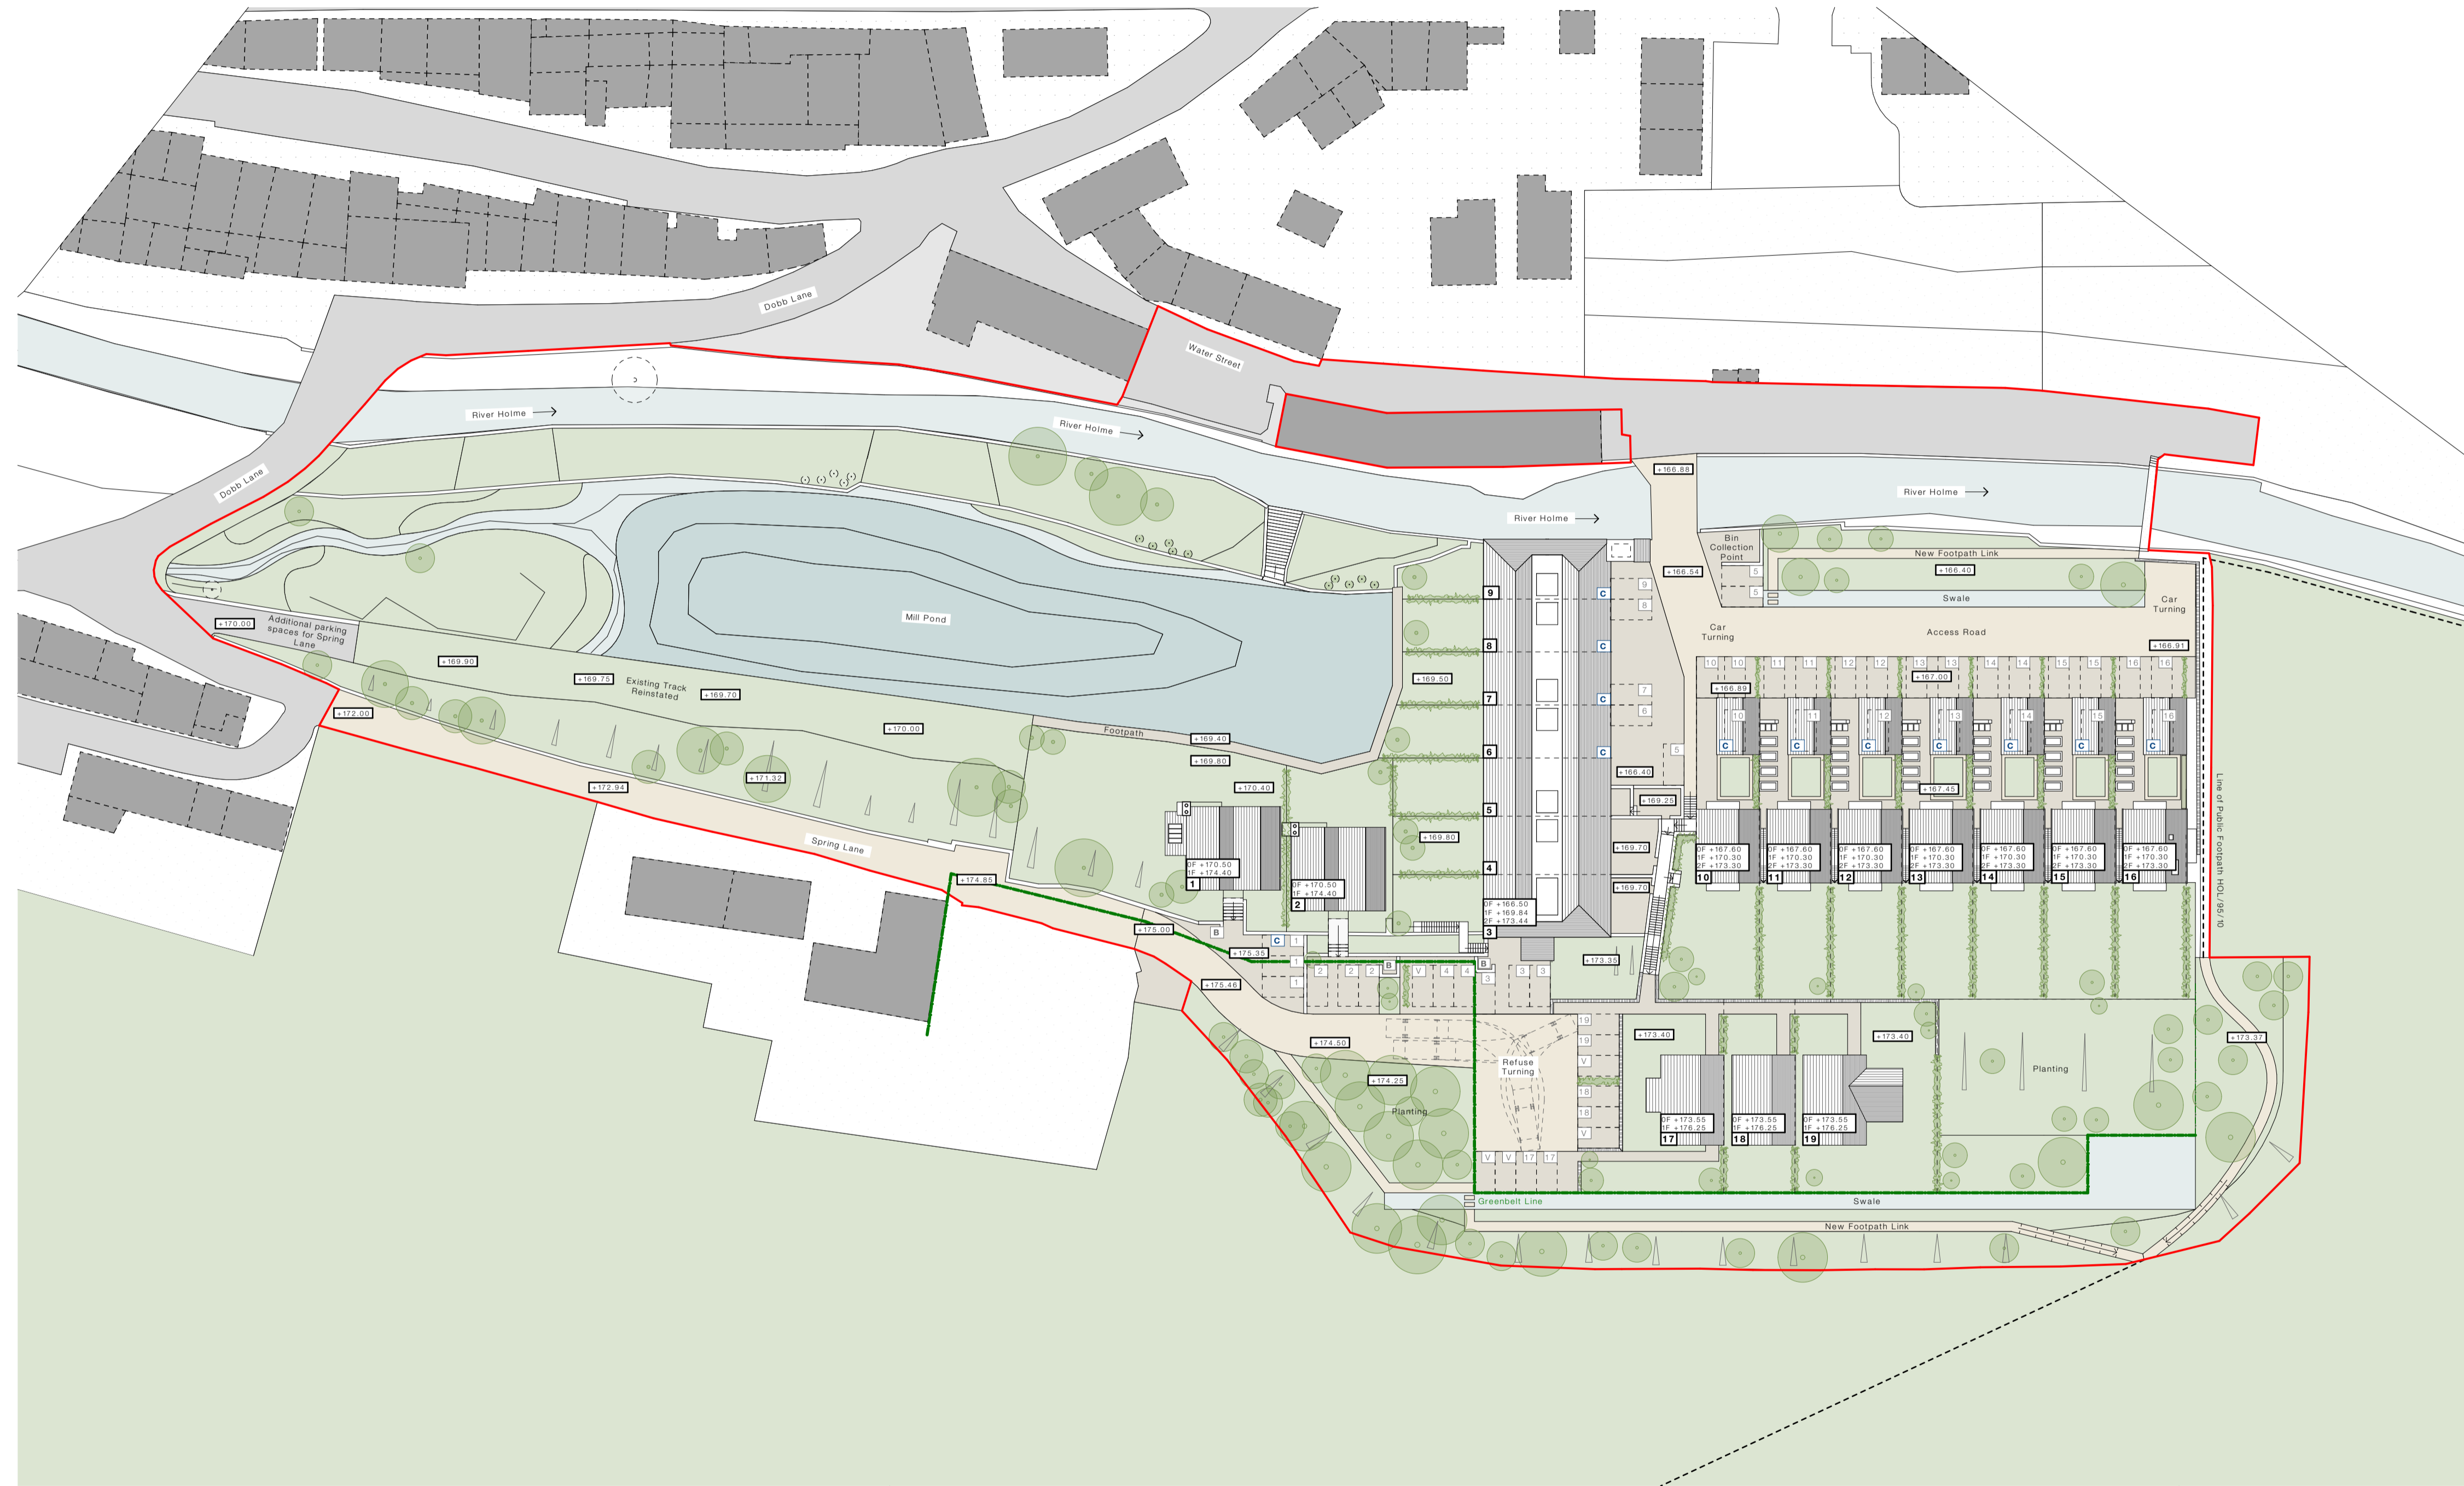

KEY

- B Bin Collection Point
- C Electric Car Charging Point

Job Title Proposed Residential Development, Hinchcliffe Mill, Holmfirth, HD9 2NX	
Client Brantingham Homes	
Status Planning	Company AD
Drawing Overall Site Plan	Scale @ A1 1:500
Date Jan '21	Drawn FWG
Drawing No. 3372 (0-) 623	Revision D

Proposed Overall Site Plan 1:500

ONE17
 ARCHITECTS & INTERIOR DESIGNERS

The Dyehouse, Armitage Bridge
 Huddersfield, West Yorkshire HD4 7PD
 T 01484 668 000 F 01484 668 001
 E solutions@one17design.com
ONE17DESIGN.COM