




Front Elevation

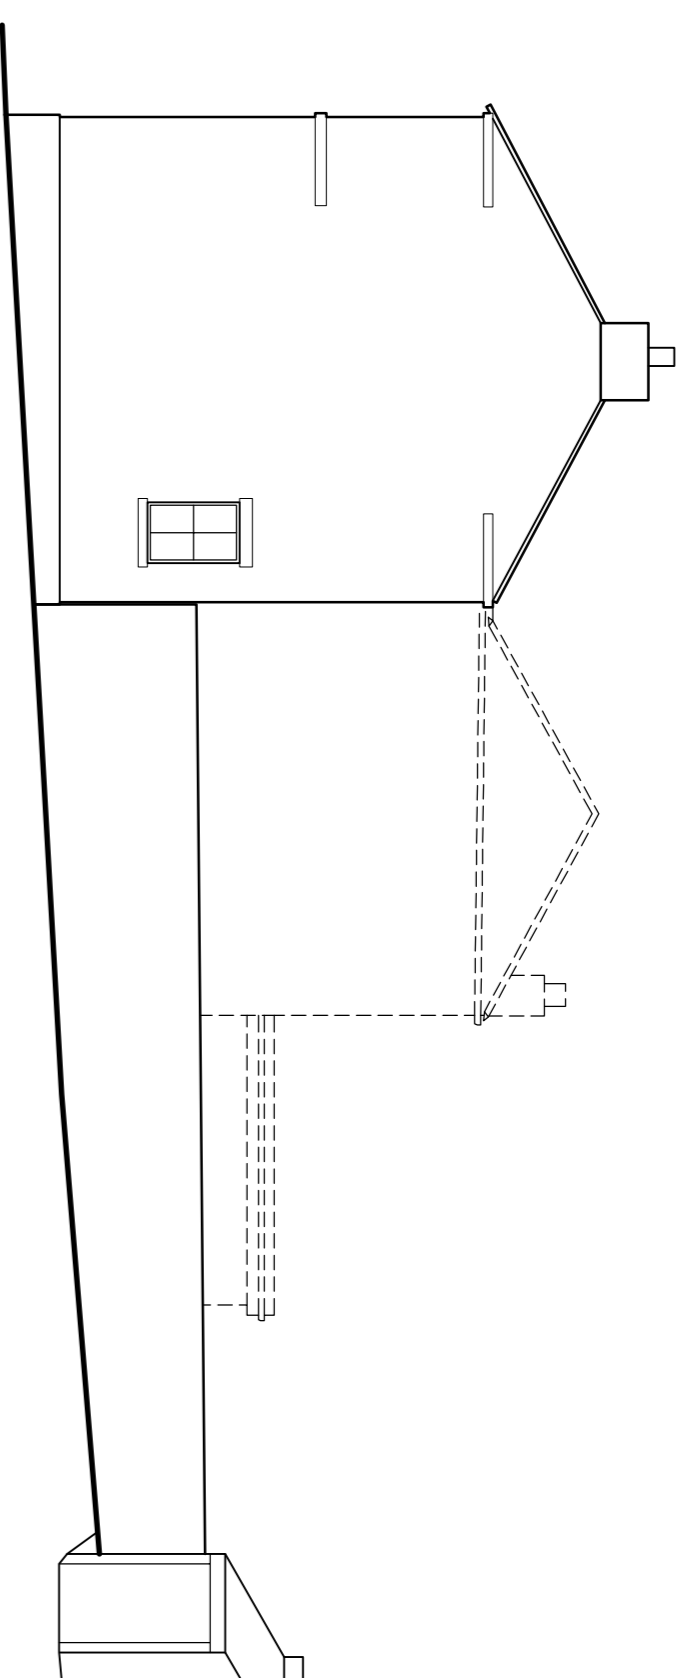


Side Elevation

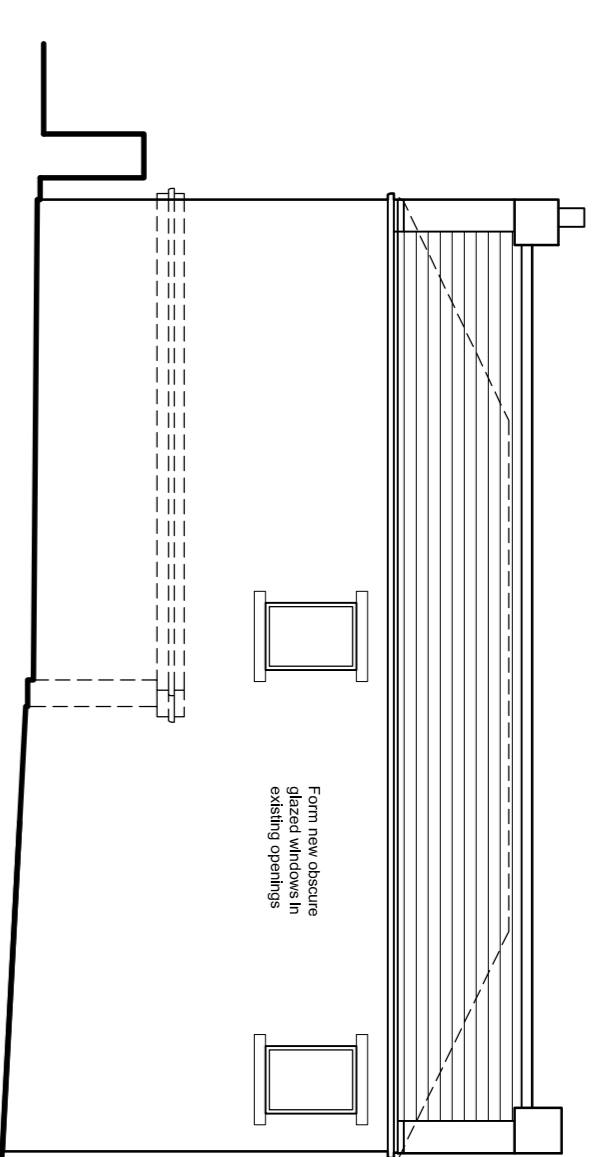


Rear Elevation

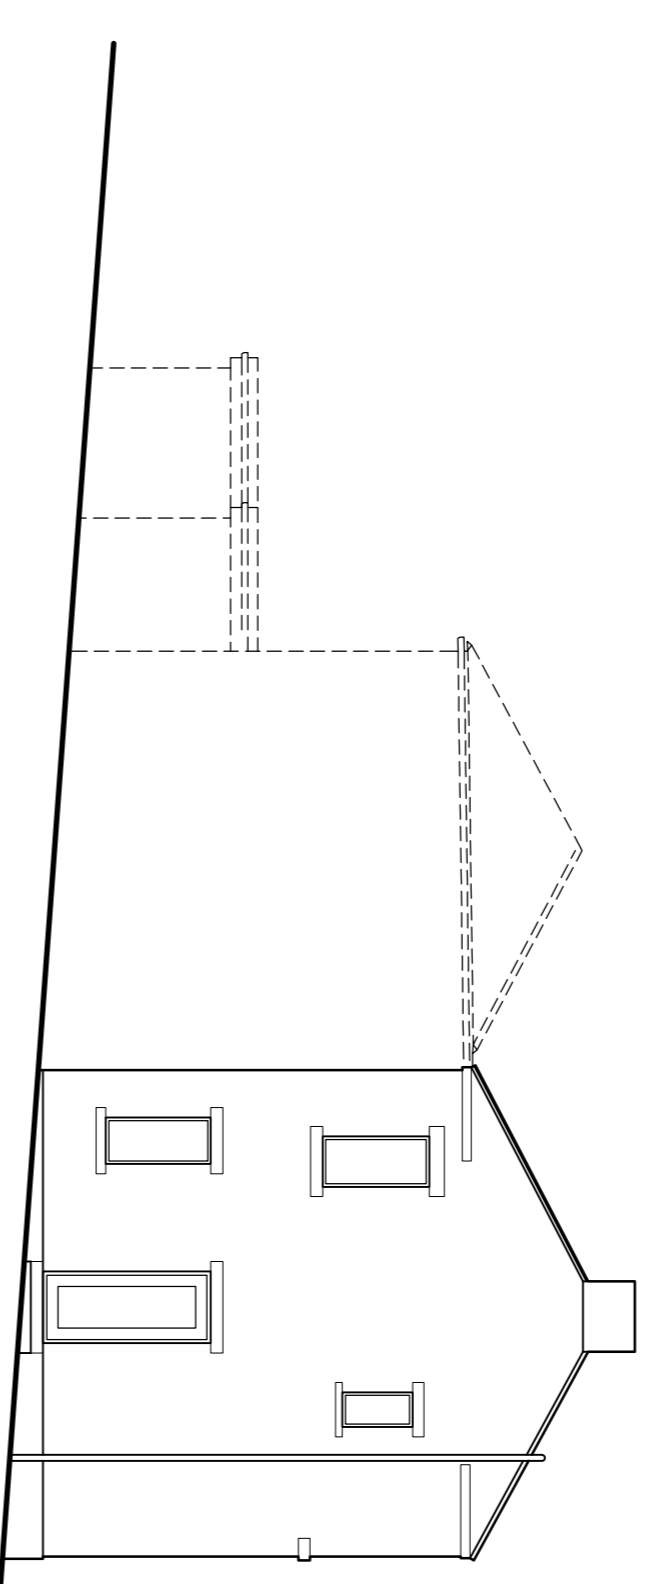



Side Elevation

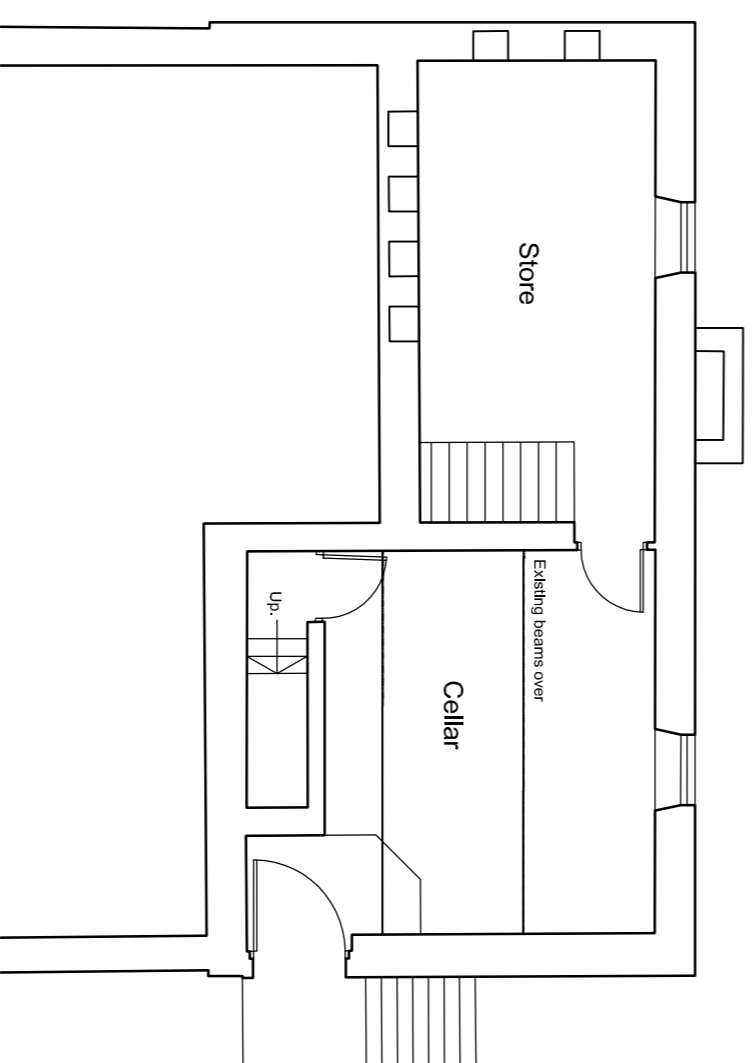

Basement Floor Plan

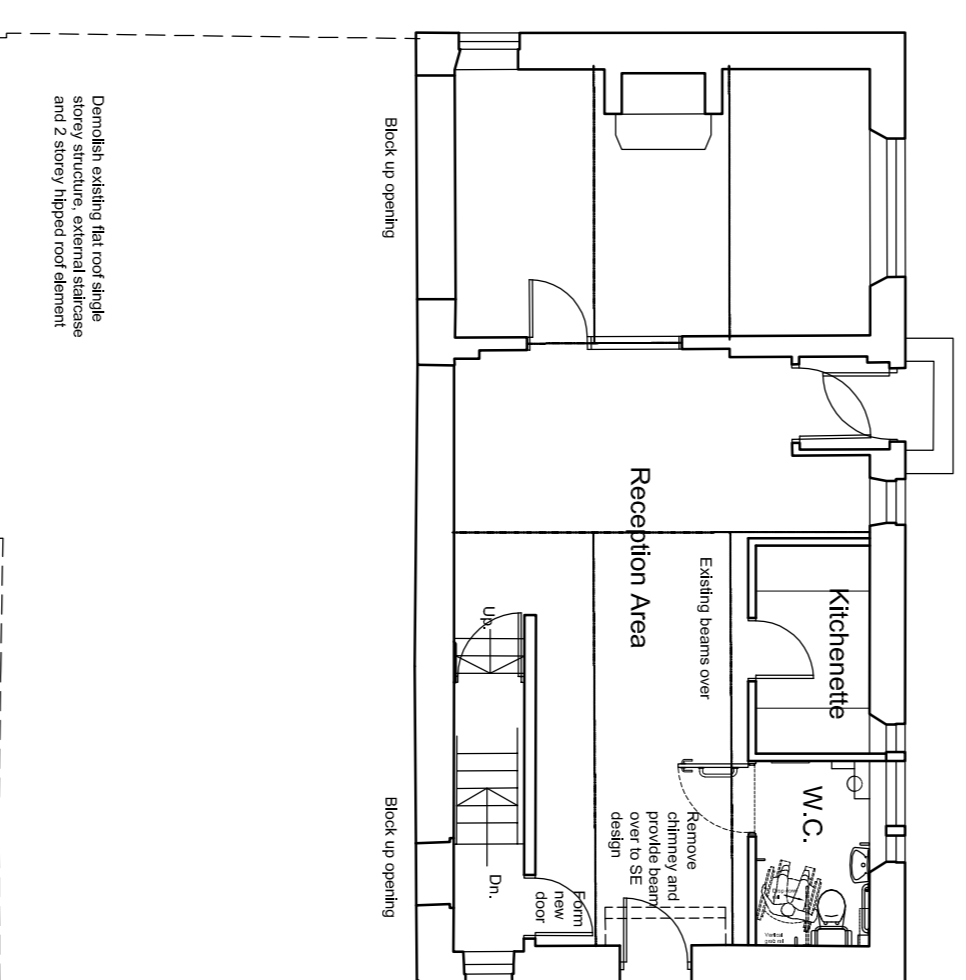

Ground Floor Plan

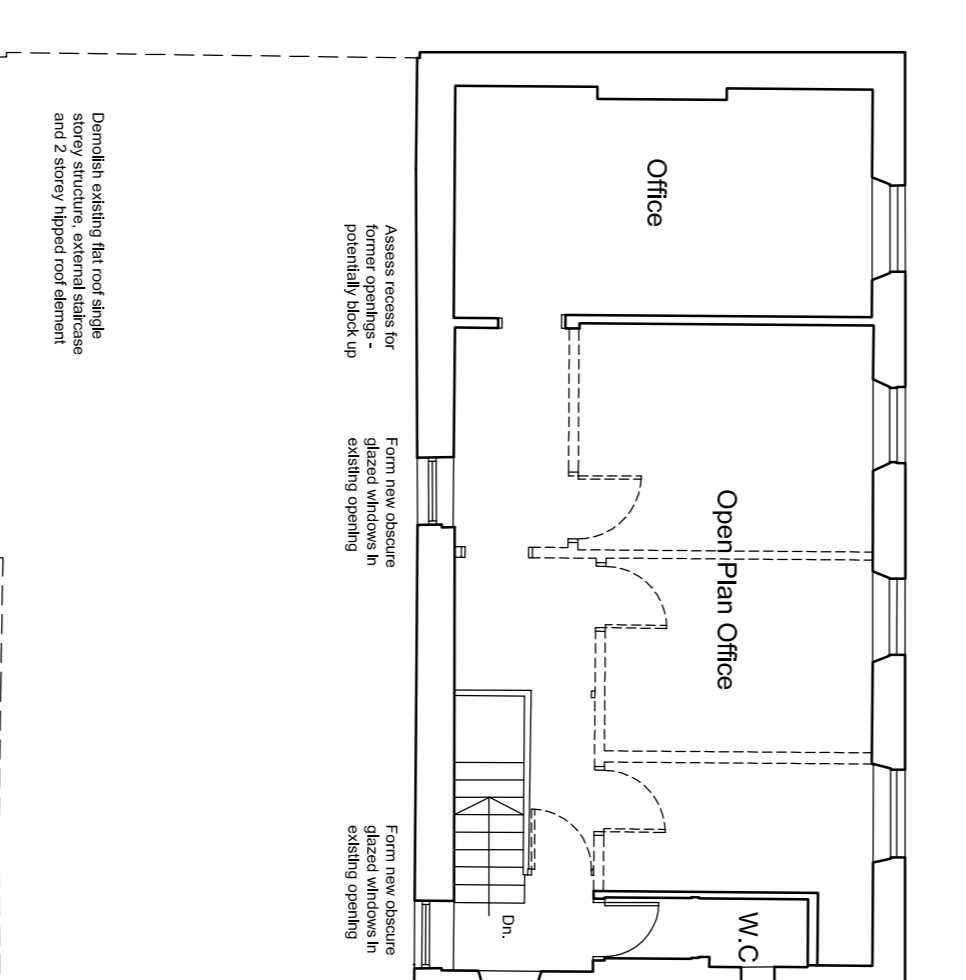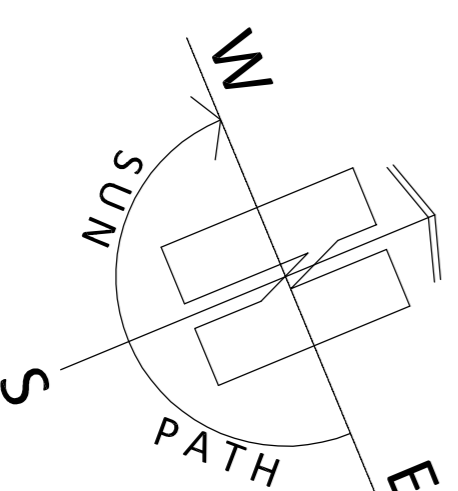

First Floor Plan

ARCHITECTURE | PLANNING | DESIGN

Melkin Farm
 Bow Lane
 Holmfirth
 HD9 2RU
 07346872499
 paul@paulmatthewsarchitectural.co.uk
 www.paulmatthewsarchitectural.co.uk

Company Registration Number: 09898149 – Company registered in England and Wales

Project
 Commercial Development at Pennine Industrial Equipment Ltd, Manor Croft House, Commercial Road, Skelmanthorpe, Huddersfield, HD8 9DT

Client
 Pennine Industrial Equipment Ltd

Drawing Title/Issue
 Proposed Public House Plans and Elevations

scale 1:100
 date 11/2020
 sheet size A1
 dwg. no. 20/572/11b



PENNINE
 INDUSTRIAL
 EQUIPMENT

Do not scale from drawing, use figured dimensions only.
 All dimensions must be checked and verified on site prior to construction of works and architect to be notified of any discrepancies.
 The copyright for these drawings remains the property of Paul Matthews Architectural Ltd. They must not be reproduced in any way without prior written consent from the originator (Paul Matthews Architectural Ltd).