



DO NOT SCALE FROM DRAWING



ELEVATIONS & BASIC SECTION SCALE 1:100

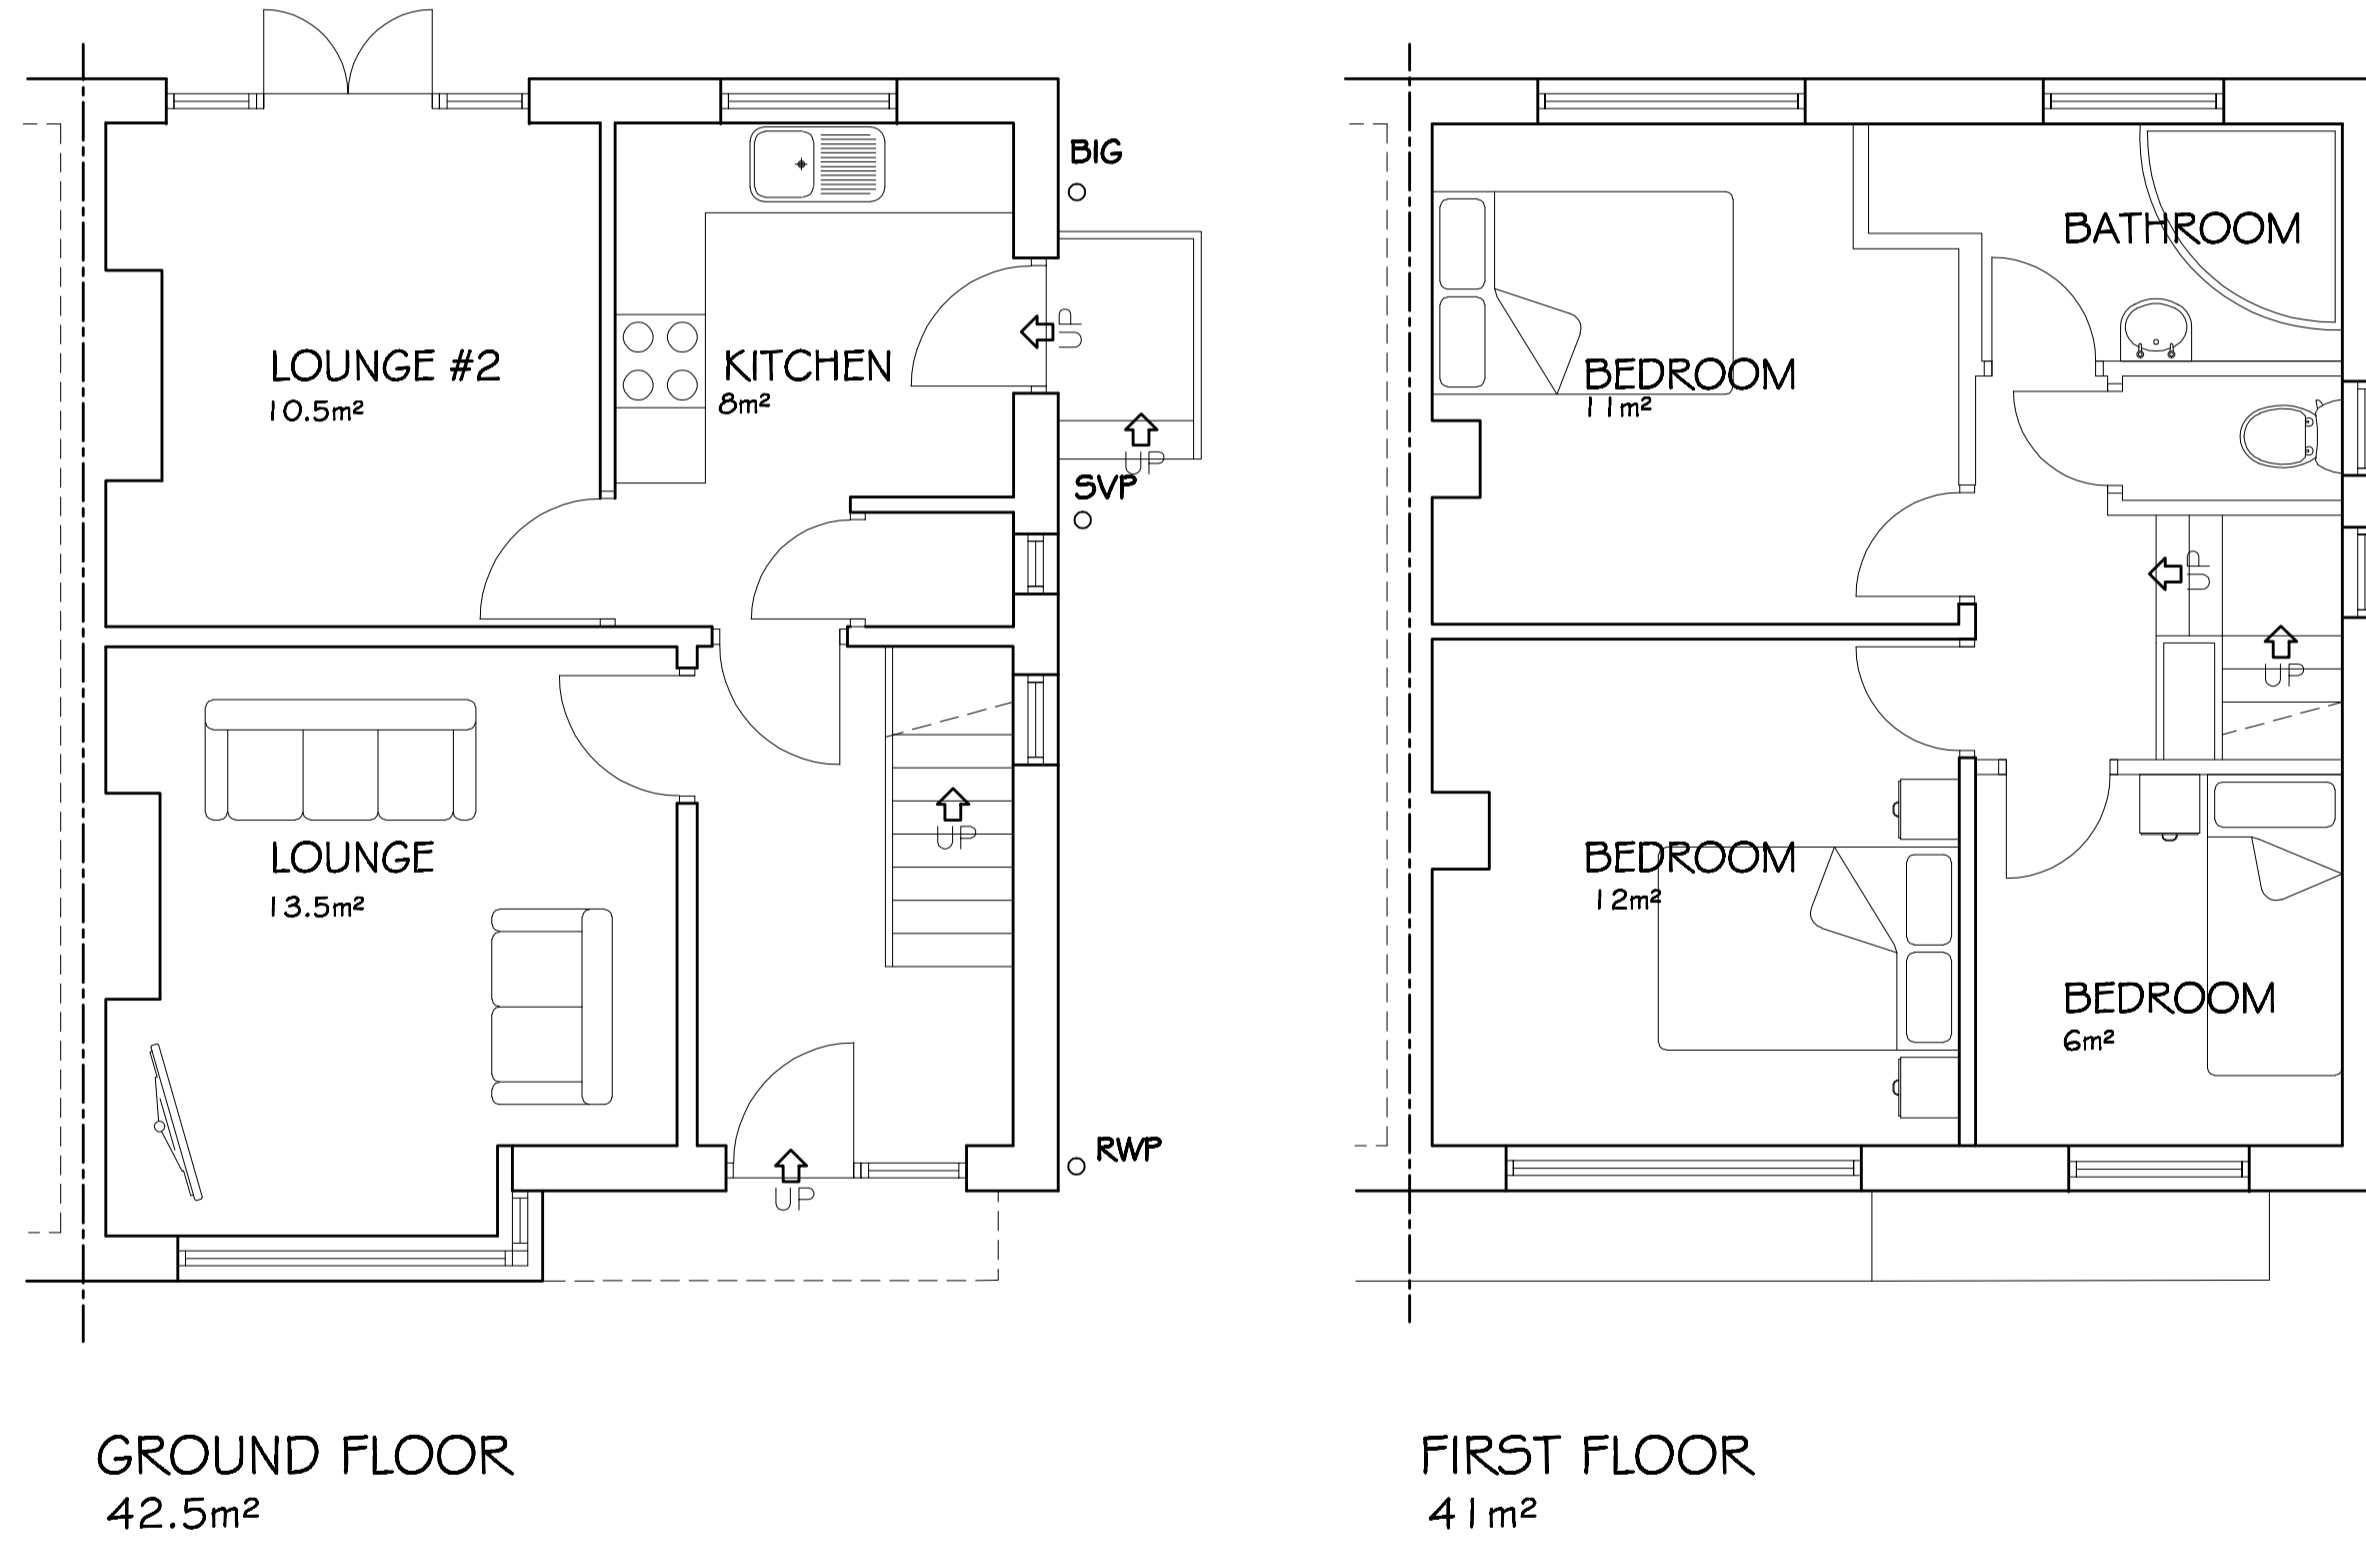

FLOOR PLANS SCALE 1:50

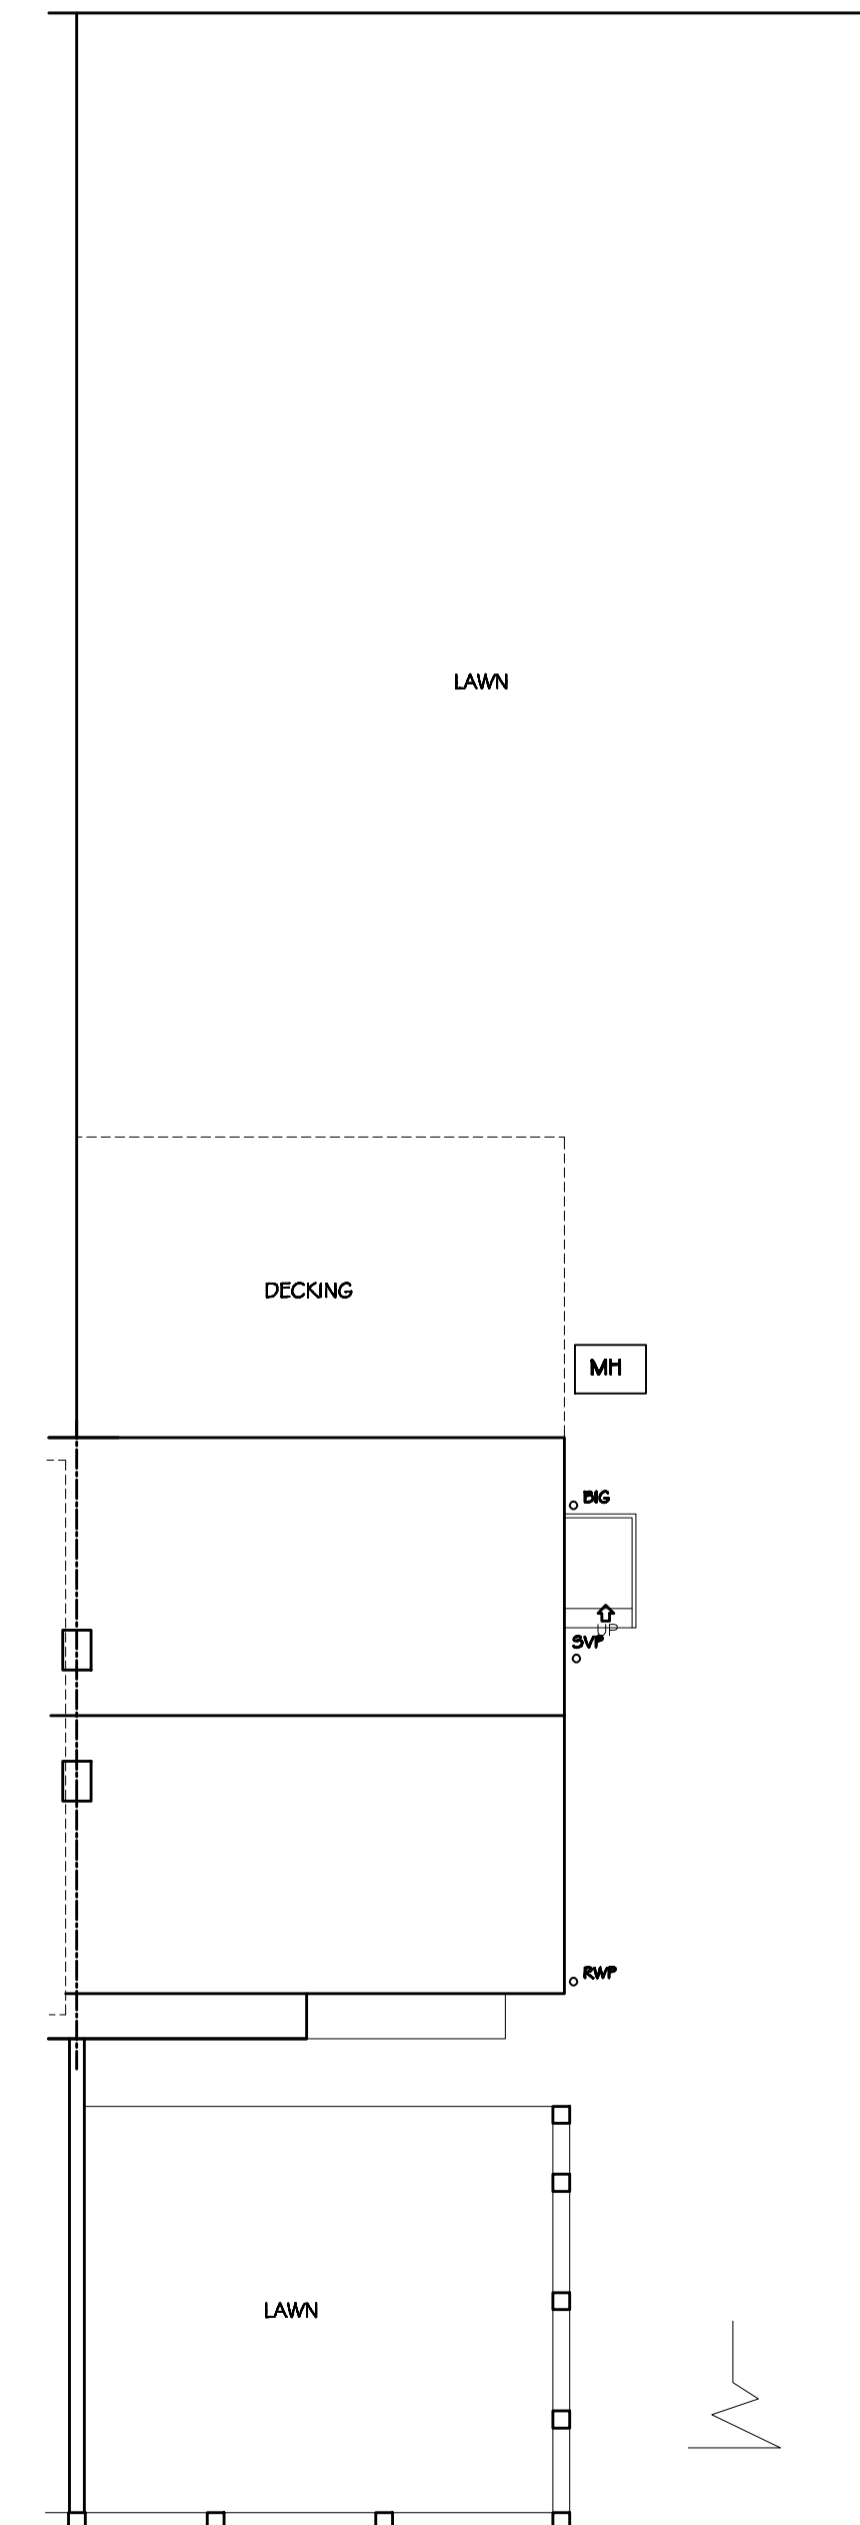

SITE PLAN SCALE 1:100

Revision A
DRAWING No. A015/127/5/01

NOTES

1. ALL DIMENSIONS ARE IN MILLIMETRES.
2. DO NOT SCALE FROM THIS DRAWING.
3. THIS DRAWING IS TO BE READ IN CONJUNCTION WITH ALL OTHER RELATED DRAWINGS AND DOCUMENTS.
4. THE CONTRACTOR IS TO CHECK AND VERIFY ALL DIMENSIONS ON SITE PRIOR TO COMMENCEMENT OF CONSTRUCTION WORKS.
5. THE ENGINEER/ARCHITECT SHOULD BE CONTACTED IMMEDIATELY IF THE ASSUMPTIONS USED IN THE DESIGN AND DRAWING PREPARATION DIFFER TO THAT FOUND ON SITE.

CONFIGURATION

TOTAL INTERNAL FLOOR AREA 83.5m²
TOTAL PLOT AREA 352m²

MATERIAL SPECIFICATION

ROOF CLADDING:
BROWN CONCRETE TILES
RIDGE TILE GREY CLAY

EXTERNAL WALLS:
ROUGH FACED RED MULTI

GLAZING
DOUBLE GLAZED WITH WHITE UPVC FRAMES

DOORS
DOUBLE GLAZED WITH WHITE UPVC FRAMES

FASCIA & EAVES BOARDS
BLACK UPVC

RAINWATER GOODS
BLACK UPVC

A	Minor Amendments	03/11/20	PB
Rev.	Amendments	Date	By

Keystone Design Associates Ltd.
 Registered Office
 Development House
 761 Church Street
 Blackpool
 FY1 3PB
 Tel. No. 01253 649040
 Fax. No. 01253 752901
 Email - info@keystonedesign.co.uk

PROJECT ADDRESS **55B DARK LANE
BATLEY, YORKSHIRE**

PROJECT TITLE **REAR TWO STORY EXTENSION**

DRAWING TITLE **EXISTING FLOOR PLANS, ELEVATIONS, BASIC SECTION & SITE PLAN**

Client **MR. M AYUB** Scales **1:50/100@A1**
 Drawn **PB** Checked **PB** Date **29/10/20**

DRAWING No. **A020/227/5/01** Revision **A**

This drawing & contents are the property of Keystone Design Assoc Ltd. Unauthorised reproduction of the whole or any part thereof infringes Copyright and may lead to prosecution of civil proceedings.
 H:\Server\Documents\Drawings\2020\Dark Lane 55B Batley

