


Notes | Sketch schemes may be based on plan information of unknown origin and is subject to verification and survey. Contractors must verify all dimensions on site before commencing any work or shop drawings. This drawing is not to be scaled. Use figured dimensions only. Ensure digital versions are plotted at 'Actual Size'. Building areas are liable to adjustment over the course of the design process due to ongoing construction detailing developments. Subject to statutory approvals and survey. The bar above is to check that the drawing has been printed to scale.

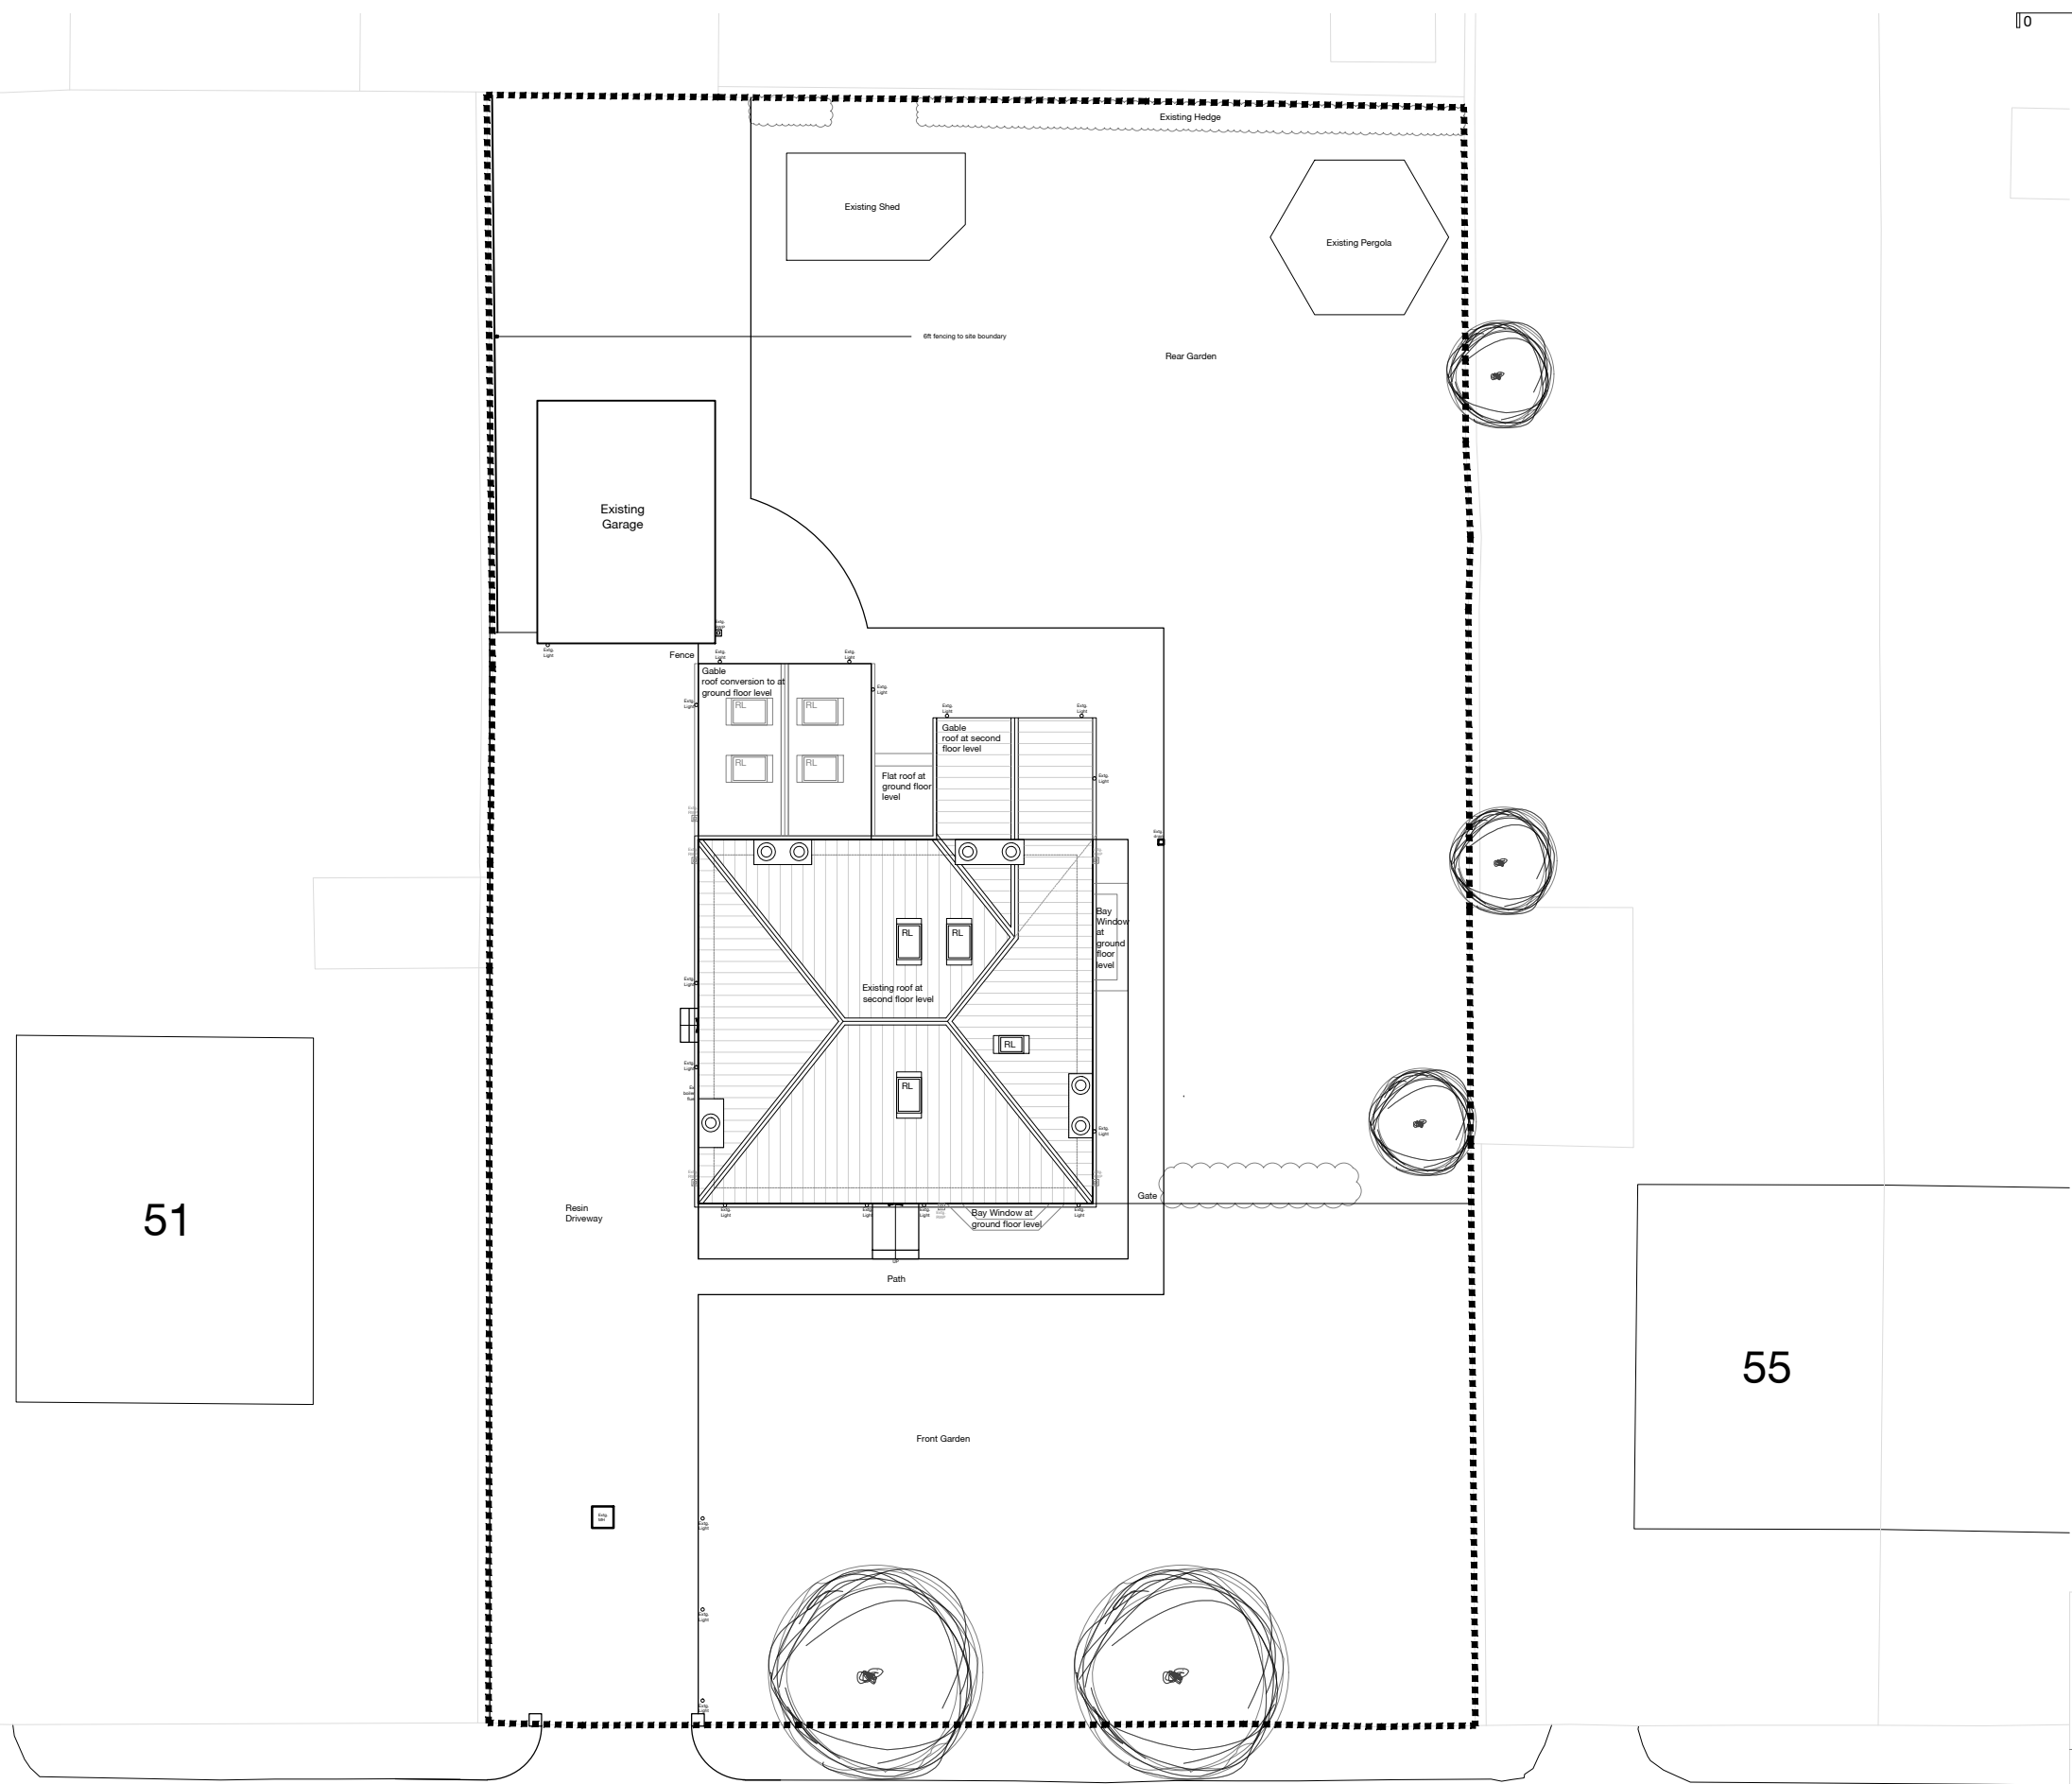

DEIGHTON LANE

EXISTING BLOCK / SITE PLAN

Rev	Date	Description	Drawn	Checked
A	21.06.2021	Previously approved ramps/patio omitted on Planner's request	wcc	.

Project **For & on behalf of Irwin Mitchell
53 Deighton Lane, Batley, WF17 7EU**

Drawing **Existing Block / Site Plan**

Client **MA**

BIM Suitability Description **SUITABLE FOR INFORMATION** BIM Suitability Code **S2**

Status **Planning** 2 Riverside Way 320 City Road
Whitehall Waterfront Angel

Date **Apr '21** LEEDS ■ LONDON □

Drawn **wc** LS1 4EH EC1V 2NZ
t 0113 819 8041 t 0203 883 8602

Checked **rsg** w edwardarchitecture.co.uk

Scale (A3) **1:200** e info@edwardarchitecture.co.uk

Project Originator Discipline Drawing No Rev
0751 - EA - A - PL21 - A

