

Note: Do not scale. Contractor must check all dimensions on site prior to commencing any works. This Drawing and design is the Copyright of Purple Plans Ltd and must not be copied or reproduced without written consent. This drawing is produced for Planning & Building Regulations Permission Only




PROPOSED FRONT ELEVATION
1:100



PROPOSED SIDE ELEVATION
1:100




PROPOSED REAR ELEVATION
1:100

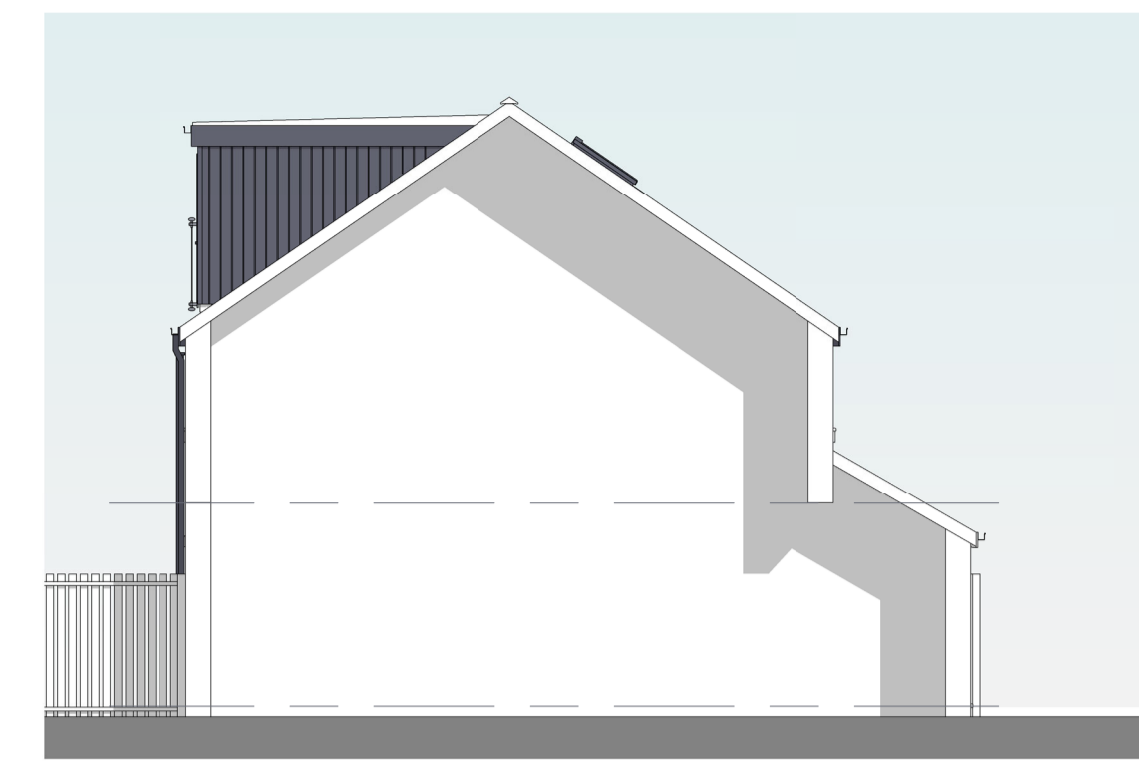


PROPOSED SIDE ELEVATION
1:100





PROPOSED REAR 3D VIEW

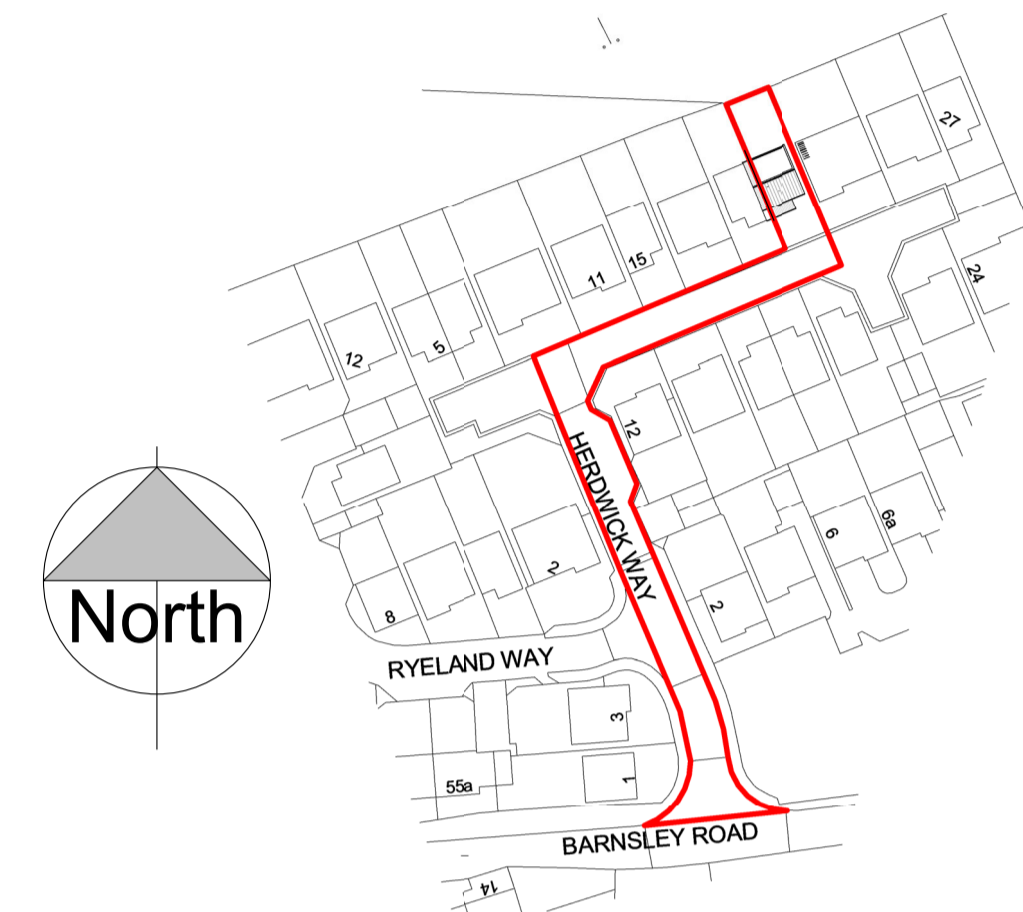


PROPOSED LOCATION PLAN
1:1250

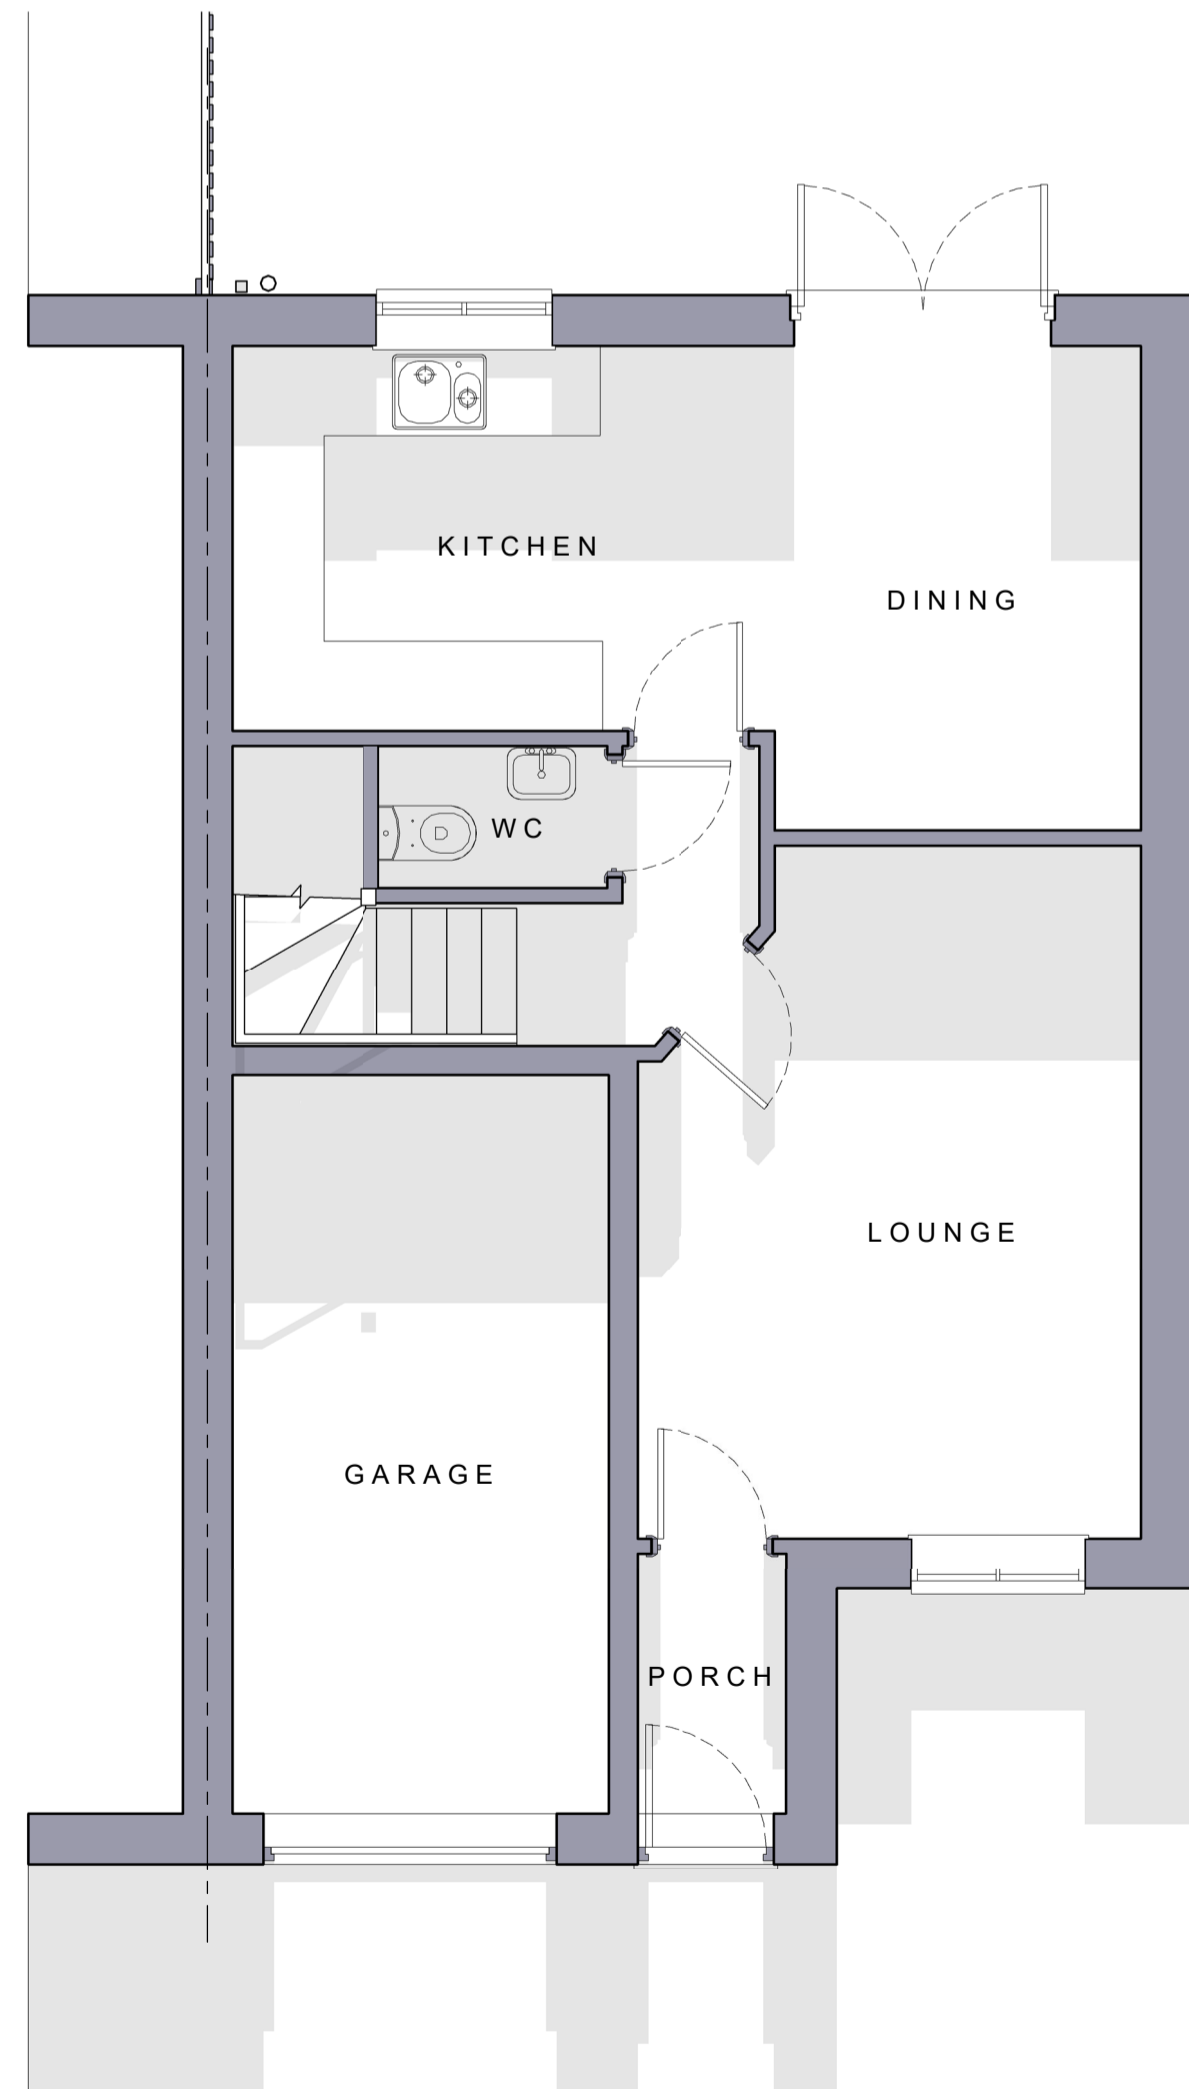


PROPOSED GROUND FLOOR PLAN
1:50

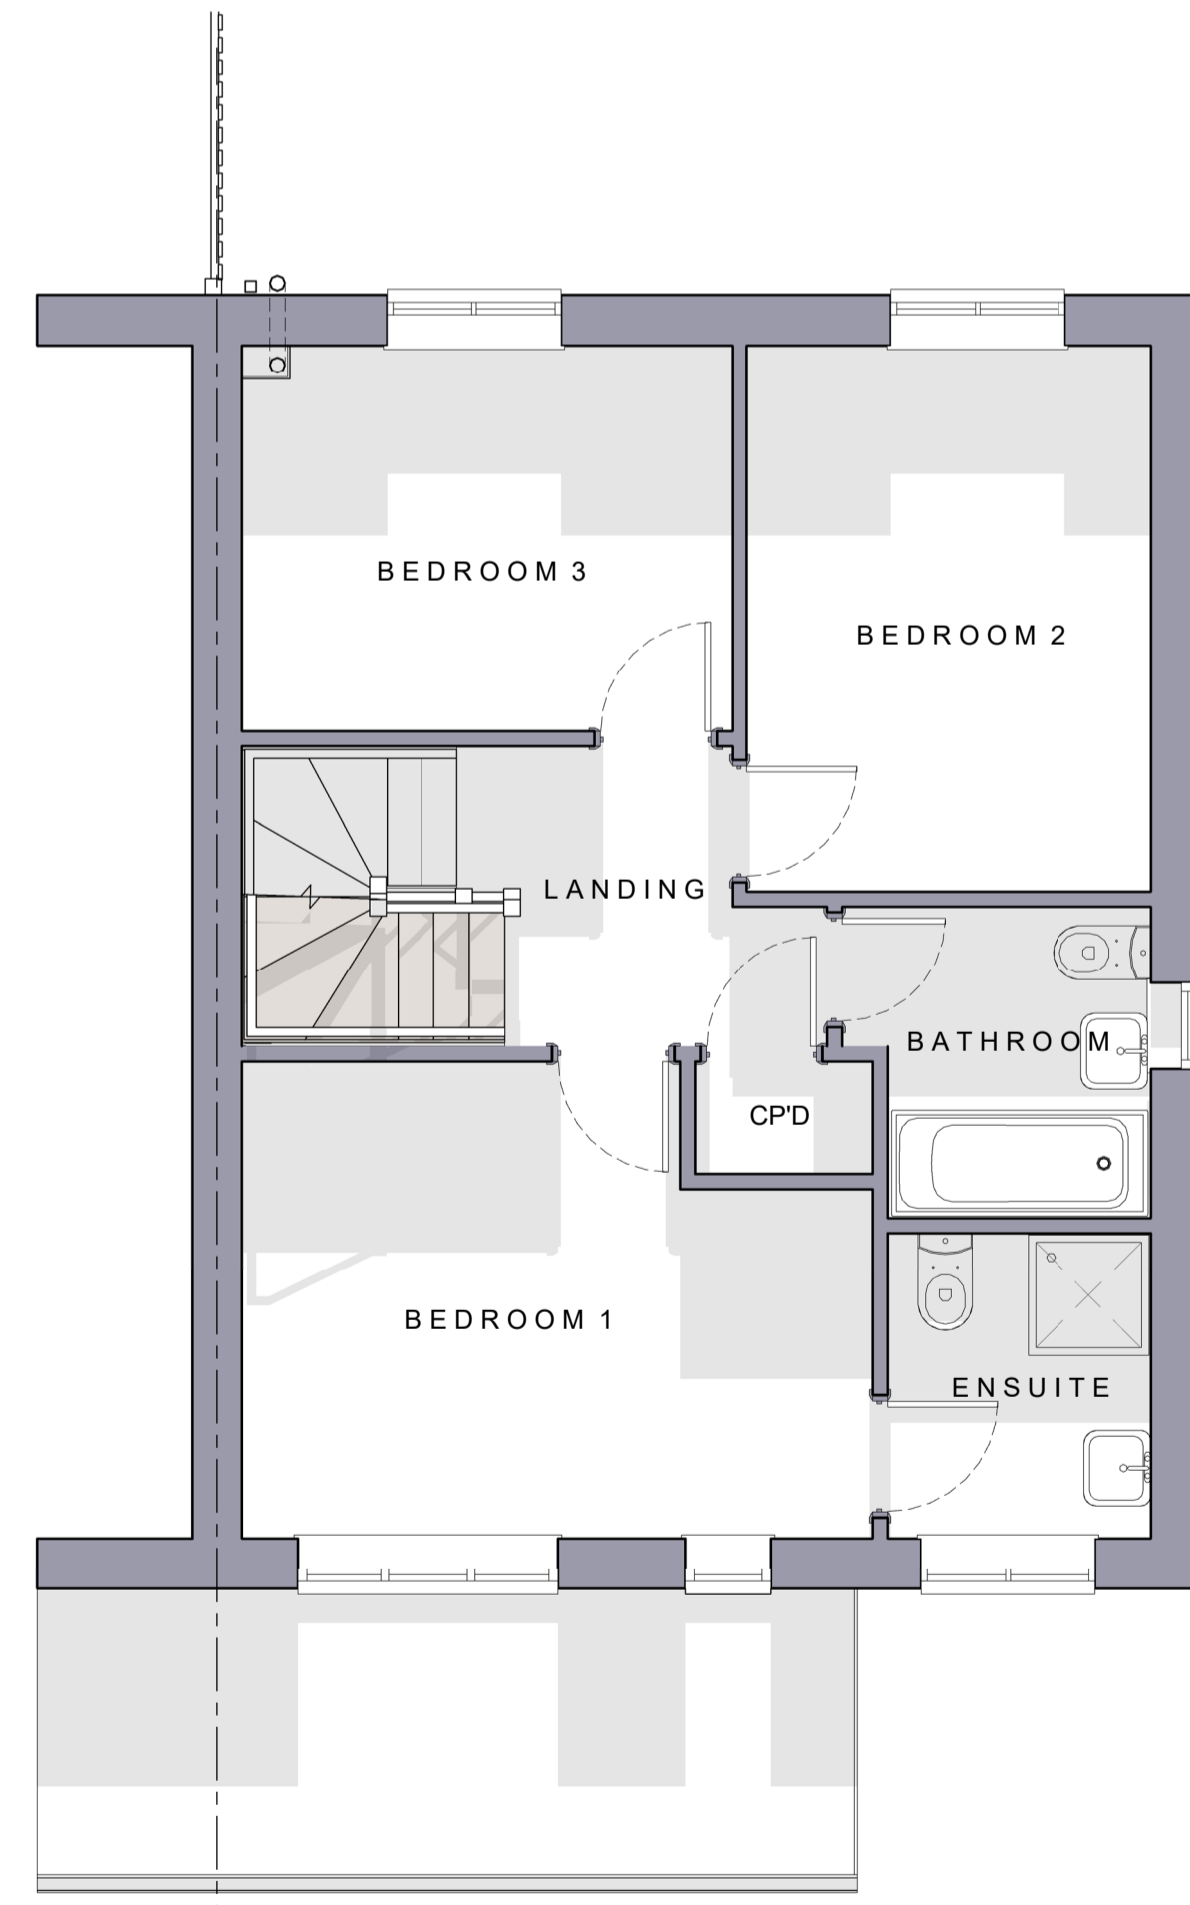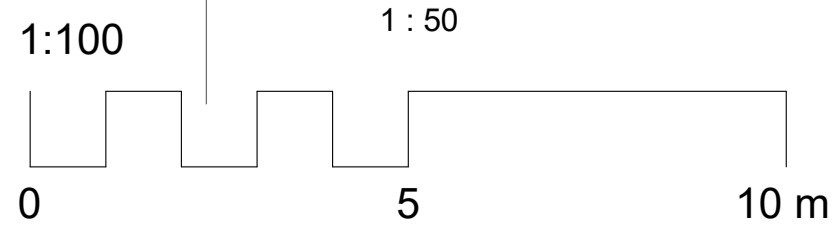


PROPOSED FIRST FLOOR PLAN
1:50

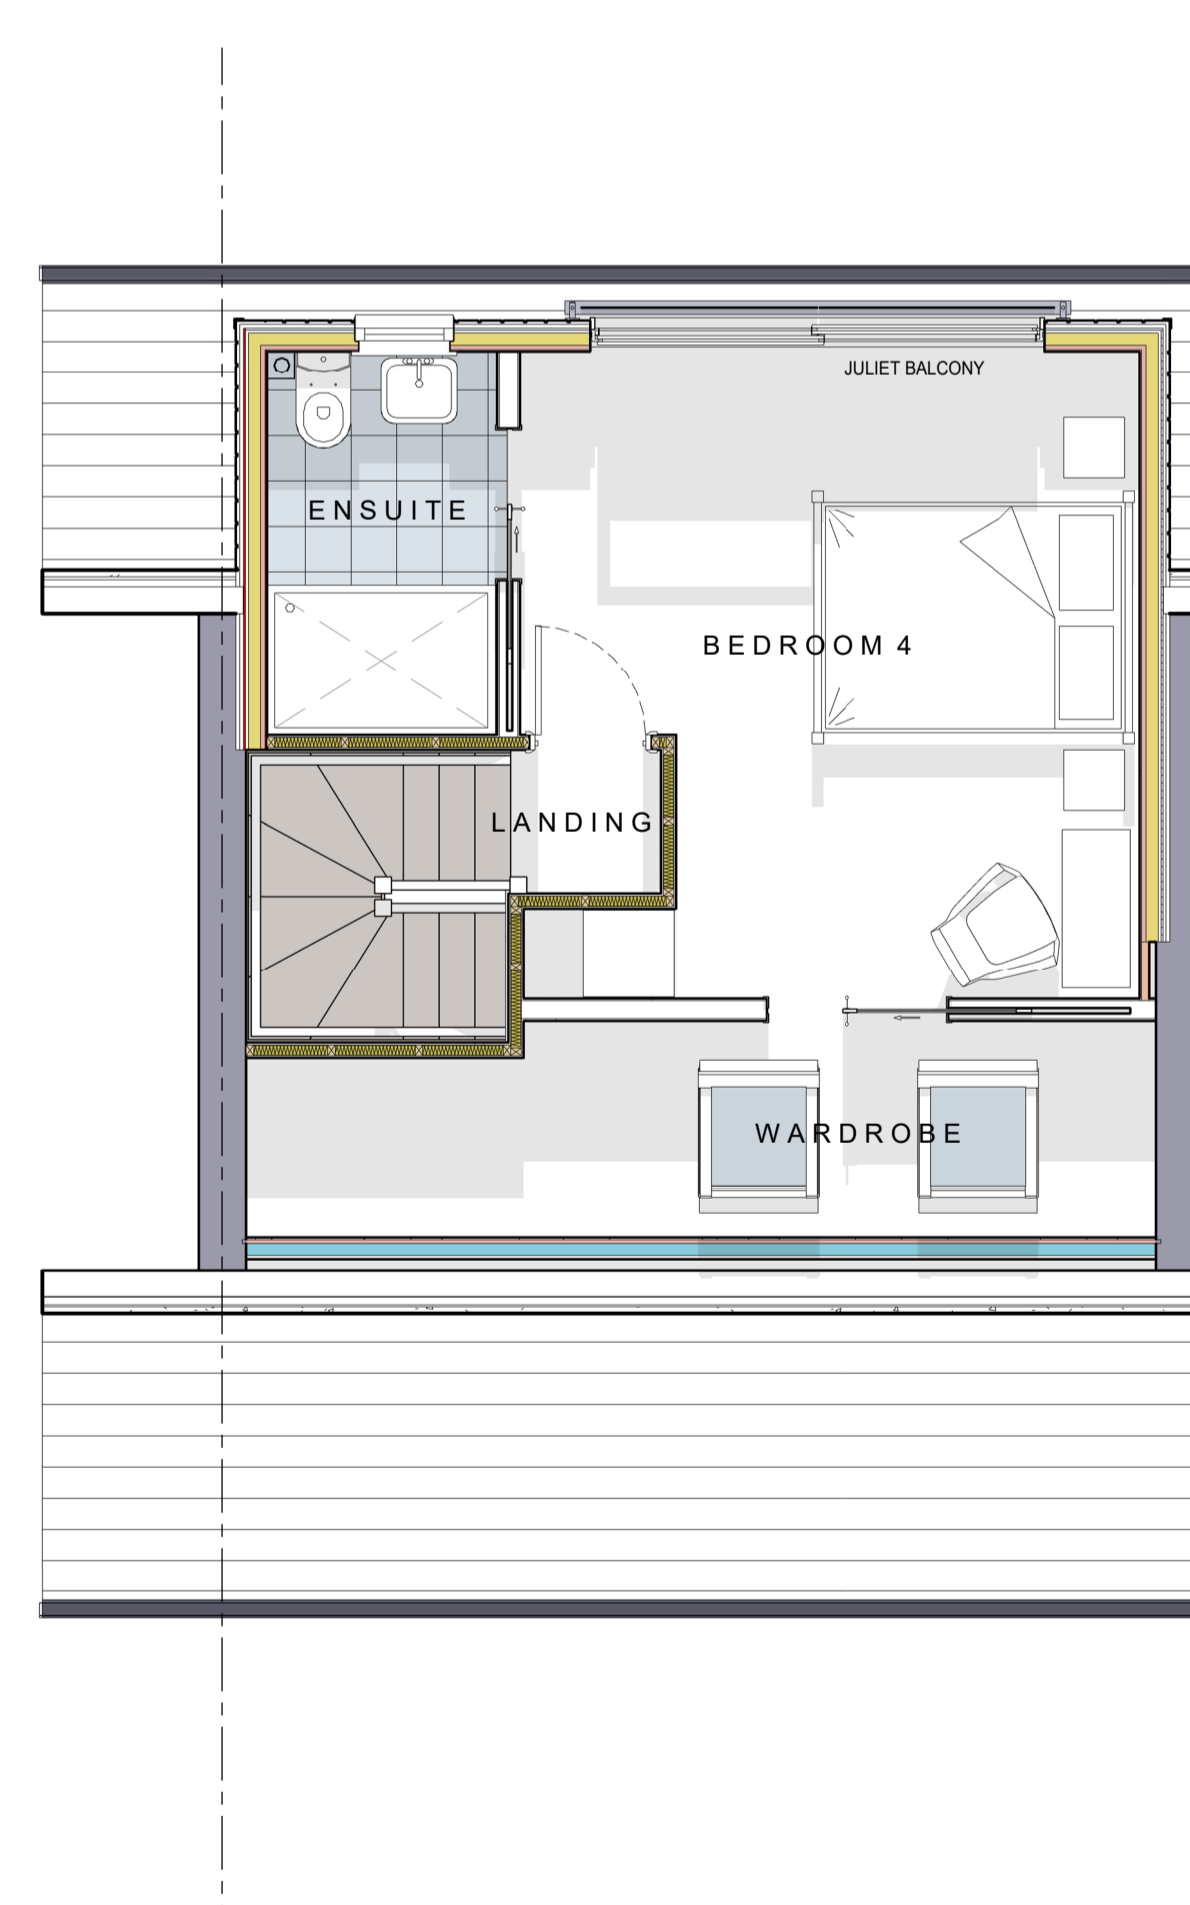

PROPOSED DORMER FLOOR PLAN
1:50

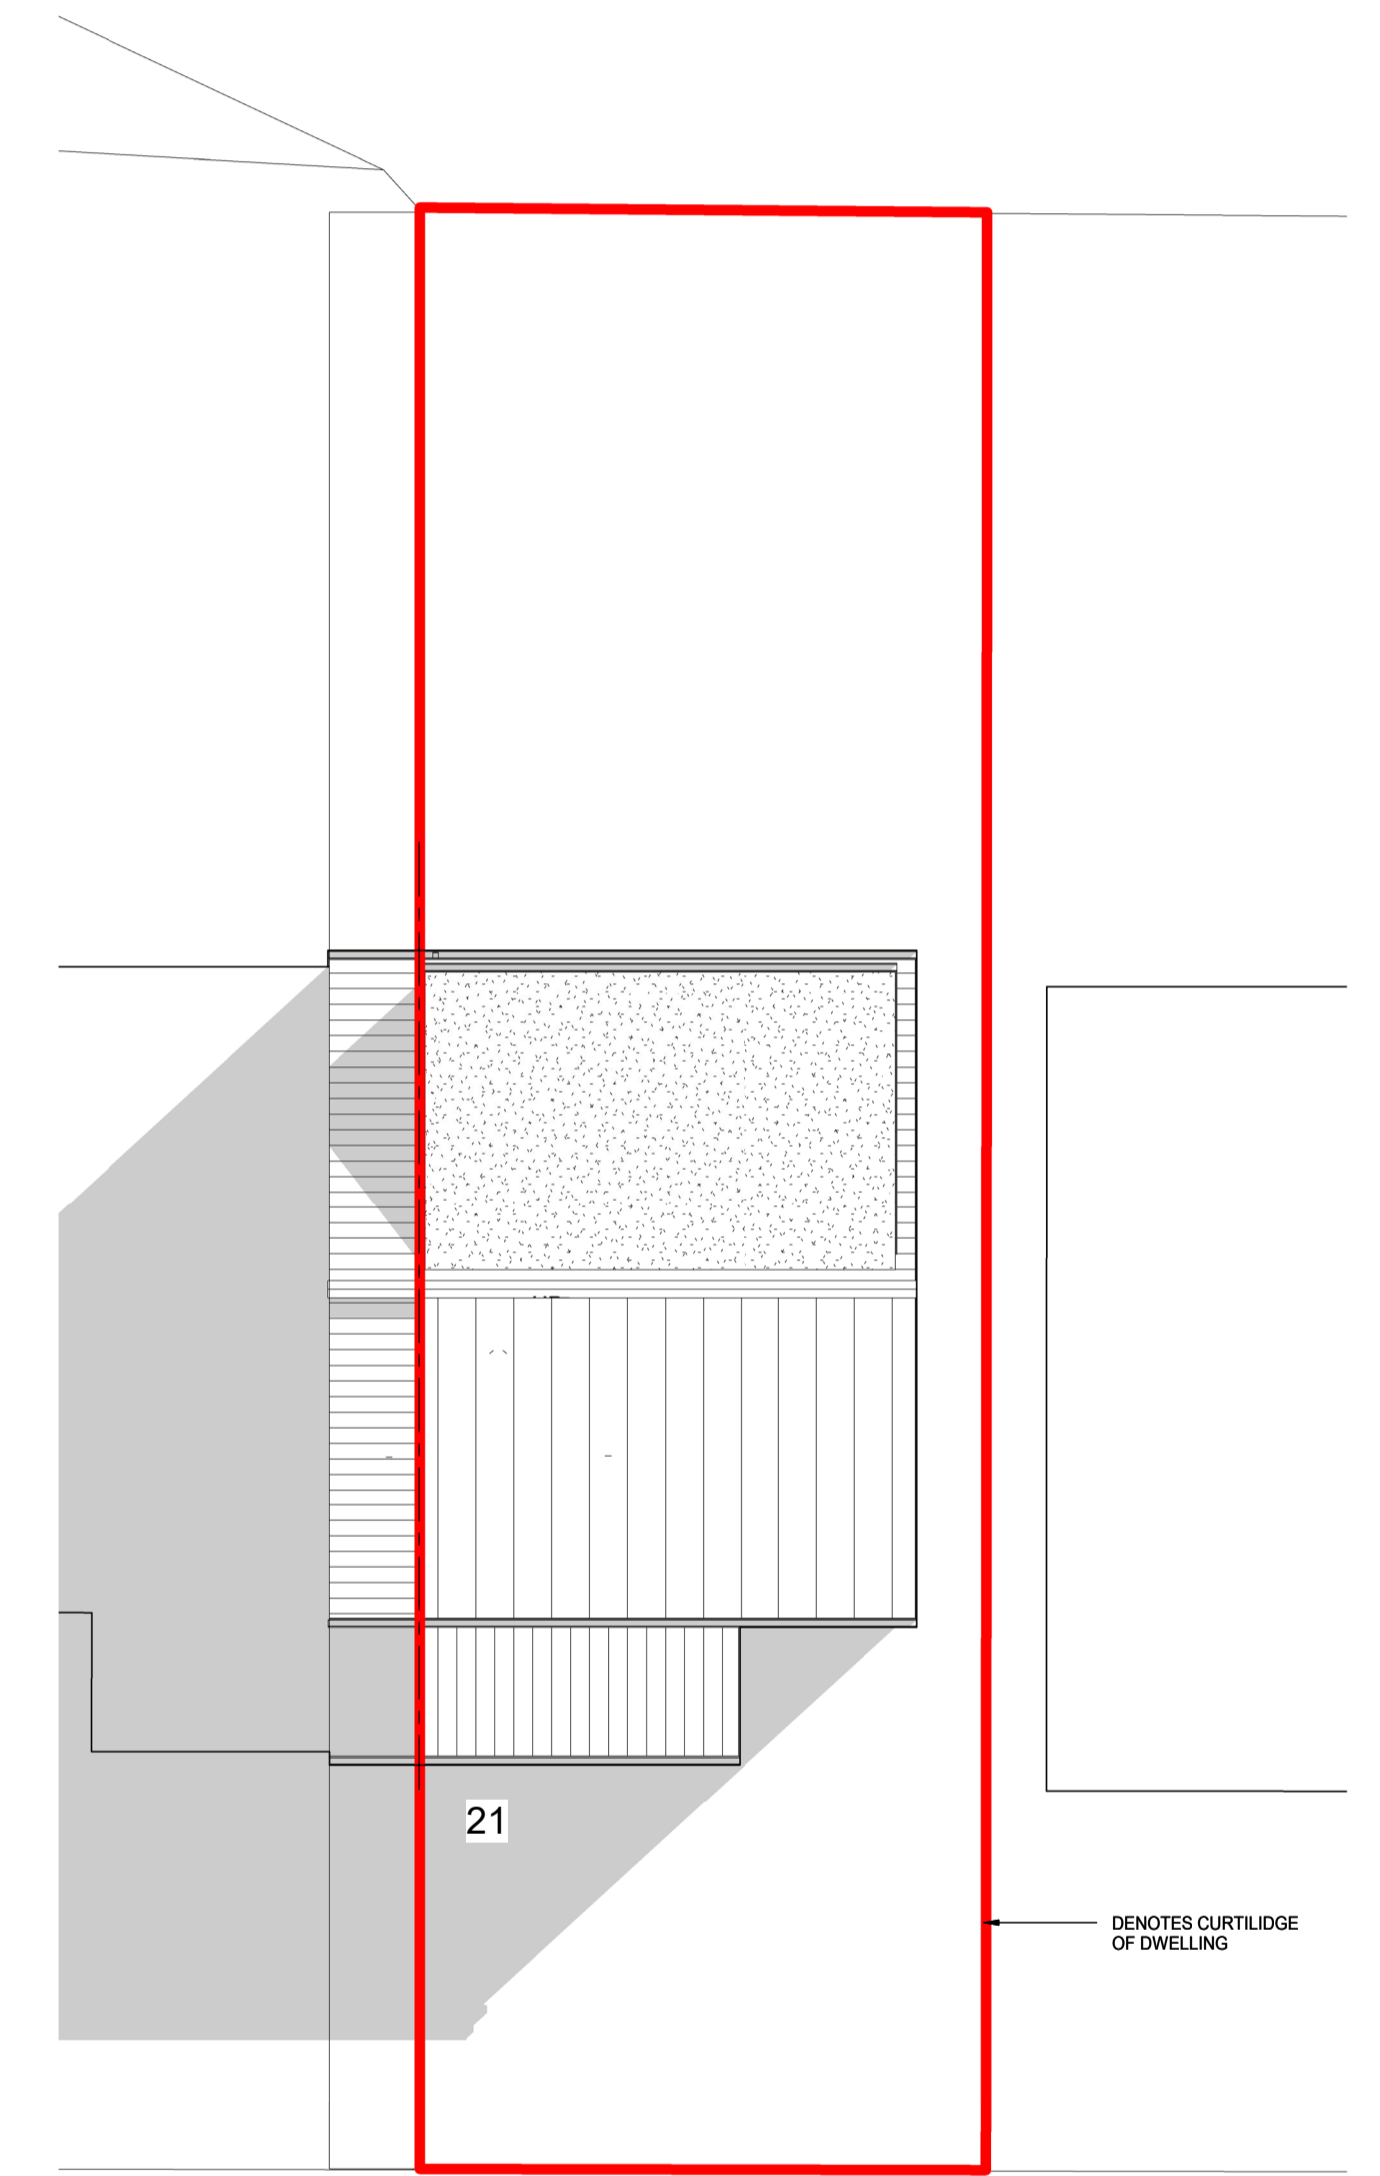

HERDWICK ROAD

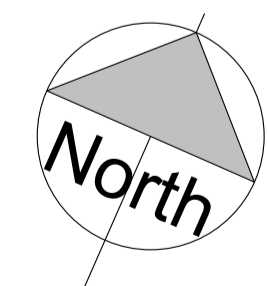

PROPOSED SITE PLAN
1:100

A		Issued for Planning permission	28.11.20
Email: GDS_Ltd@hotmail.co.uk		Tel: 07763 693374	
Client MR RICHARD REDFERN			
Project Address 21 HERDWICK ROAD, FLOXTON, WAKEFIELD WF4 4FJ			
Drawing Title PROPOSED PLANS			
Scale @ A1	Date	Revision	
As indicated	28/11/20	A	
Drawing Number 840-21-02			