





FRONT ELEVATION
1:100

SIDE ELEVATION
1:100

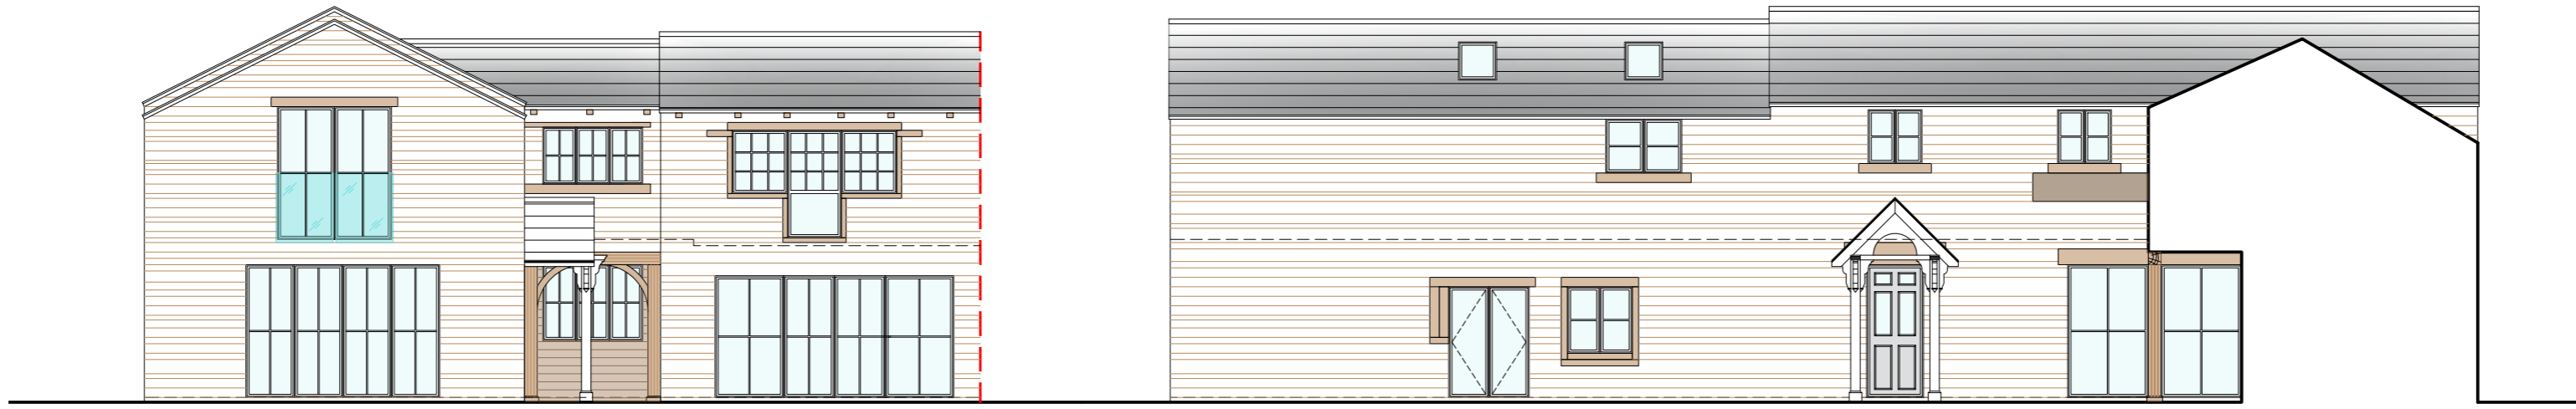


REAR ELEVATION
1:100

SIDE ELEVATION
1:100

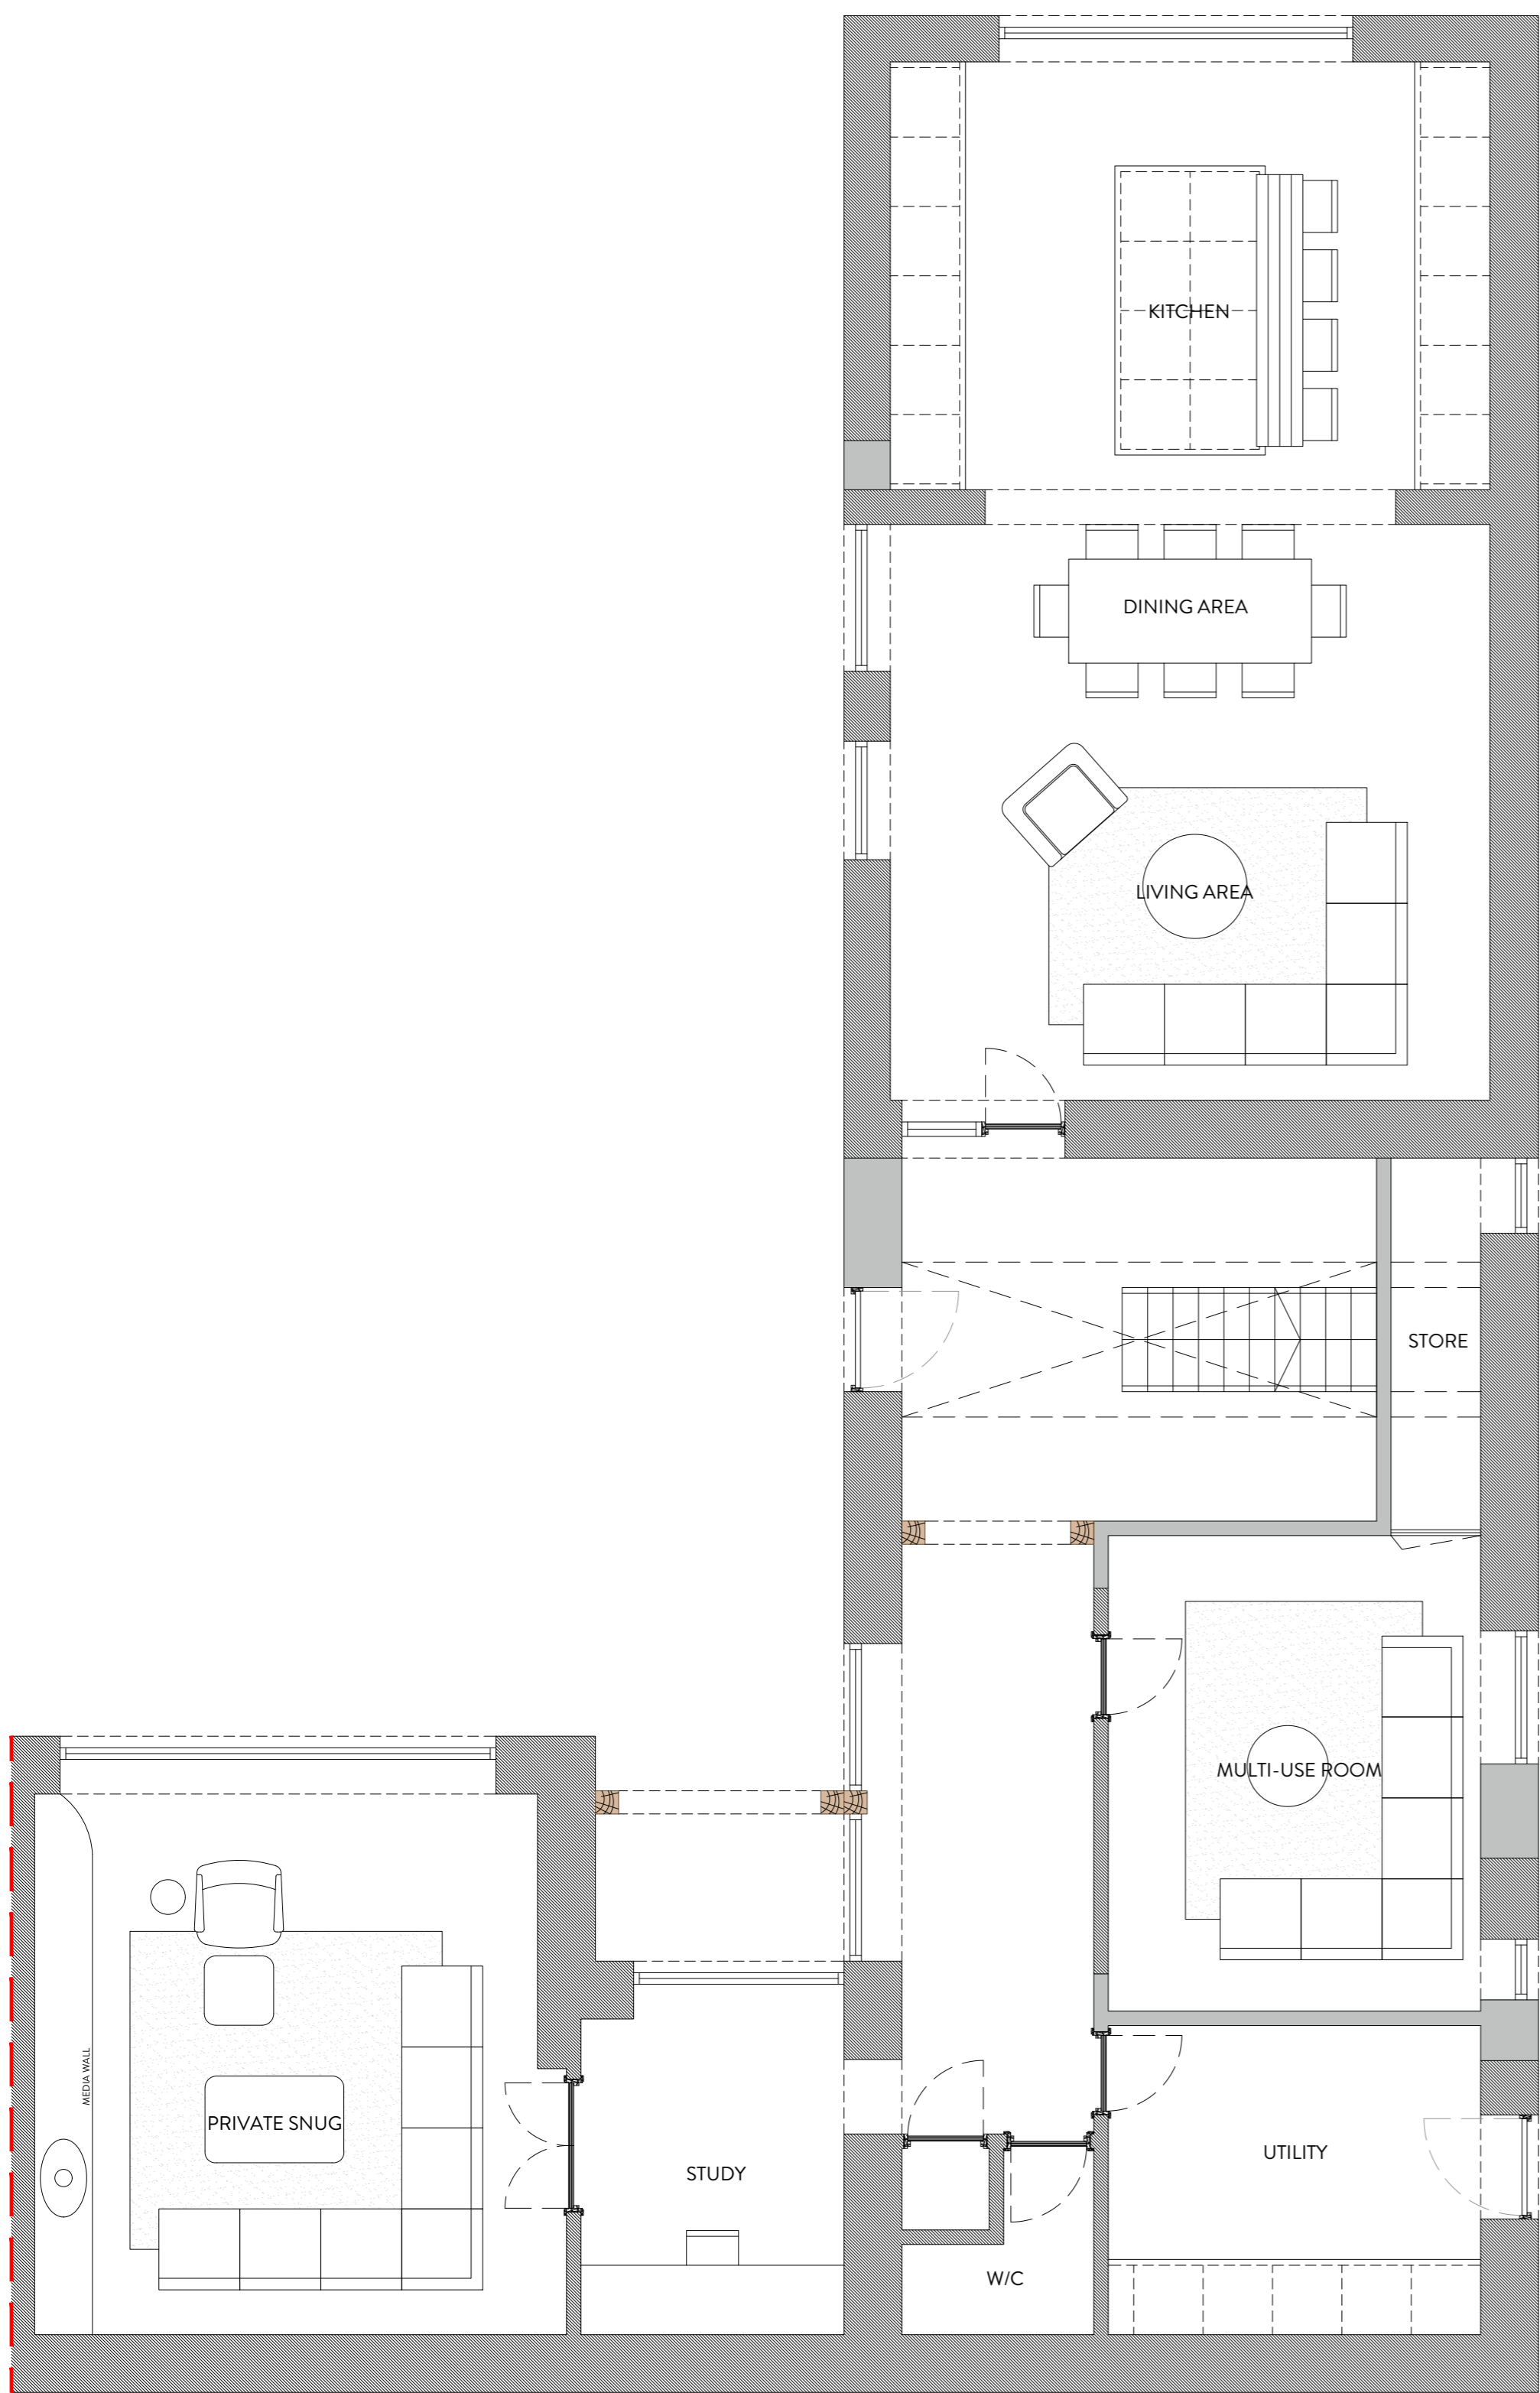

GROUND FLOOR PLAN
1:50

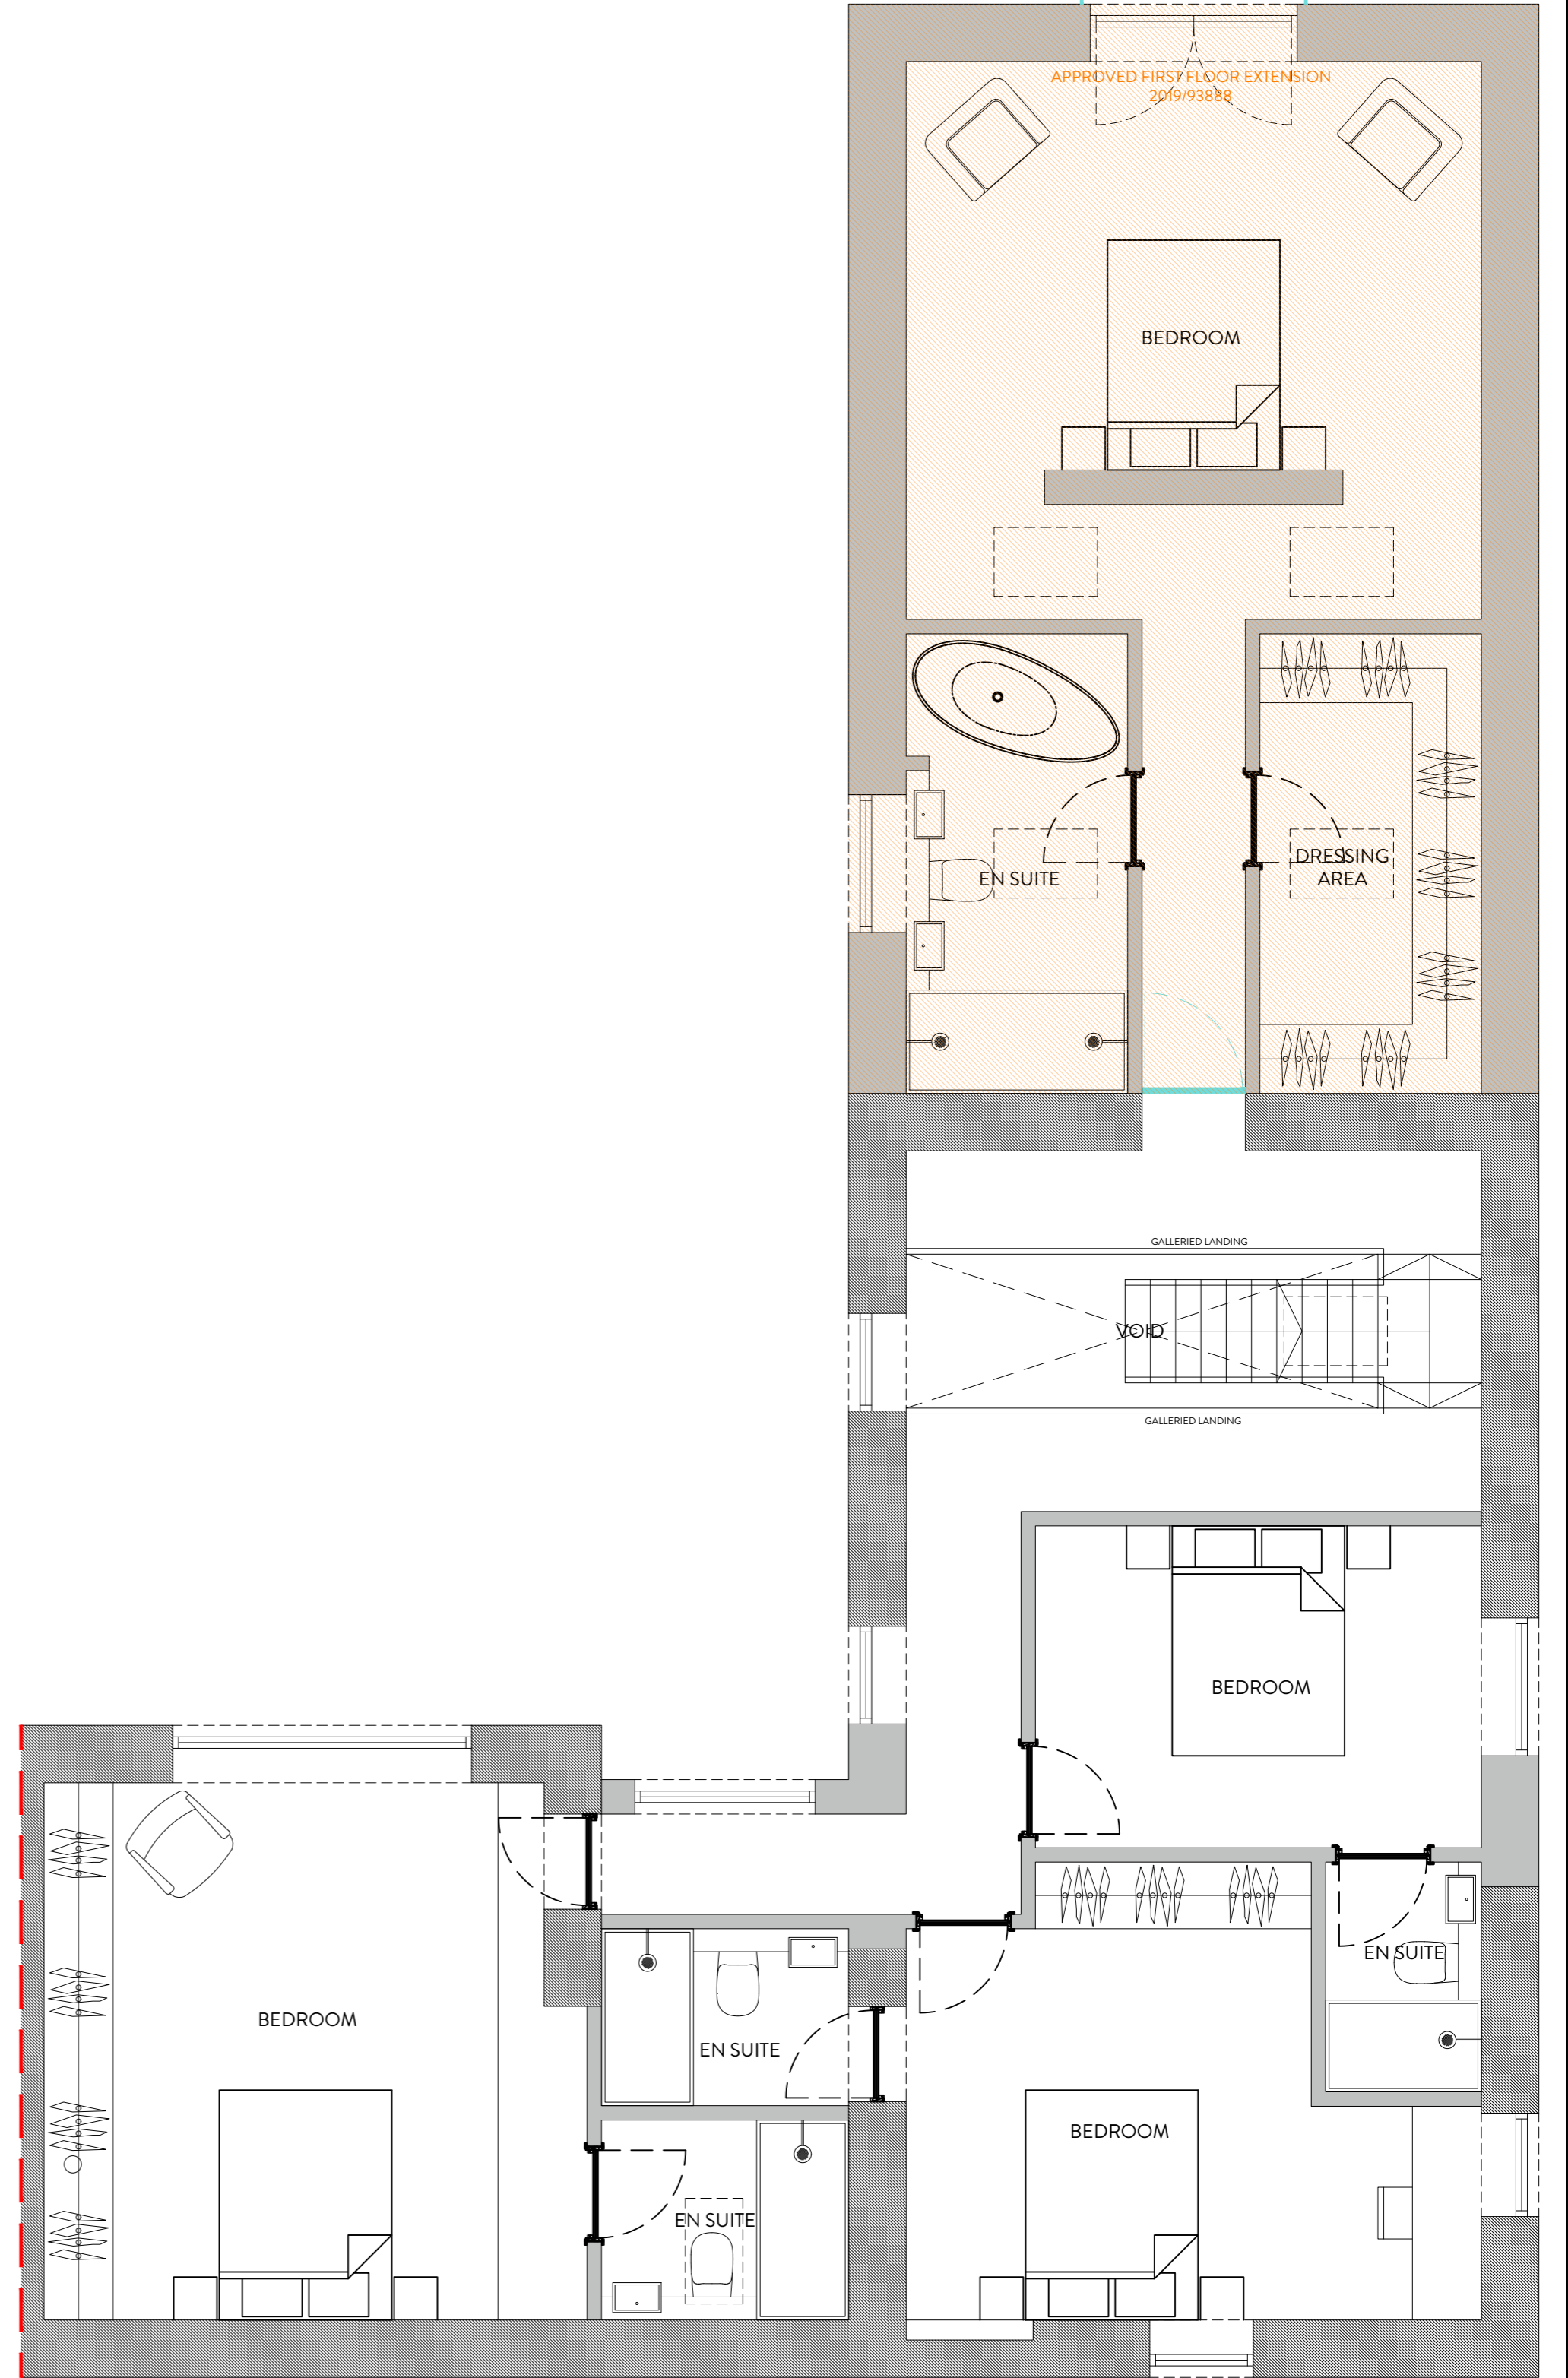

FIRST FLOOR PLAN
1:50

REVISION	DESCRIPTION	DATE	NOTES
A	ALTERATIONS TO CLIENTS COMMENTS	19/04/21	

PLANNING DRAWING ORANGE DESIGN STUDIO. ARCHITECTURAL PRACTICE hello@orangedesignstudio.co.uk 59A, Huddersfield Road, Mirfield, WF14 8AA orangedesignstudio.co.uk 01924 650930 <small>COPYRIGHT © ORANGE DESIGN STUDIO LIMITED</small>		PROJECT TITLE HARTSHEAD LANE PROPOSED GA <small>SCALE</small> 1:100 <small>DRAWN</small> EG <small>CHECKED</small> JH <small>DATE</small> 20/03/21 <small>CLIENT</small> MR & MRS GILL	
--	--	--	--

<small>DRAWING TITLE</small> PROPOSED GA <small>SCALE</small> 1:100 <small>PAPER SIZE</small> A1 <small>DWC NUMBER</small> (SK)003 <small>DATE</small> 20/03/21 <small>CLIENT</small> MR & MRS GILL	<small>PROJECT REFERENCE</small> ODS 21/335 <small>REVISION</small> A
---	--