



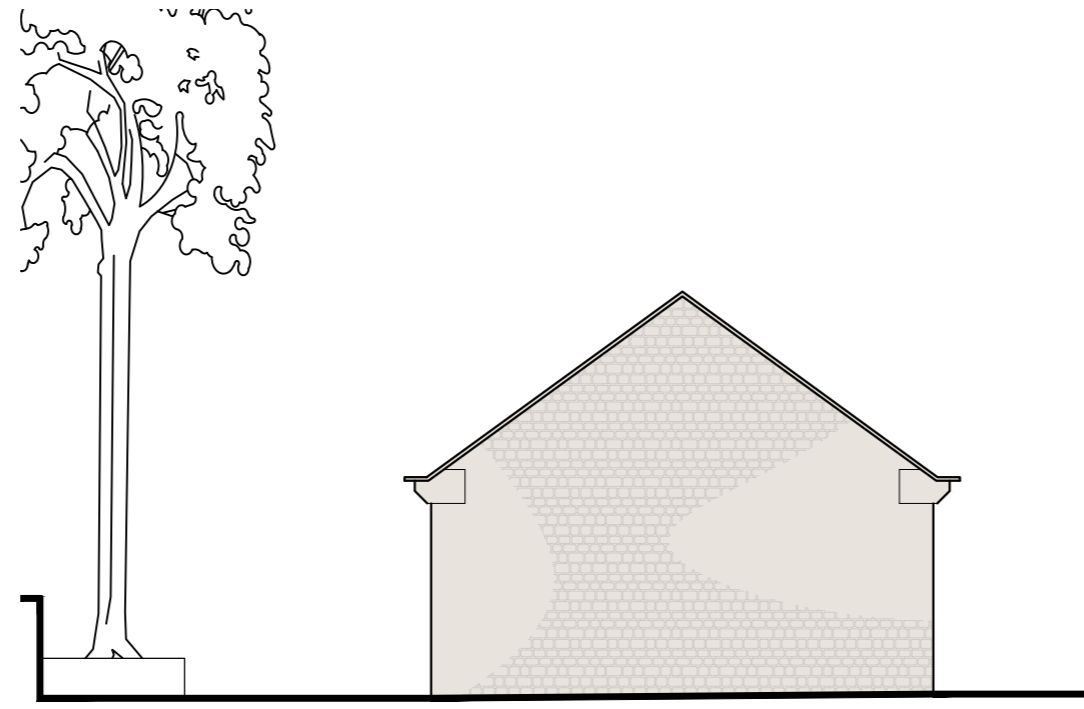


ELEVATION A

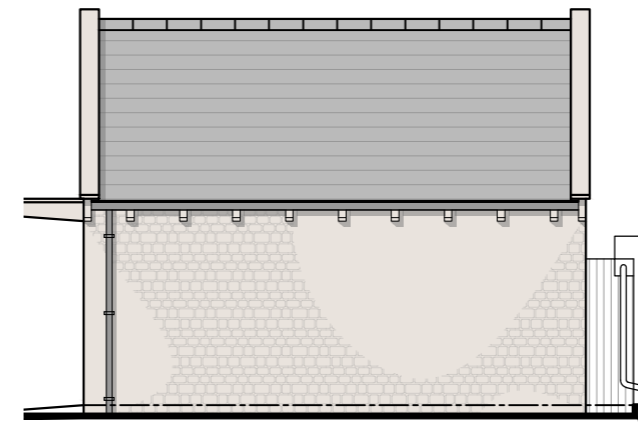


ELEVATION B




ELEVATION C

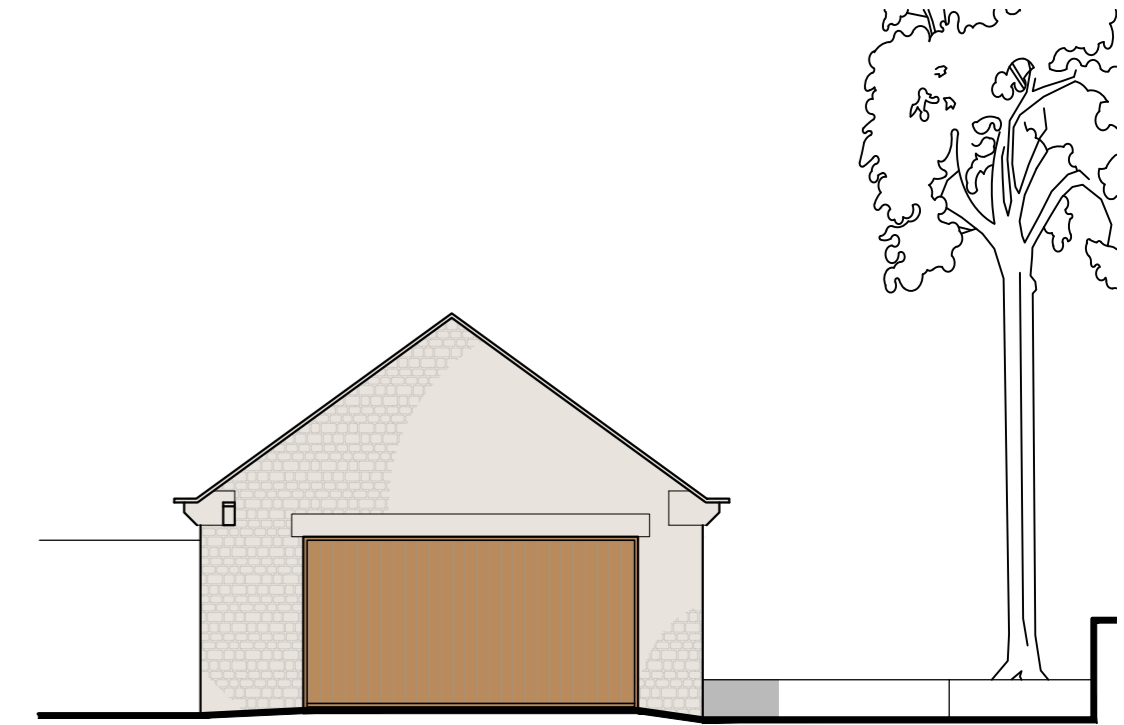


ELEVATION D

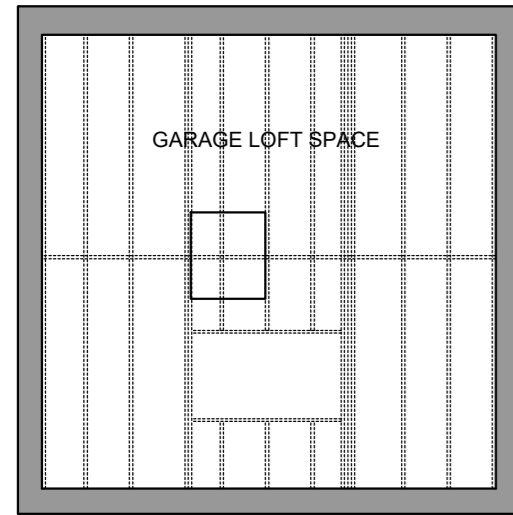

FIRST FLOOR PLAN

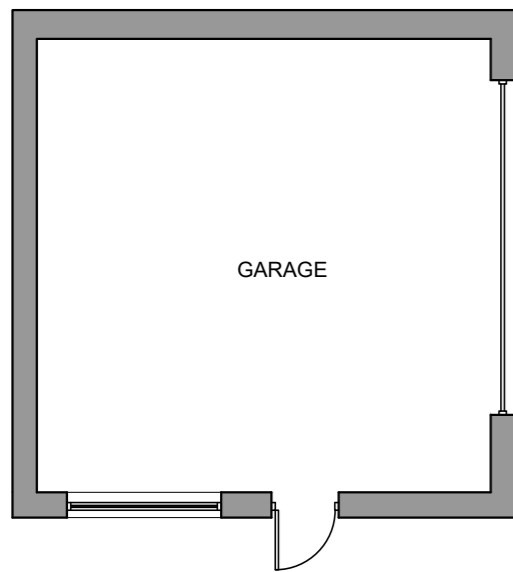

GROUND FLOOR PLAN

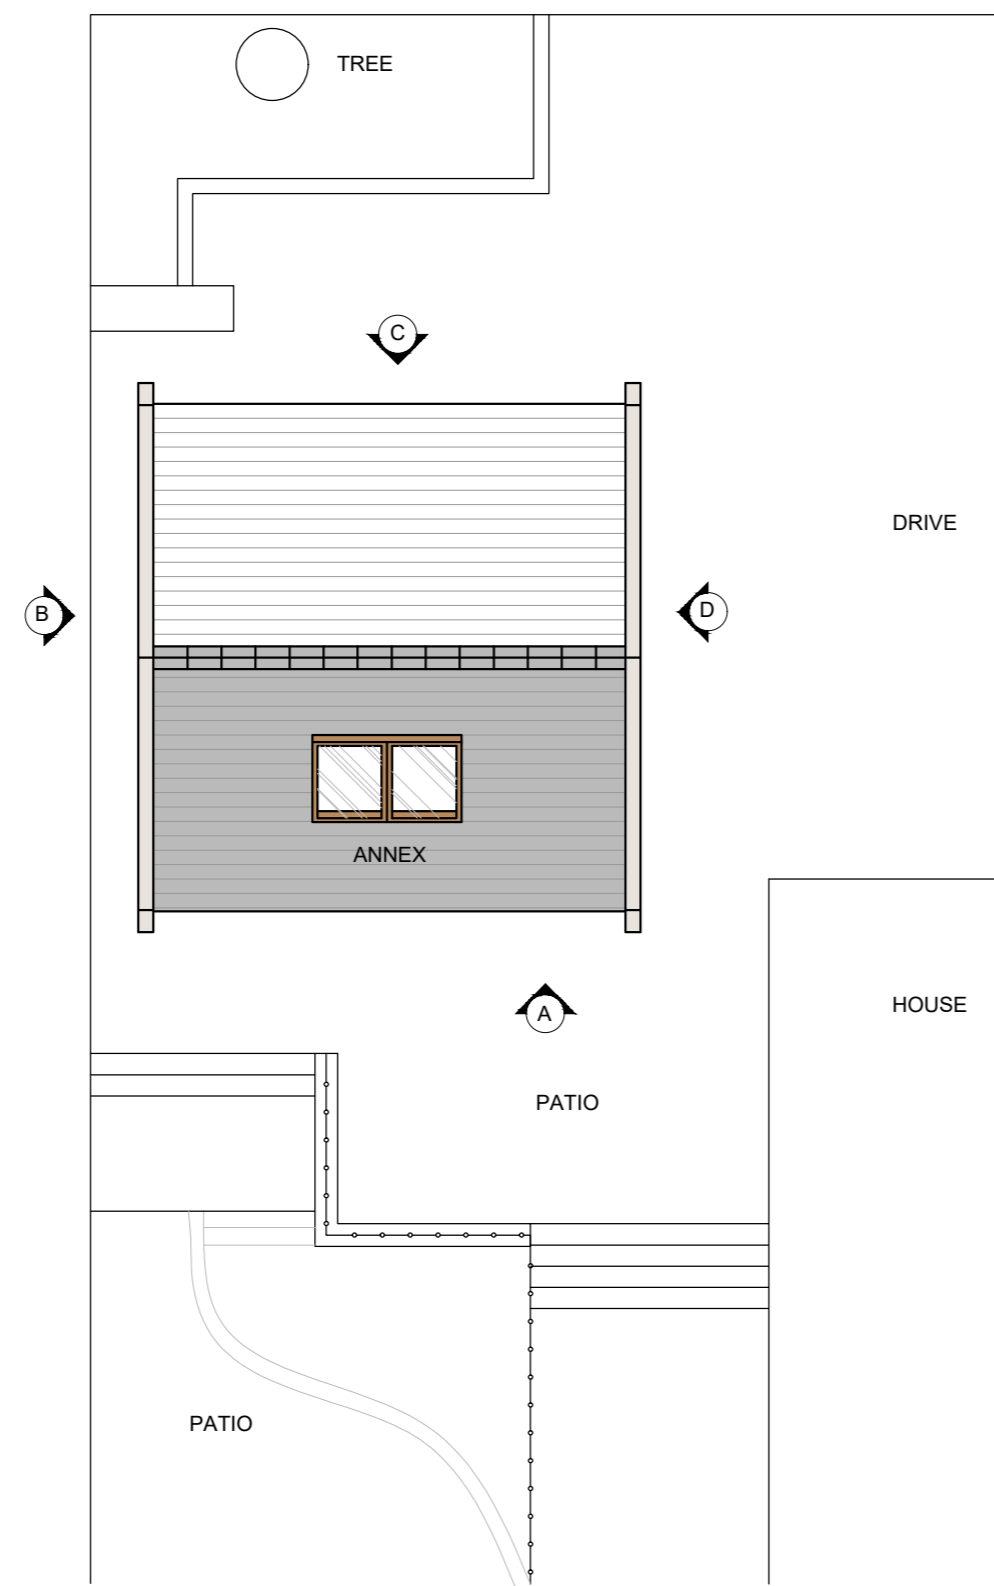

SITE PLAN

Only figured dimensions should be used.
Scaled dimensions should be checked with the Architect.
This drawing together with the design, is the property and copyright of the Architect and must not be reproduced without written permission

DO NOT SCALE OFF THIS DRAWING

rev	description	drawn	auth	date

ACUMEN
DESIGNERS & ARCHITECTS

acumenarchitects.co.uk 01484 546 000
Headrow House, Old Leeds Road, Huddersfield, HD1 1SG

Client
MR J DAVIES & MS N WRAY

Project
**CONVERSION OF GARAGE TO ANNEX
1A BEAUMONT PARK ROAD**

Project No	Drawing No	Rev
2726	(100)01	-

Description
**PLANS & ELEVATIONS
AS EXISTING**

Scale	Date Drawn	Drawn By	Authorised By
1:100@ A2	23.07.21	SD	JC

Purpose of Issue
 Planning Building Regs Tender Construction Comment Info