




PROPOSED FRONT ELEVATION  
1:100

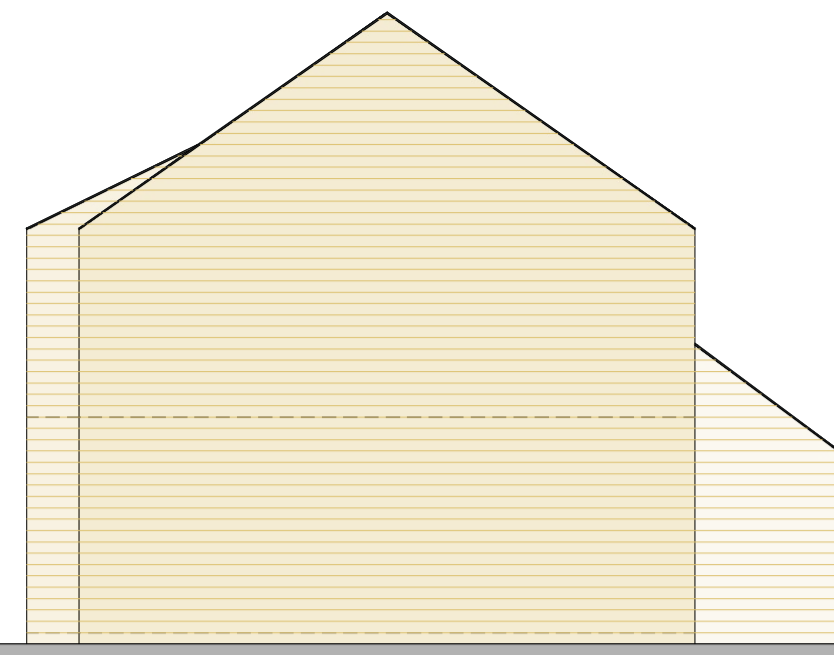


PROPOSED SIDE ELEVATION  
1:100




PROPOSED SIDE ELEVATION  
1:100



PROPOSED REAR ELEVATION  
1:100

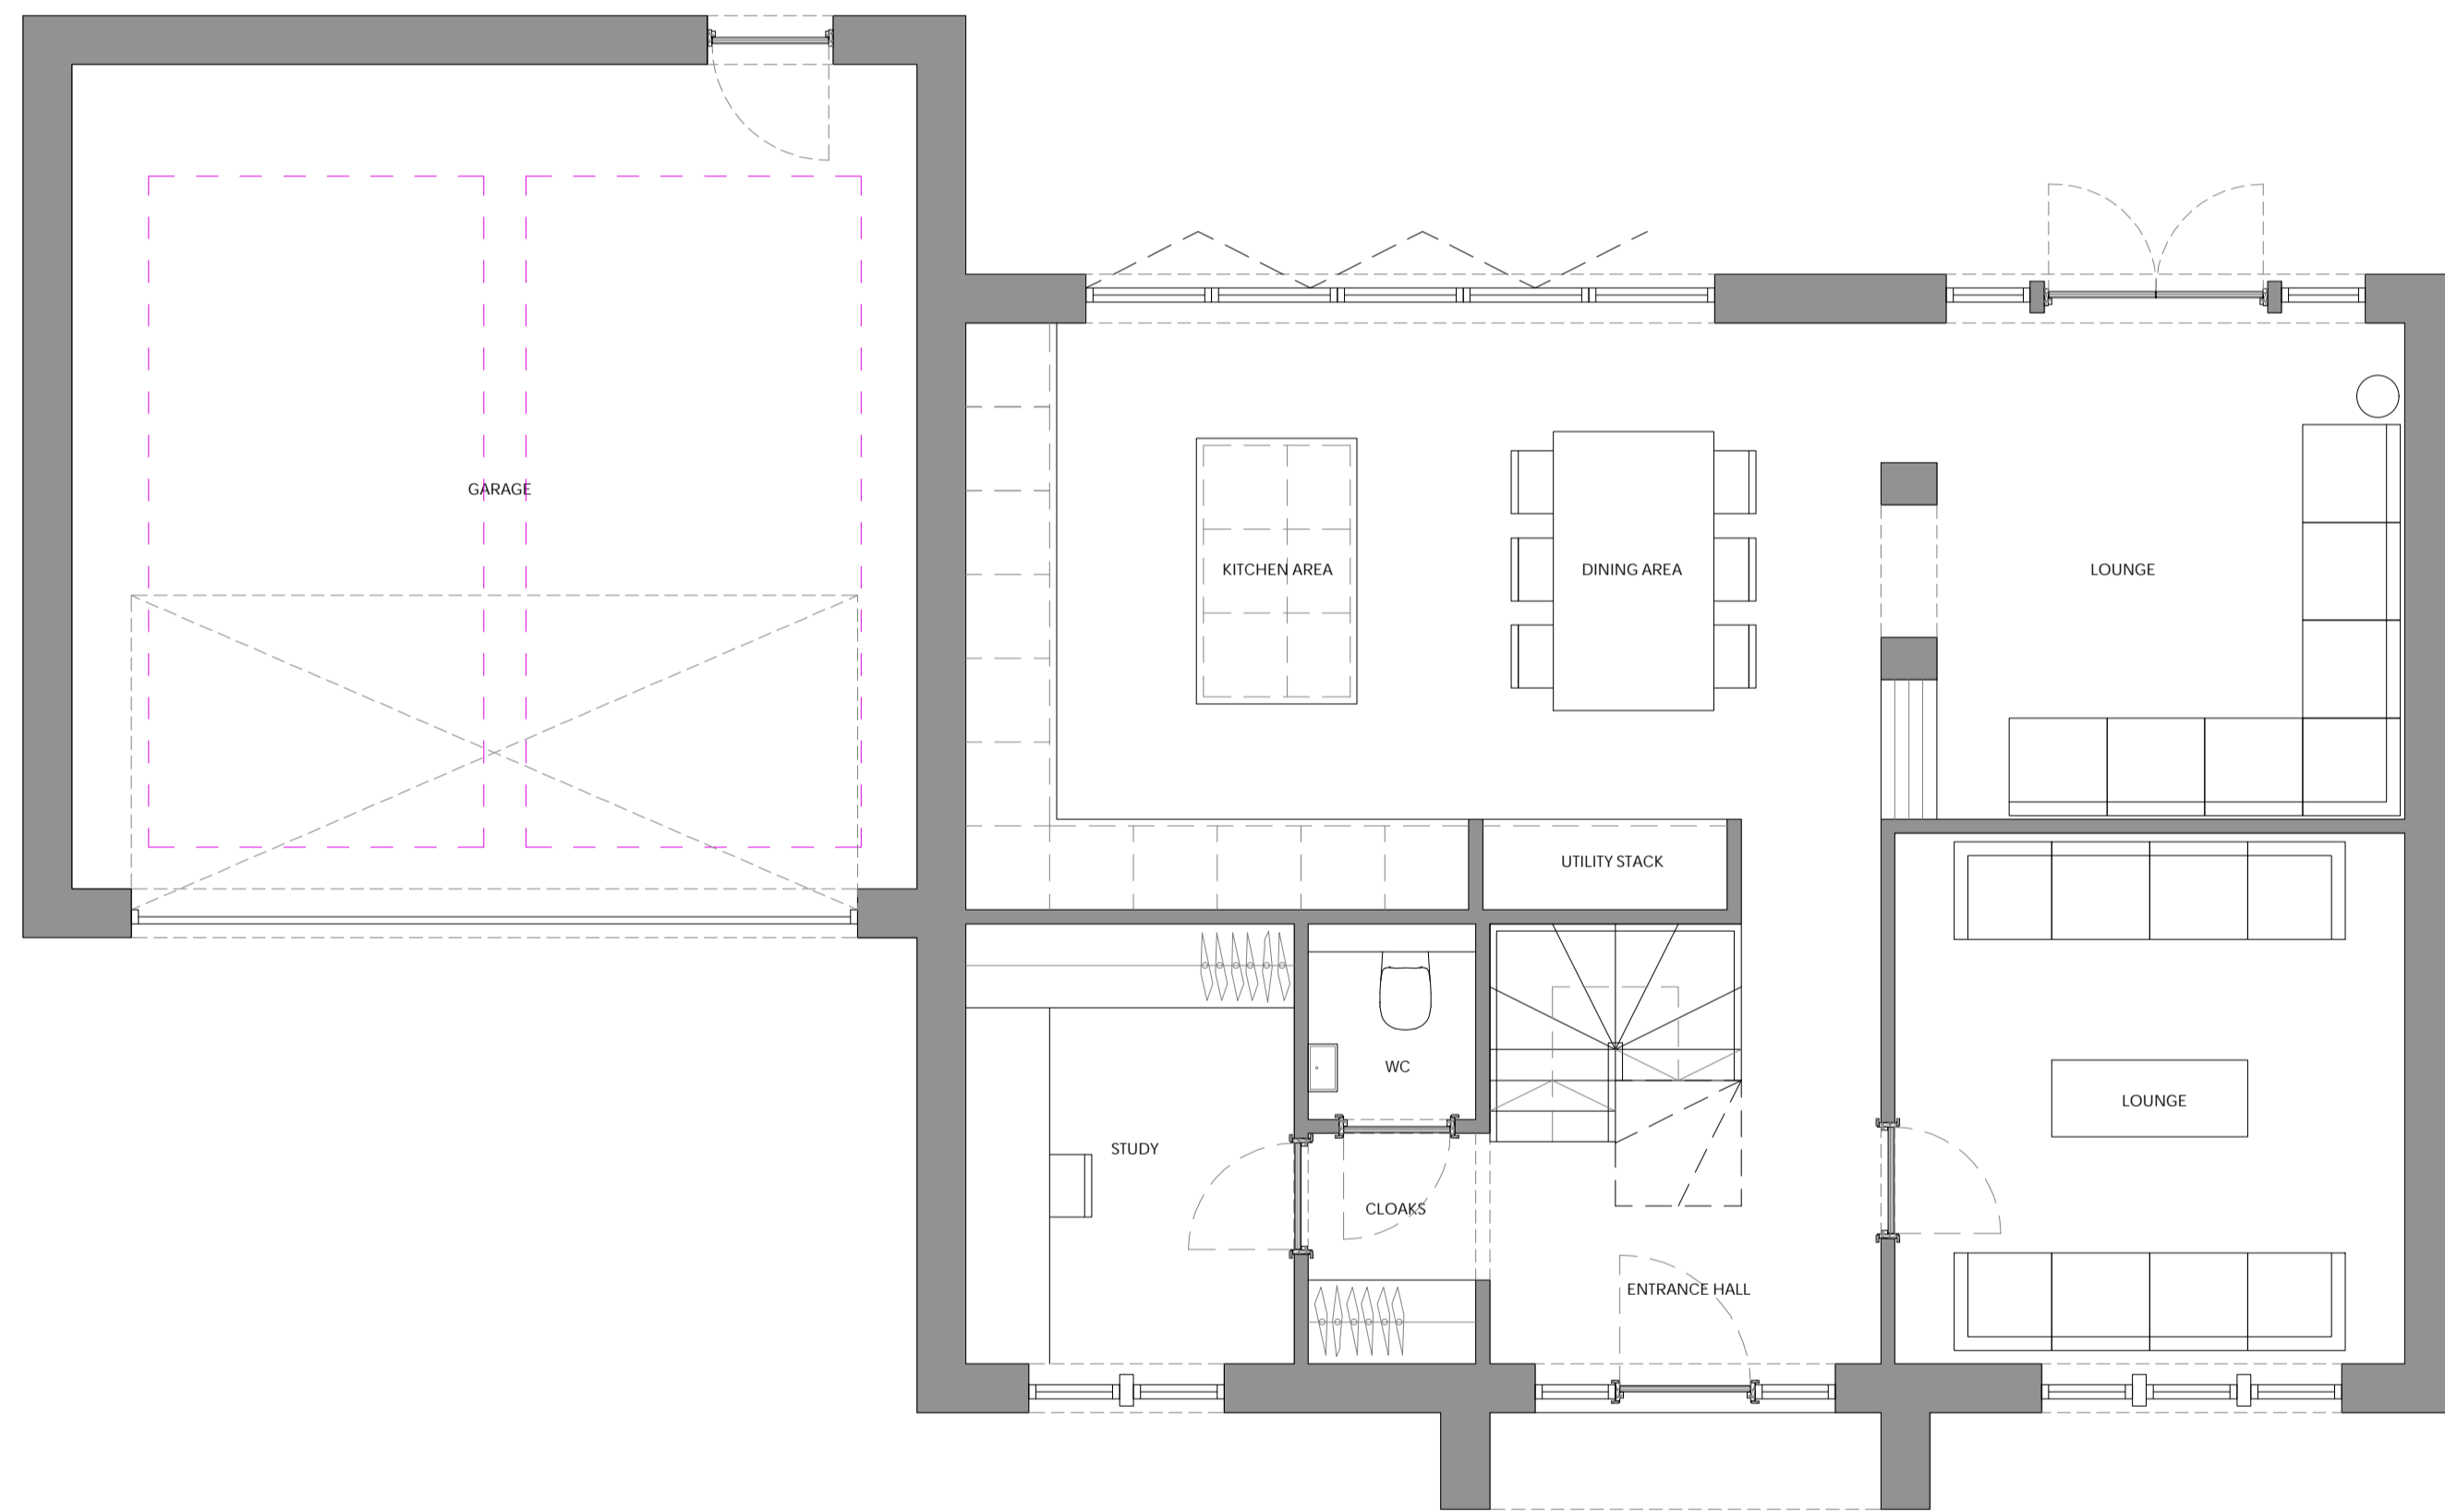

PROPOSED GROUND FLOOR  
1:50

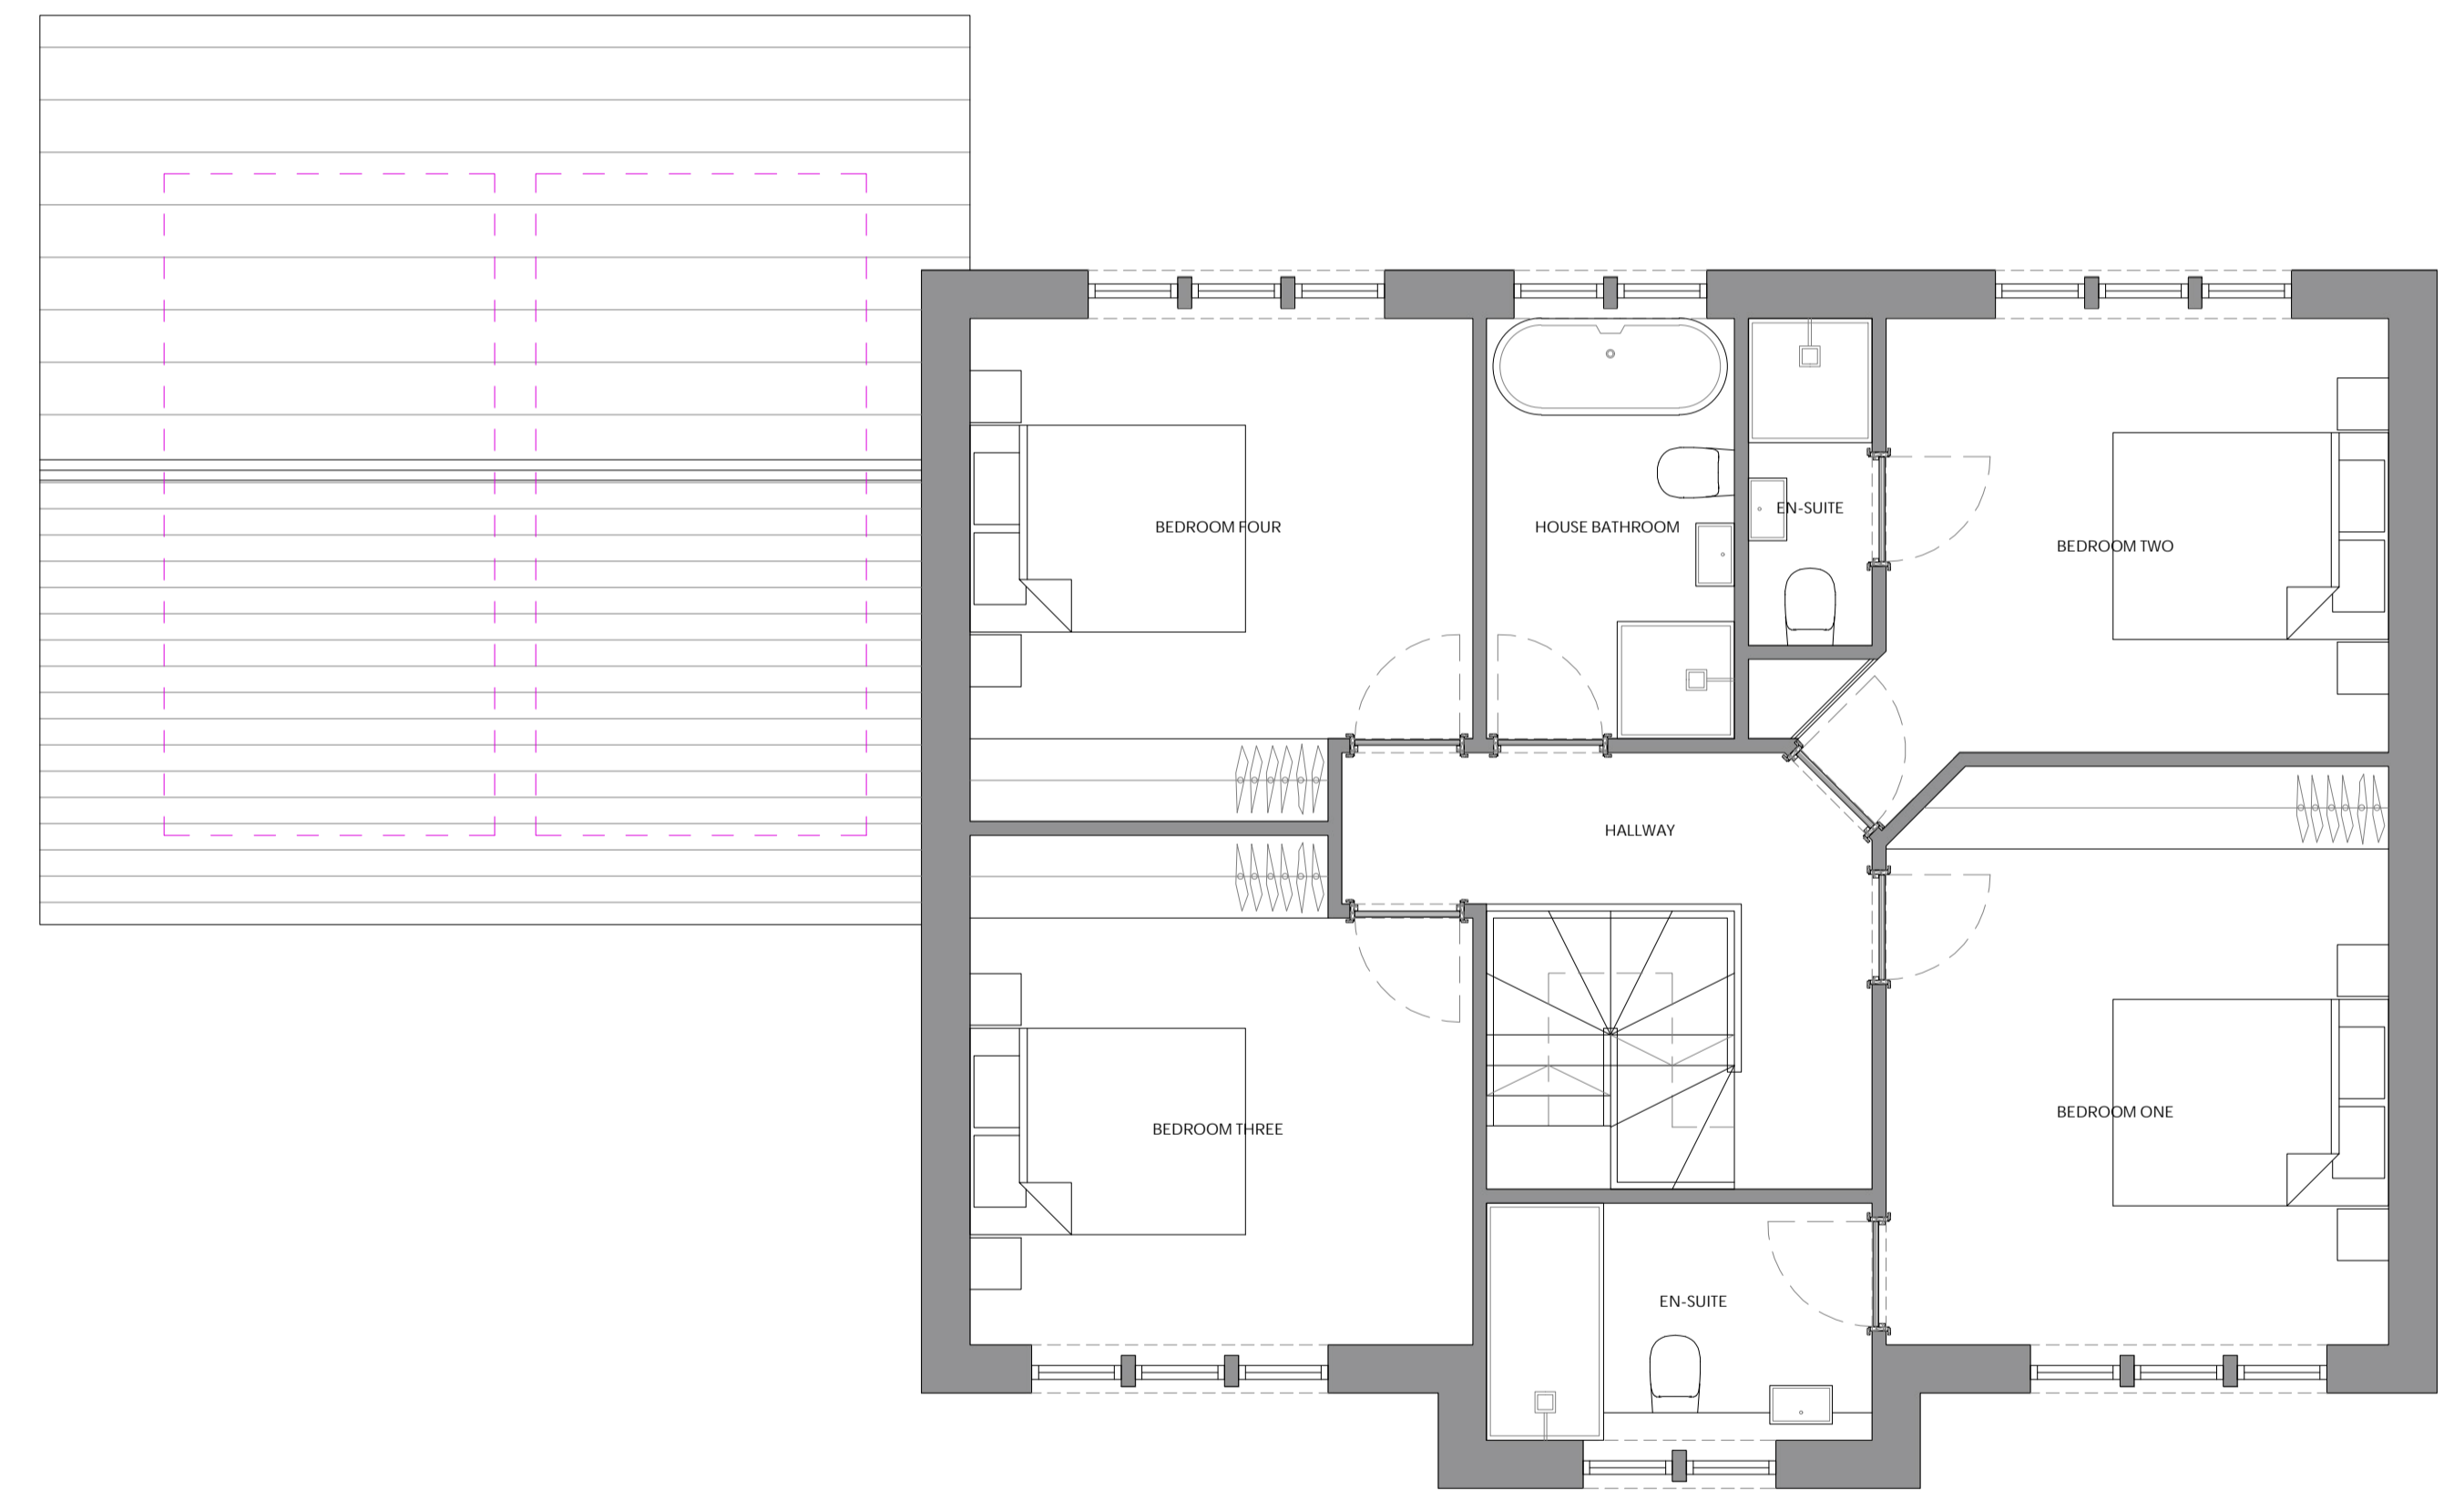

PROPOSED FIRST FLOOR  
1:50

MATERIAL KEY



1 YORKSHIRE WALLING STONE  
TUMBLER & DYED STONE  
140MM FACE  
10MM BED

2 STONE SLATE ROOFING  
STONE SLATE  
COLOUR: BUFF

3 ASHLAR STONE DETAILING  
YORKSHIRE ASHLAR STONE  
STONE TABLING  
HEADS & CILLS  
KEYSTONES



REVISION	DESCRIPTION	DATE	NOTES
B	ALTERATION TO ELEVATIONS IN LINE WITH PLANNING COMMENTS	14/12/22	HOUSE TYPE FIVE
C	RENAME OF PLOT NUMBER	17/3/23	196 M2 2112 SQ/FT

STATUS <b>PLANNING DRAWING</b>		PROJECT TITLE <b>YEW TREE FARM</b>	
DRAWING TITLE <b>ORANGE DESIGN STUDIO ARCHITECTURAL PRACTICE</b>		DRAWING TITLE <b>PLOT 17</b>	
SCALE 1:100	DRAWN JH	CHECKED JH	PROJECT REFERENCE ODS_20/294
PAPER SIZE A1	DWG NUMBER (72)005	DATE 16/04/21	REVISION C
hello@orangedesignstudio.co.uk 59A, Huddersfield Road, Mirfield, WF14 8AA orangedesignstudio.co.uk 01924 650930		CLIENT <b>RADCLIFFE DEVELOPMENTS (FARNLEY)</b>	
COPYRIGHT © ORANGE DESIGN STUDIO LIMITED			