


PROPOSED FLOOR PLAN
SCALE 1:100



PROPOSED FIRST FLOOR PLAN
SCALE 1:100

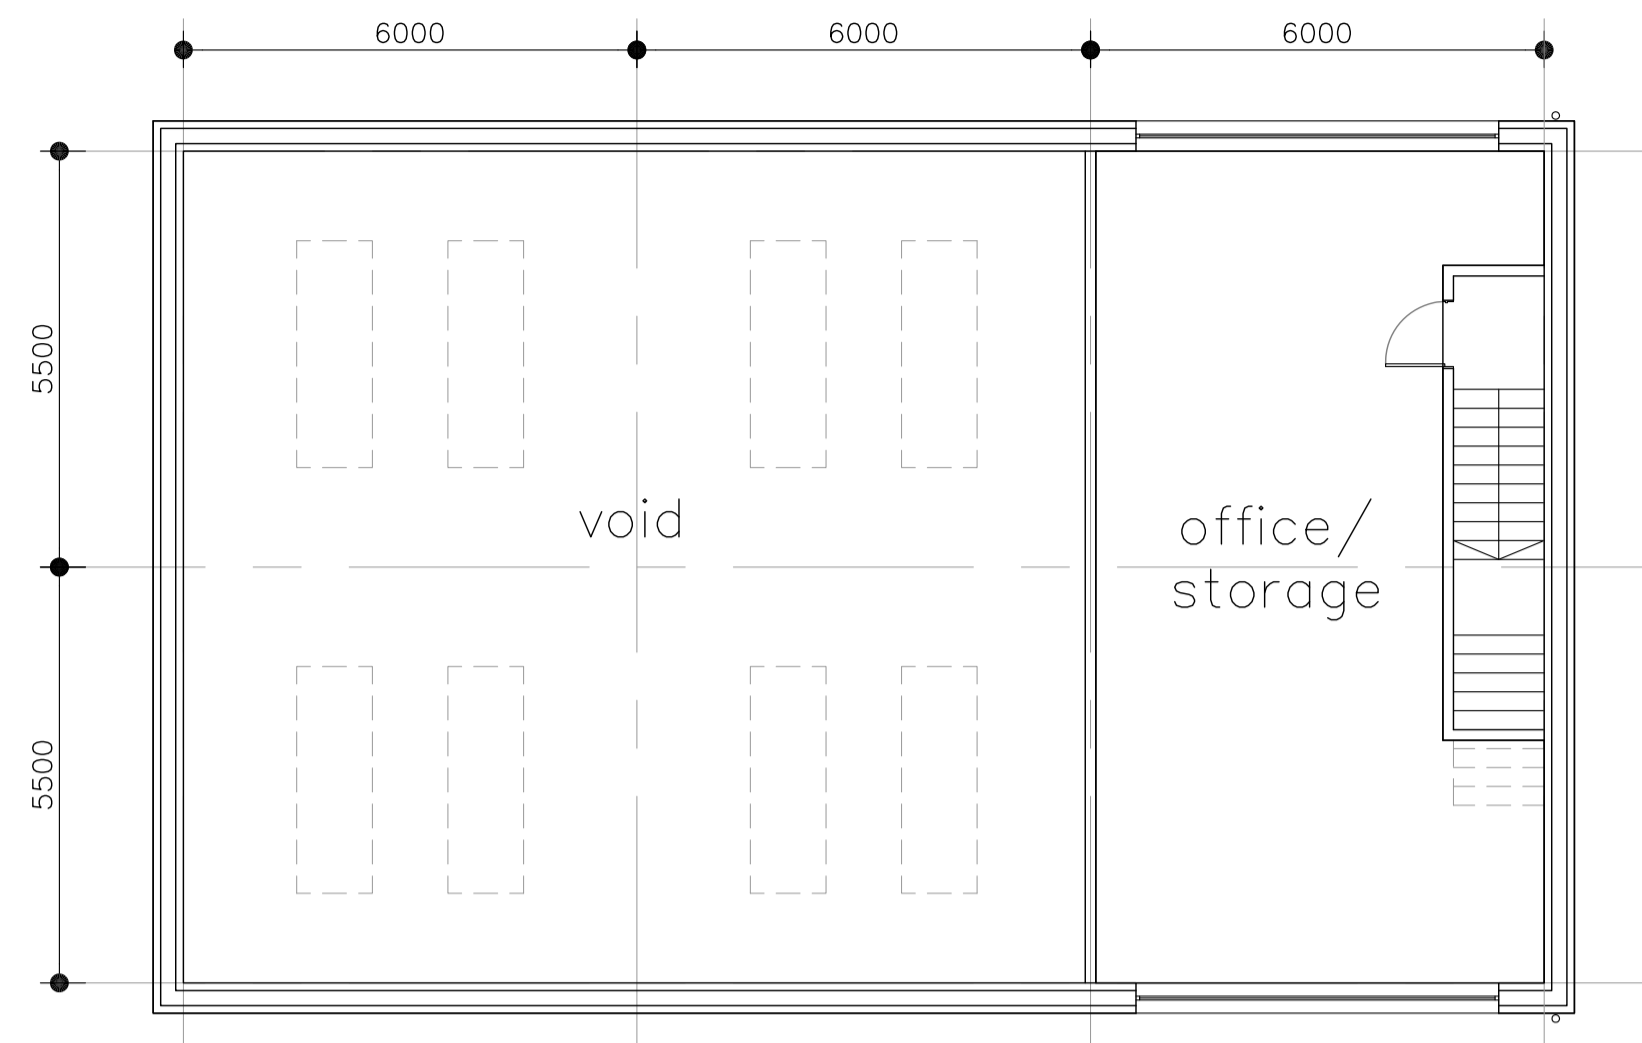

PROPOSED SITE PLAN
SCALE 1:500

NOTES

1. No dimensions to be scaled. IF IN DOUBT ASK.
2. All dimensions must be checked and verified on site by the Contractor prior to the commencement of works and Hinchliffe Architecture & Design Ltd. to be notified of any discrepancies.
3. The copyright of these drawings remains the property of Hinchliffe Architecture & Design Ltd. They must not be reproduced in any way without prior written consent from the originator (Hinchliffe Architecture & Design Ltd.)
4. Any works undertaken on site prior to obtaining full written approval from Kirkees Planning Department & Kirkees Building Control is at the Contractor/Clients own risk. Works should not commence until ALL approvals are granted.

Rev. Date	Description
Status	PLANNING

hinchliffe
architecture & design

Hinchliffe A&D
24 Carr View Road
Holmfirth
West Yorkshire
HD9 7LN

01921 907 742
01484 520 744
info@hinch-architecture.co.uk
www.hinch-architecture.co.uk

Client
MR R. BOWDEN

Project
LAND ADJ. HOLMFIRTH FRESH FISH,
BERRY BANK LANE
NEW MILL ROAD
HOLMFIRTH, HD9 7LN

Drawing Title
PROPOSED SPECULATIVE
INDUSTRIAL UNIT,
FLOOR PLANS & SITE PLAN

Scale (at A1) AS SHOWN	Date 26.04.2021
---------------------------	--------------------

Drg. no. 037-21-PL01	Rev. -
-------------------------	-----------

