

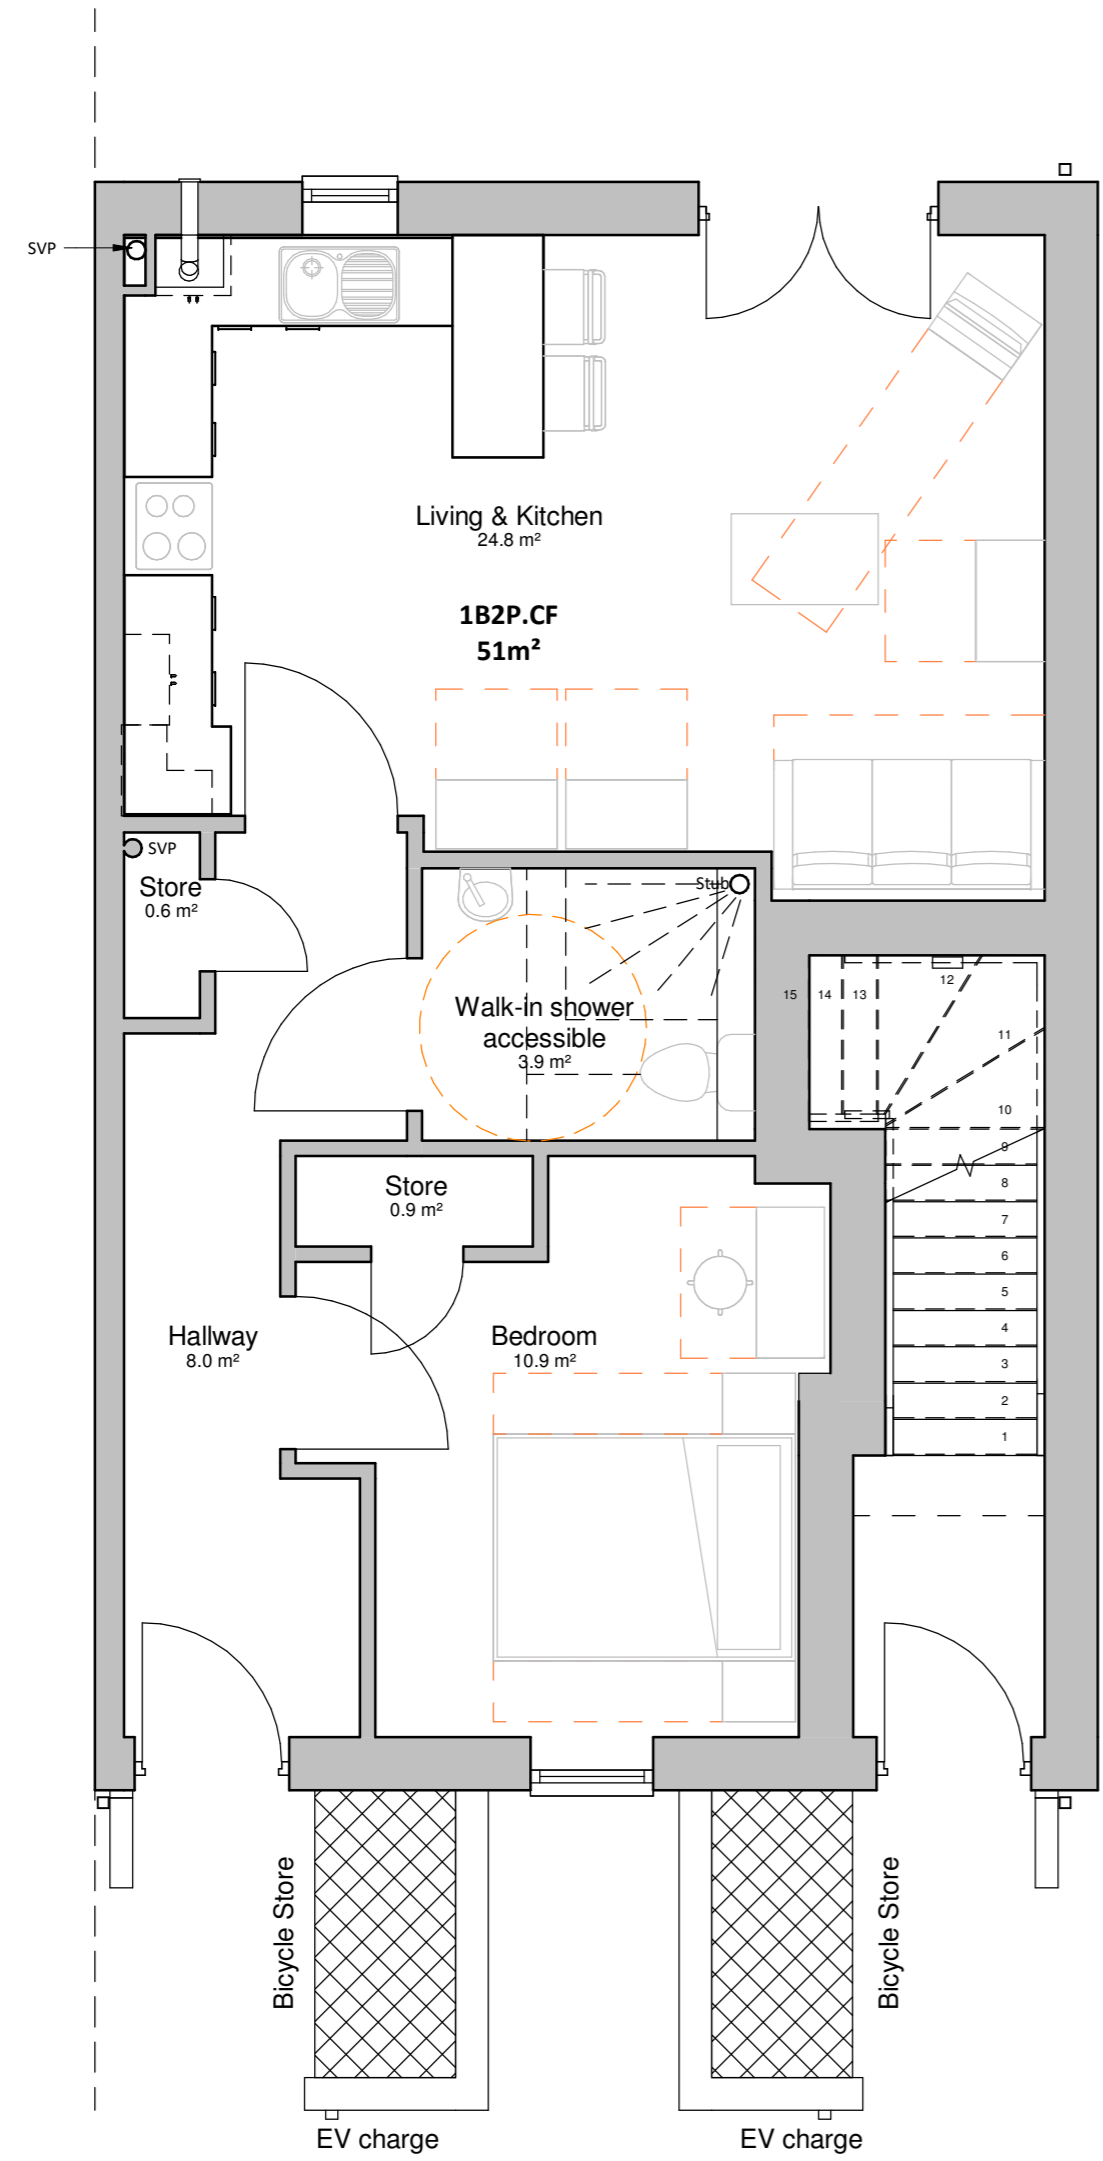


DO NOT SCALE FROM THIS DRAWING
ALL DIMENSIONS MUST BE CHECKED ON SITE BY
CONTRACTOR PRIOR TO CONSTRUCTION

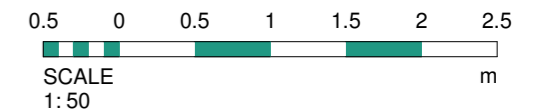

00 1BF 51m² Ground Floor Plan
1 : 50

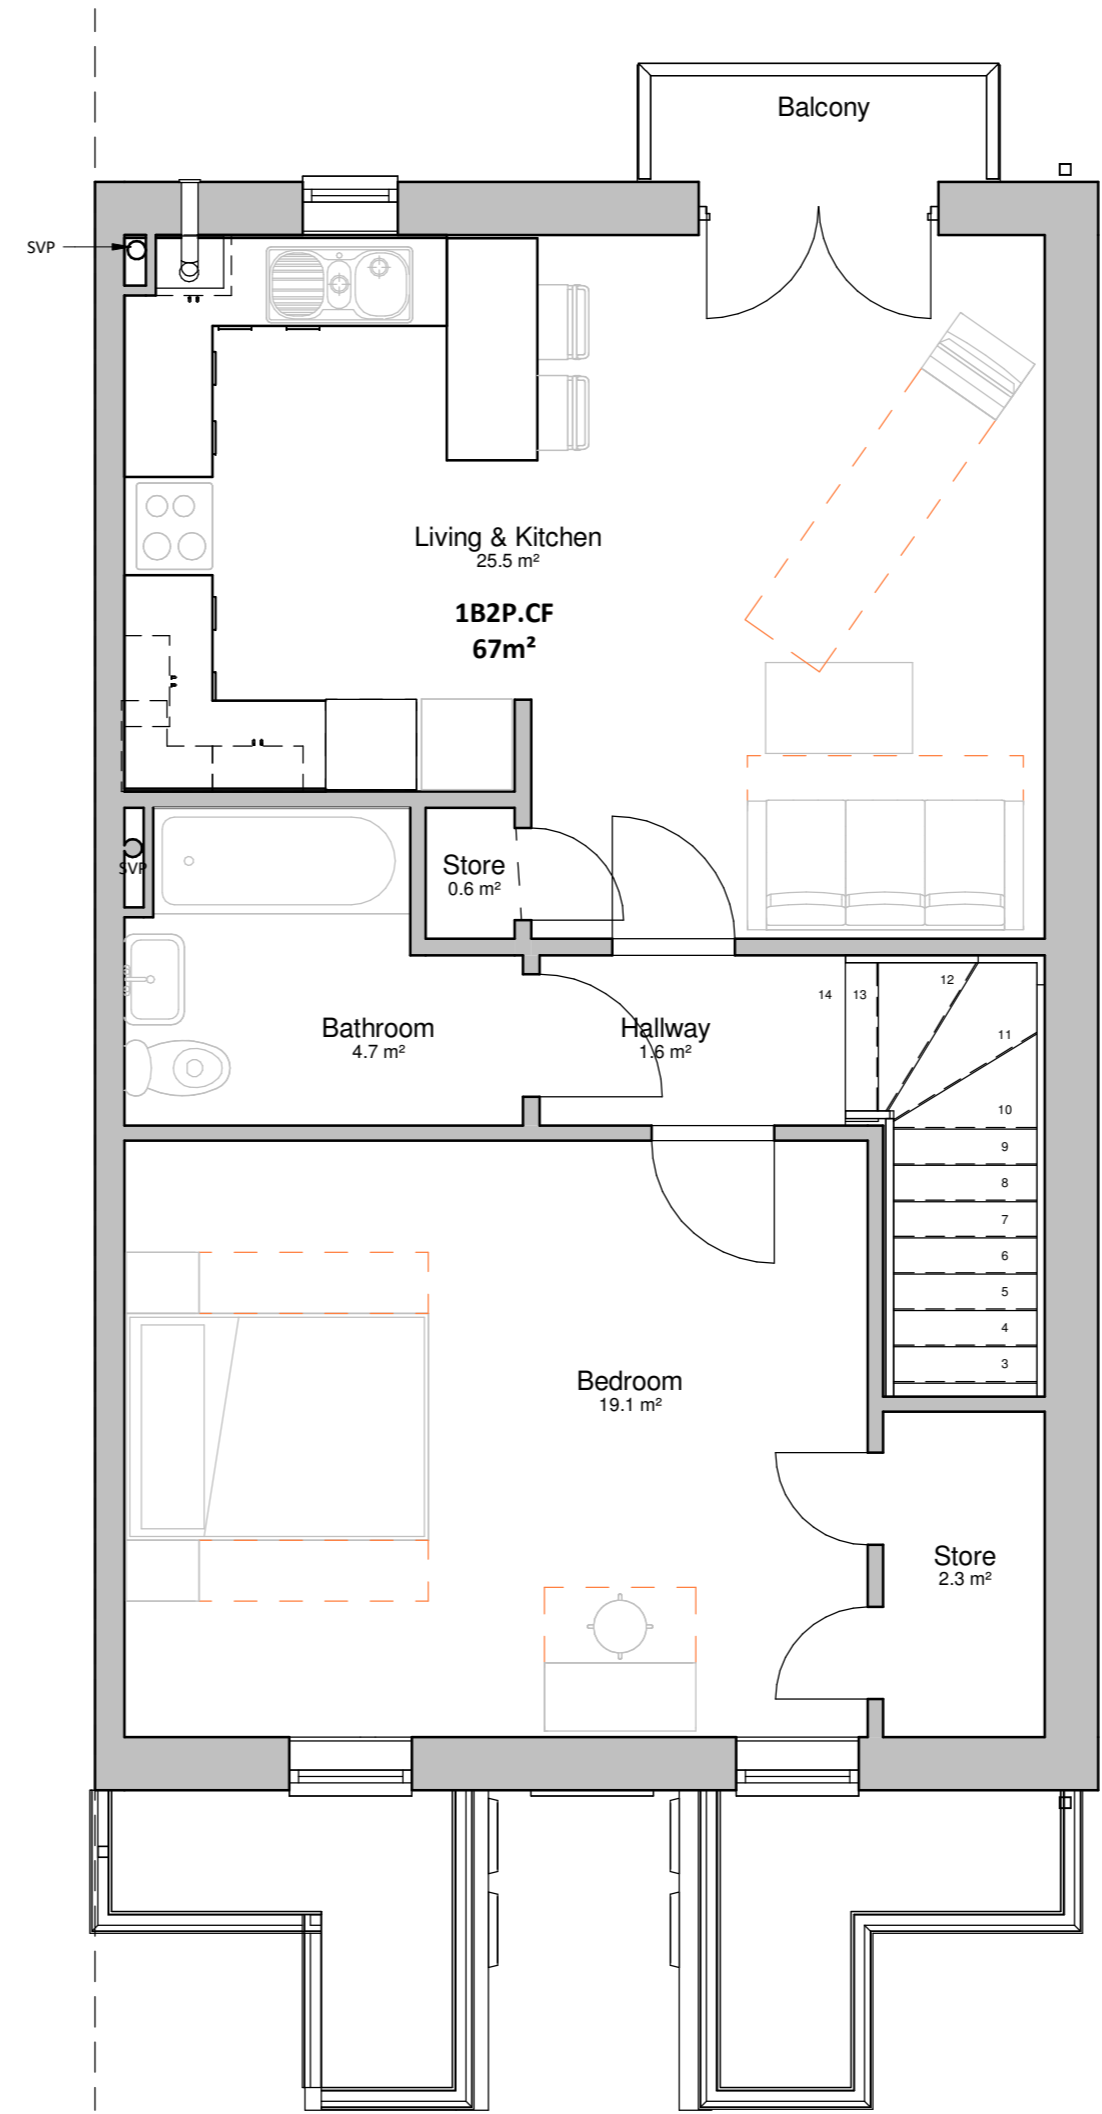

01 1BF 67m² First Floor Plan
1 : 50

In-built Storage Schedule		
Name	Area	Level

Ground Floor		
Store	0.6 m ²	Ground Floor
Store	0.9 m ²	Ground Floor

First Floor		
Store	0.6 m ²	First Floor
Store	2.3 m ²	First Floor
Grand total: 4	4.4 m²	

Rev	Date	Int	Description
4	21.07.21	AC	Doors updated as per client's comments
3	19.07.21	AC	Drawing amendments made following client's comments
2	11.06.21	AC	Minor amendments made following client's comments
1	24.05.21	LT	Layout amended in line with client comments. First floor flat 1B2P



CLIENT:
Kirklees Neighbourhood Housing

PROJECT:
Knowl Grove, Mirfield

DESCRIPTION:
1B2P.CF 51m² / 1B2P.CF 67m² - Plans

PURPOSE OF ISSUE:
Planning

DRAWN BY: LT CHECKED: VS DATE: 29/04/21 SCALE @ A2: 1 : 50

JOB NO: 3782 STATUS CODE: S2 DRAWING NO: 109 REV: 4

FILE IDENTIFIER:
KL-BTP-01-ZZ-DR-A-3782_109.4

Elizabeth House 486 Didsbury Road Heaton Mersey Stockport SK4 3BS
0161 443 1221 info@bernardtaylor.co.uk www.btparchitects.co.uk