

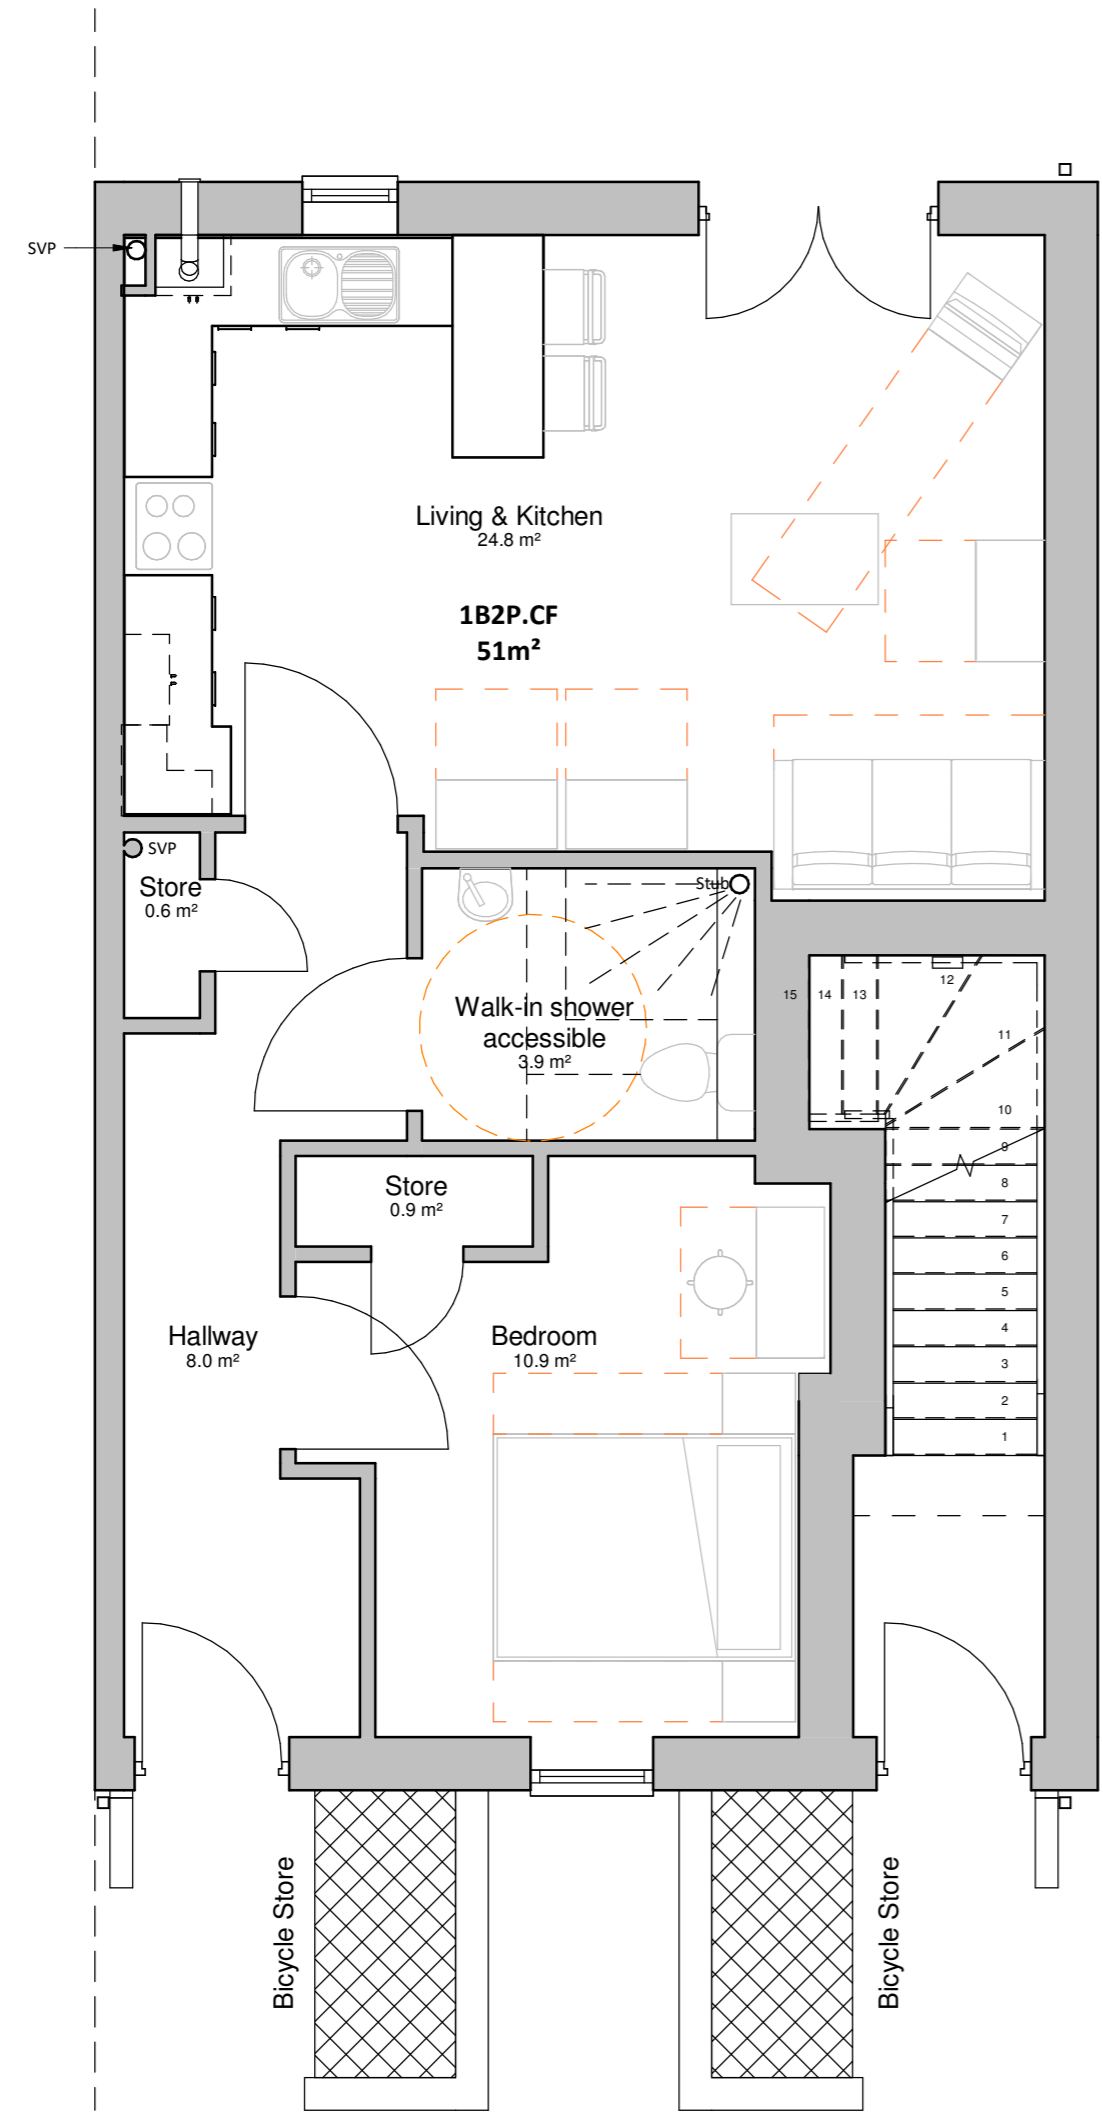


DO NOT SCALE FROM THIS DRAWING
ALL DIMENSIONS MUST BE CHECKED ON SITE BY
CONTRACTOR PRIOR TO CONSTRUCTION

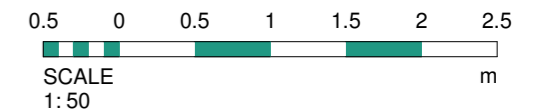

00 1BF 51m² Ground Floor Plan
1 : 50

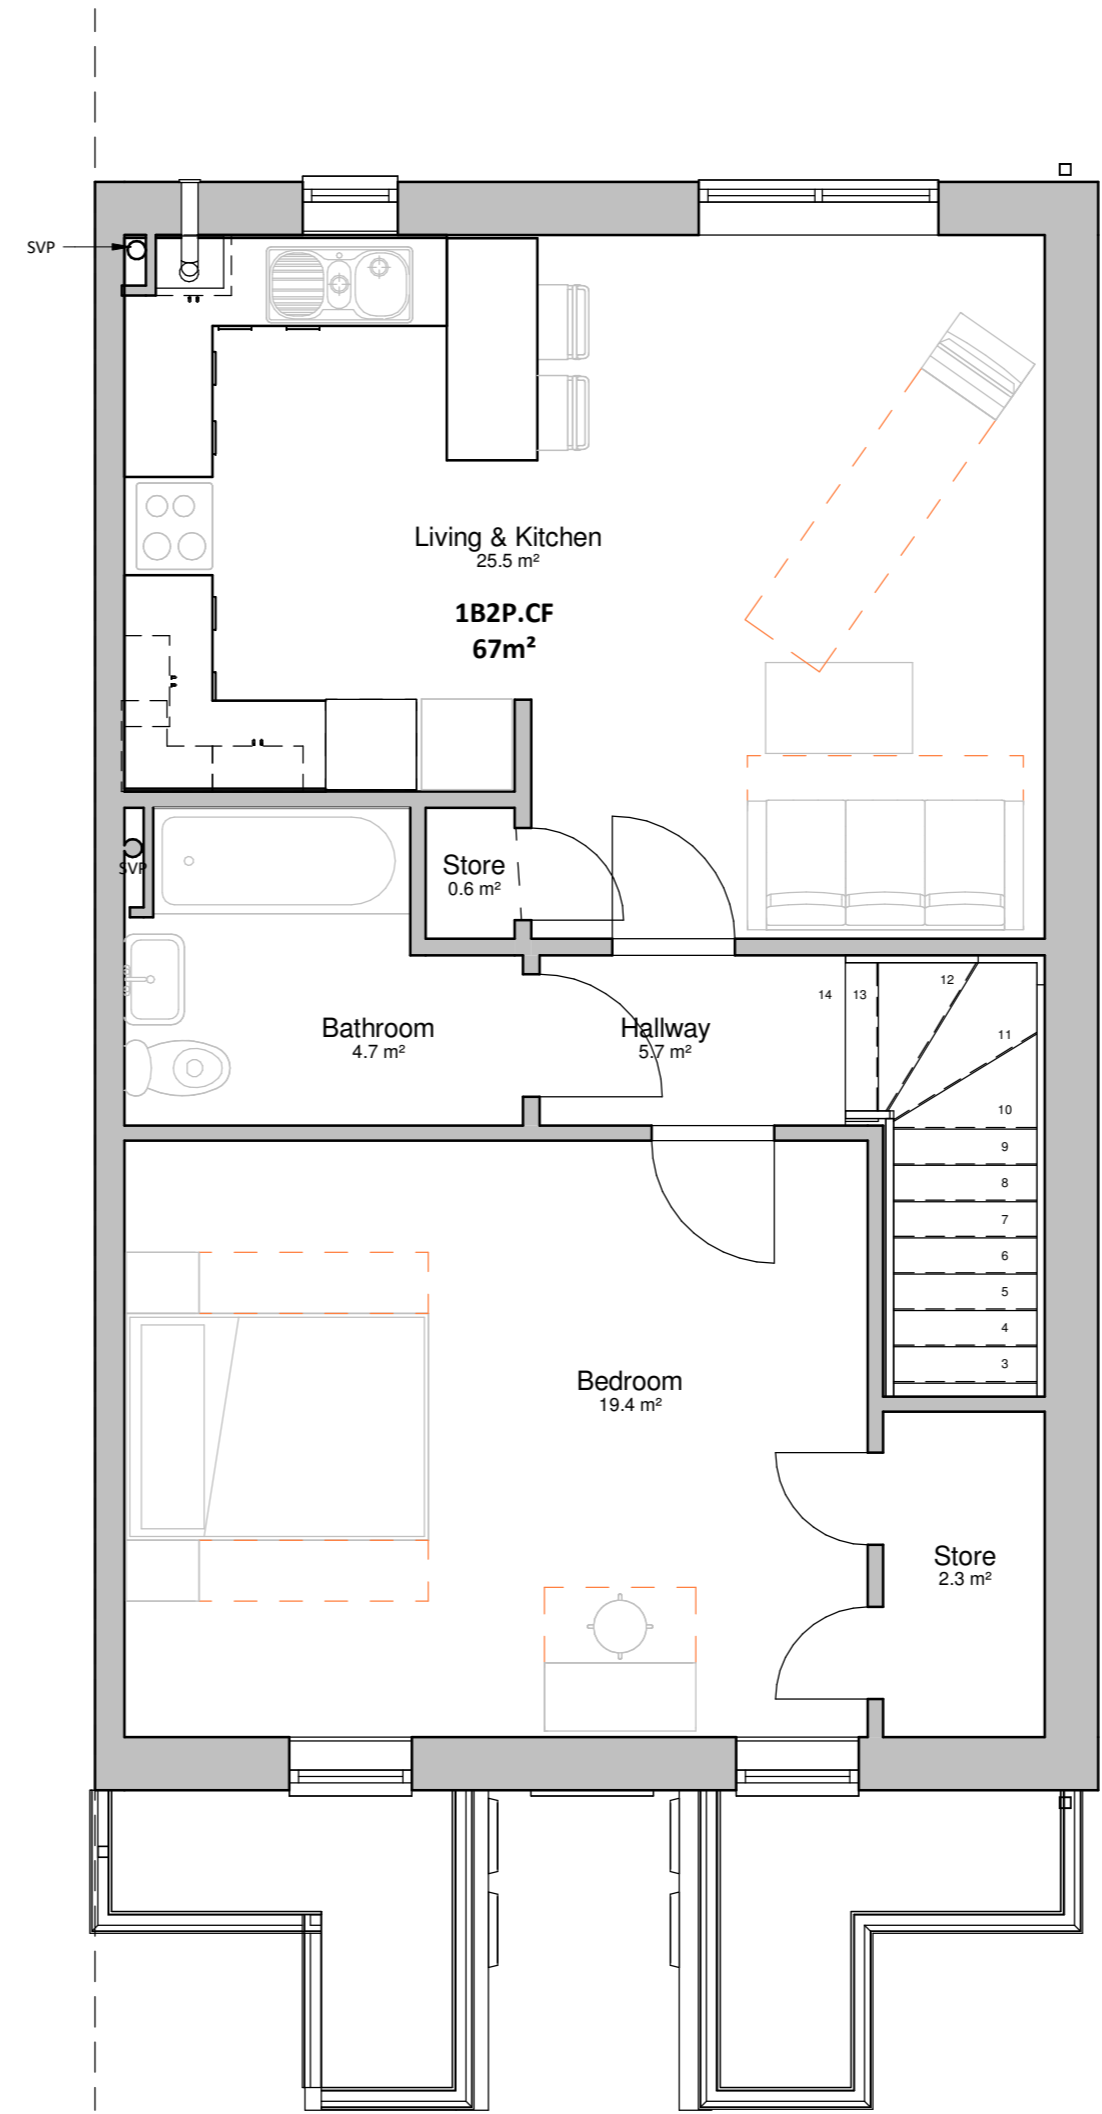

01 1BF 67m² First Floor Plan
1 : 50

In-built Storage Schedule		
Name	Area	Level

Ground Floor		
Store	0.6 m ²	Ground Floor
Store	0.9 m ²	Ground Floor

First Floor		
Store	0.6 m ²	First Floor
Store	2.3 m ²	First Floor
Grand total: 4	4.4 m²	

Rev	Date	Int	Description
-----	------	-----	-------------



CLIENT:
Kirklees Neighbourhood Housing

PROJECT:
Knowl Grove, Mirfield

DESCRIPTION:
1B2P.CF 51m² / 1B2P.CF 67m² - Plans

PURPOSE OF ISSUE:
Planning

DRAWN BY:	CHECKED	DATE:	SCALE @ A2:
LT	VS	29/04/21	1 : 50

JOB NO:	STATUS CODE:	DRAWING NO:	REV
3782	S2	129	

FILE IDENTIFIER:
KL-BTP-01-ZZ-DR-A-3782_129