





Only figured dimensions should be used.
Scaled dimensions should be checked with the Architect.
This drawing together with the design, is the property and copyright of the Architect and must not be reproduced without written permission

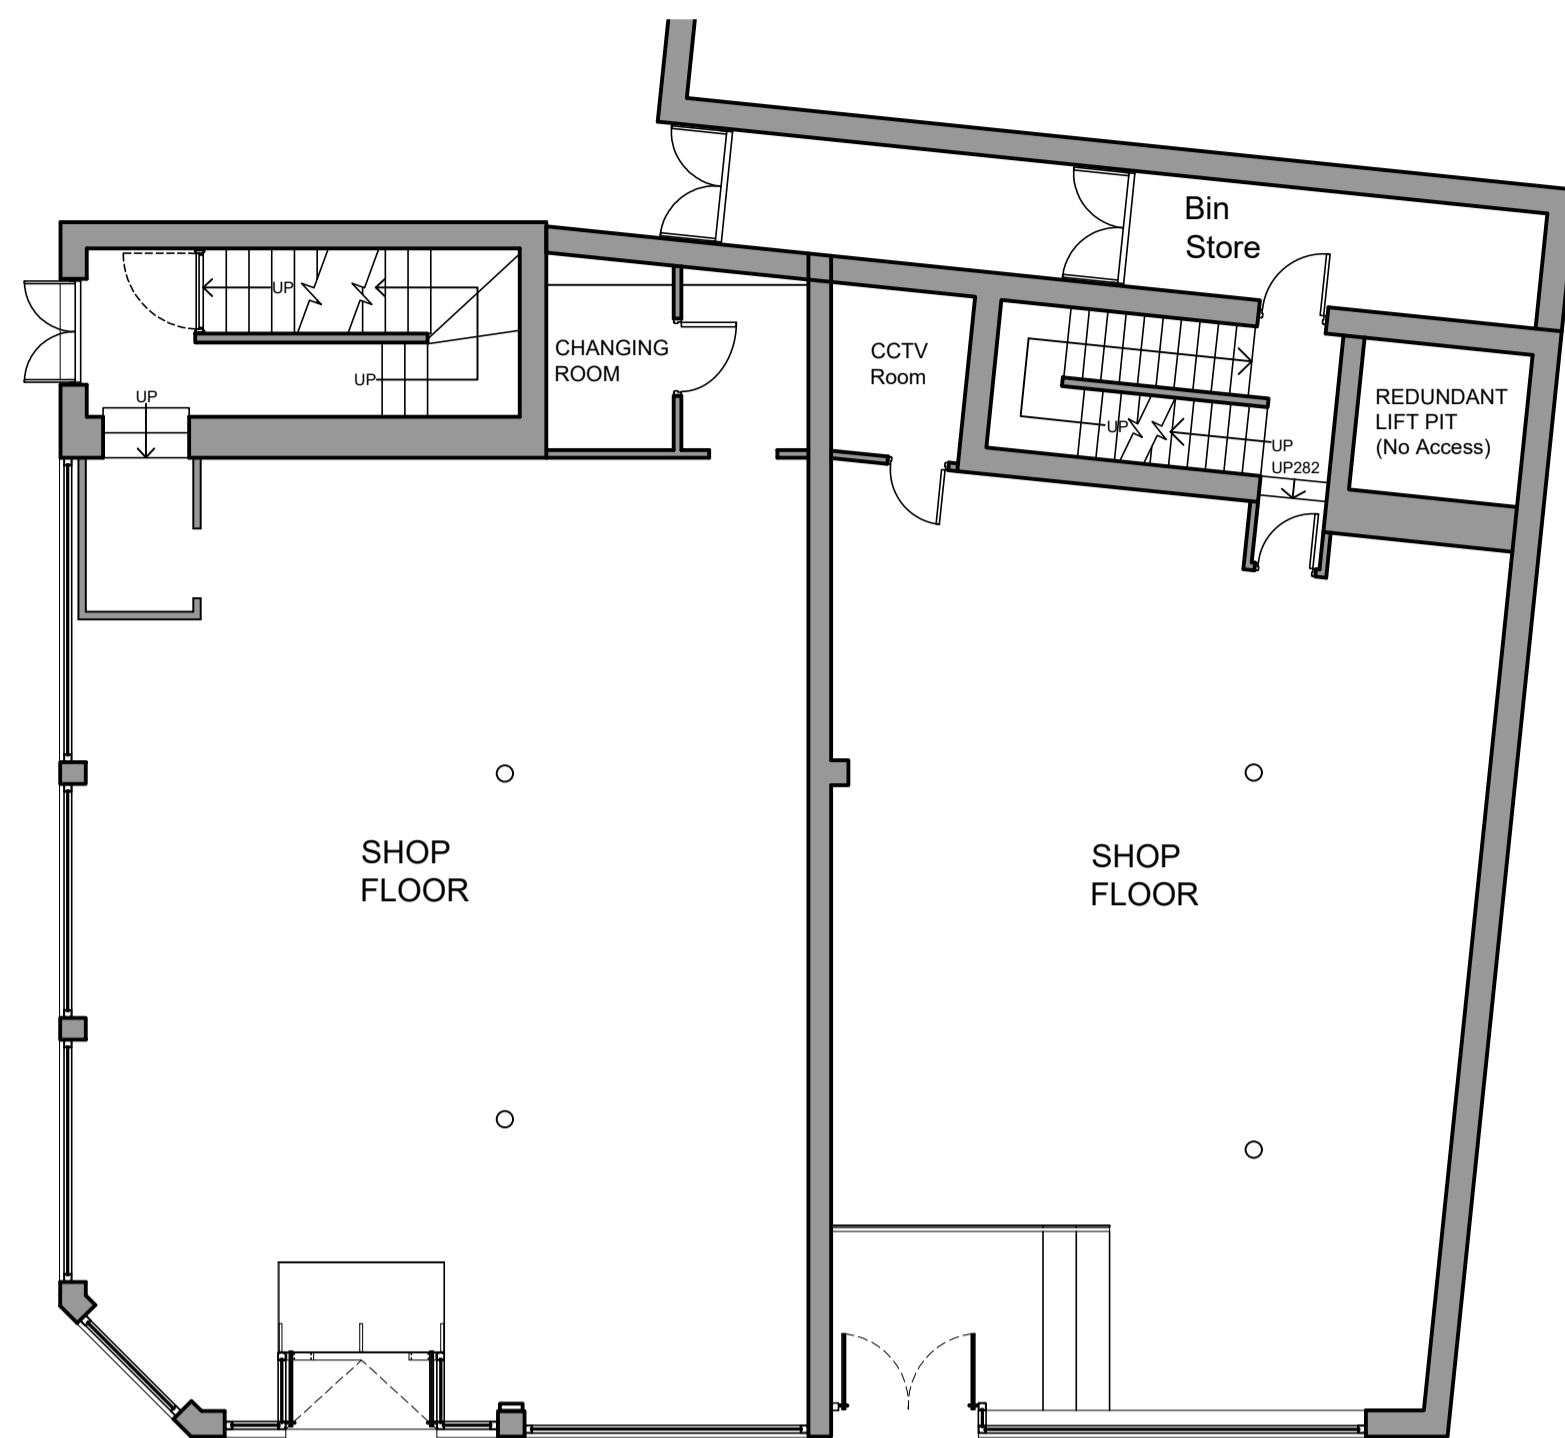

GROUND FLOOR PLAN




SECOND FLOOR PLAN

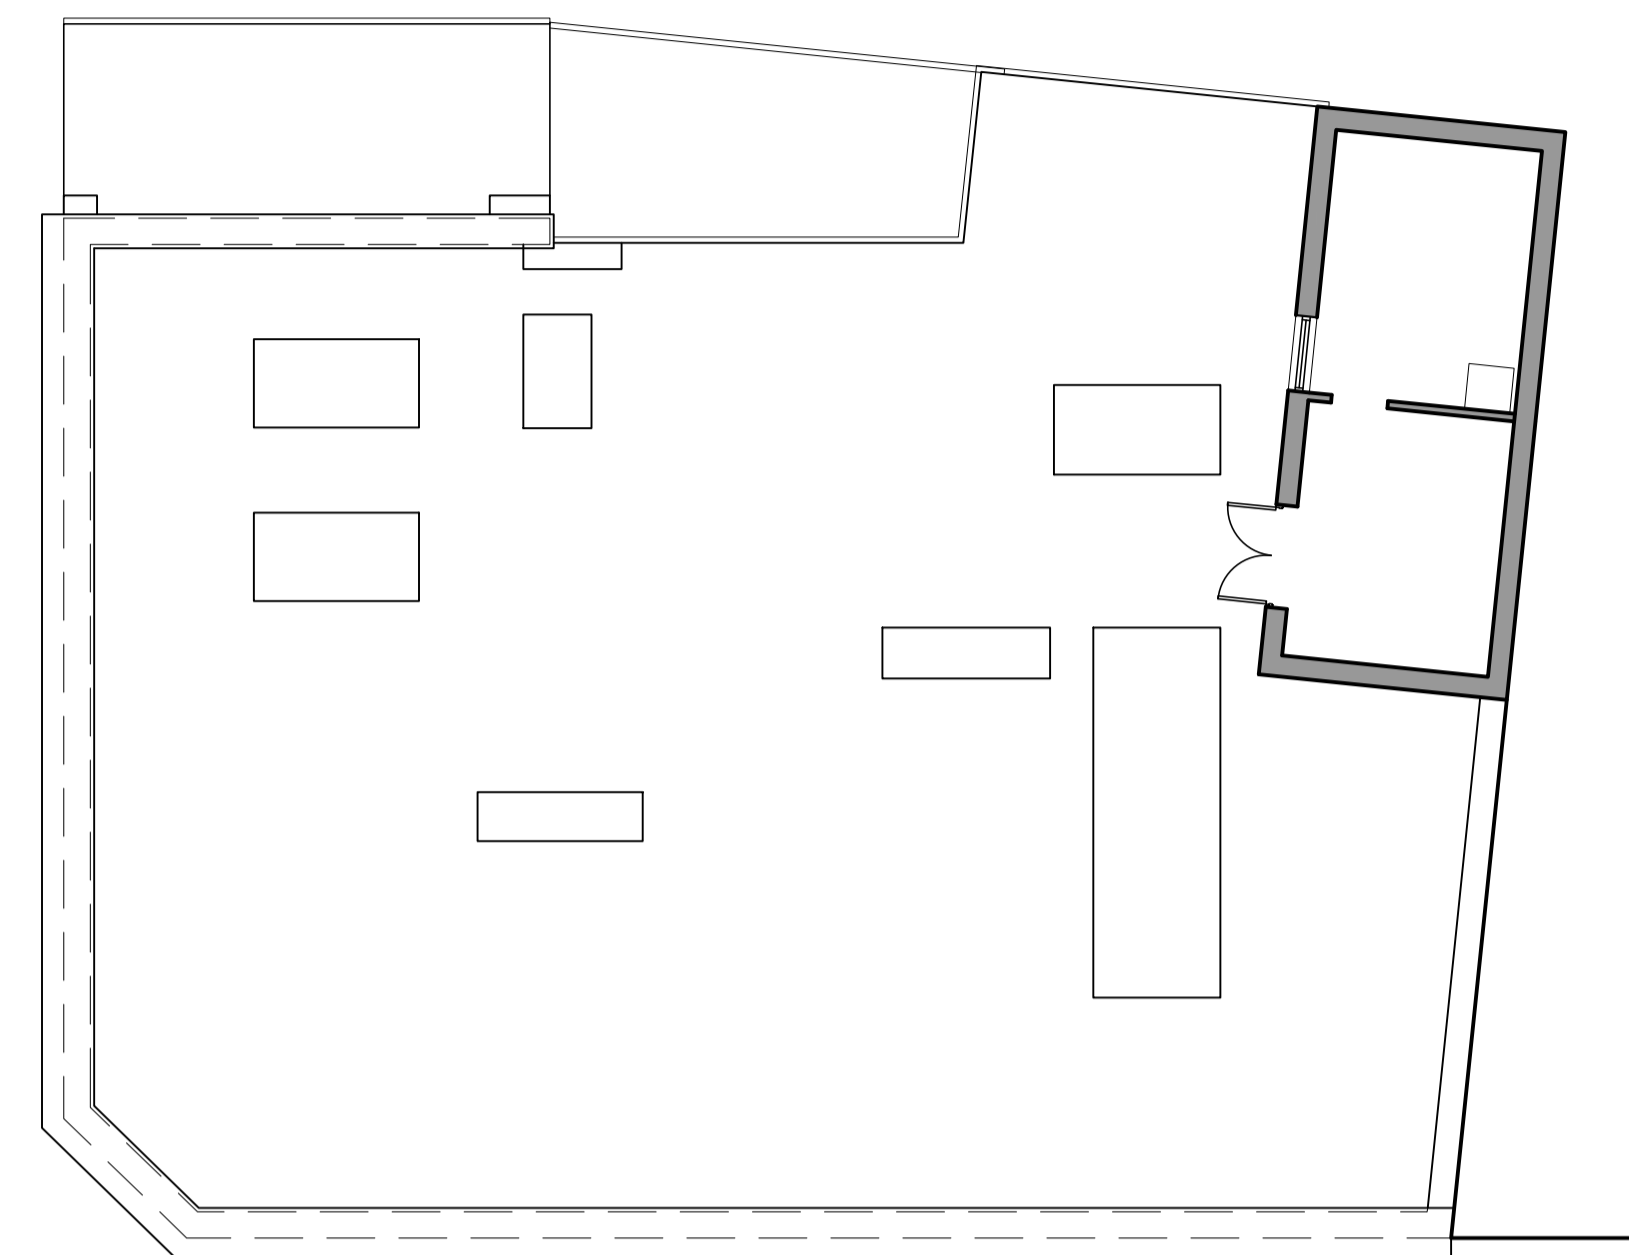

ROOF PLAN



BASEMENT FLOOR PLAN

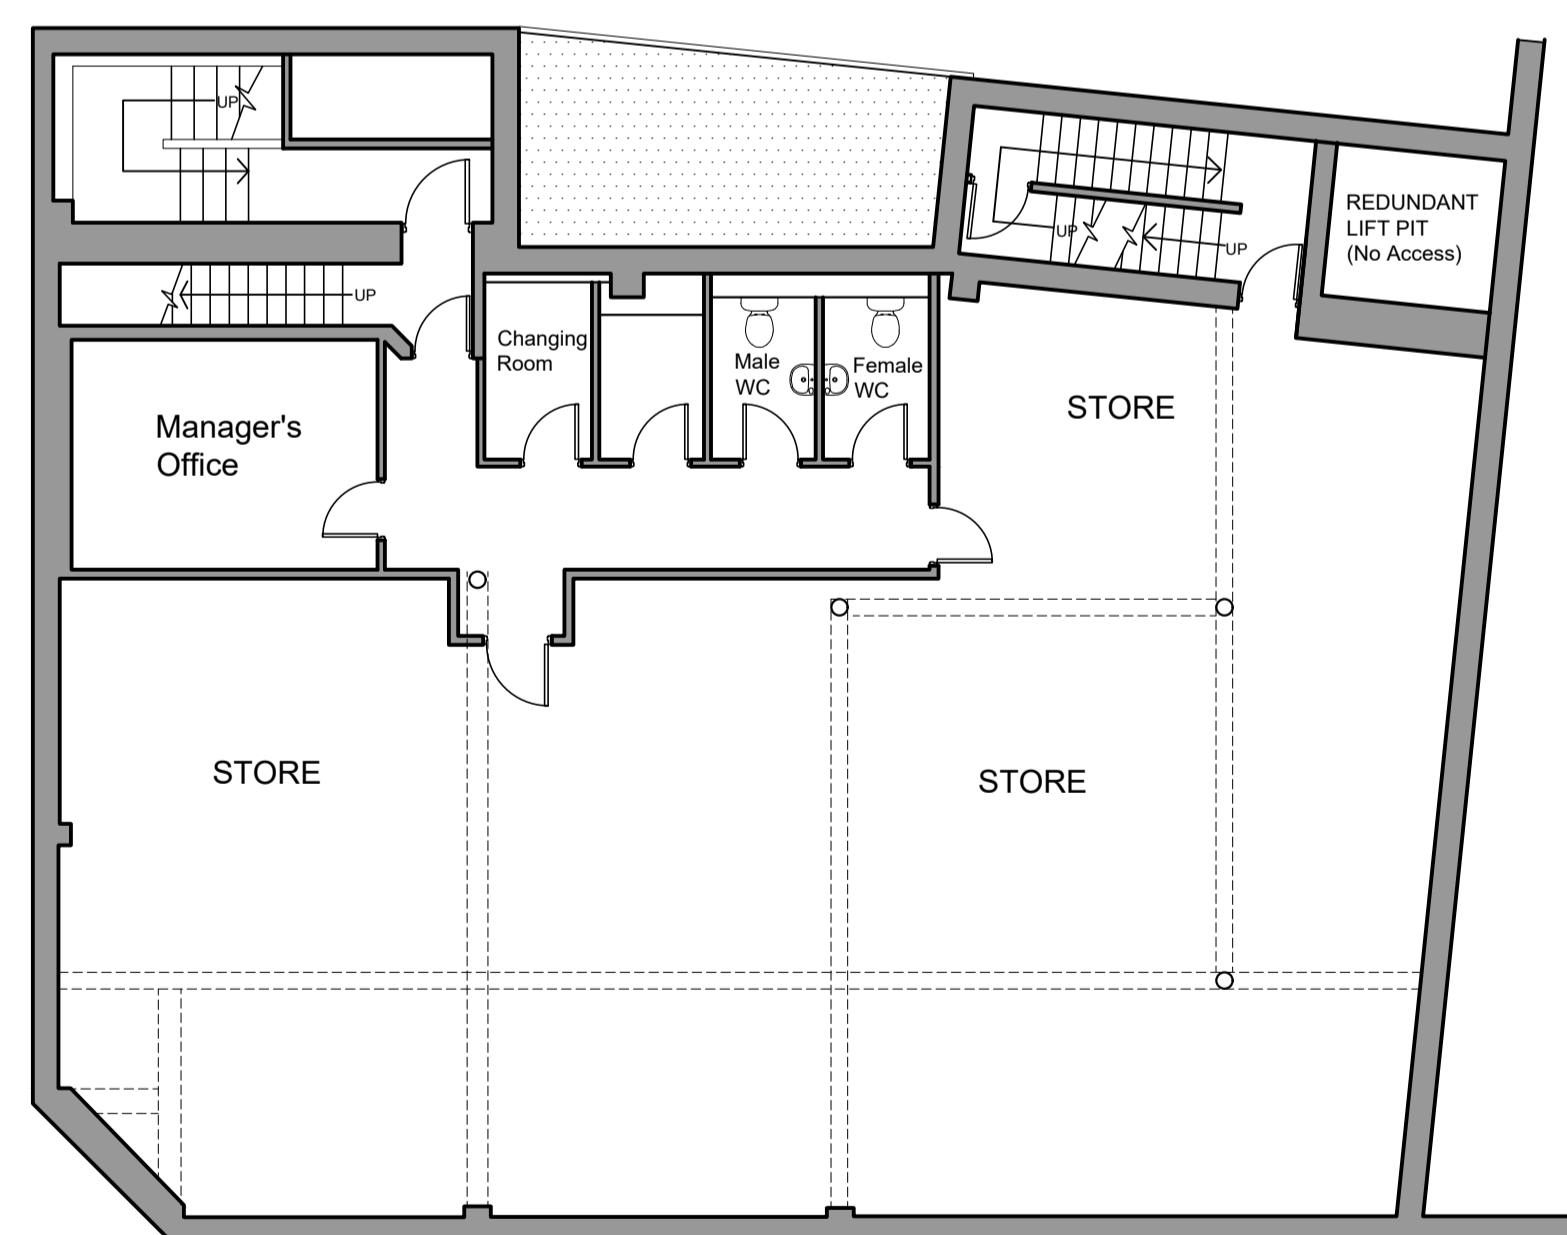

FIRST FLOOR PLAN

DO NOT SCALE OFF THIS DRAWING

rev	description	drawn	auth	date

ACUMEN
DESIGNERS & ARCHITECTS

acumenarchitects.co.uk 01484 546 000
Headrow House, Old Leeds Road, Huddersfield, HD1 1SG

Client
CHIEFDAY LTD.

Project
**14-18 KING STREET
HUDDERSFIELD**

Project No	Drawing No	Rev
2719	(100)01	/

Description
**EXISTING GENERAL
ARRANGEMENT PLANS**

Scale	Date Drawn	Drawn By	Authorised By
1:100@ A1	AUG'21	JF	JC

Purpose of Issue
 Planning Building Regs Tender Construction Comment Info