




front elevation - south west

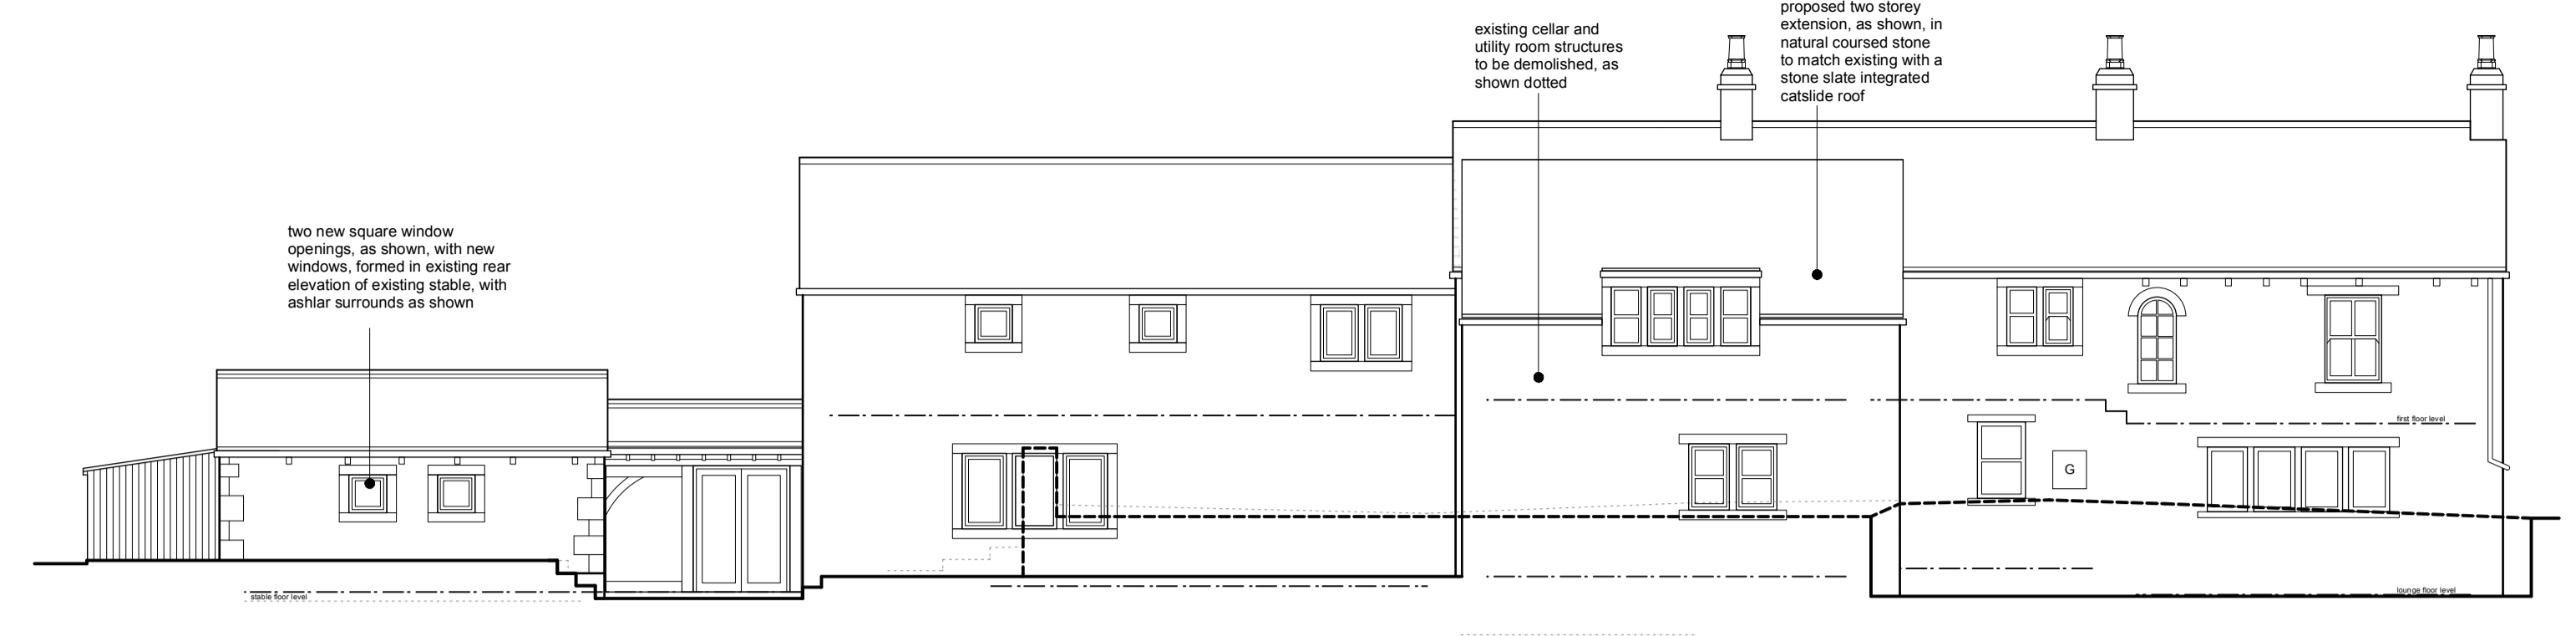


rear elevation - north east

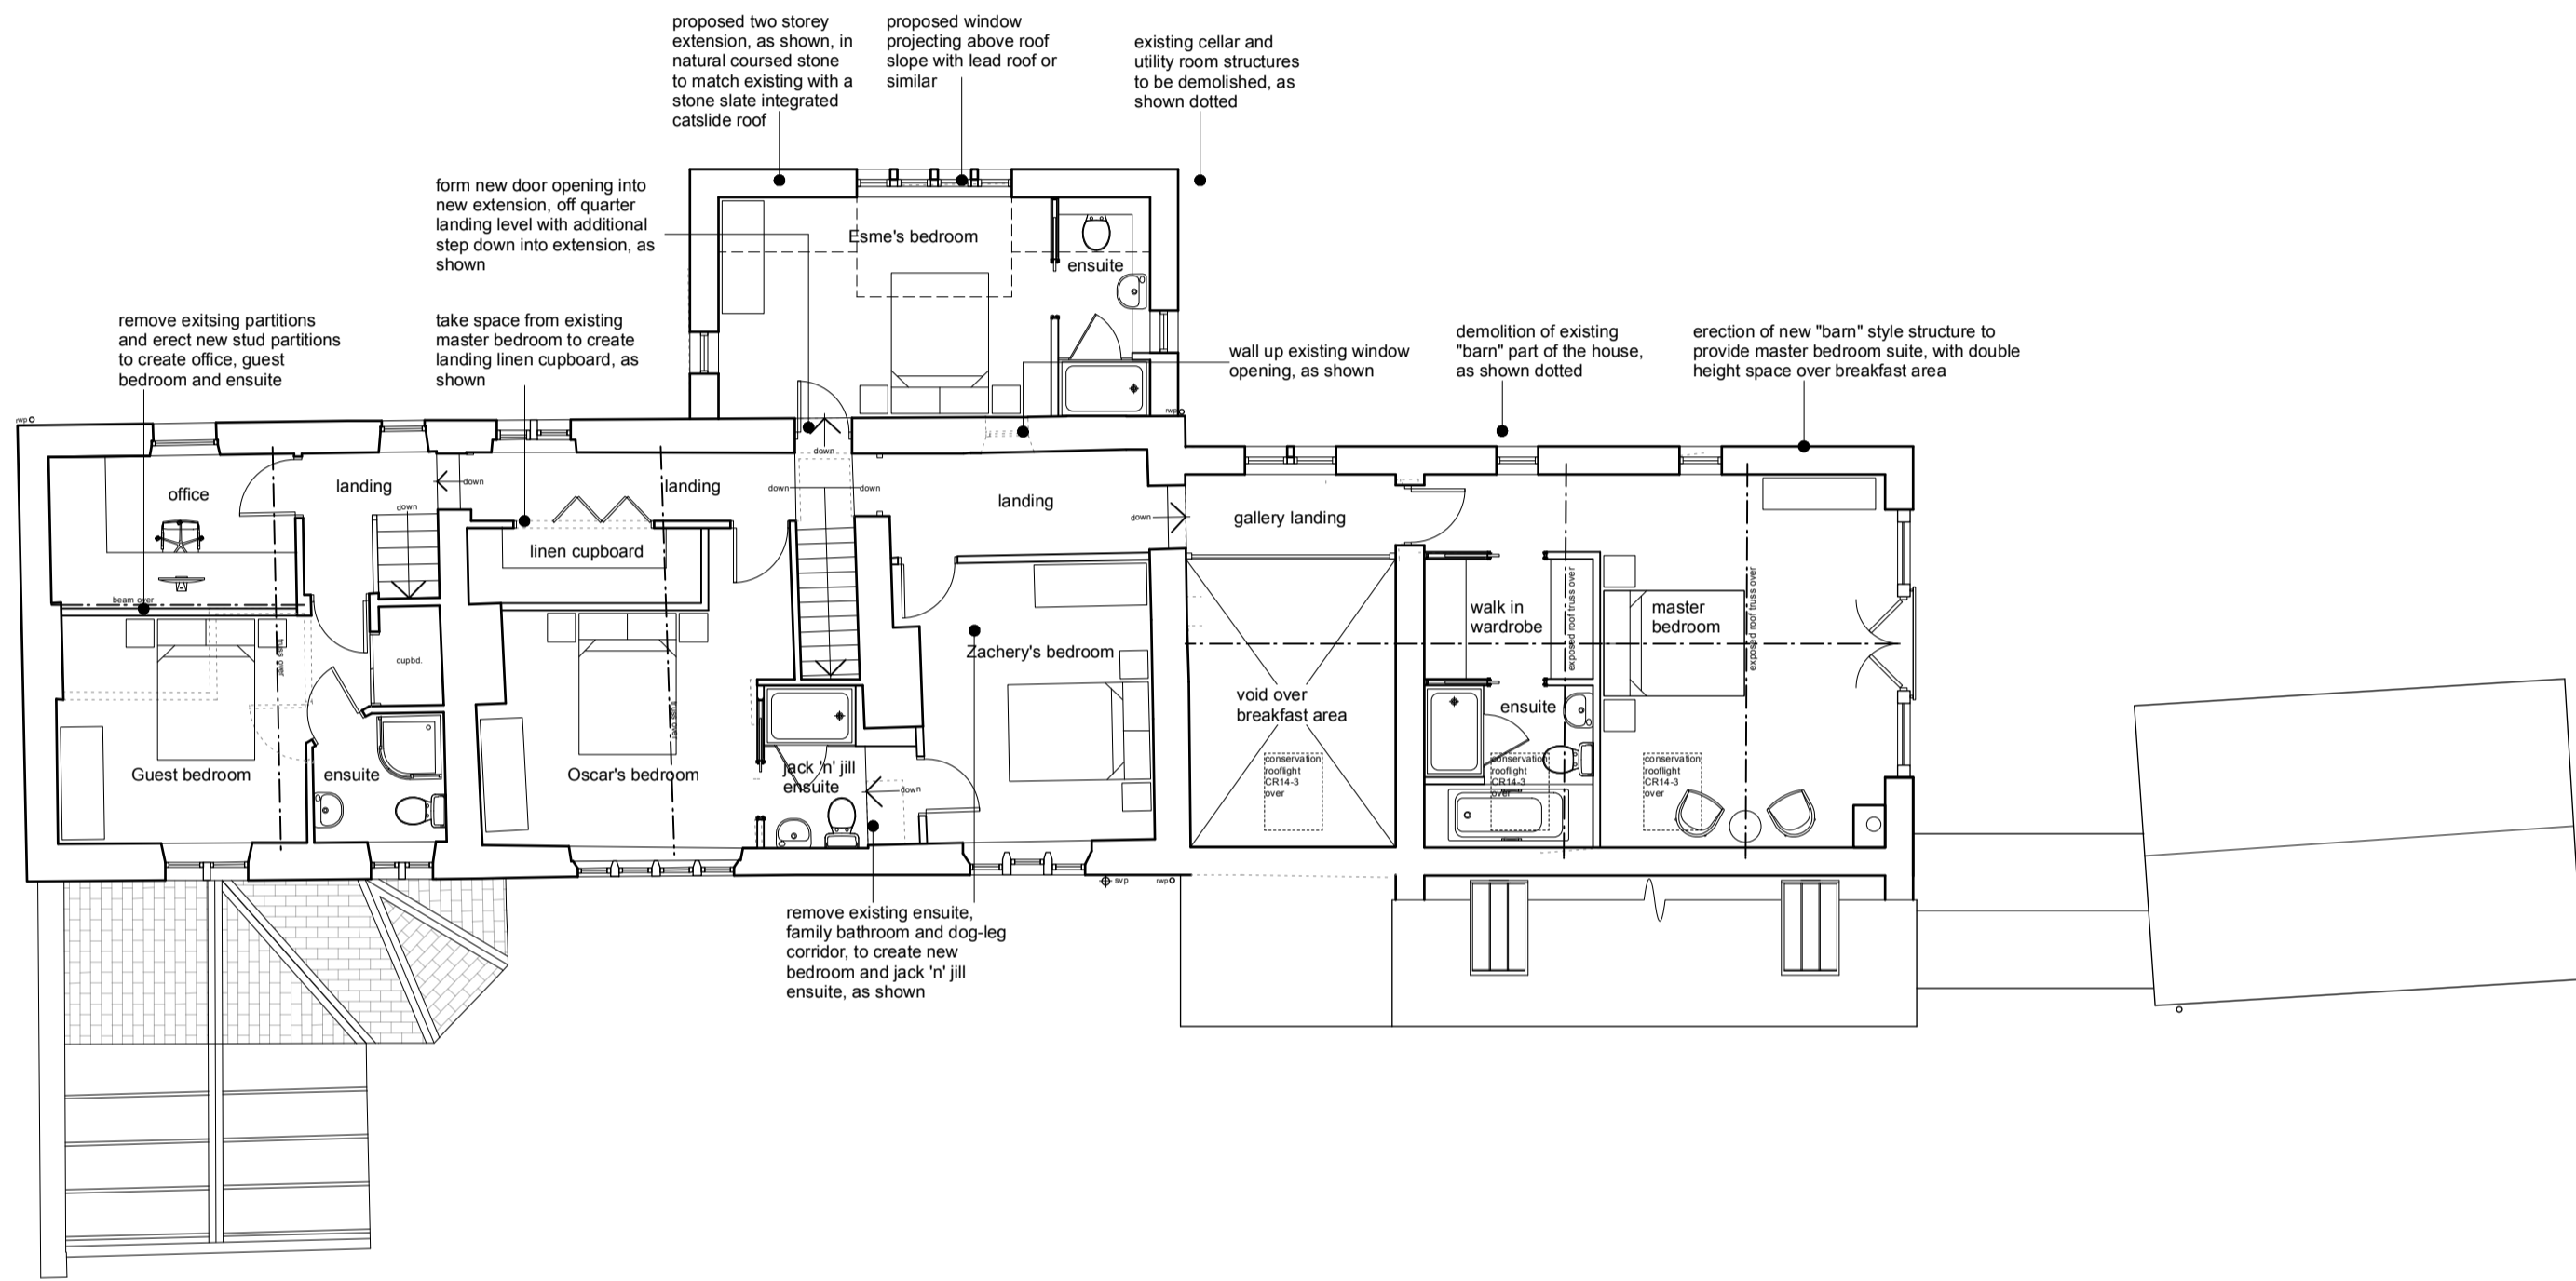


first floor plan

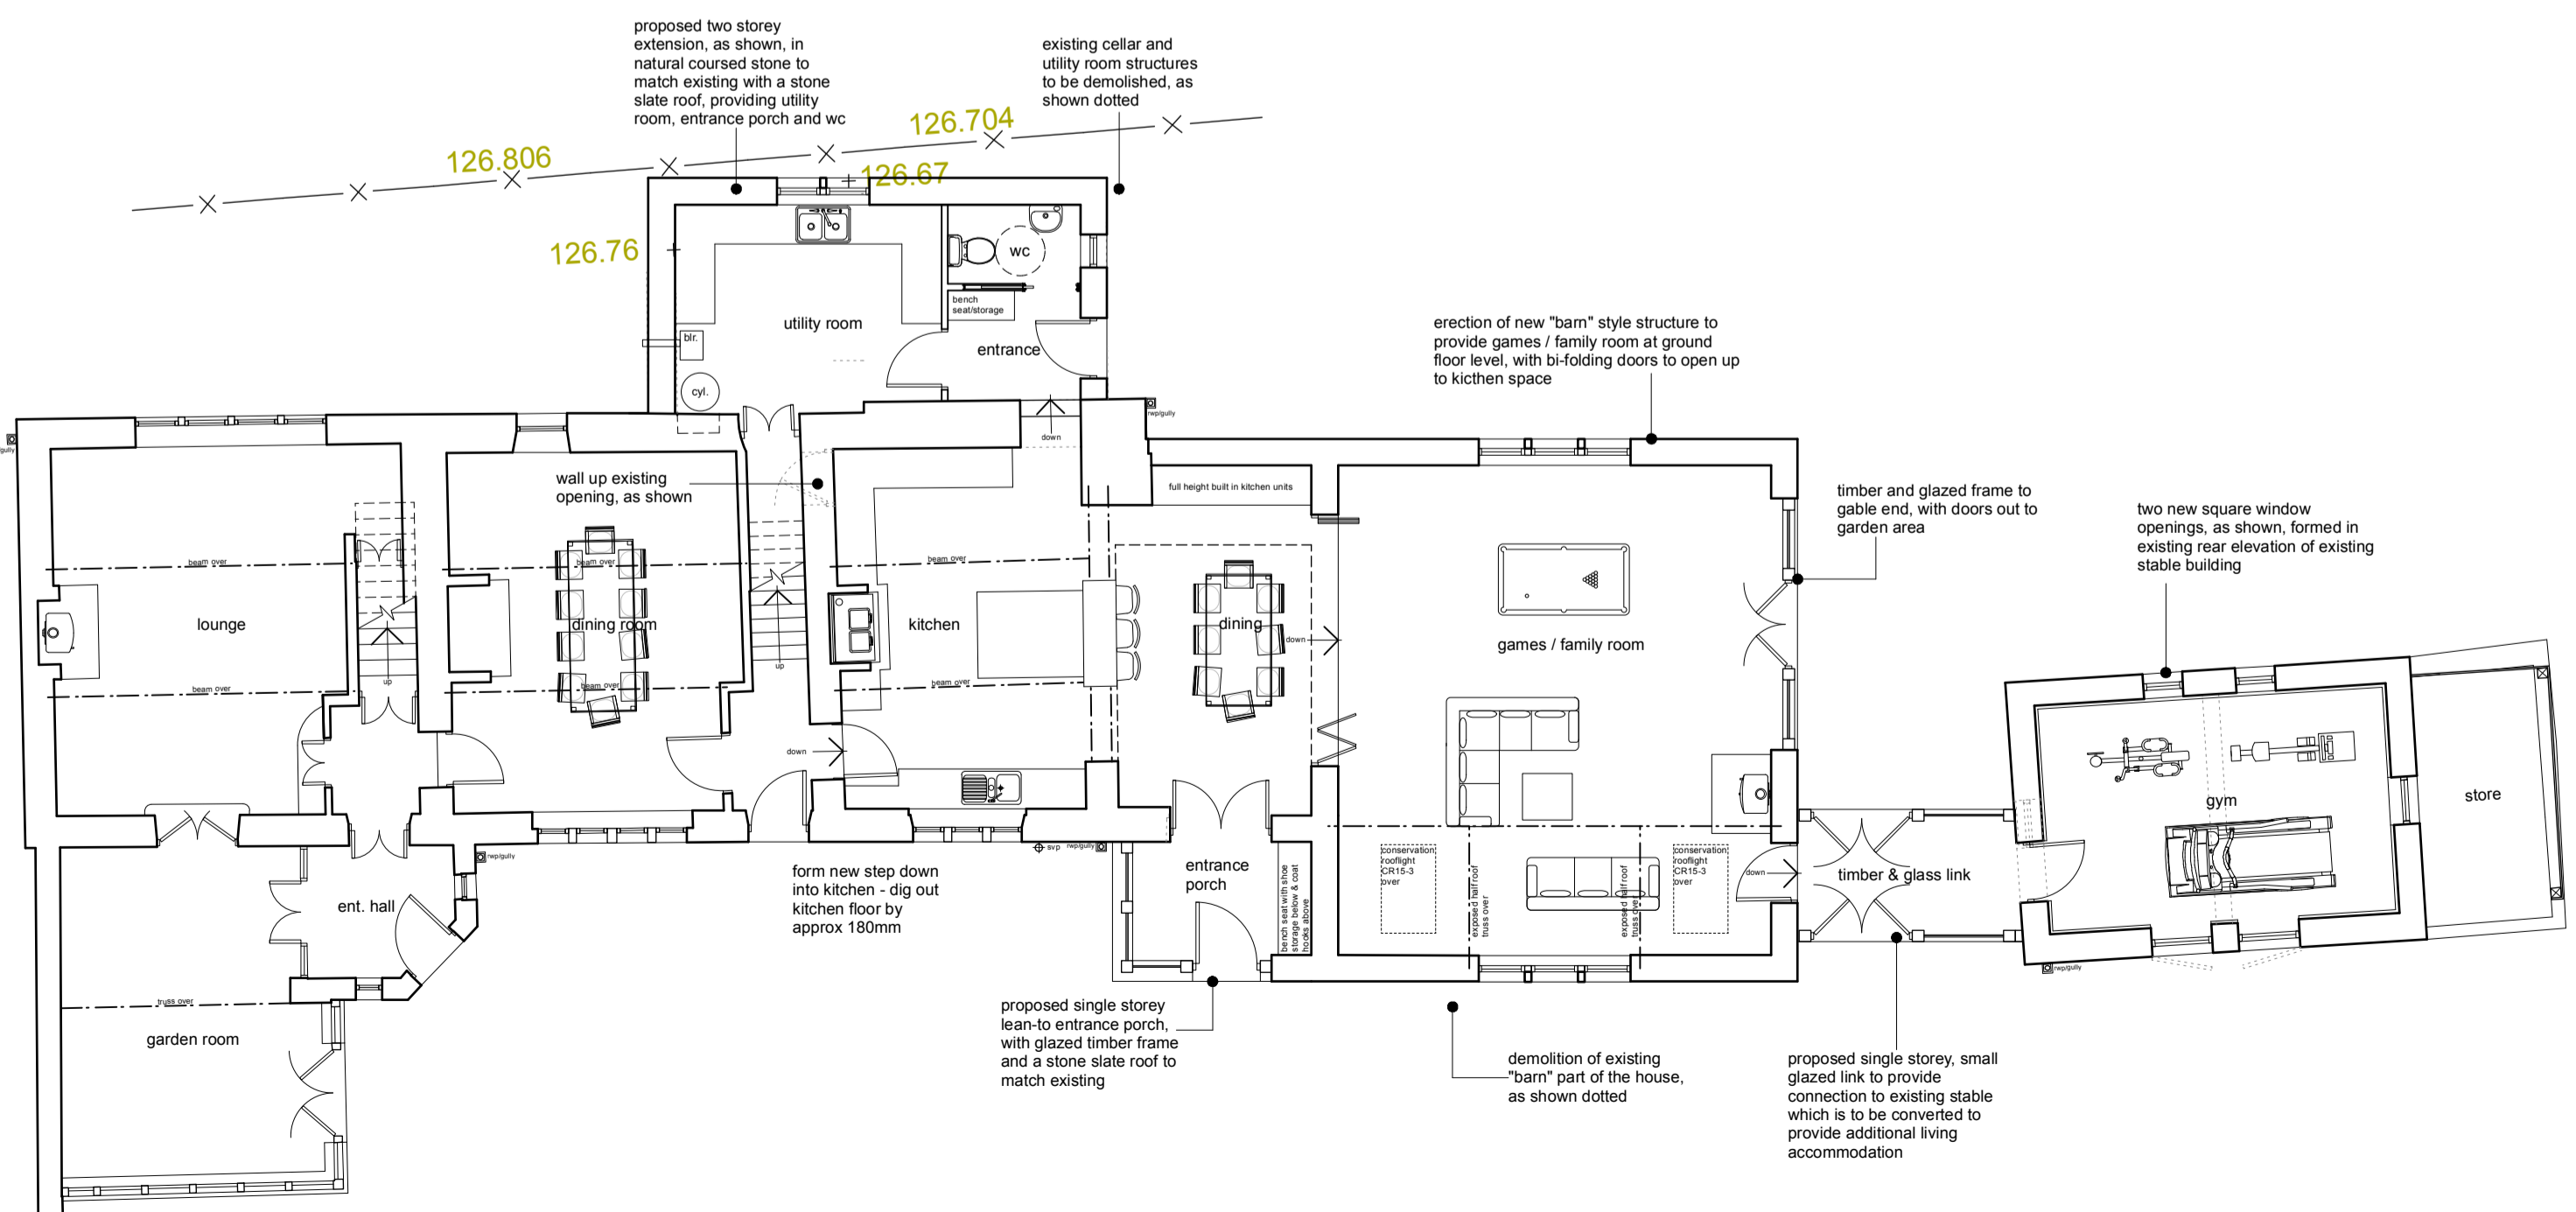


ground floor plan

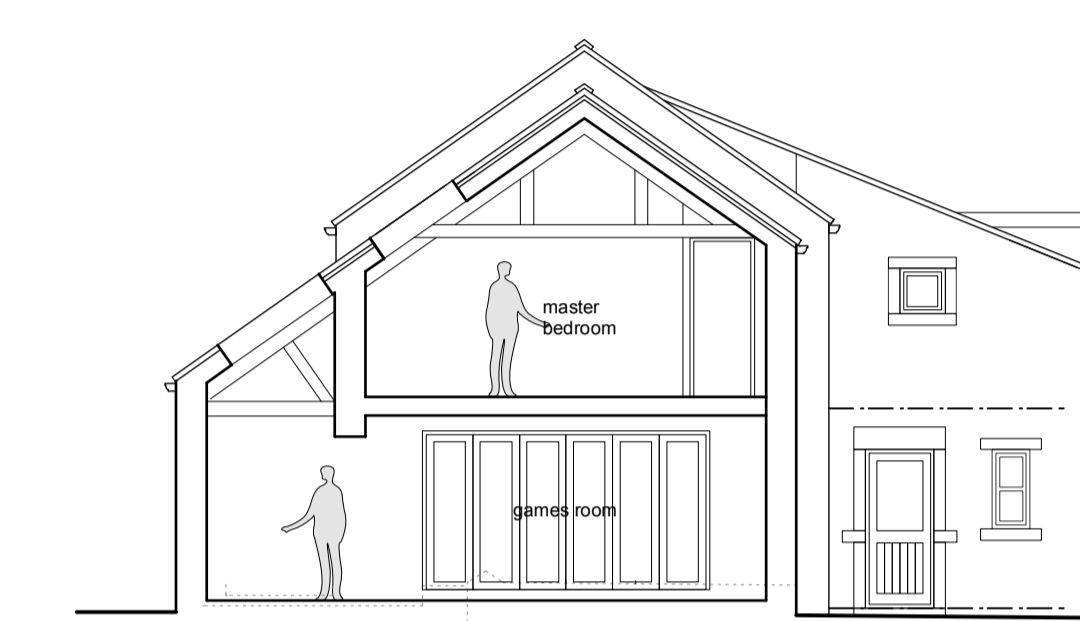


indicative section

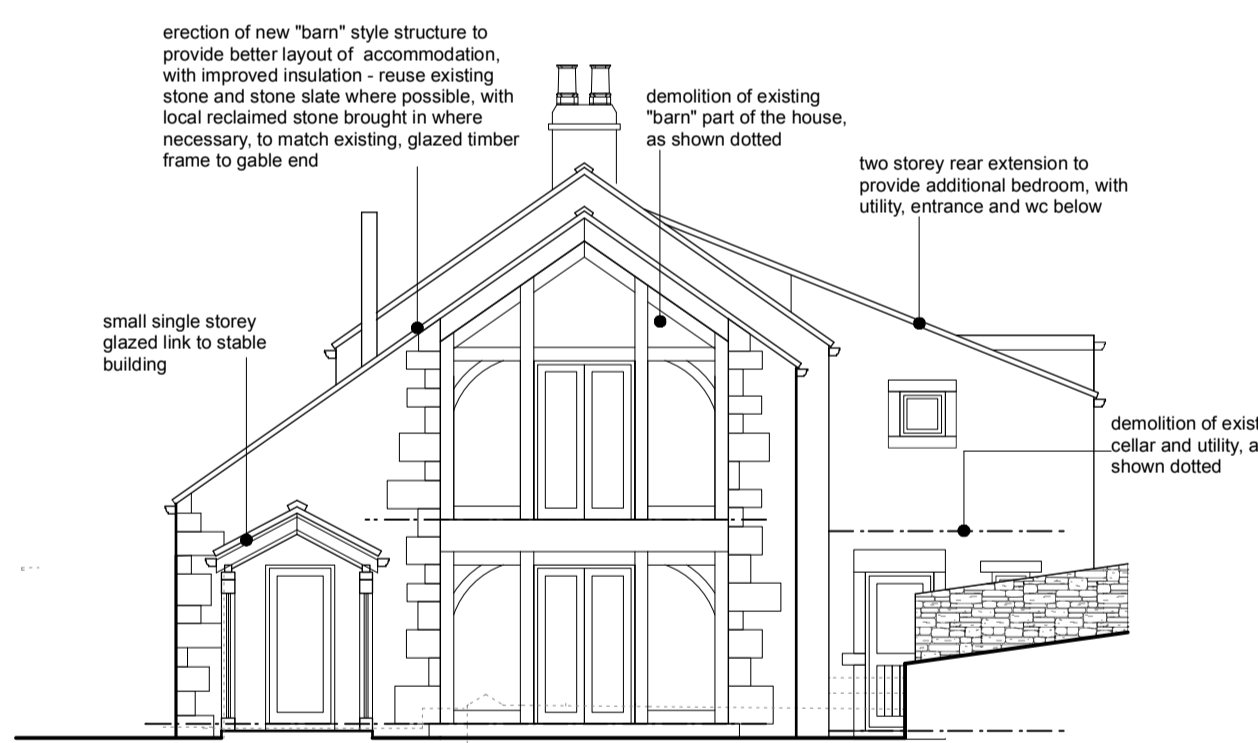


side elevation - south east

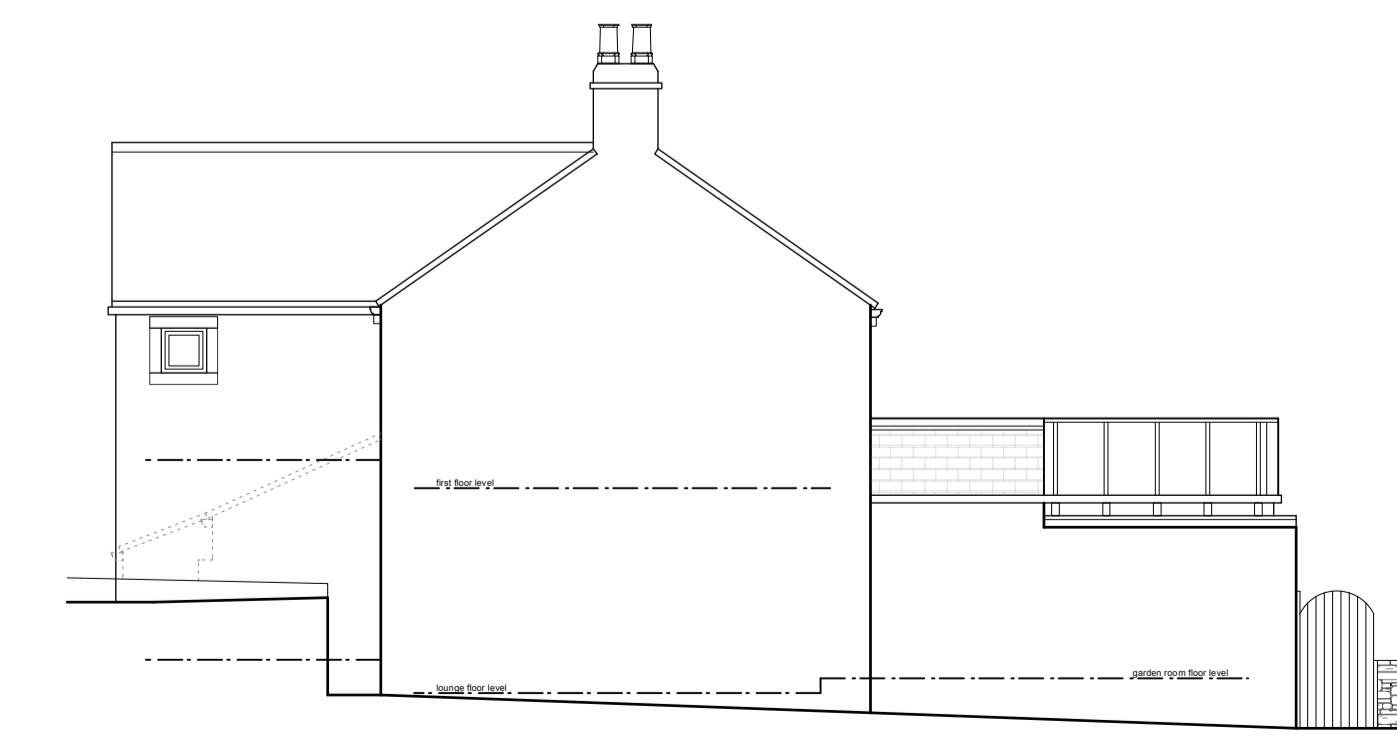

side elevation - north west

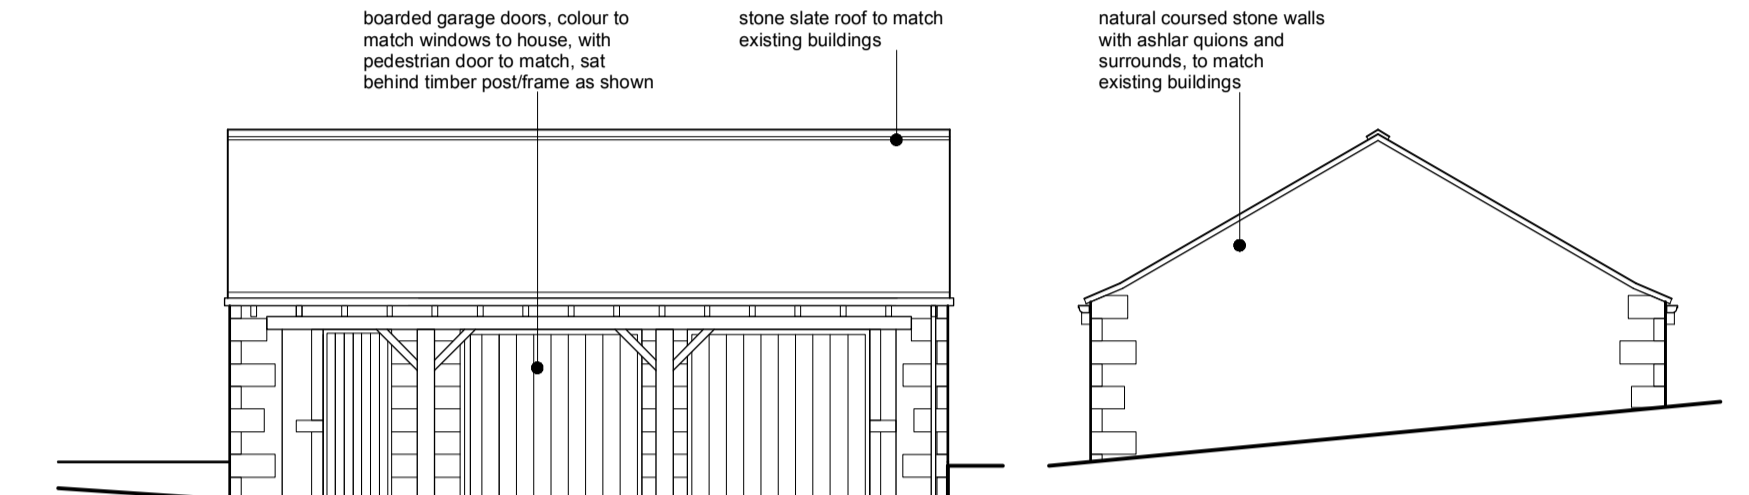


south west elevation garage

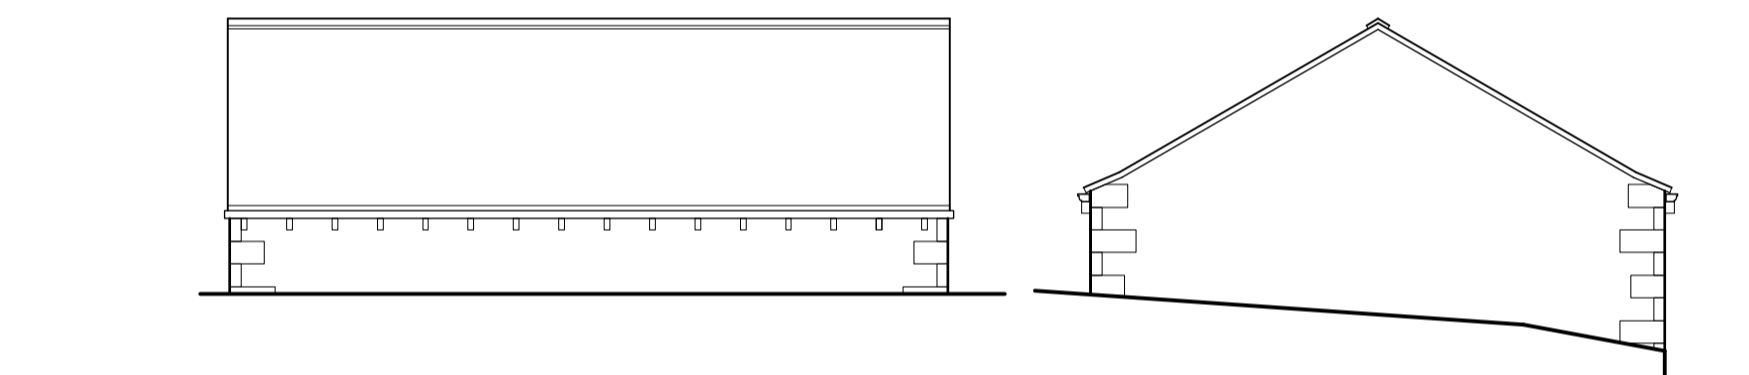

south east elevation garage



north east elevation garage

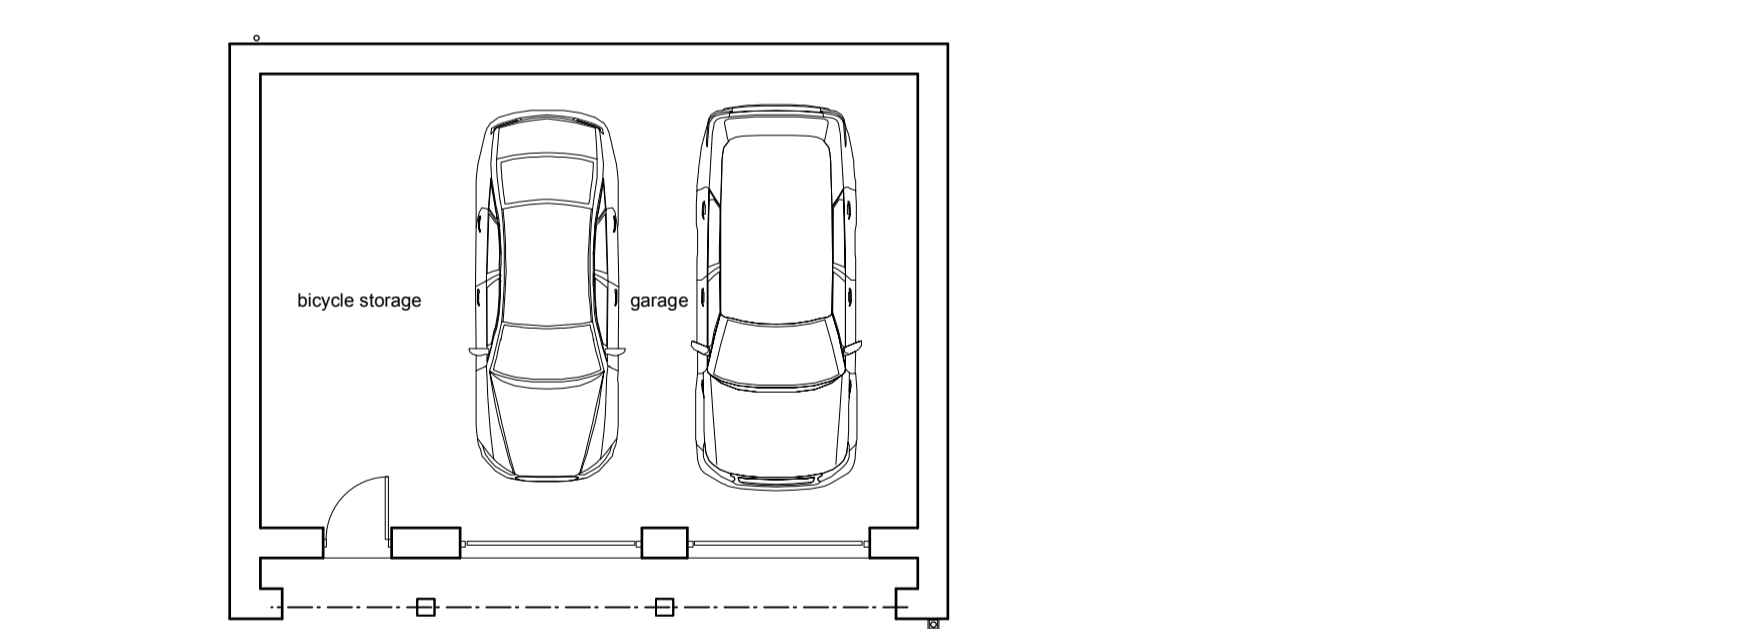

plan - garage

This drawing has been prepared specifically for the purpose of obtaining Planning Permission and/or Building Regulation Approval. Its suitability for other purposes, without supplementary details and specifications cannot be guaranteed. The Permissions and/or Approvals are beyond the Architects control, and no guarantee that such will be given or to be interfered by reason of the preparation of this drawing. Only figured dimensions are to be used. All dimensions to be checked on site. This drawing together with the design is the property and copyright of the Architect and must not be reproduced without prior written permission.

rev.	description	date	drawn	approved
P03	Drawing updated with amendments following planners & clients comments	06.12.21	NG	NG
P02	Drawing updated with amendments following client meeting 06.08.21	23.08.21	NG	NG
P01	Drawing originated	23.06.21	NG	NG



project Proposed extensions and alterations, including detached garage  
at Mytholmbridge Farm, 36 Luke Lane Thongsbridge, Holmfirth, HD9 7TB  
for Mr A. & Mrs S. Morrell

title General arrangement as proposed  
number 21007D-02-P03  
scale 1:100  
size A1