



IF IN ANY DOUBT PLEASE ASK THE ARCHITECT FOR CLARIFICATION.  
 DO NOT SCALE FROM DRAWING. ALL DIMENSIONS TO BE CHECKED ON SITE.  
 THE COPYRIGHT FOR THESE DRAWINGS REMAINS THE PROPERTY OF THE ARCHITECT.  
 THEY MUST NOT BE REPRODUCED IN ANY WAY WITHOUT THE ARCHITECT'S PRIOR  
 WRITTEN CONSENT.

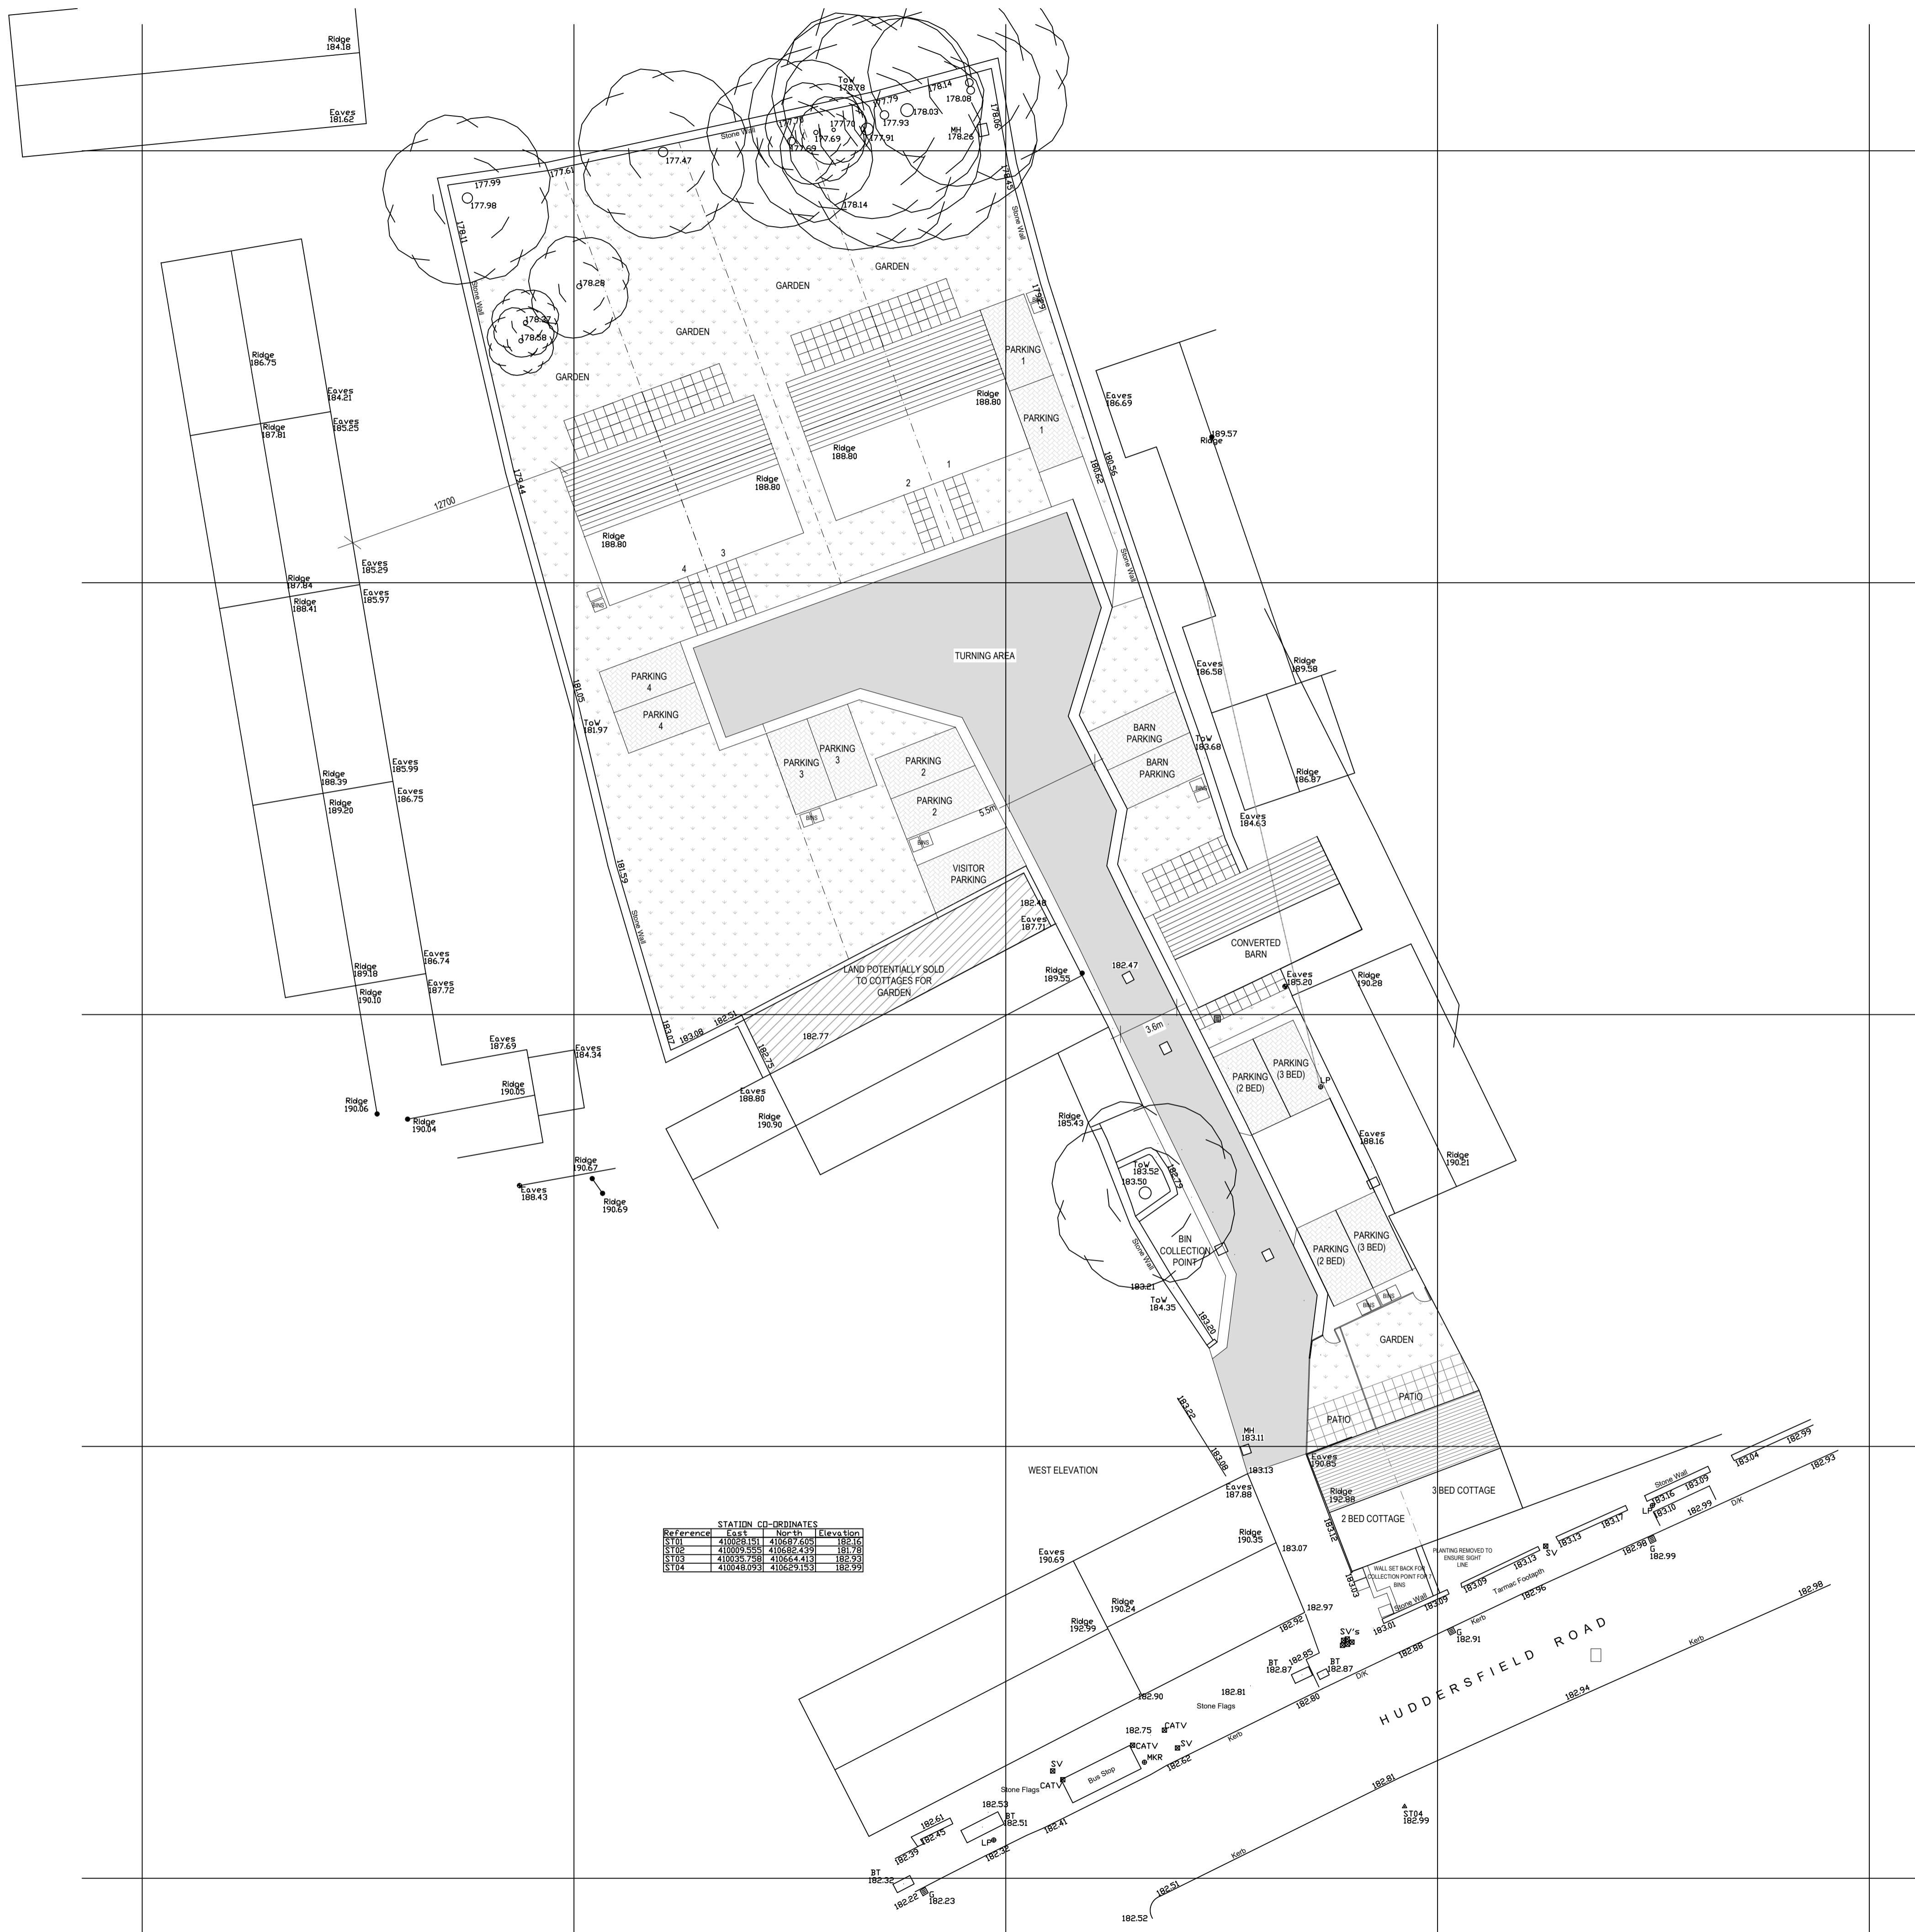

Reference	East	North	Elevation
S101	410085151	410675201	182.16
S102	410099581	410662431	181.78
S103	410058781	410644411	182.30
S104	410048091	410629151	182.99

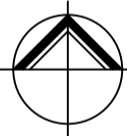

**NORTHERN  
DESIGN  
PARTNERSHIP**  
Chartered Architects

THE CHAPEL  
MILLMOOR ROAD  
MELTHAM  
HUDDERSFIELD HD9 5JU  
TELEPHONE (01484) 856868  
FAX (01484) 856969

---

CLIENT  
**MR GILLINGS**

---

PROJECT  
**MIDWAY HOUSE  
51 & 53 HUDDERSFIELD ROAD  
MELTHAM,  
HOLMFIRTH HD9 4AF**

---

DRAWING TITLE  
**PROPOSED SITE PLAN**

---

Rev.	Notes	Date	Drawn
A	LAYOUT REVISED FOLLOWING PLANNING CONSULTATIONS	08.21	PB

---

SCALE: 1:200 @ A1      03/20      PB

---

PROJECT No.	DRAWING No.	Rev.
2015	06	A