



LOCATION PLAN 1:1250 @ A2




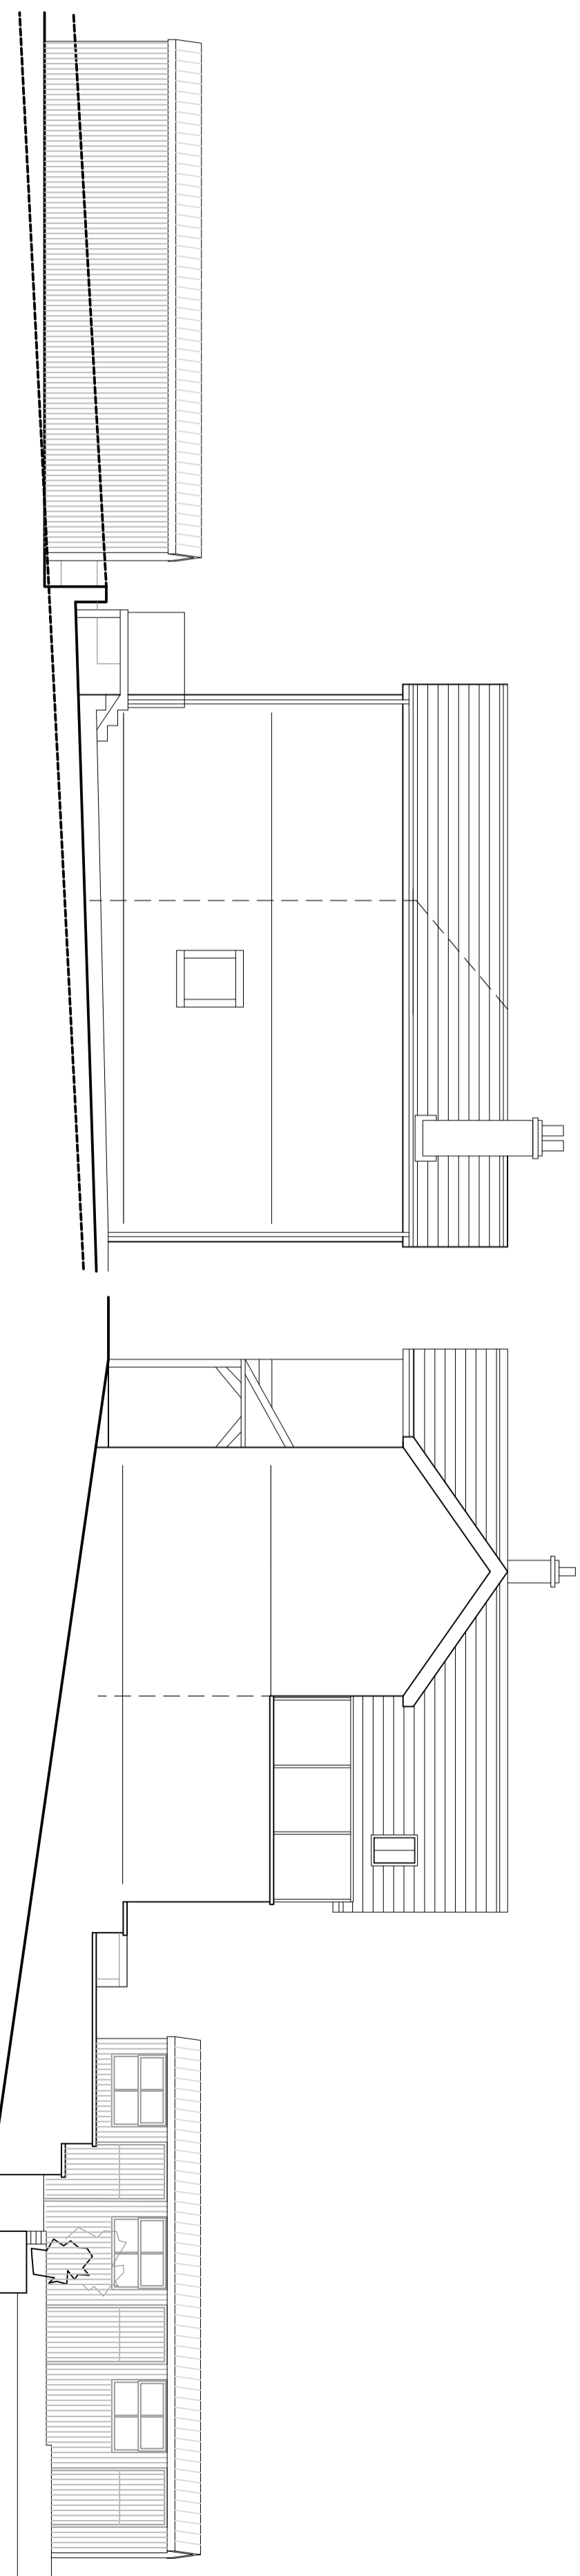


EXISTING SIDE ELEVATION FACING GILL BANKS 1:100 @ A2

EXISTING SIDE ELEVATION FACING NEIGHBOURING PROPERTY 1:100 @ A2

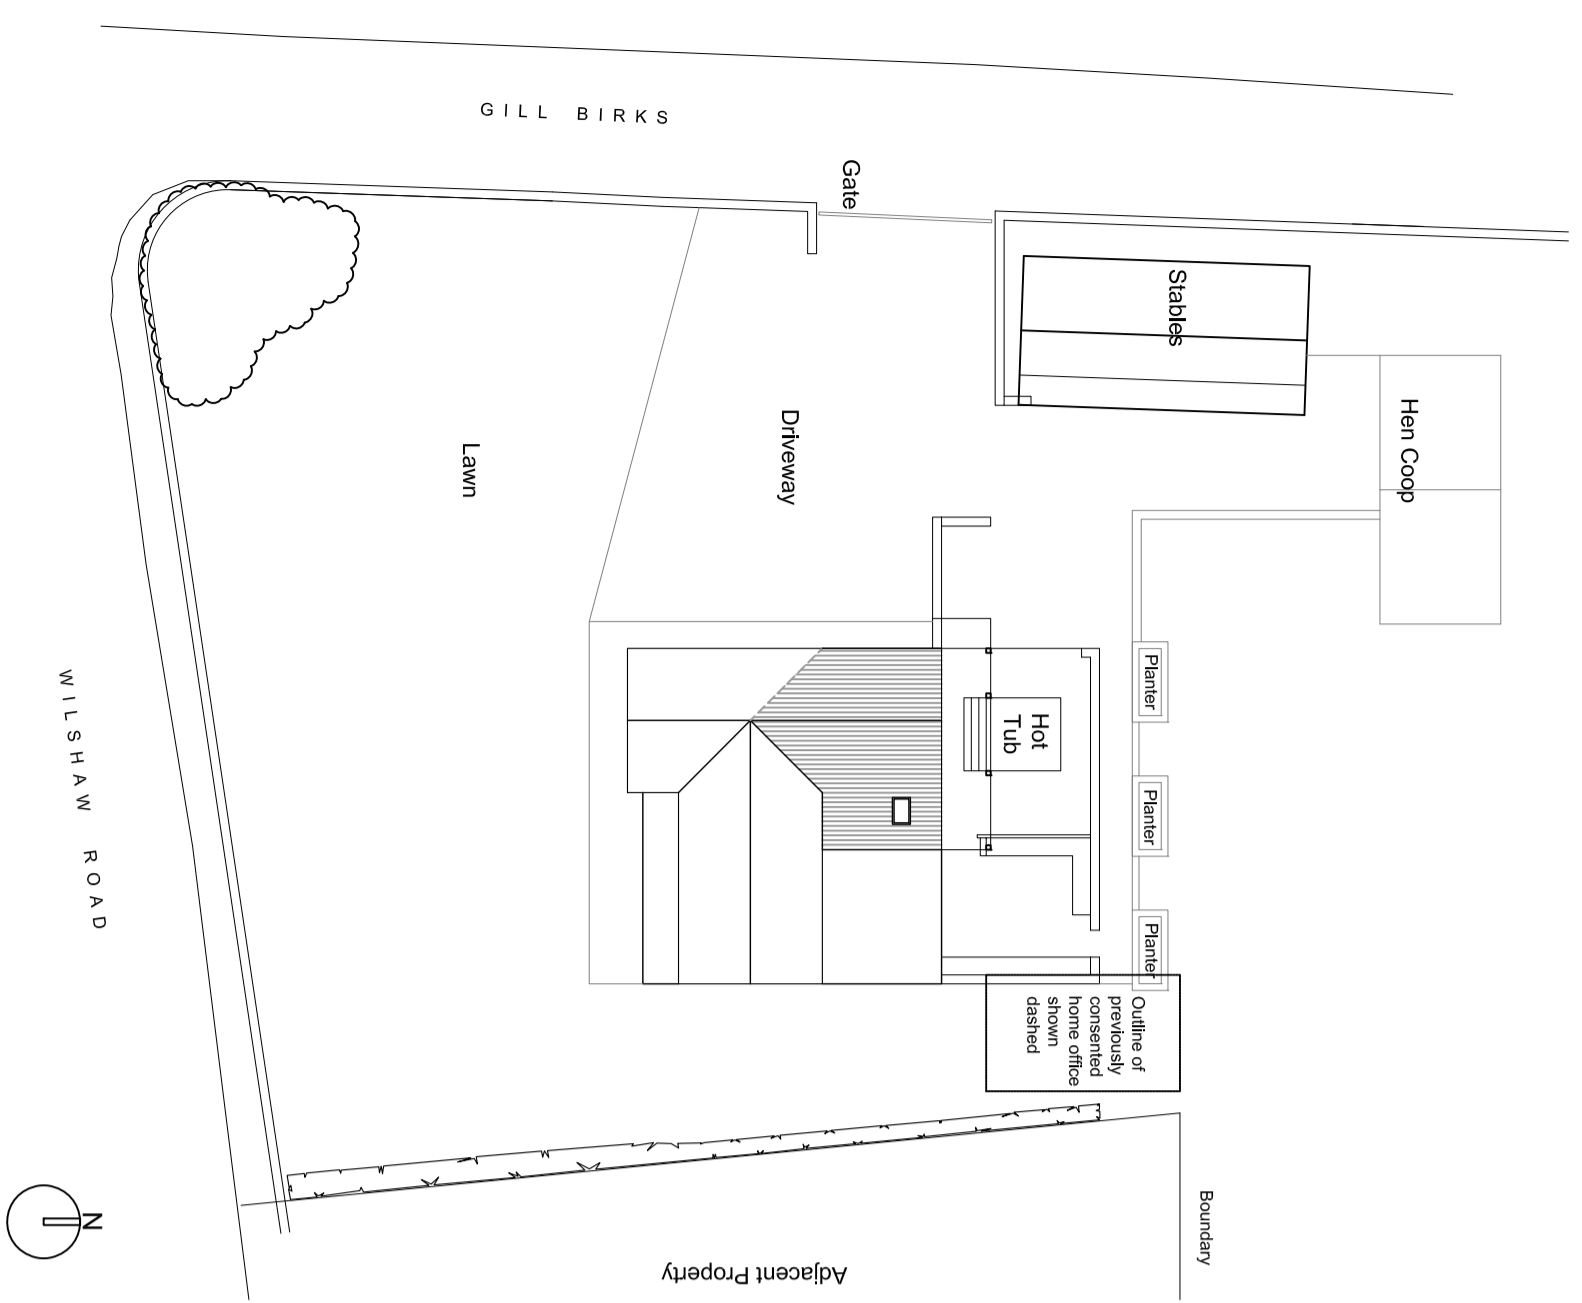

EXISTING SITEPLAN 1:250 @ A2

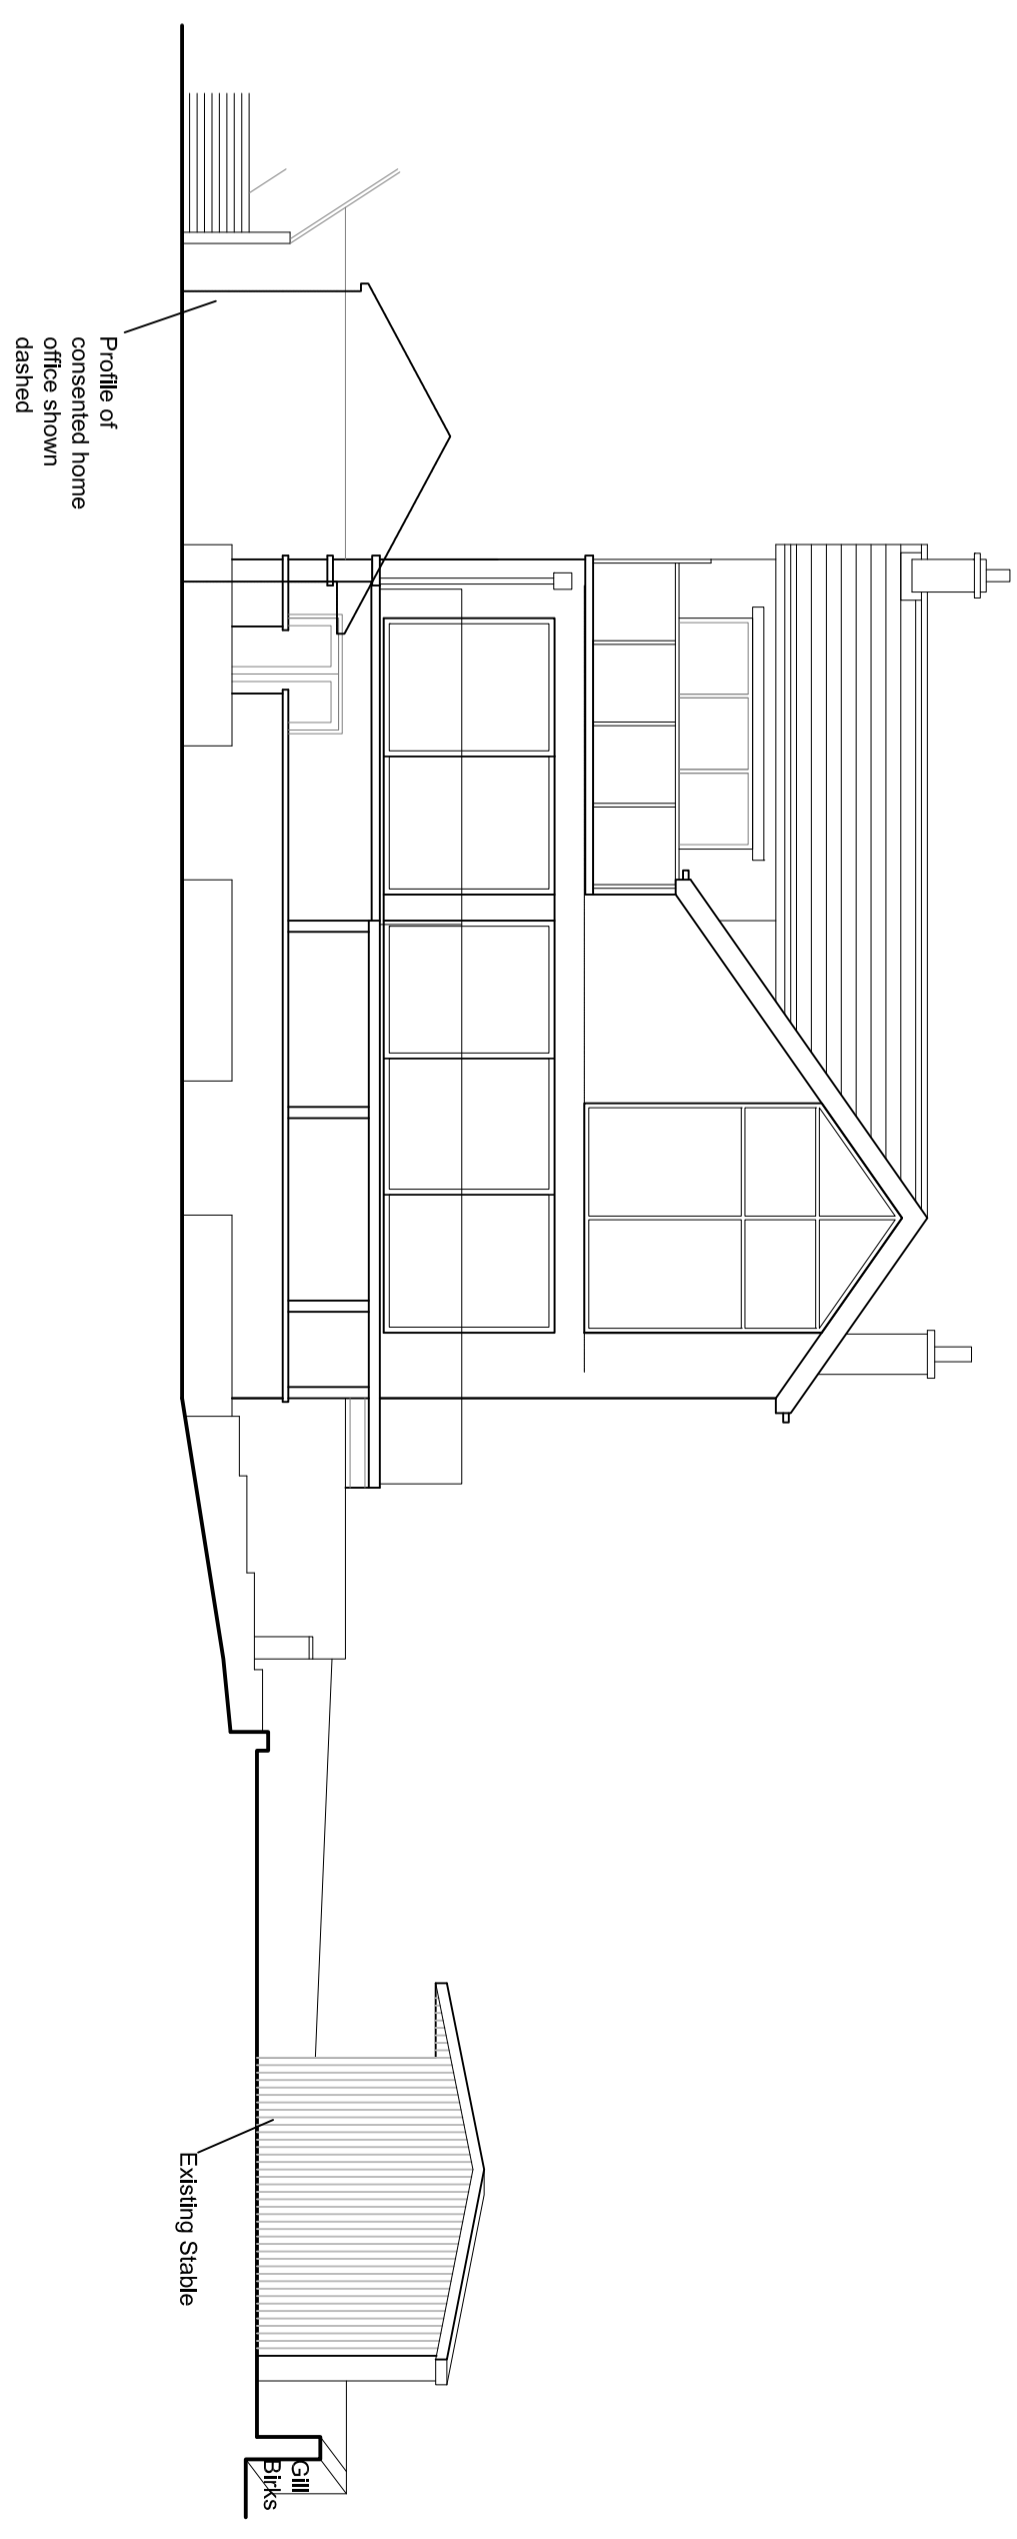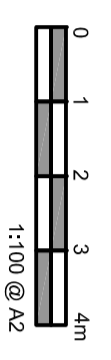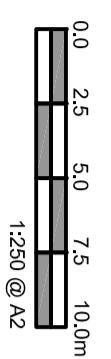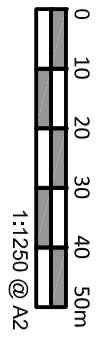

EXISTING REAR ELEVATION 1:100 @ A2

Profile of consented home office shown dashed

Existing Stable

Gill Birks

CLIENT	Mr. R. Bennett
ADDRESS	33 Wilshaw Road, Melham, Holmfirth
PROJECT NAME	Location Plan, Siteplan & Existing Elevations
DATE	05.07.20
PROJECT NO.	0015
DRAWING NO.	AP001
SCALE	C