




1. Proposed Stone to Match Existing
2. uPVC Windows To Match Existing
3. Roof Tiles to Match Existing
4. Sky Light Window
5. Fascia and Soffit to be Dark in Colour

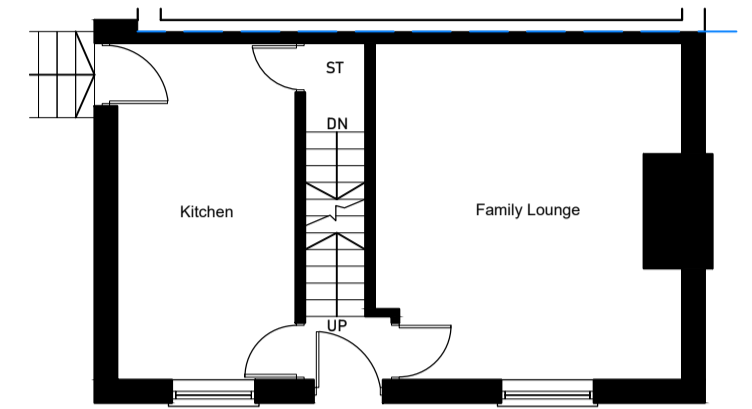


**EXISTING  
GROUND FLOOR PLAN**  
Scale: 1:100

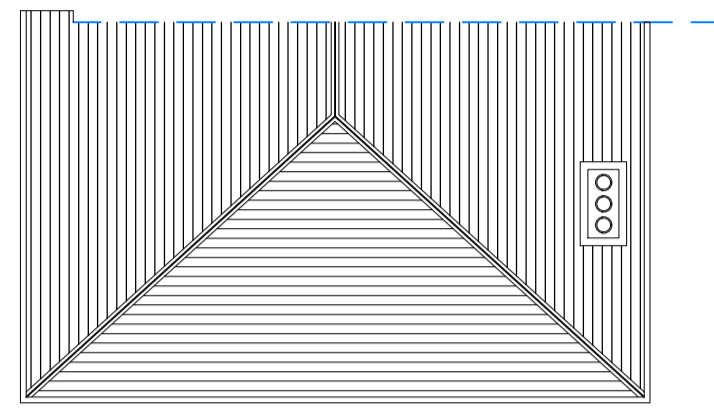

**EXISTING  
ROOF PLAN**  
Scale: 1:100

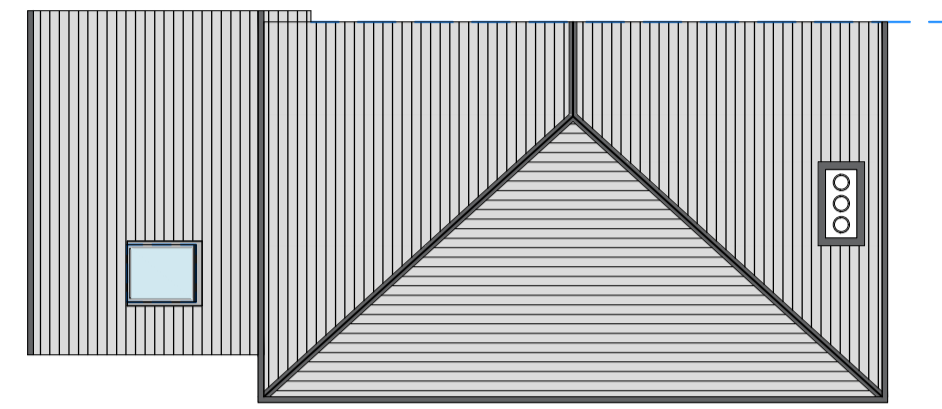


**PROPOSED  
ROOF PLAN**  
Scale: 1:100

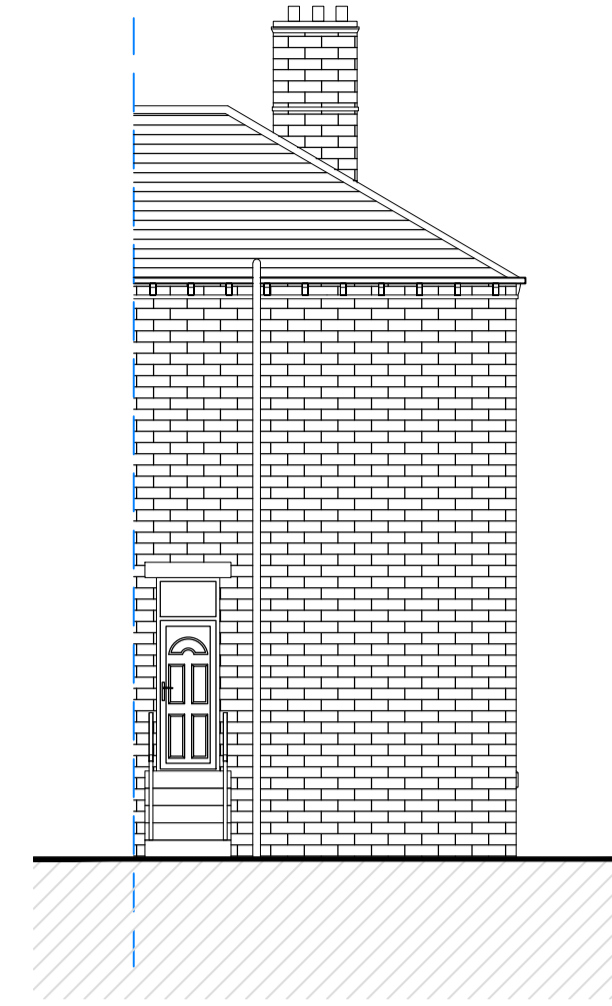


**EXISTING  
SIDE ELEVATION**  
Scale: 1:100




**EXISTING  
FRONT ELEVATION**  
Scale: 1:100

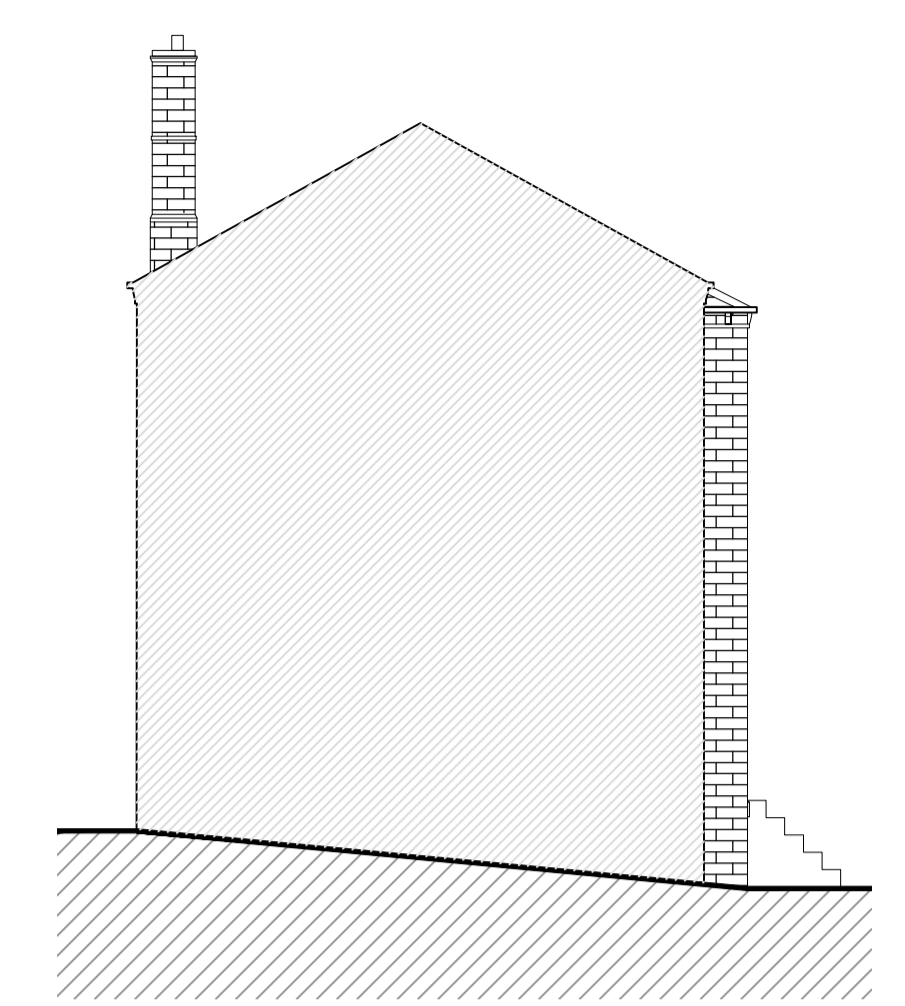

**EXISTING  
REAR ELEVATION**  
Scale: 1:100

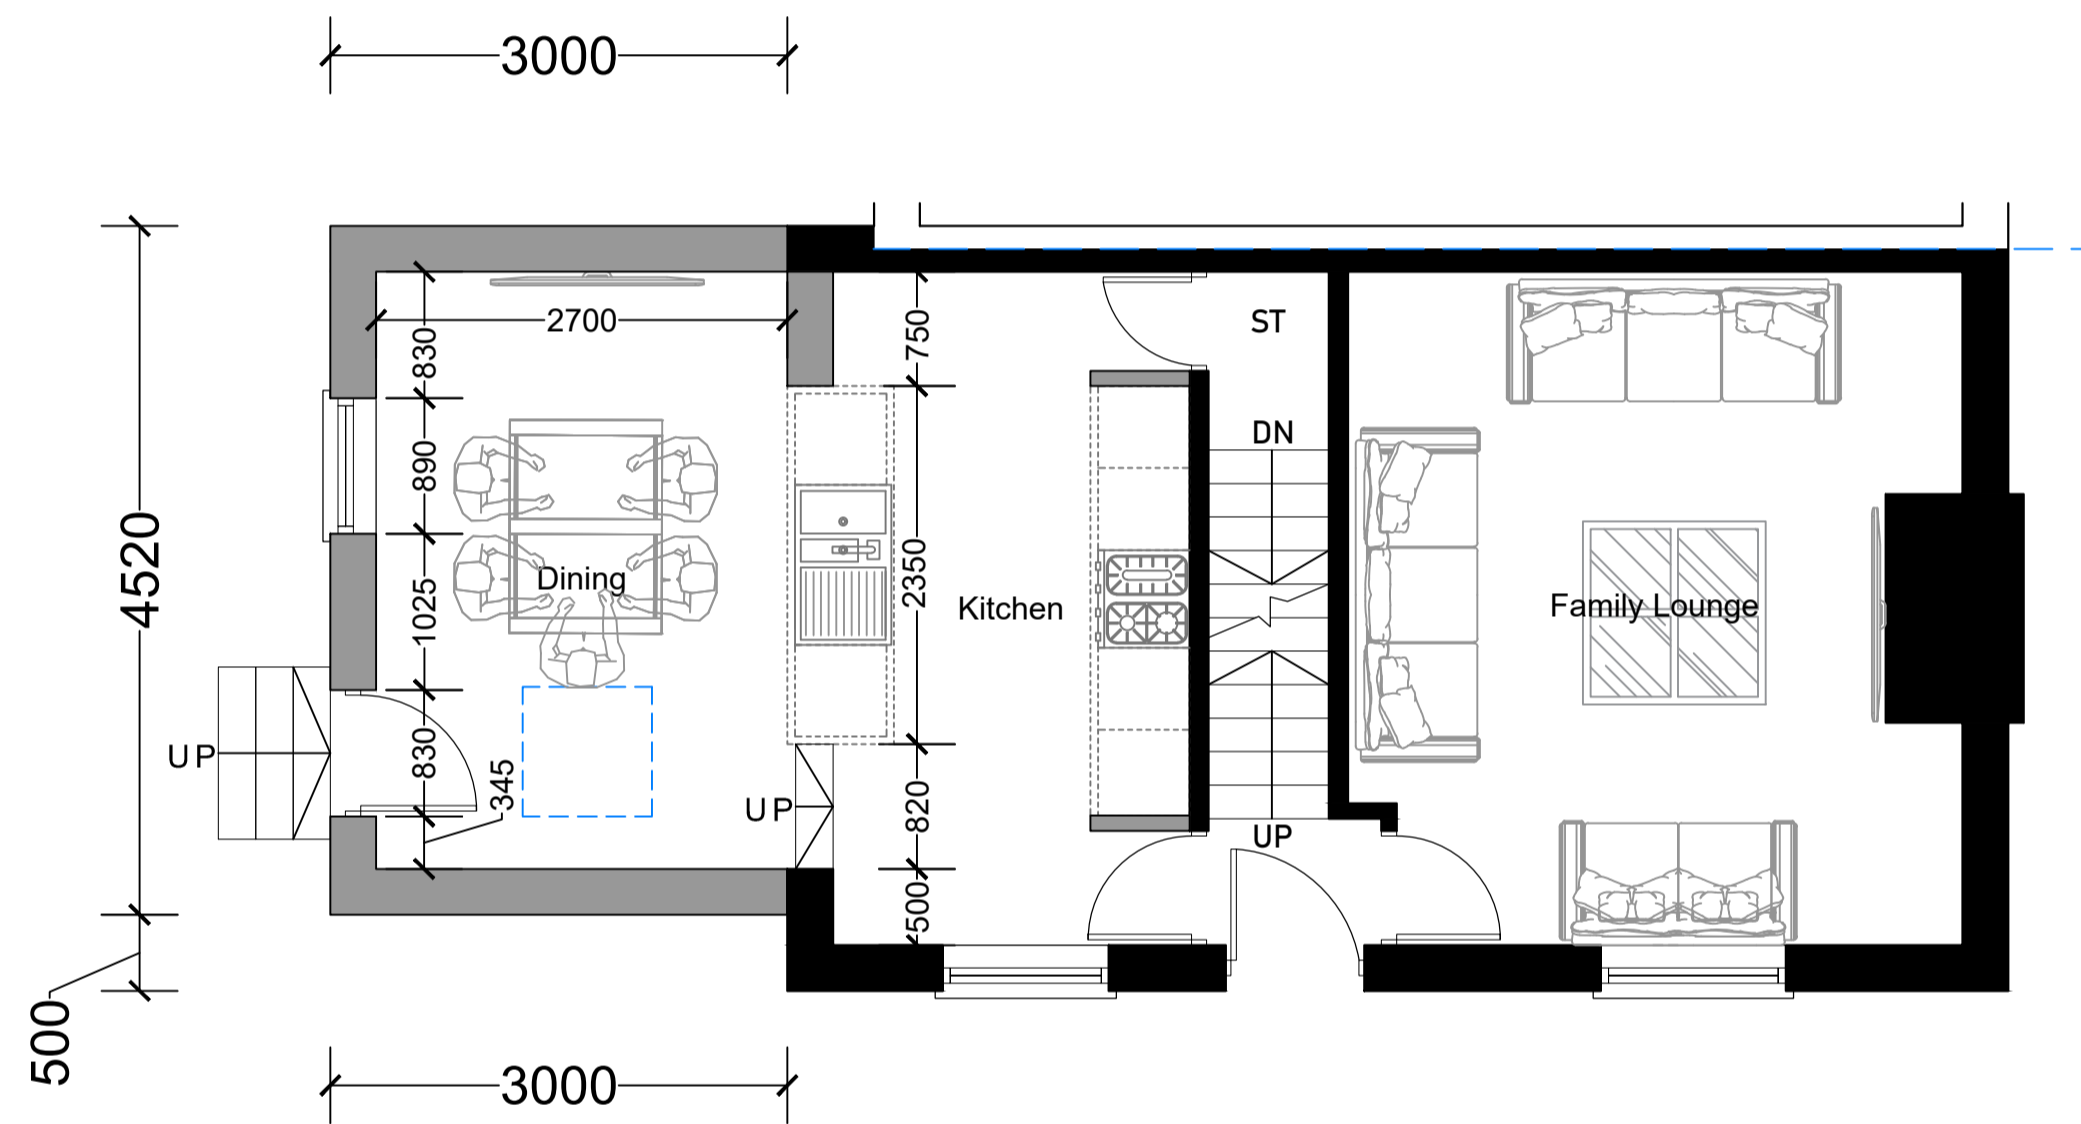


**PROPOSED  
GROUND FLOOR PLAN**  
Scale: 1:50

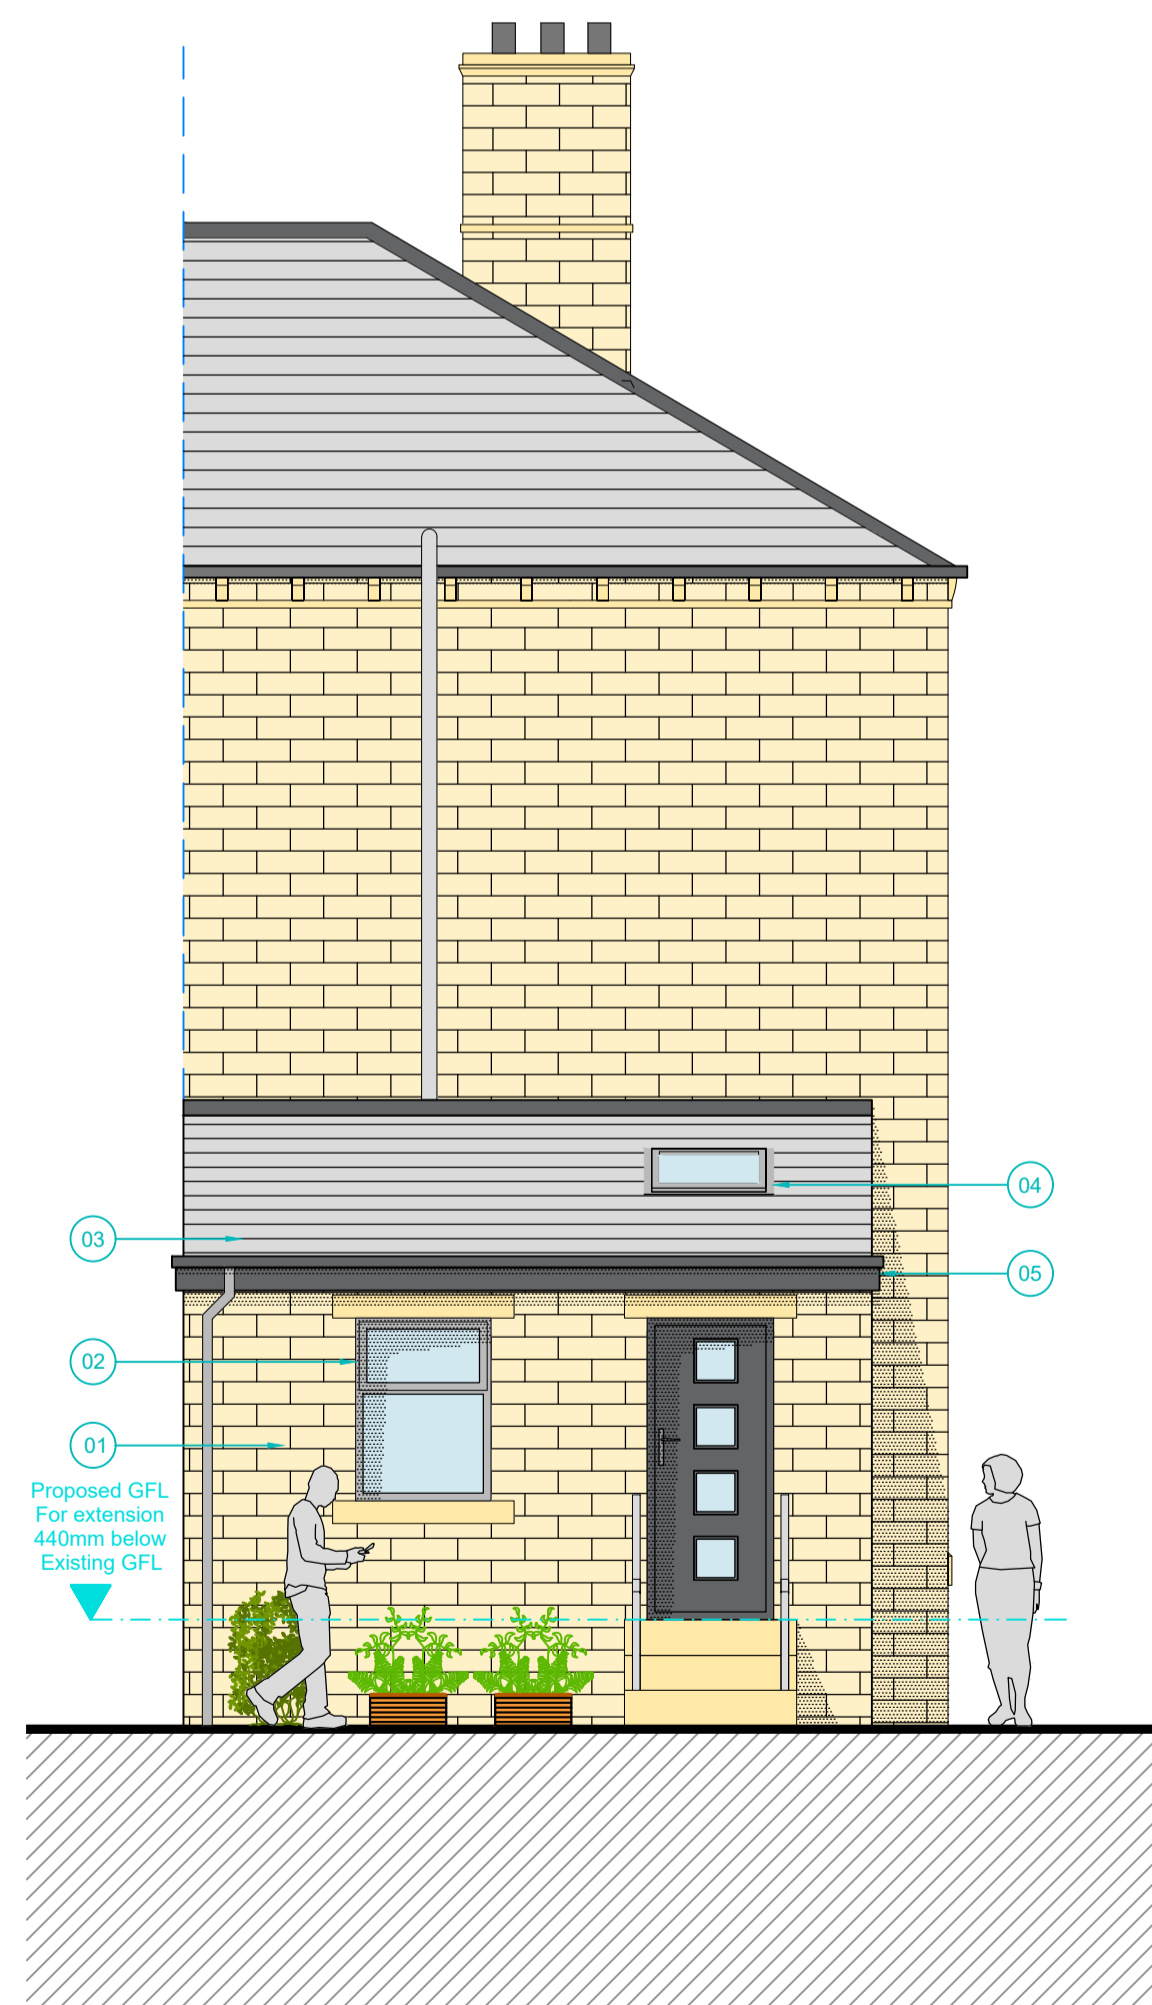

**PROPOSED  
REAR ELEVATION**  
Scale: 1:50




**PROPOSED  
FRONT ELEVATION**  
Scale: 1:100

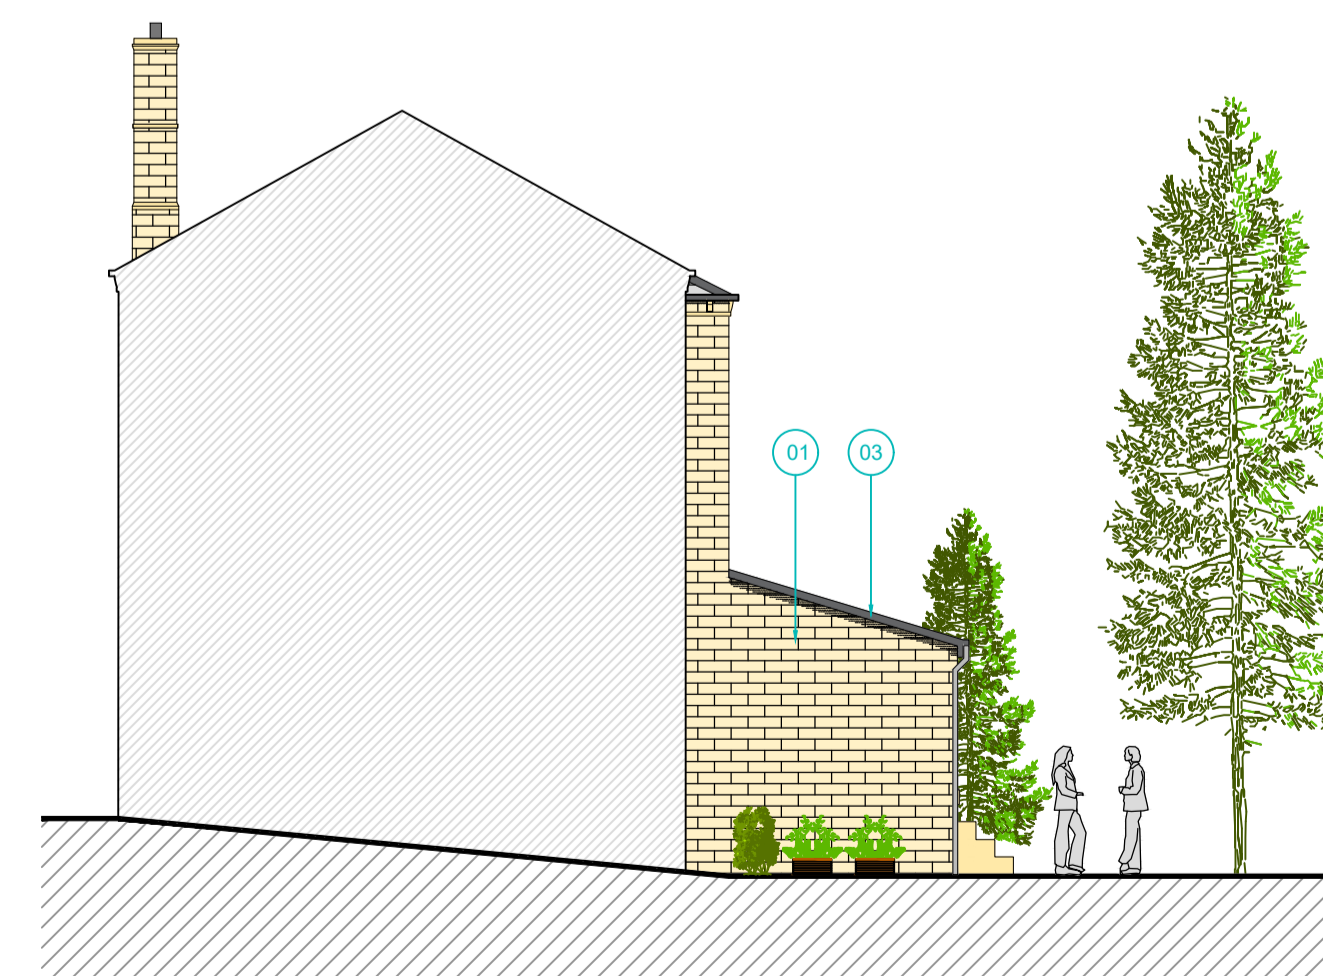


**PROPOSED  
SIDE ELEVATION**  
Scale: 1:100

- GENERAL NOTES:**
1. Do not scale drawing.
  2. Use figured dimensions only, as shown.
  3. This drawing is to be read in conjunction with all other relevant drawings and specifications. Draft drawings supplied by MDK Architectural Services are for information purposes only.
  4. Contractors, Sub-Contractors and suppliers must verify any critical dimensions on site prior to fabrication of any building element. Any discrepancies are to be reported prior to installation.
  5. All works are to be carried out in accordance with the current edition of the Building Regulations 1991 (including amendments), and all relevant British Standards and codes of practice.
  6. The contractor is responsible for the correct setting out of the works on site. Exact SVP and Boiler position to be determined on site by contractor.
  7. All proposed materials to be similar or match the appearance of the existing house, unless stated otherwise.
  8. All proposed materials and items are to be in strict accordance with the respective manufacturers' recommendations.

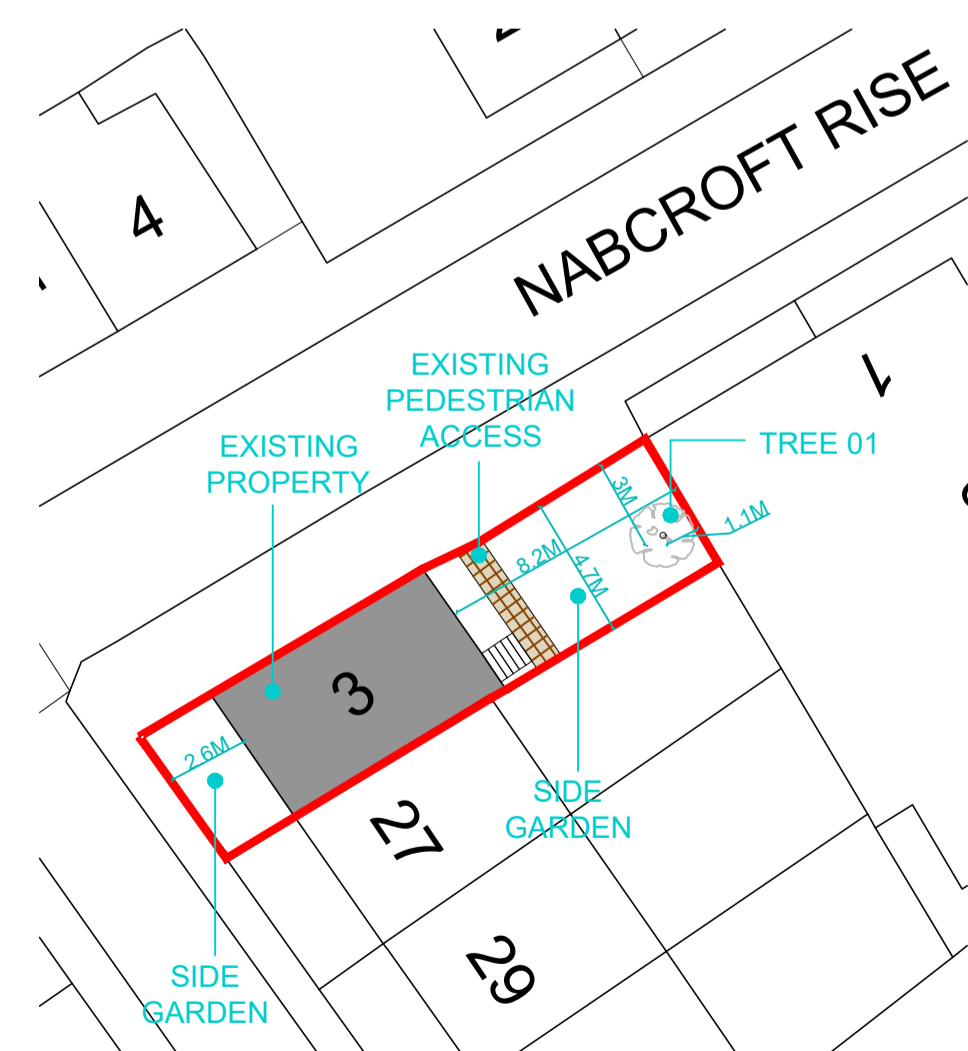

**EXISTING  
SITE PLAN**  
Scale: 1:250

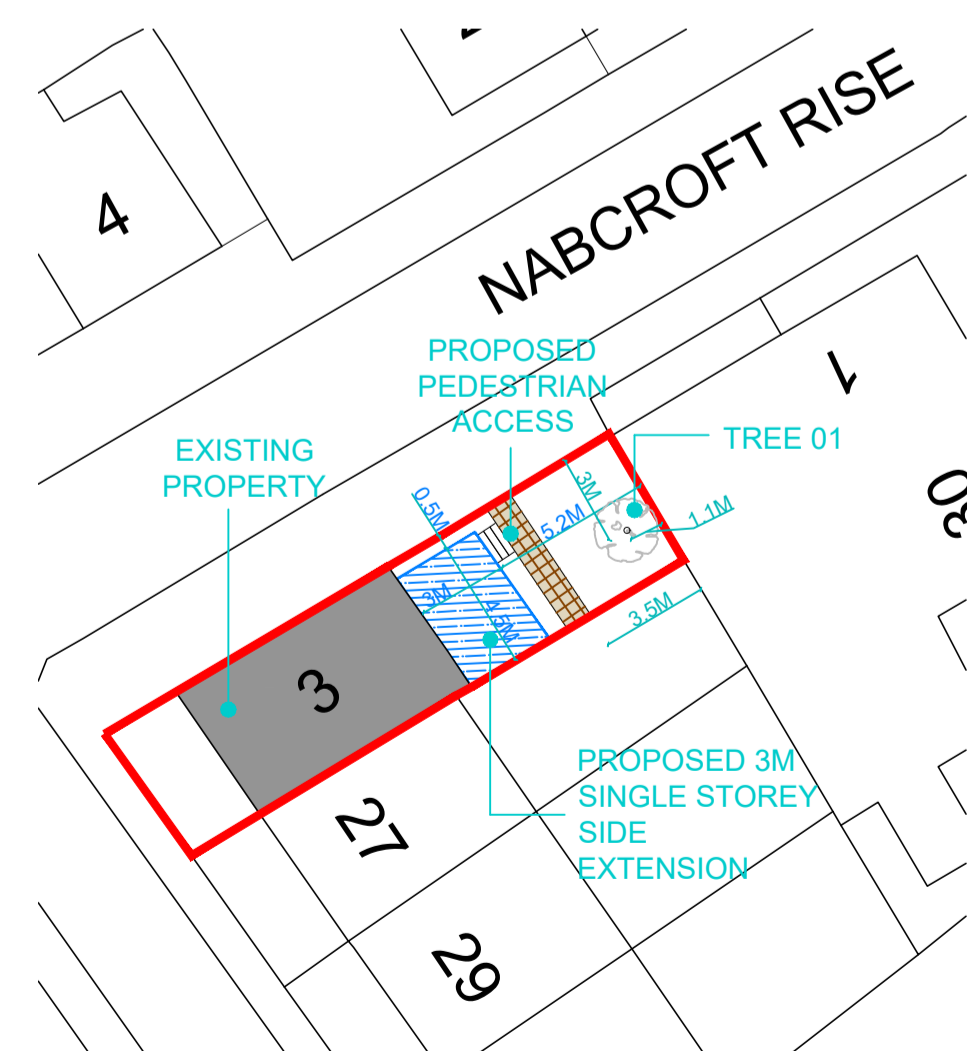

**PROPOSED  
SITE PLAN**  
Scale: 1:250

REV:	DATE:	DESCRIPTION:	DRAWN BY:	CHECKED BY:
CLIENT: <b>MR SISIR HUMAGAI</b>				
PROJECT ADDRESS: <b>3 NABCROFT RISE CROSLAND MOOR, HUDDERSFIELD, HD4 5DY</b>				
PROJECT NAME: <b>3M SINGLE STOREY SIDE EXTENSION</b>				
DRAWING TITLE: <b>EXISTING/PROPOSED PLANS AND ELEVATIONS WITH SITE PLANS</b>				
AGENT DETAILS:			DAUD ISHFAQ	
			T: 07 518 970 278	
			E: daud567@hotmail.co.uk	
DATE:	DRAWN BY:	CHECKED BY:	SCALE:	
30/09/2021	DI	MA	1:50, 100, 250 @ A1	
PROJECT NO:	STATUS:	REVISION:		
2021-P02	P - PLANNING APPROVAL	-		
DRAWING NO: <b>DI-DR-P02-02</b>				

**DO NOT SCALE FROM THIS DRAWING**