
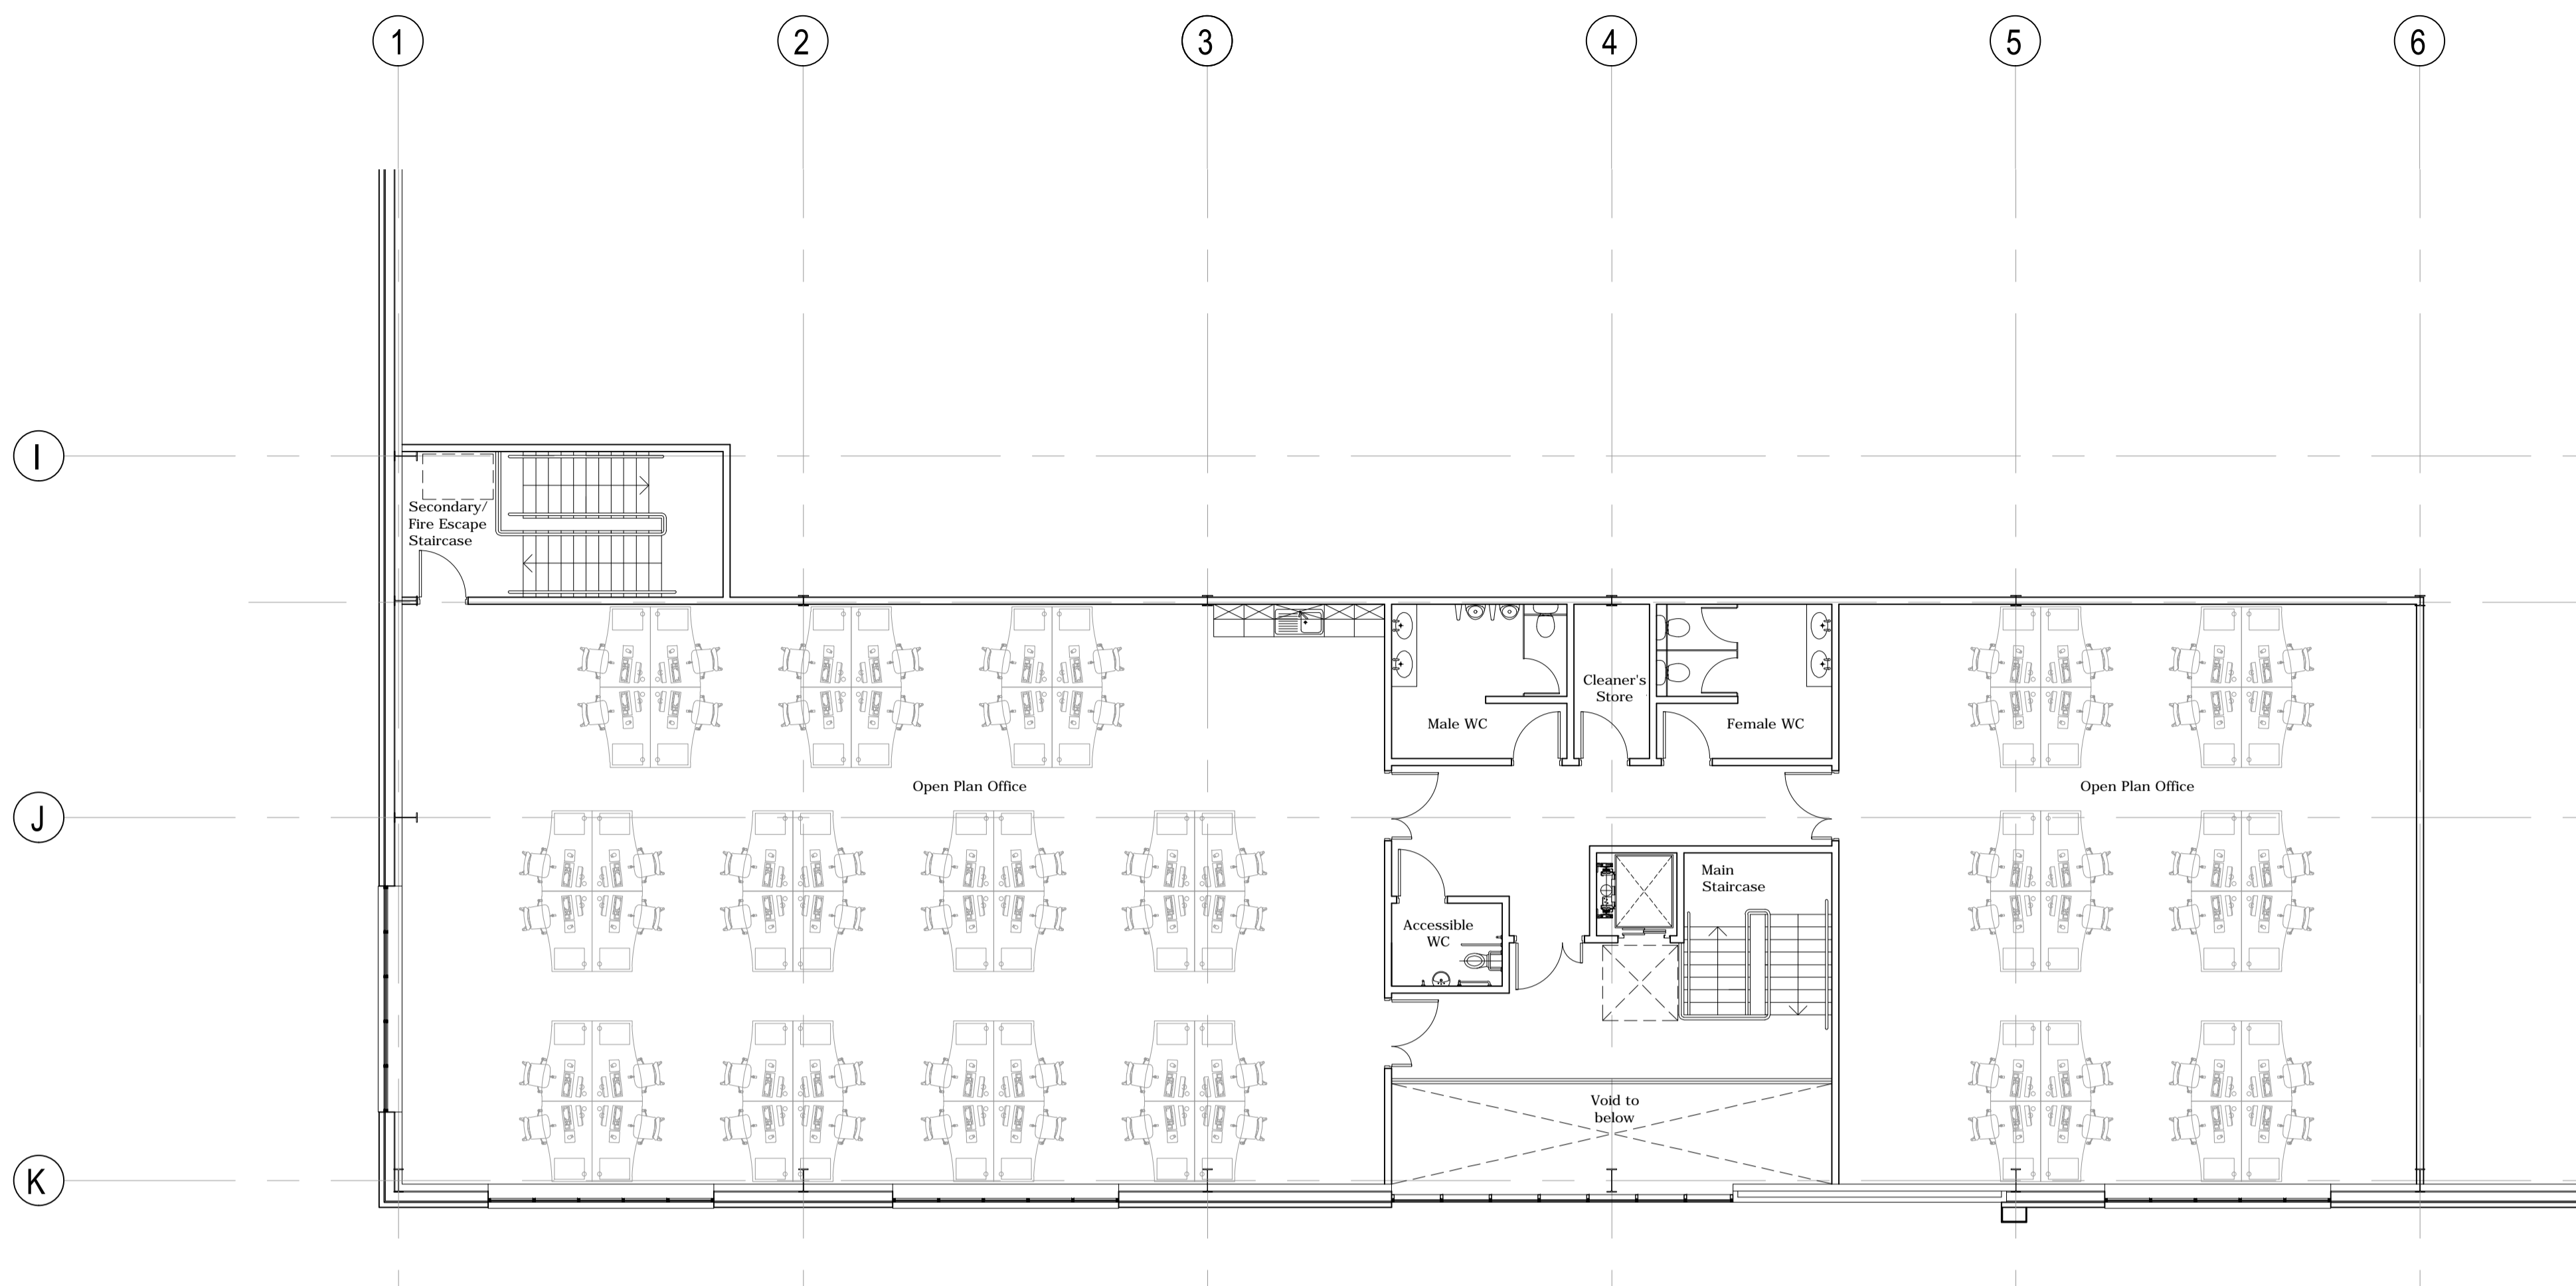


All site dimensions shall be verified by the contractor on site prior to work commencing


Do not scale from this drawing  
Only work to written dimensions

This drawing is the property of Ellis Healey Architecture and copyright is reserved by them. The drawing is not to be copied or disclosed by or to any unauthorised persons without the prior written consent of Ellis Healey Architecture.

NOTES

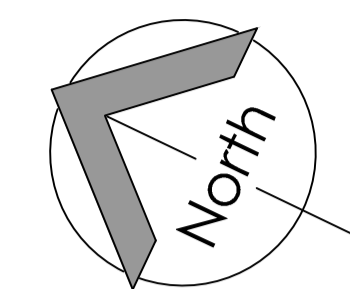

FIRST FLOOR PLAN

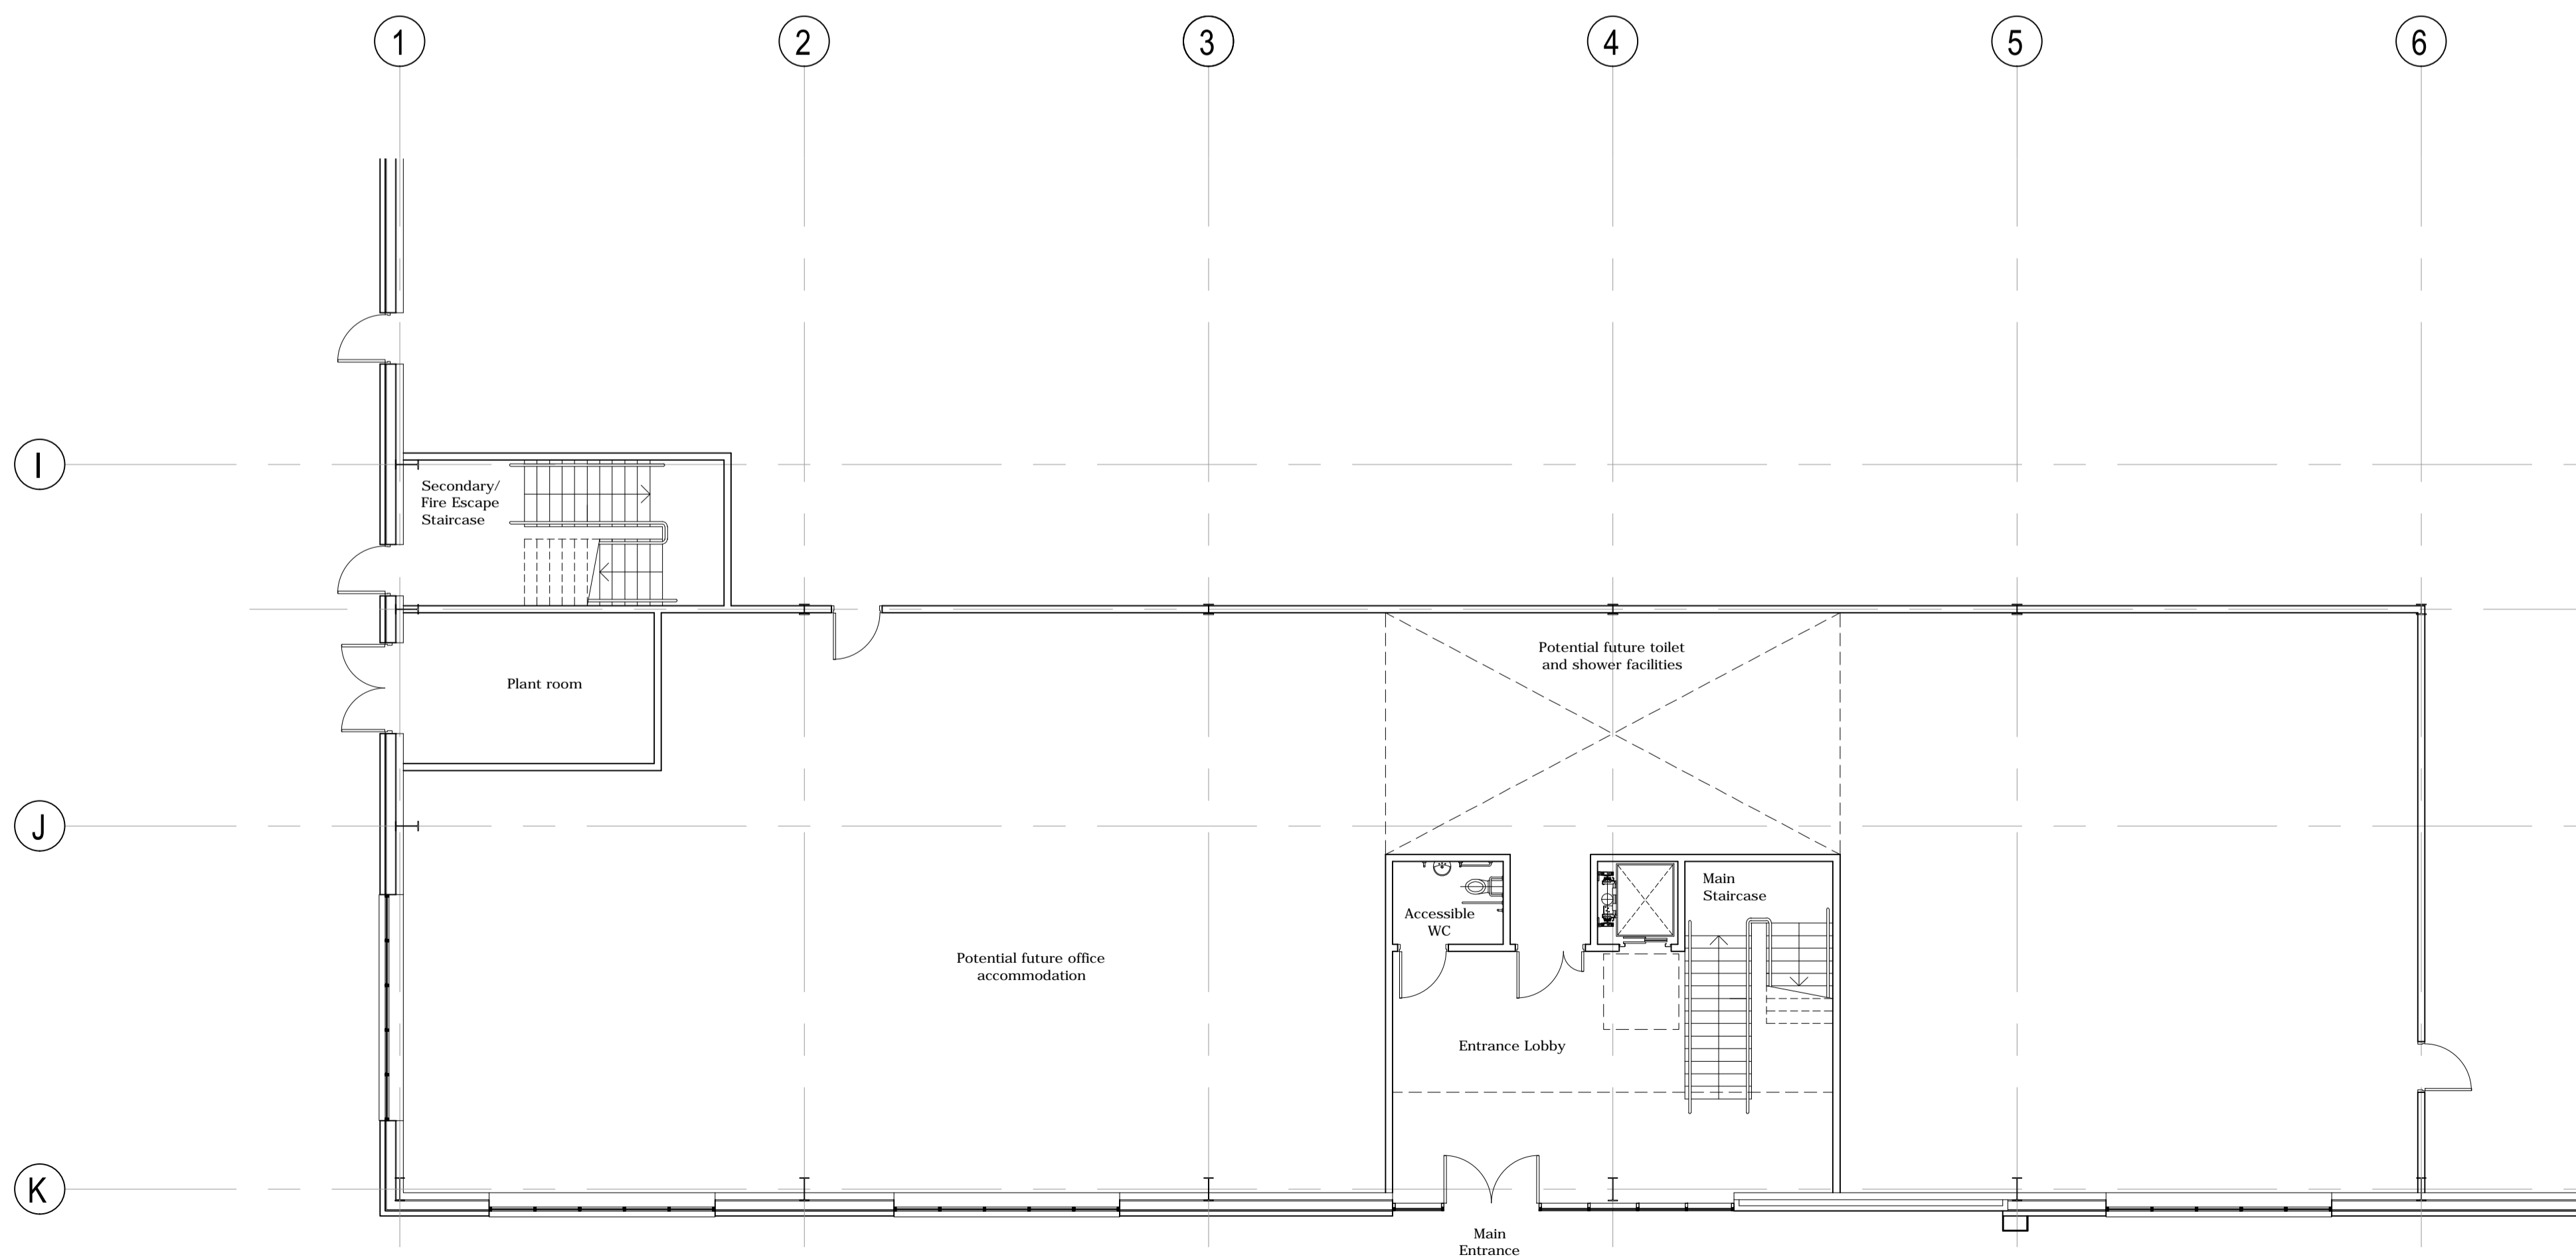

GROUND FLOOR PLAN

**ellis healey**  
architecture

**PLANNING**

PROJECT: PROPOSED INDUSTRIAL DEVELOPMENT AT FORMER BIERLEY TREATMENT WORKS, CLECKHEATON

TITLE: OFFICE ACCOMMODATION

DRAWING NO: 2147 PL 112

BYCHECKED: NG / AH DATE: SEPTEMBER 2021

SCALE (BA1): 1:100

Tower Works, Gkbe Road, Leeds, LS11 5QS  
Tel: 0113 345300 E-mail: info@ellishealey.com