




Proposed - Front Elevation
Scale 1:50

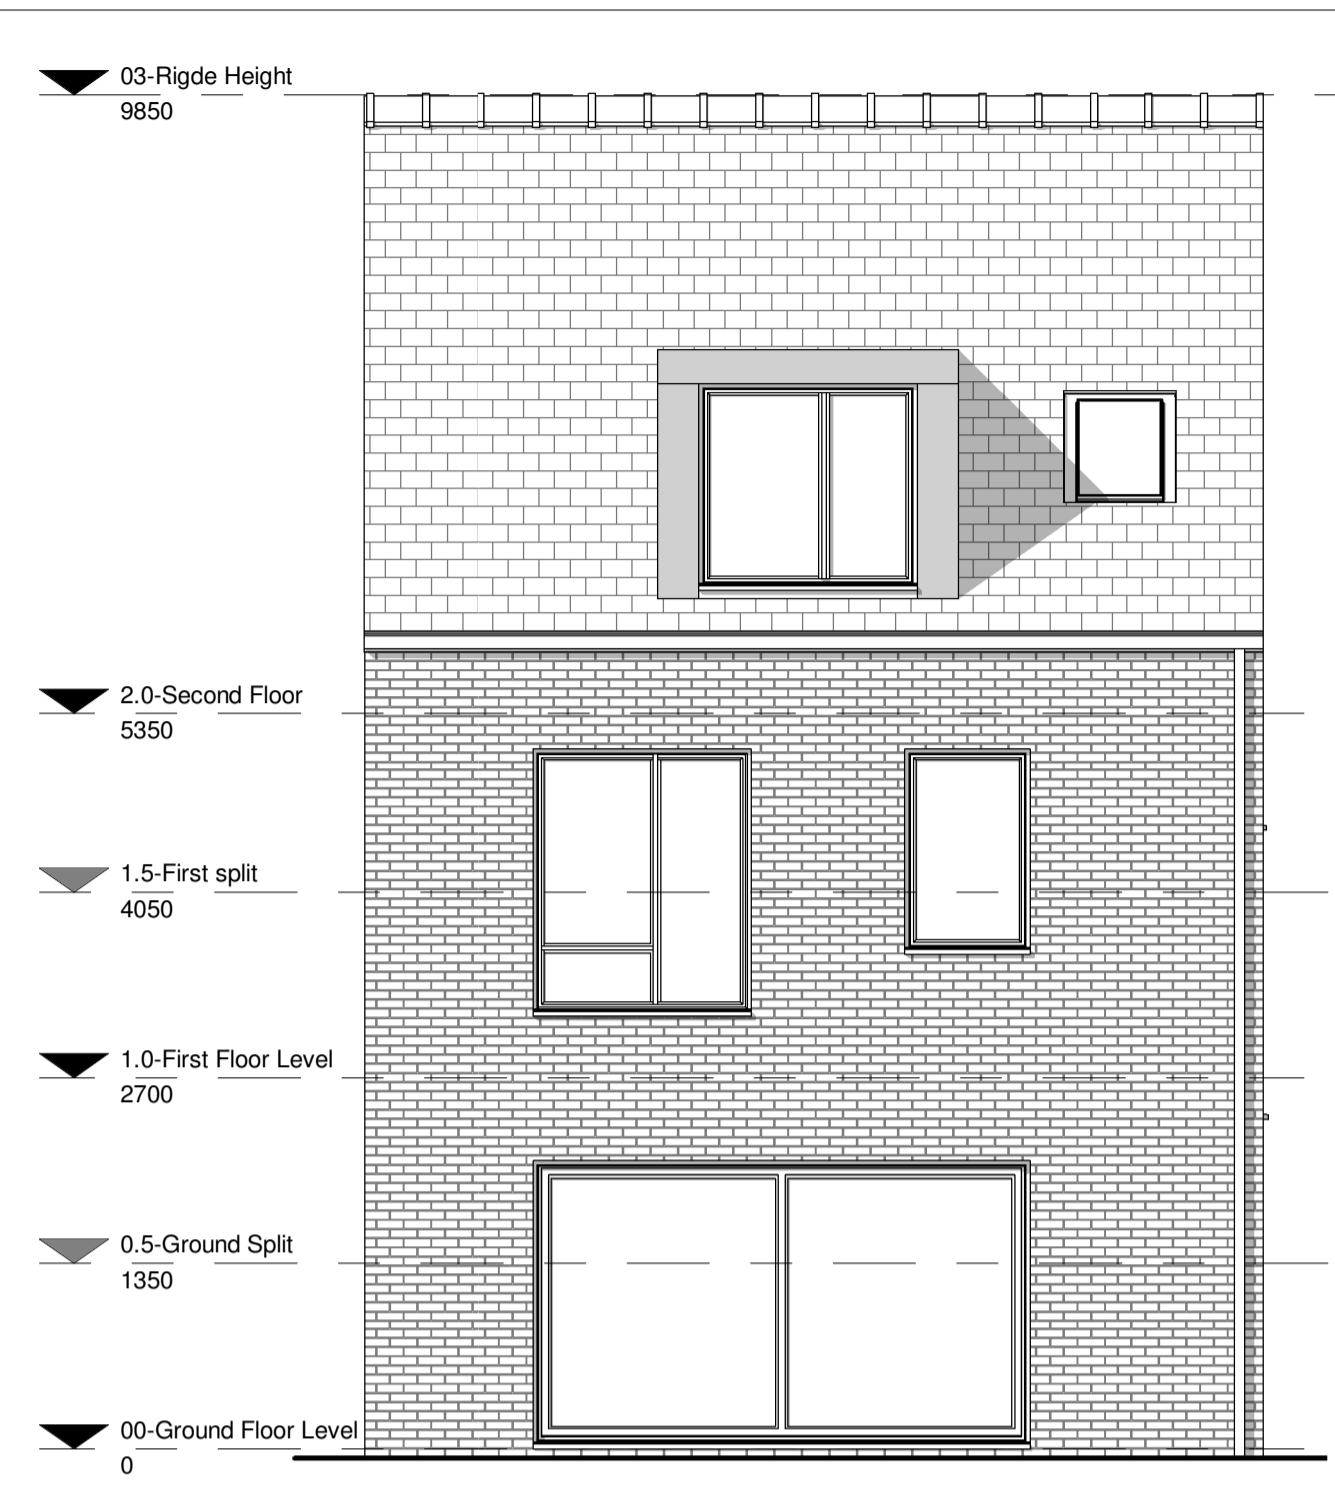


Proposed - Rear Elevation
Scale 1:50

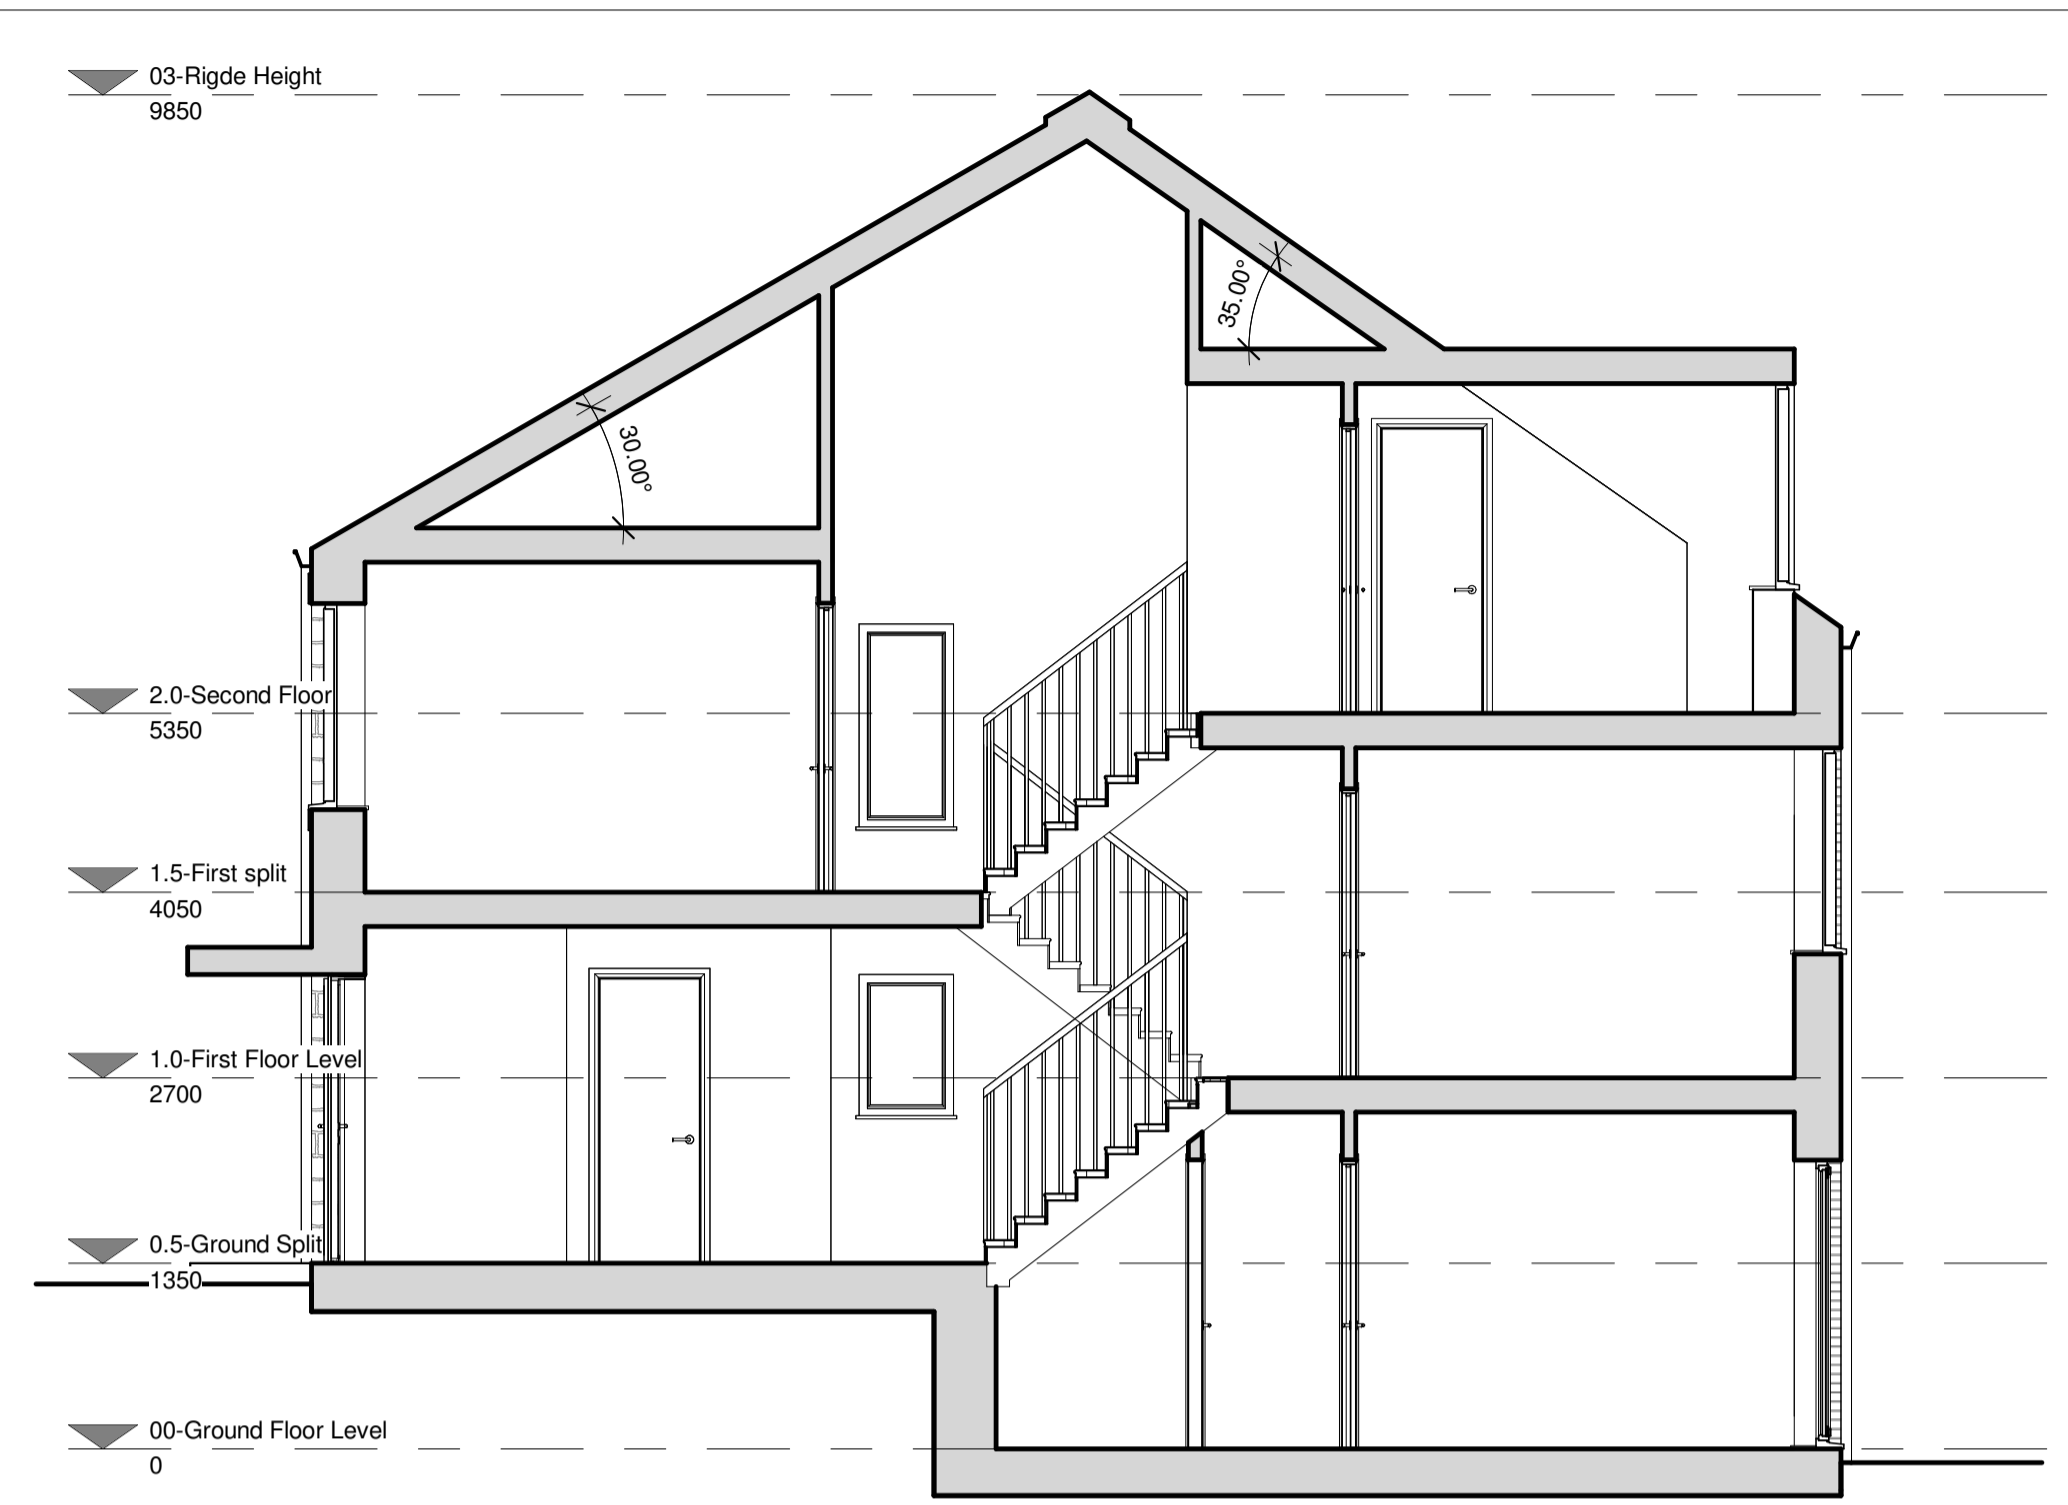


Proposed - Section A
Scale 1:50

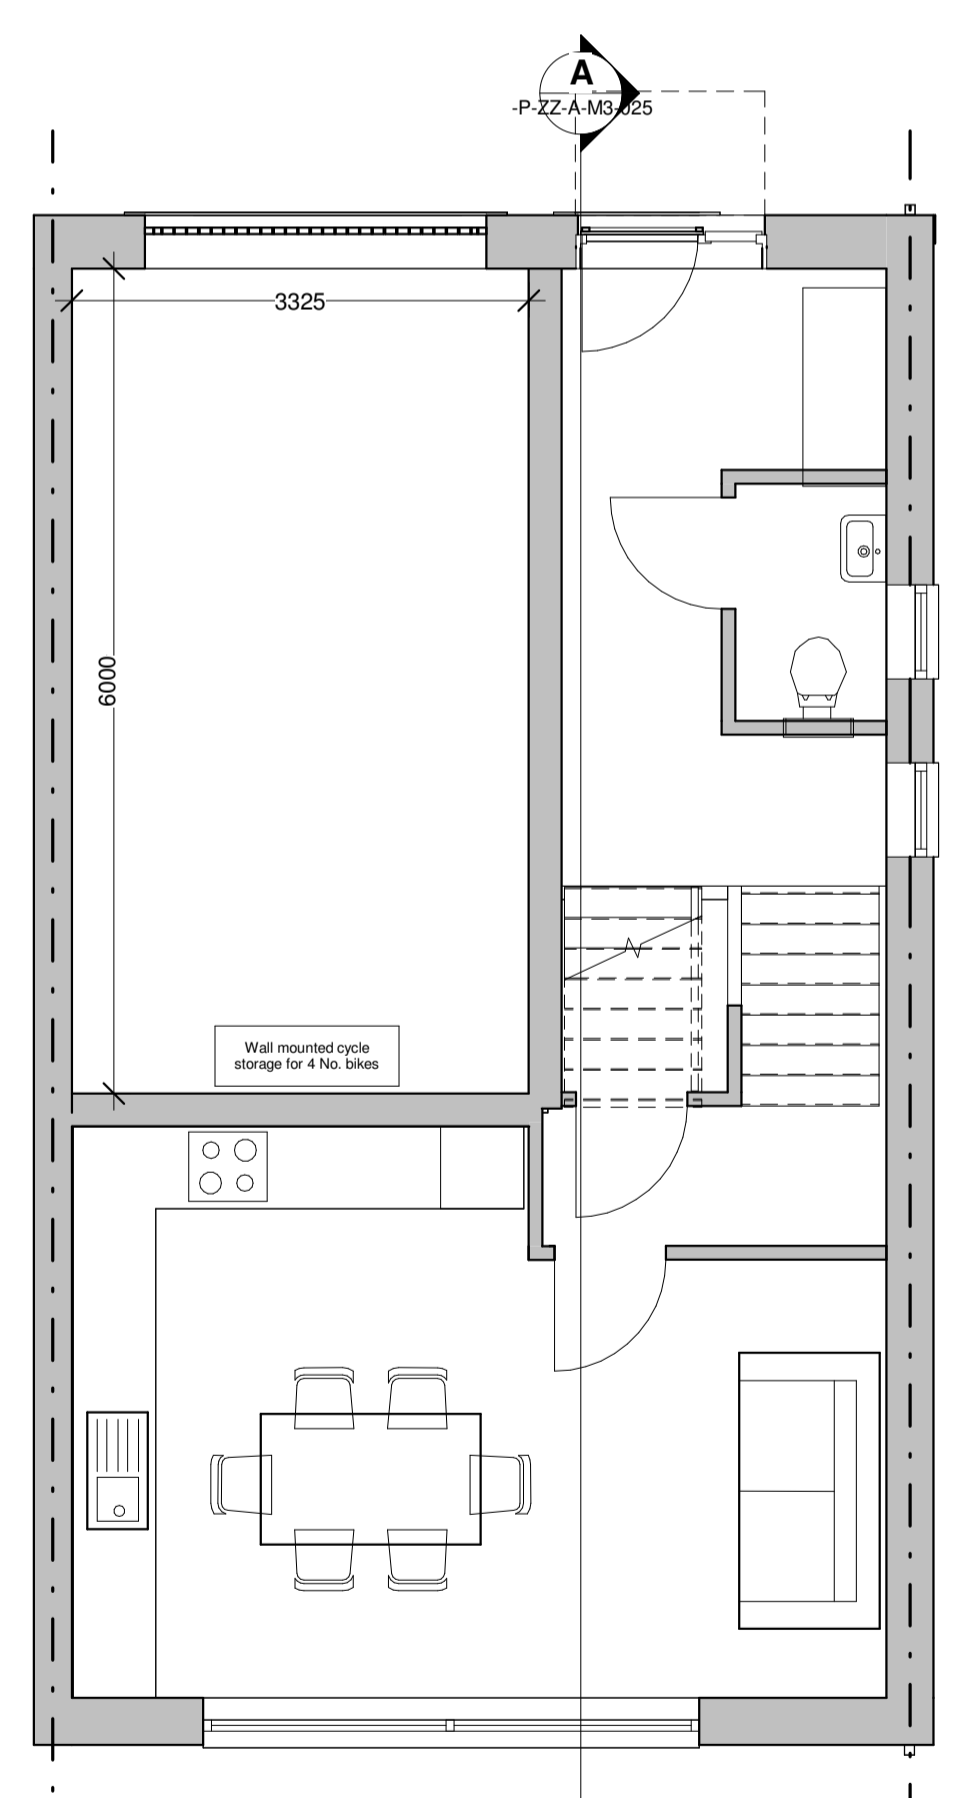


Proposed - Ground Floor Plan
Scale 1:50

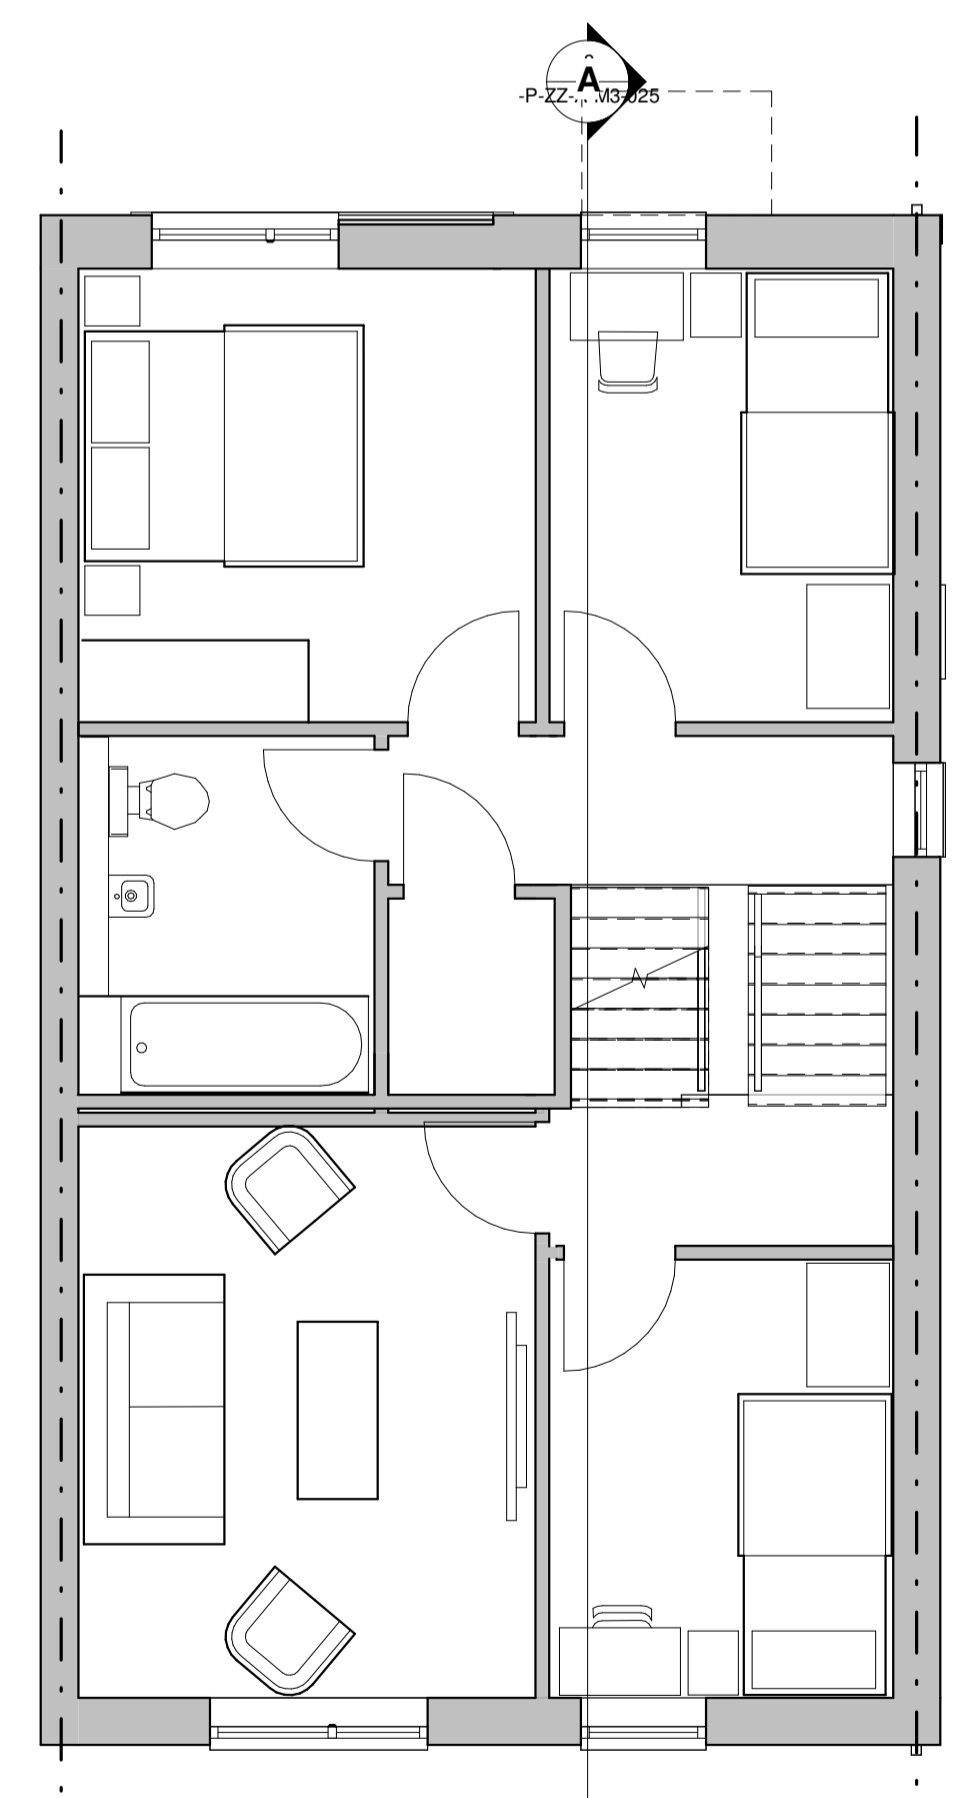


Proposed - First Floors Plan
Scale 1:50

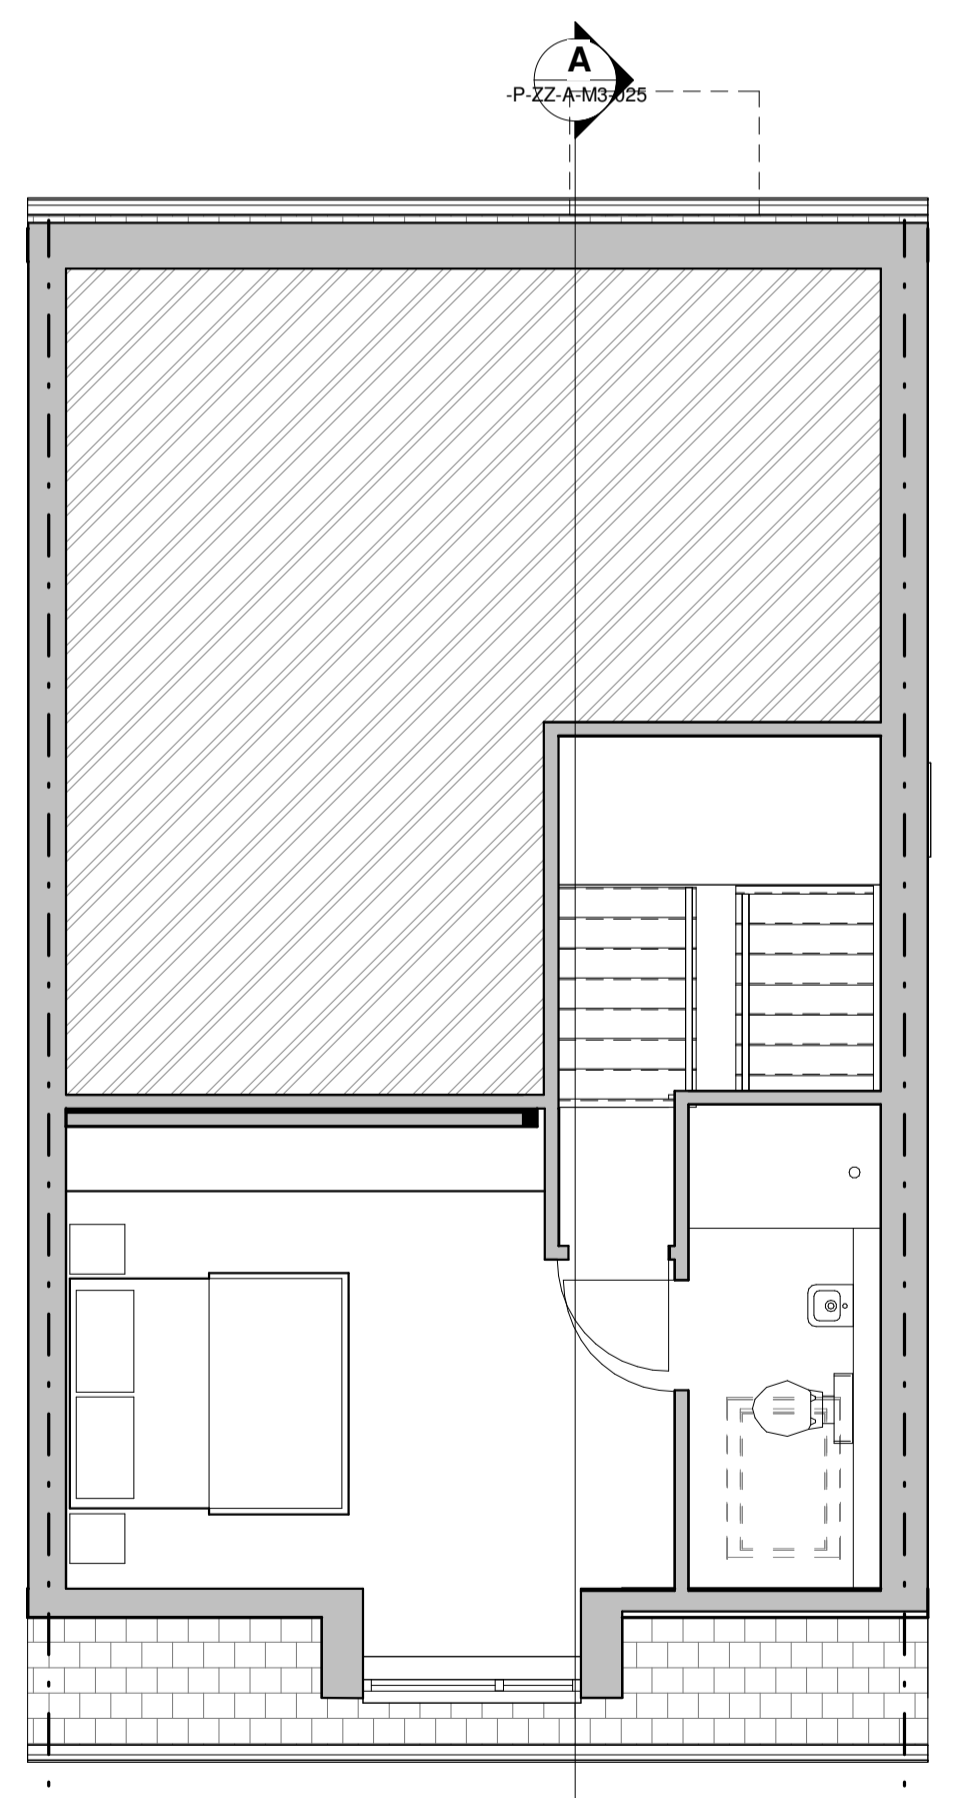


Proposed - Third Floor
Scale 1:50

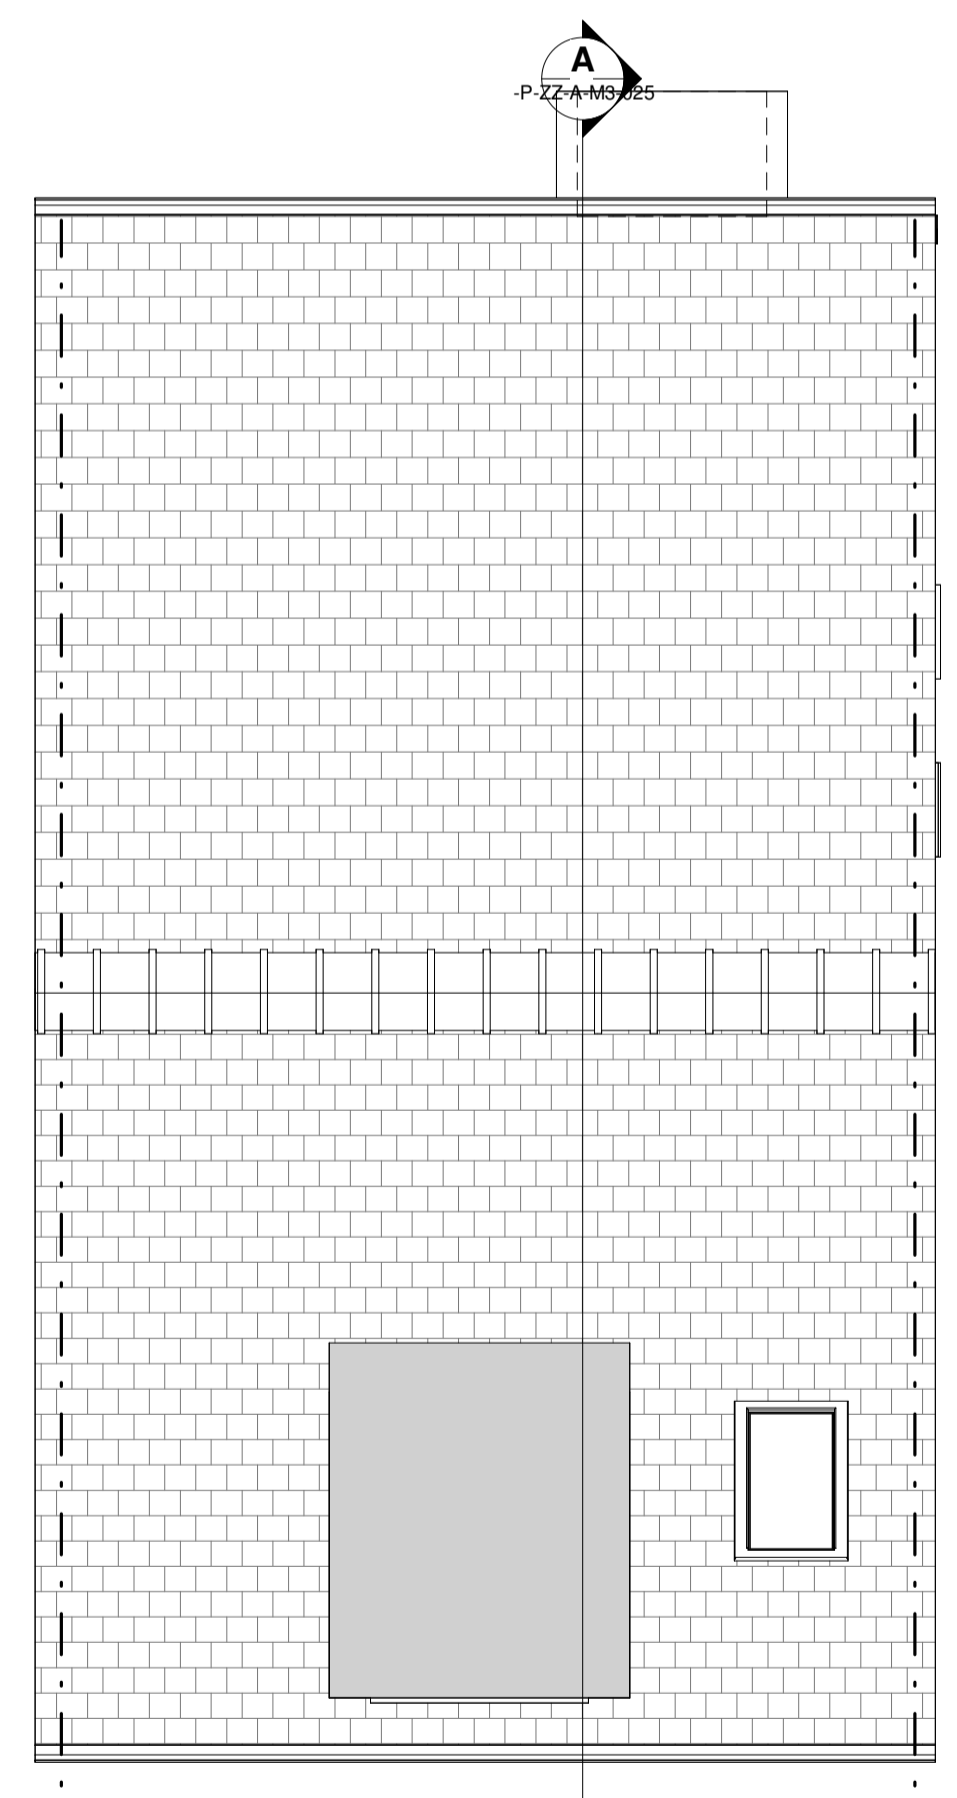

Proposed - Roof Plan
Scale 1:50

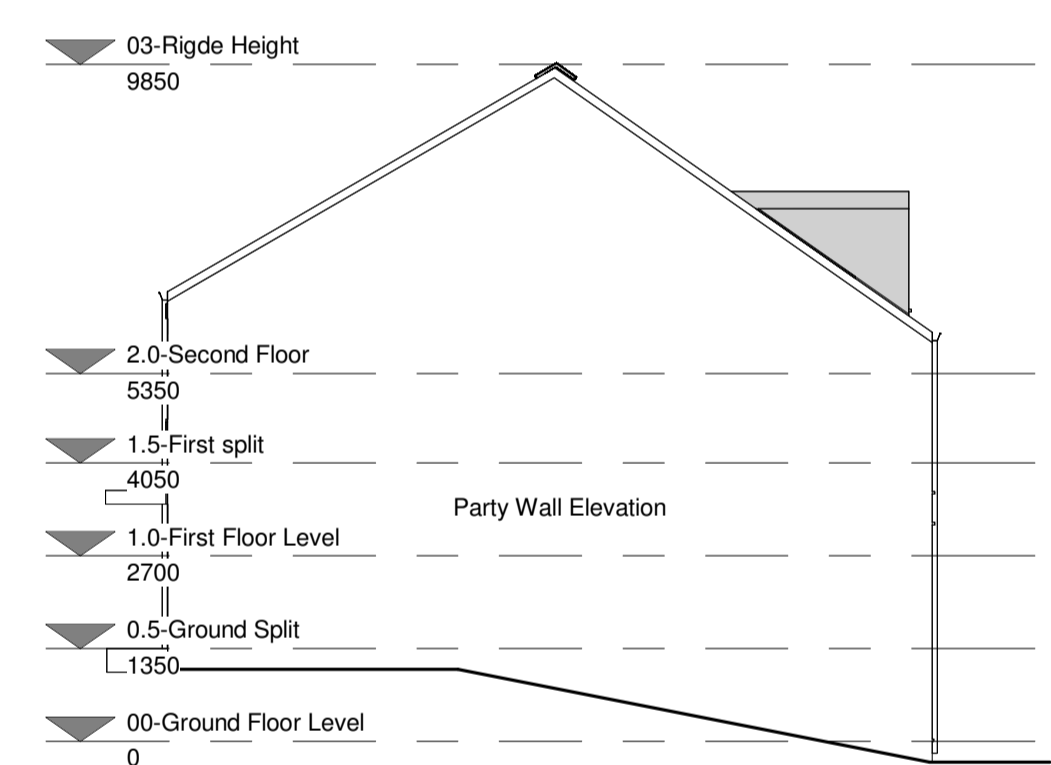


Proposed - Side Elevation 1
Scale 1:100

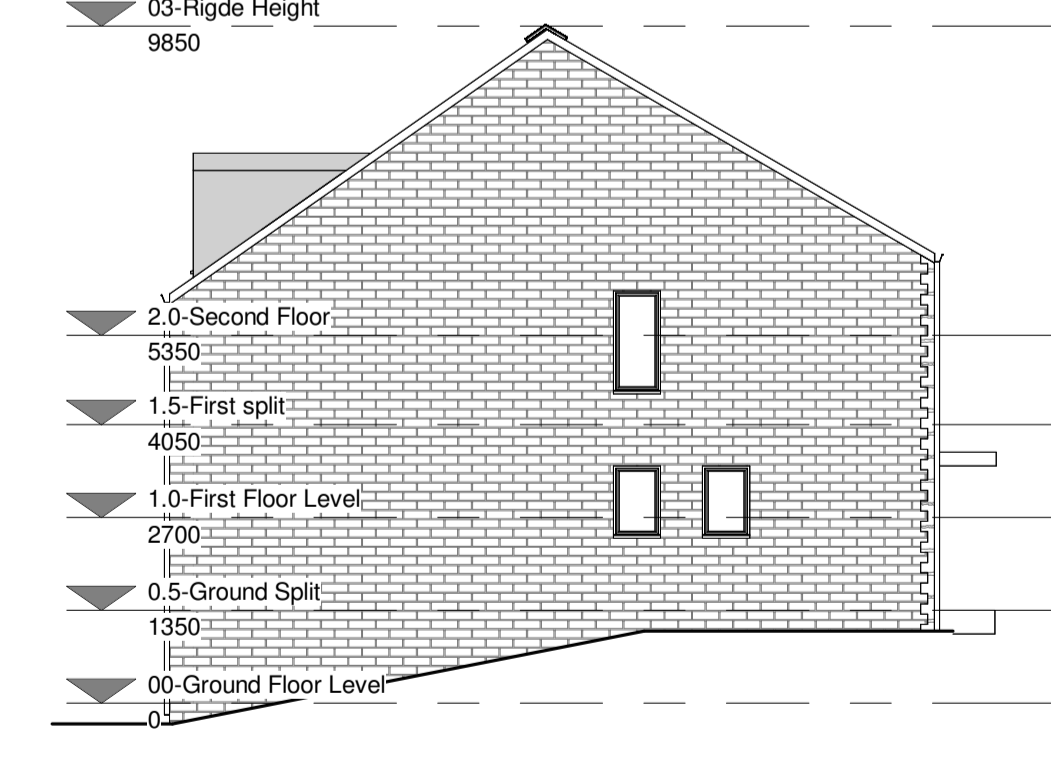

Proposed - Side Elevation 2
Scale 1:100

B4 T3 Housetype GIA
125.7 sqm
Inc Garage. 145.8 sqm

B4 T3 Housetype - Plans, Section and Elevations

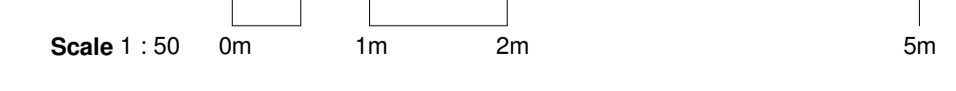

<p>© This drawing is the copyright of Self Planning Ltd. It is to be used for the project only and is not to be used for any other purpose without the written consent of Self Planning Ltd. The client accepts the responsibility for the accuracy of the information provided and the client agrees to indemnify Self Planning Ltd. from any claims or damages arising from the use of this drawing.</p>		<p>Client: C Noble Limited Project: Lady Ann Road Development Scales: As Indicated Drawn: A,B Date: 11/5/22 Checked: NB</p>	<p>Drawing no: 10703-SELF-P-ZZ-A-M3-025 Rev: C</p>	<table border="1"> <thead> <tr> <th>Rev</th> <th>Date</th> <th>Drawn</th> <th>Description</th> </tr> </thead> <tbody> <tr> <td>1</td> <td></td> <td></td> <td>Garage height increased to 1.8m</td> </tr> <tr> <td>2</td> <td></td> <td></td> <td>Garage height increased to 1.8m</td> </tr> <tr> <td>3</td> <td></td> <td></td> <td>Revised and site context elevations</td> </tr> </tbody> </table>	Rev	Date	Drawn	Description	1			Garage height increased to 1.8m	2			Garage height increased to 1.8m	3			Revised and site context elevations
Rev	Date	Drawn	Description																	
1			Garage height increased to 1.8m																	
2			Garage height increased to 1.8m																	
3			Revised and site context elevations																	