




Proposed - Front Elevation
Scale 1:50

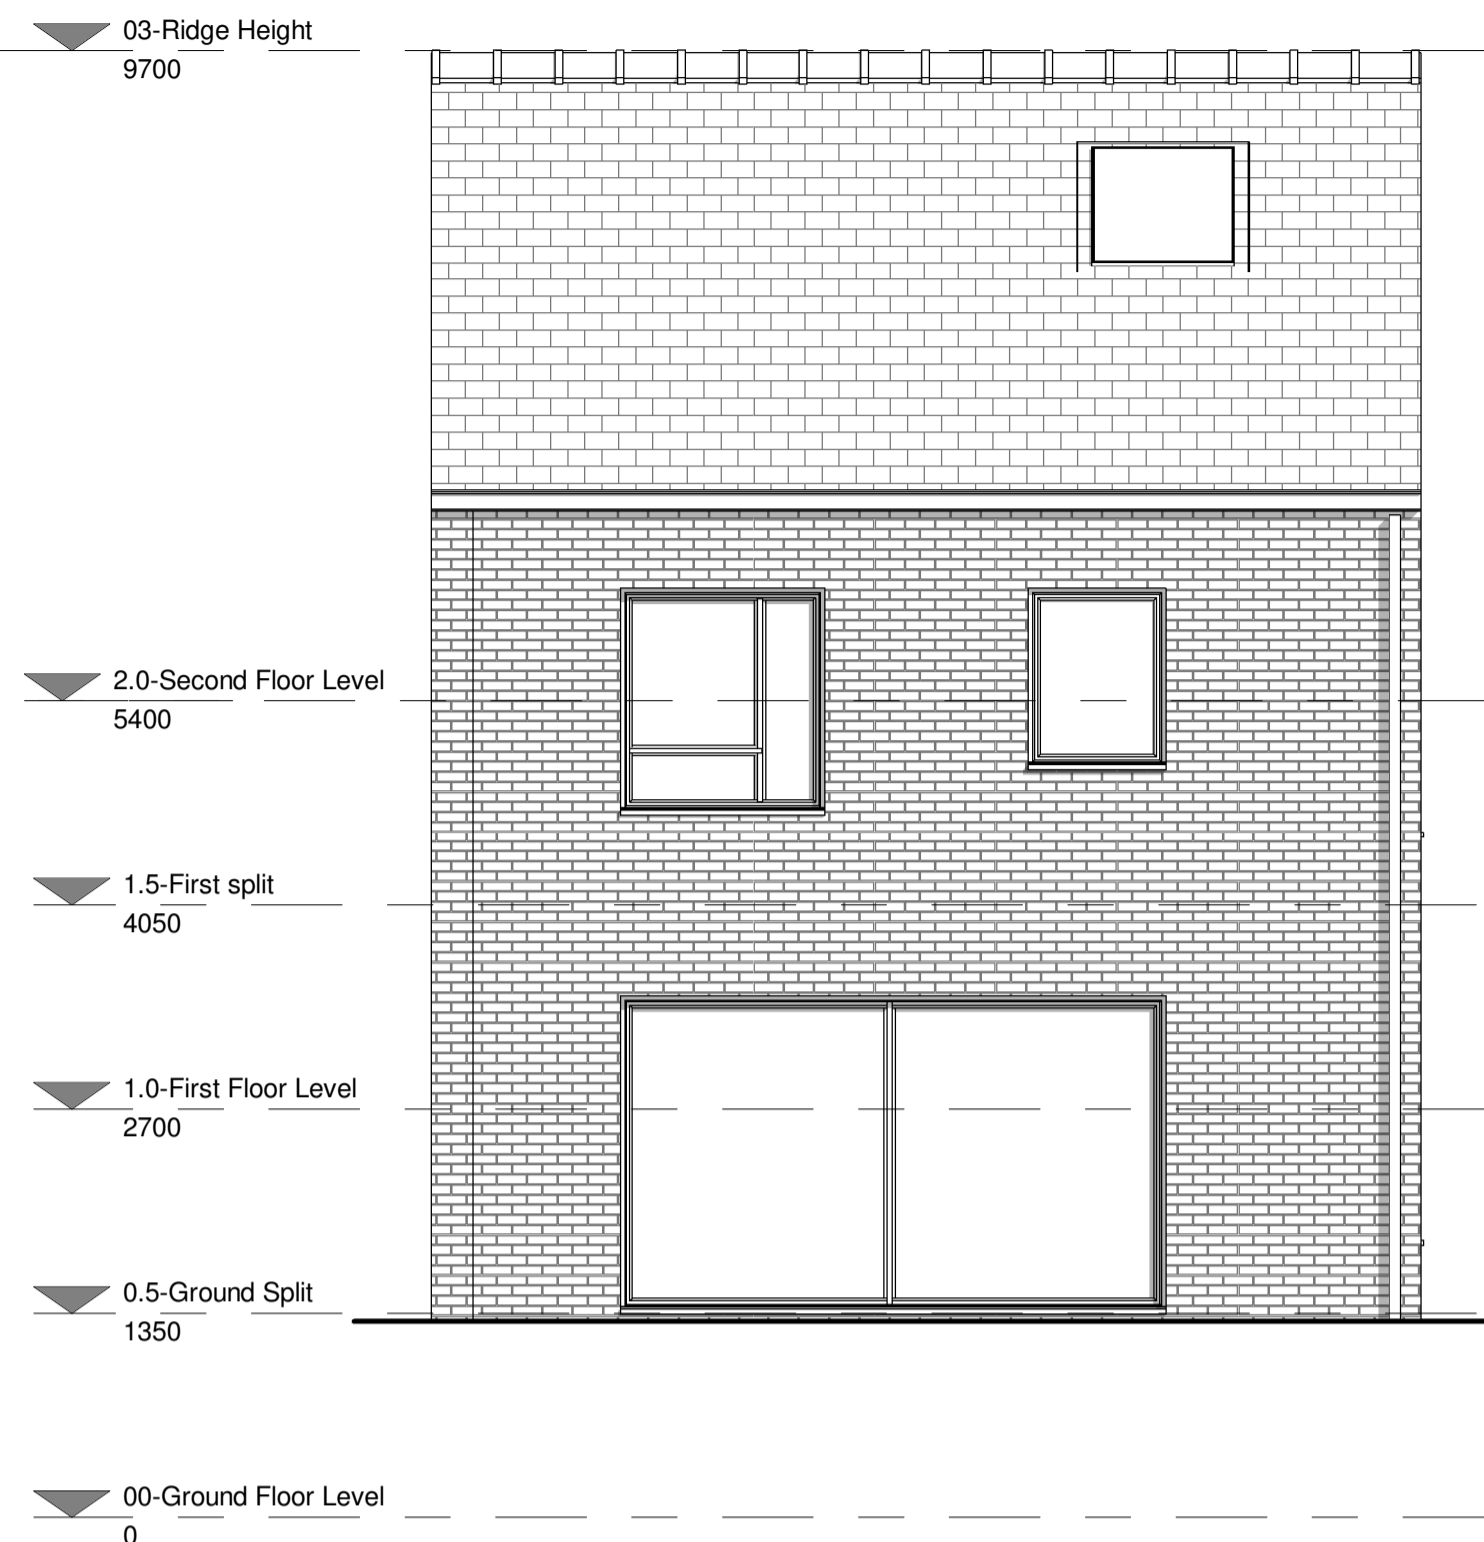


Proposed - Rear Elevation
Scale 1:50

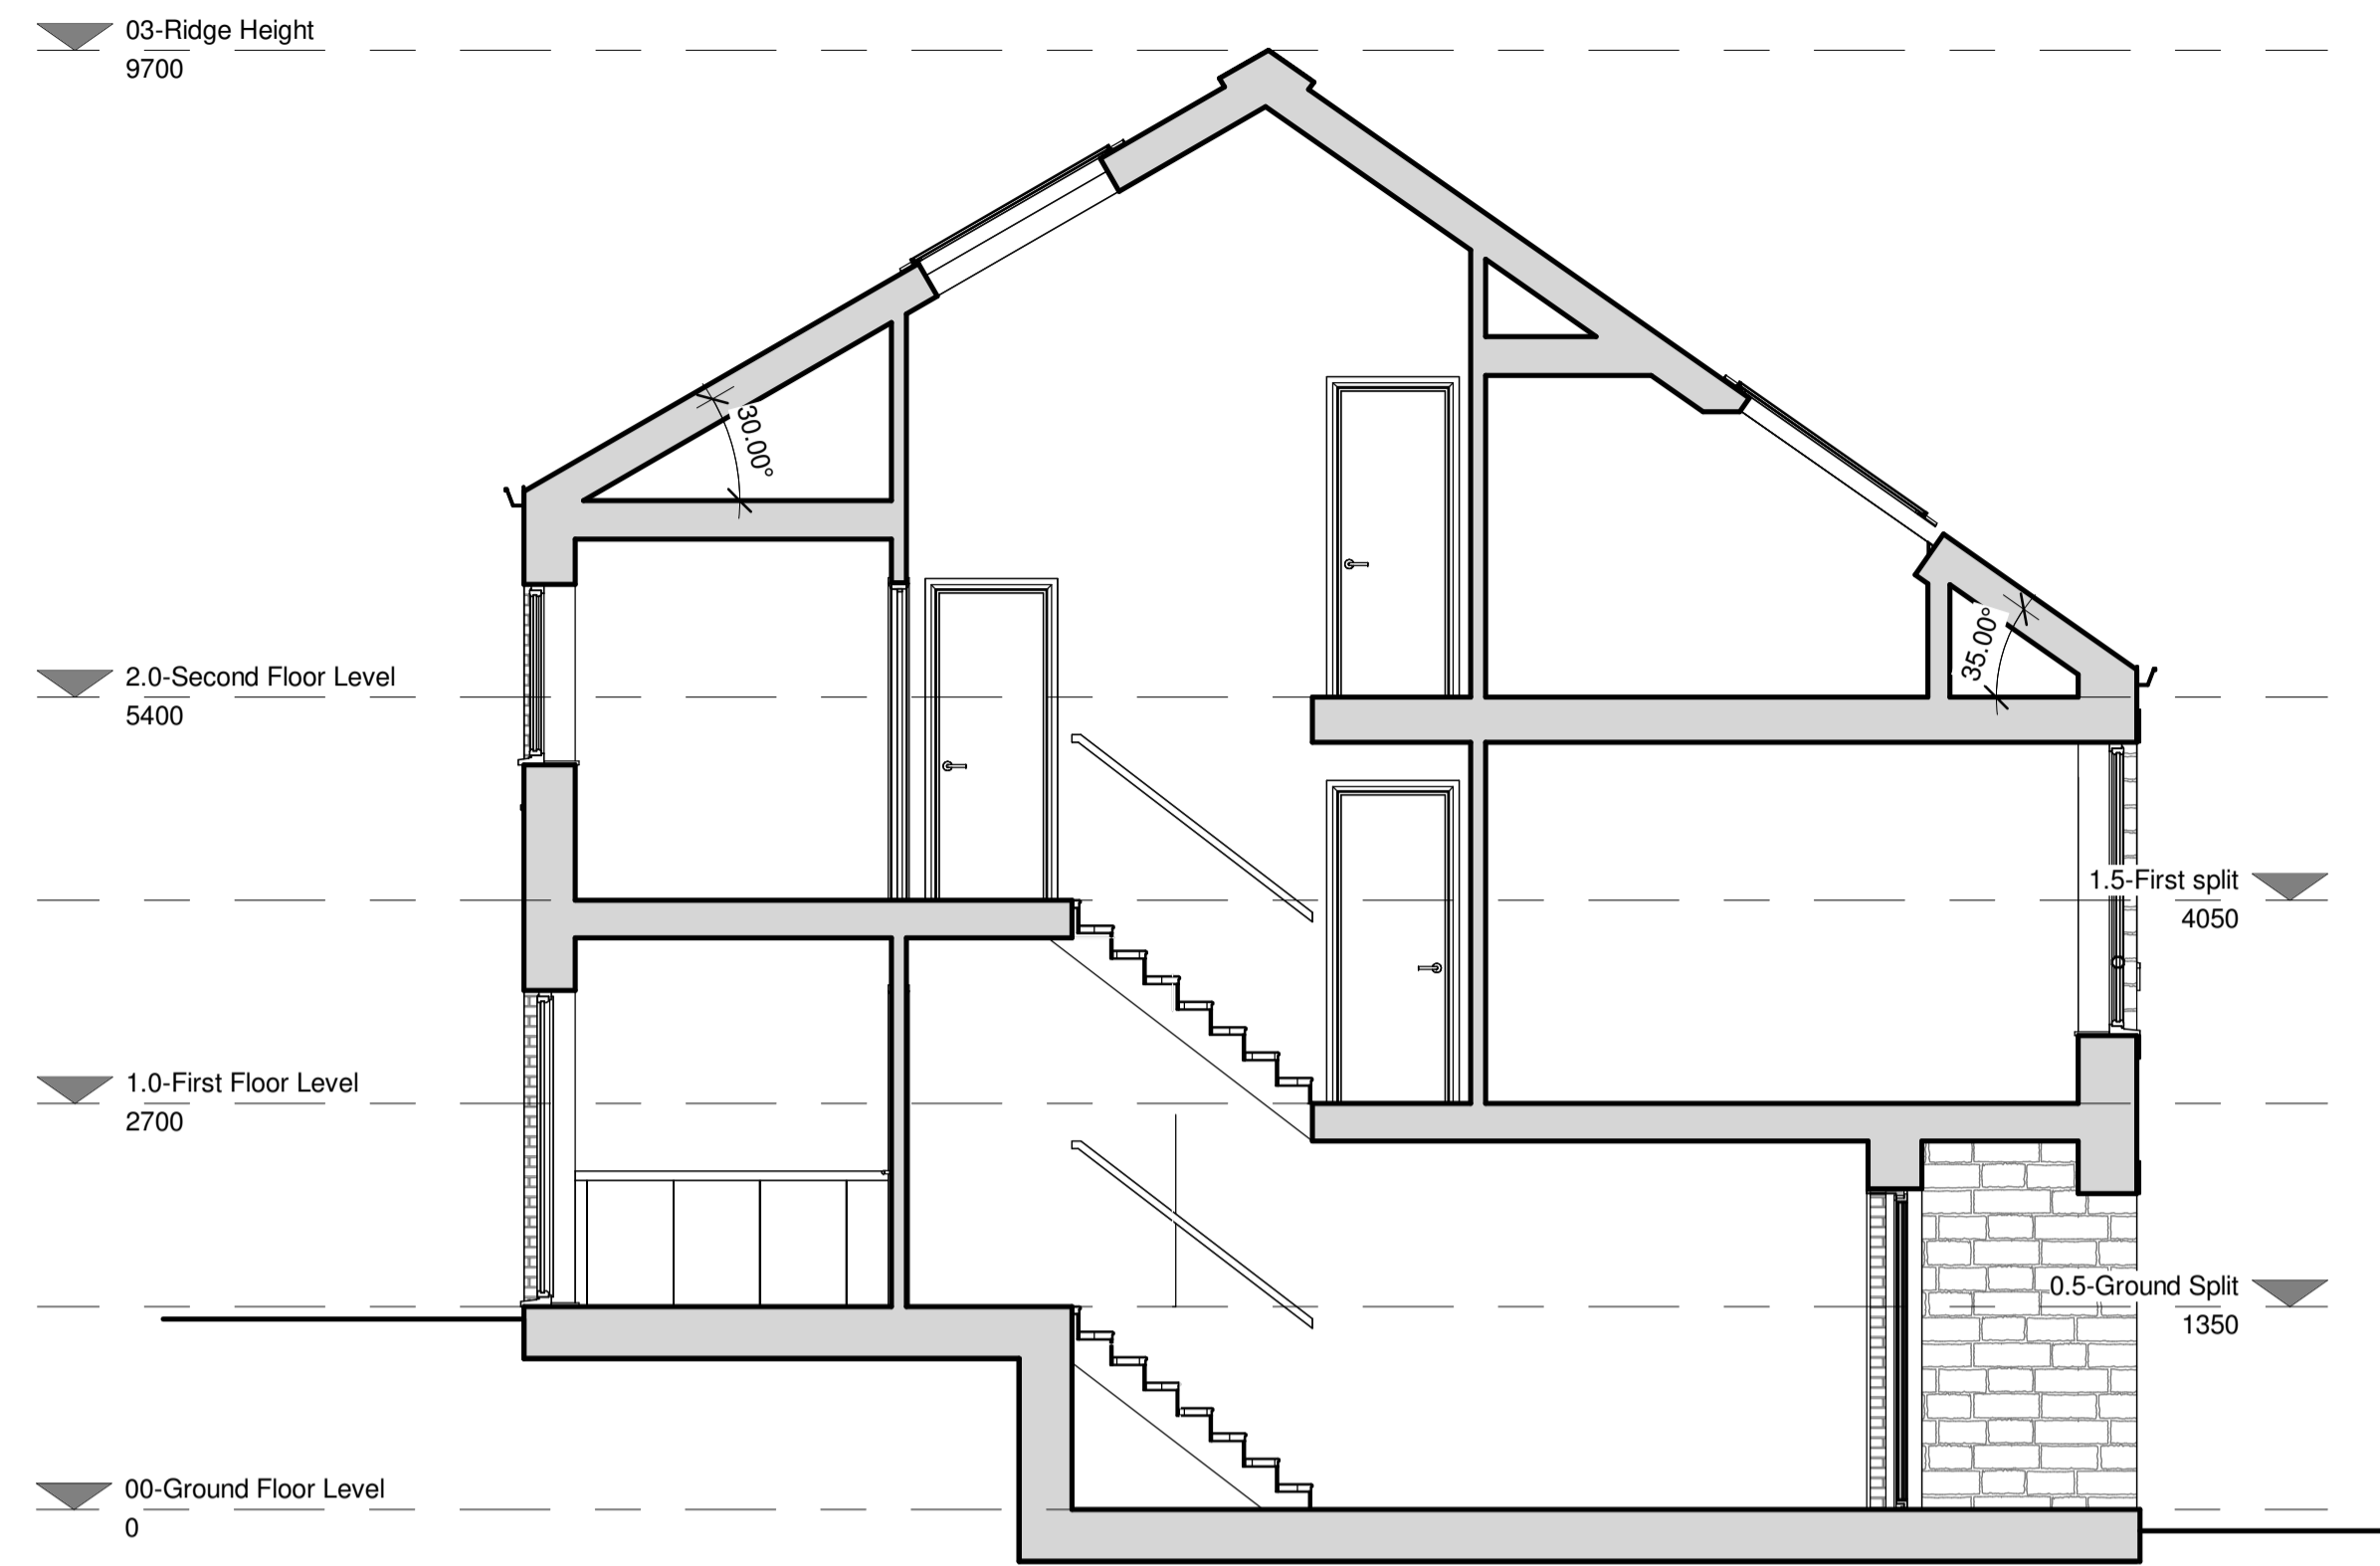


Proposed - Section A
Scale 1:50

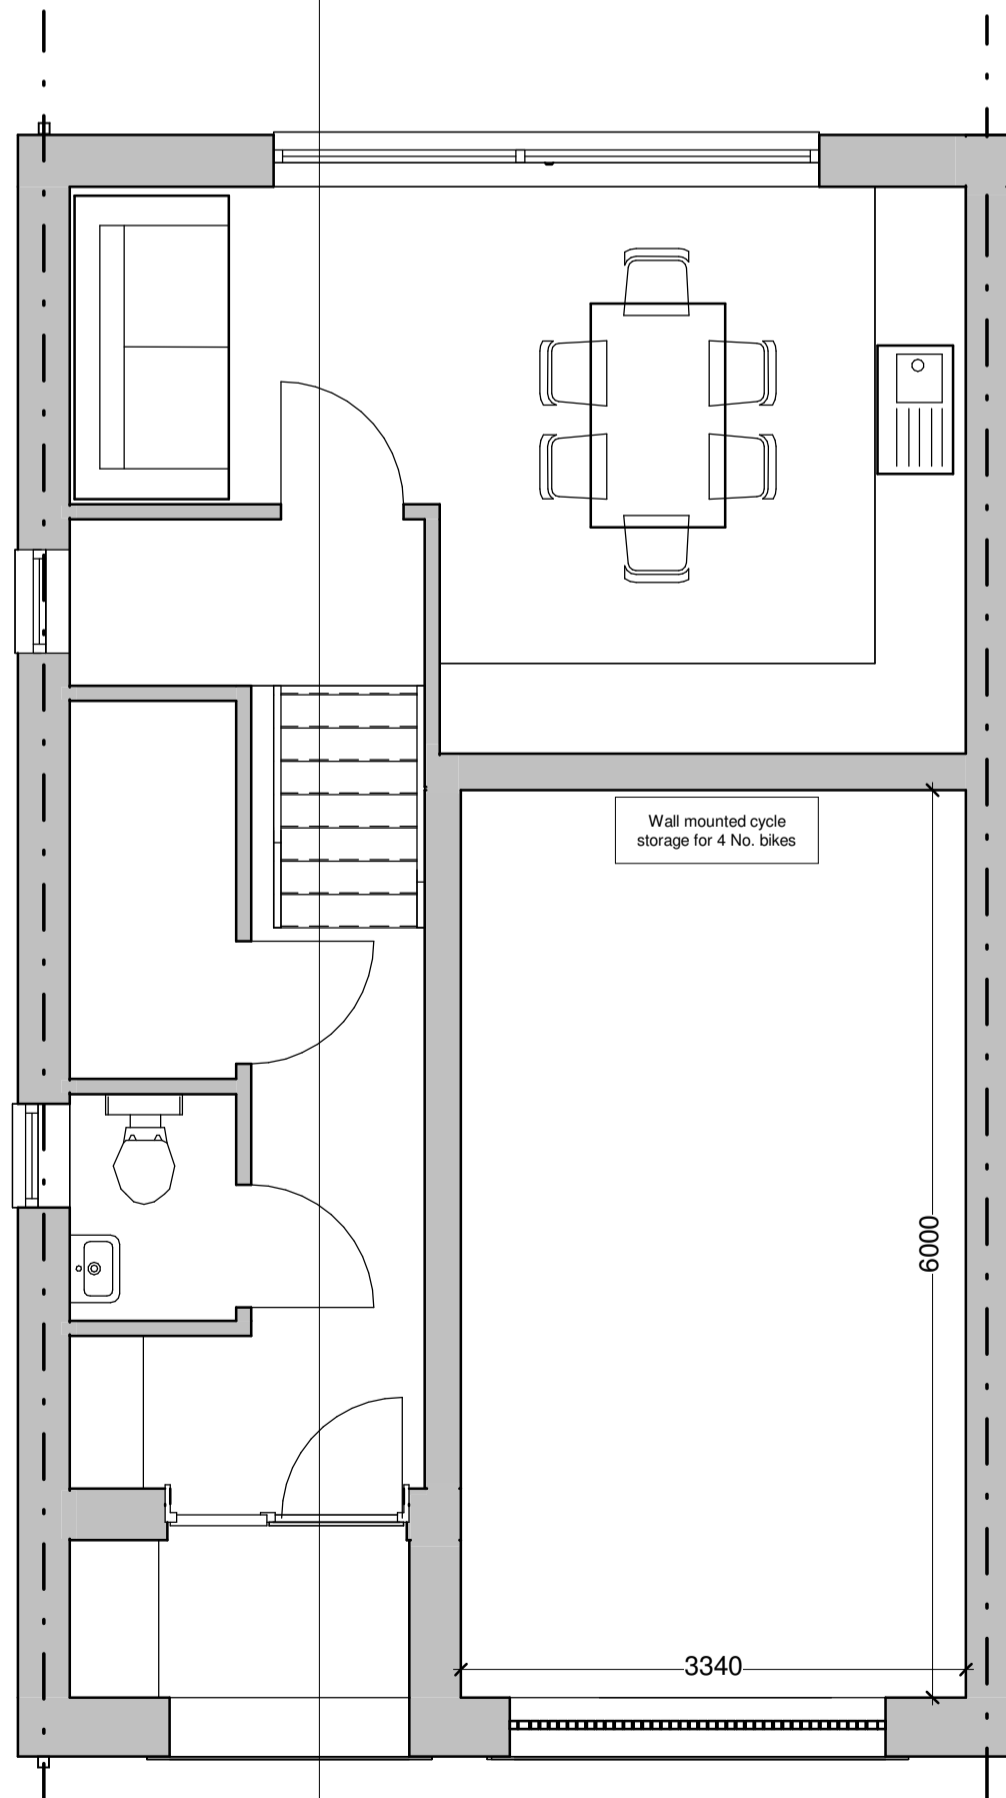


Proposed - Ground Floor Plan
Scale 1:50

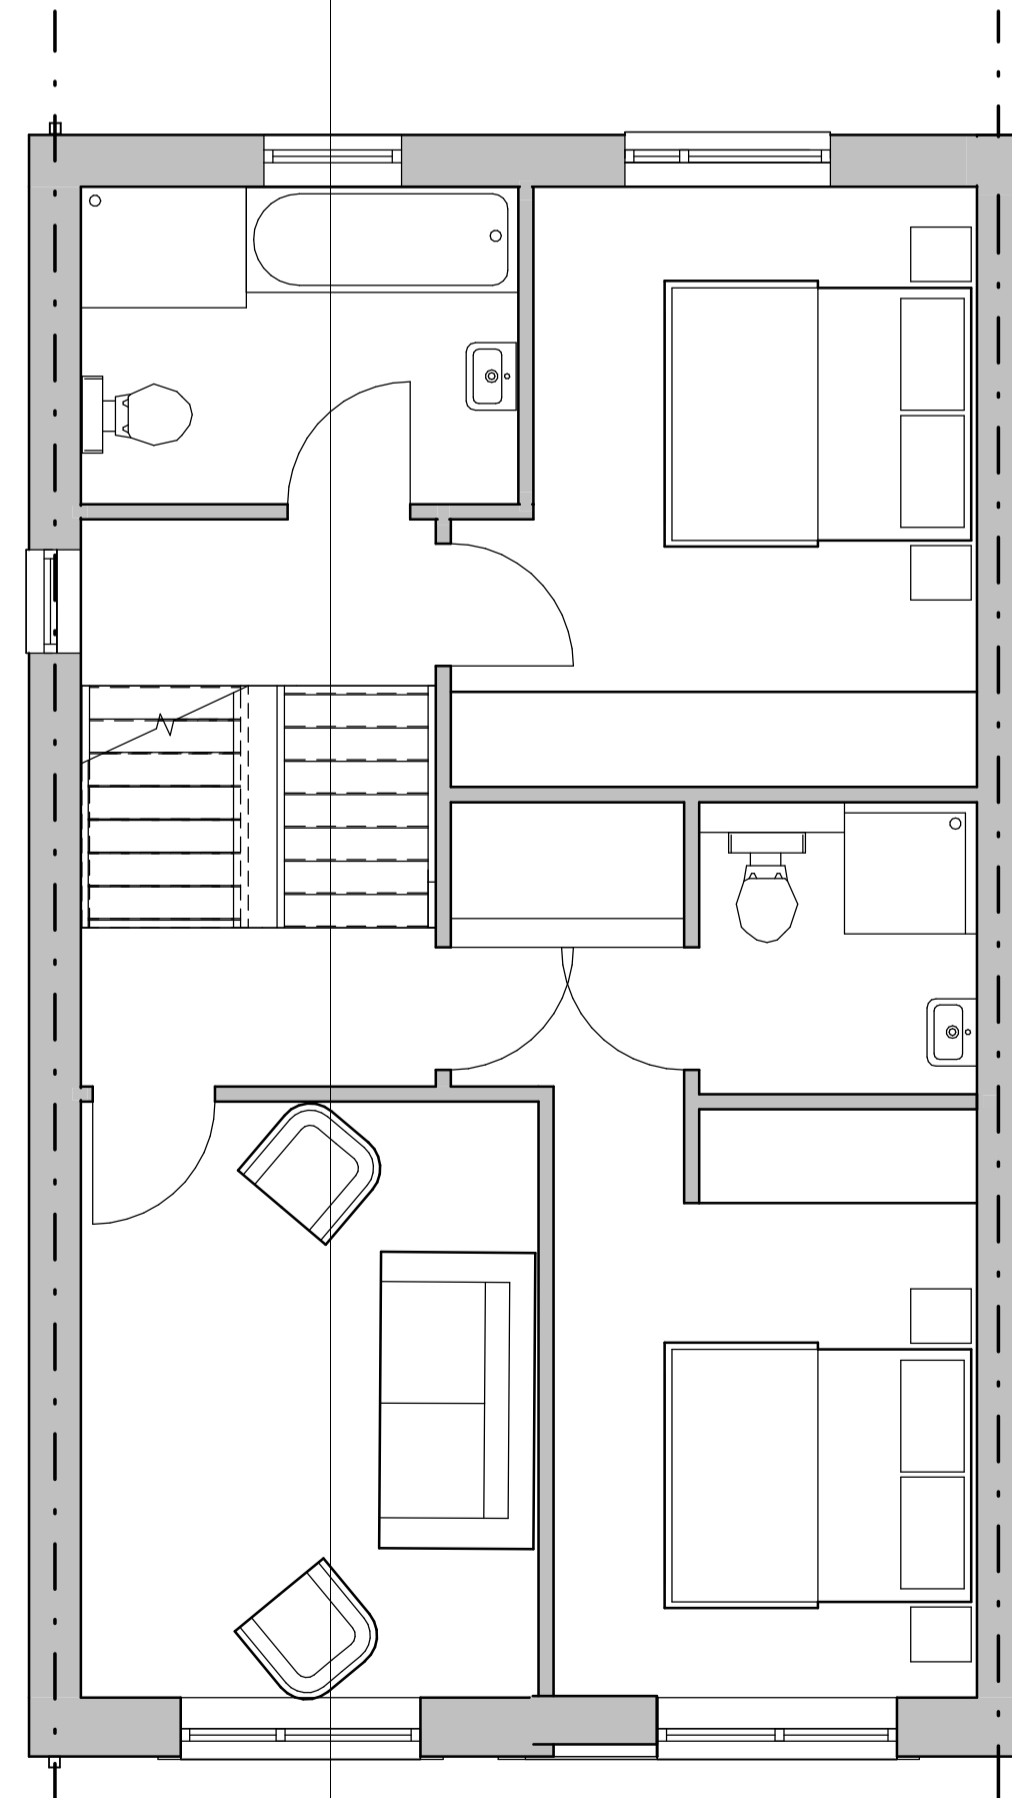


Proposed - First Floors Plan
Scale 1:50

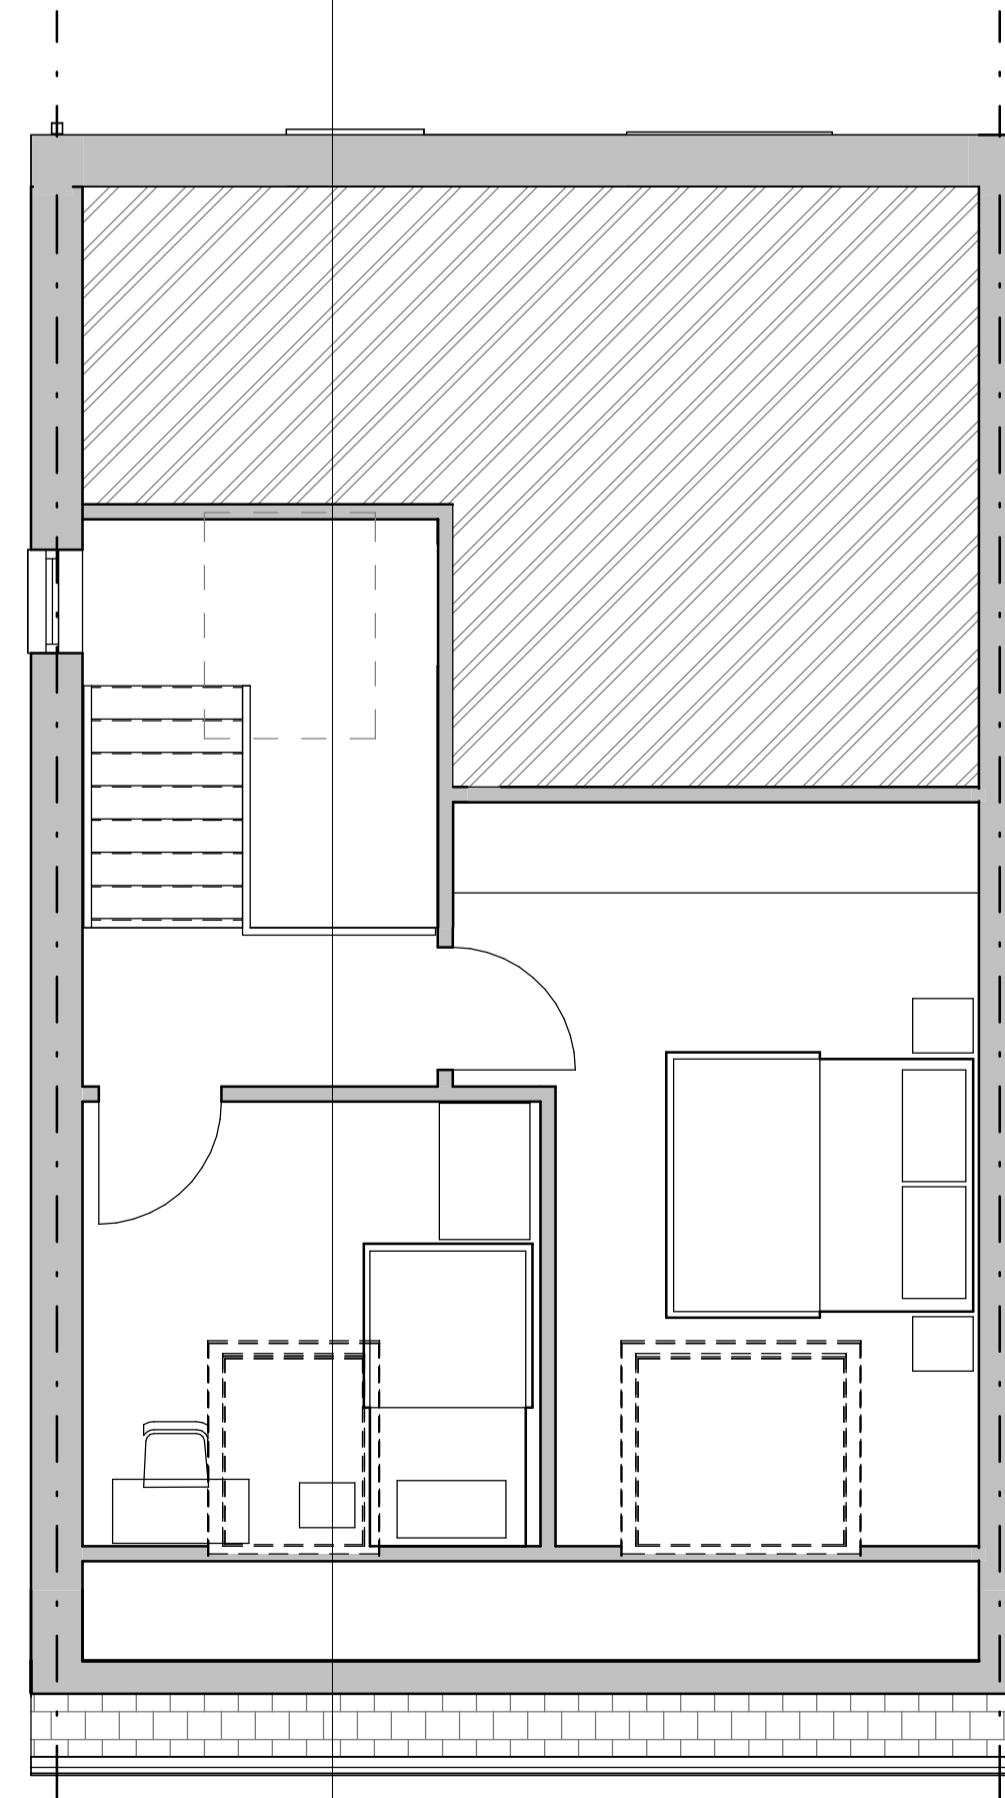


Proposed - Second Floor Plan
Scale 1:50

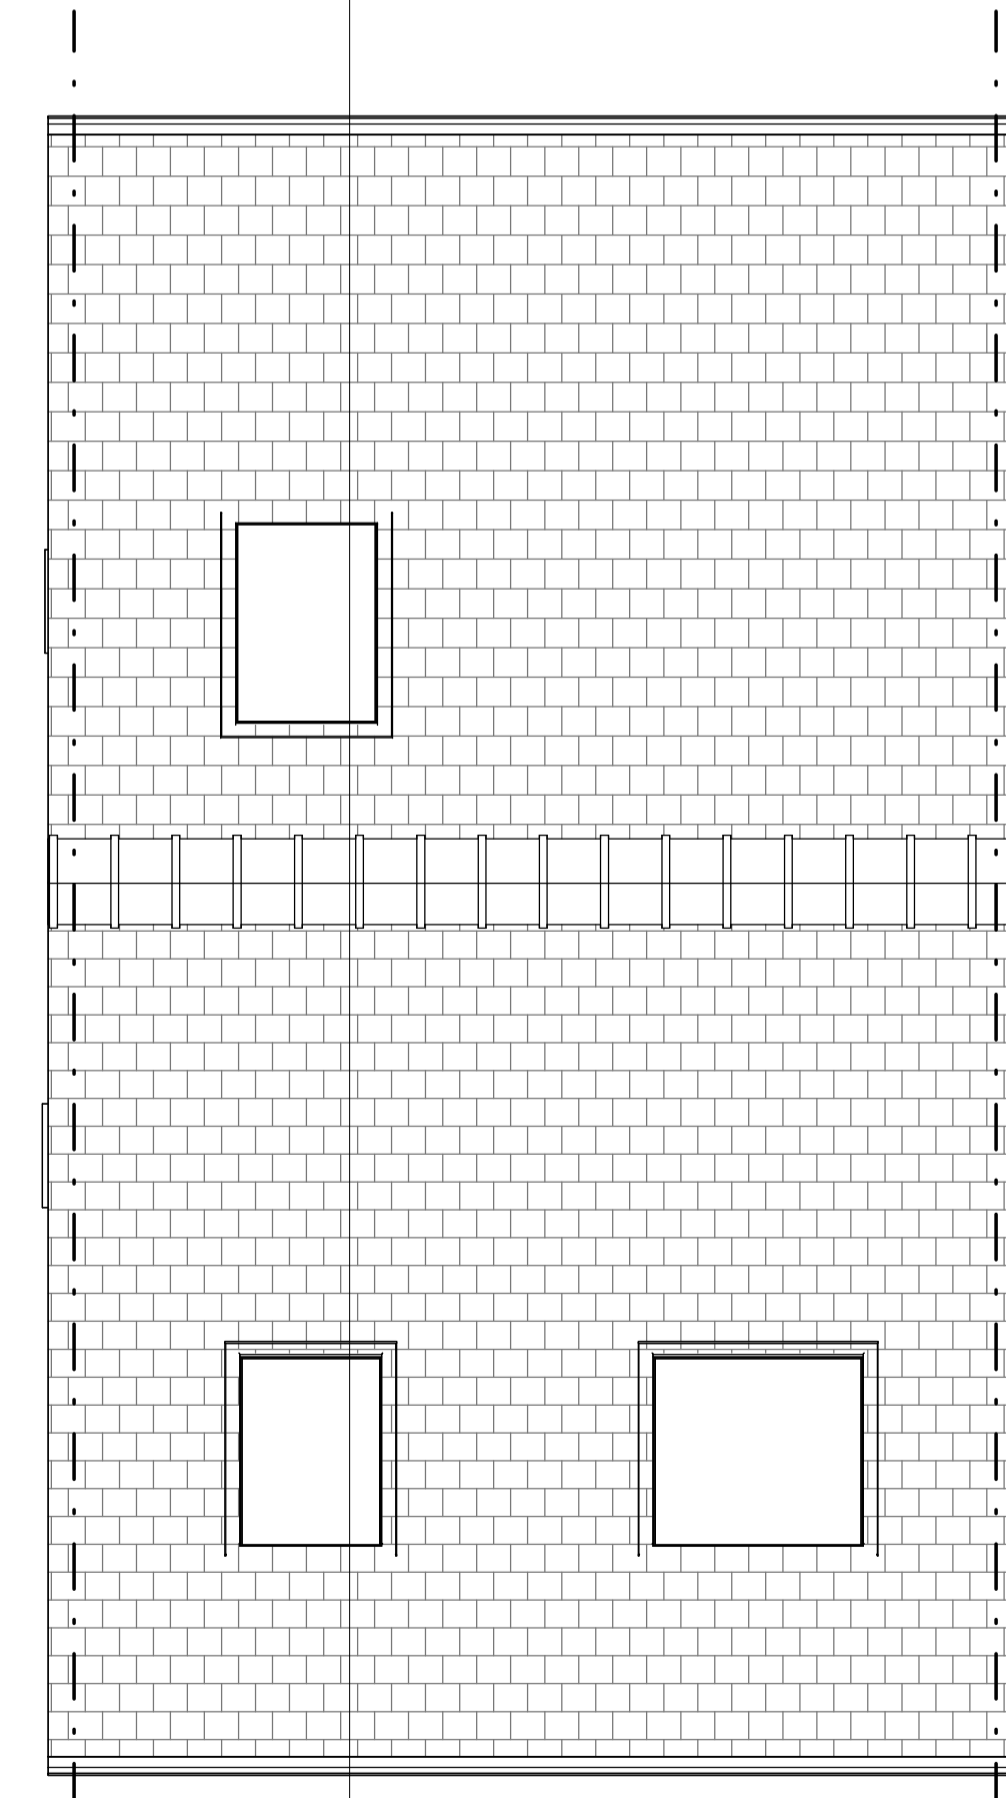

Proposed - Roof Plan
Scale 1:50

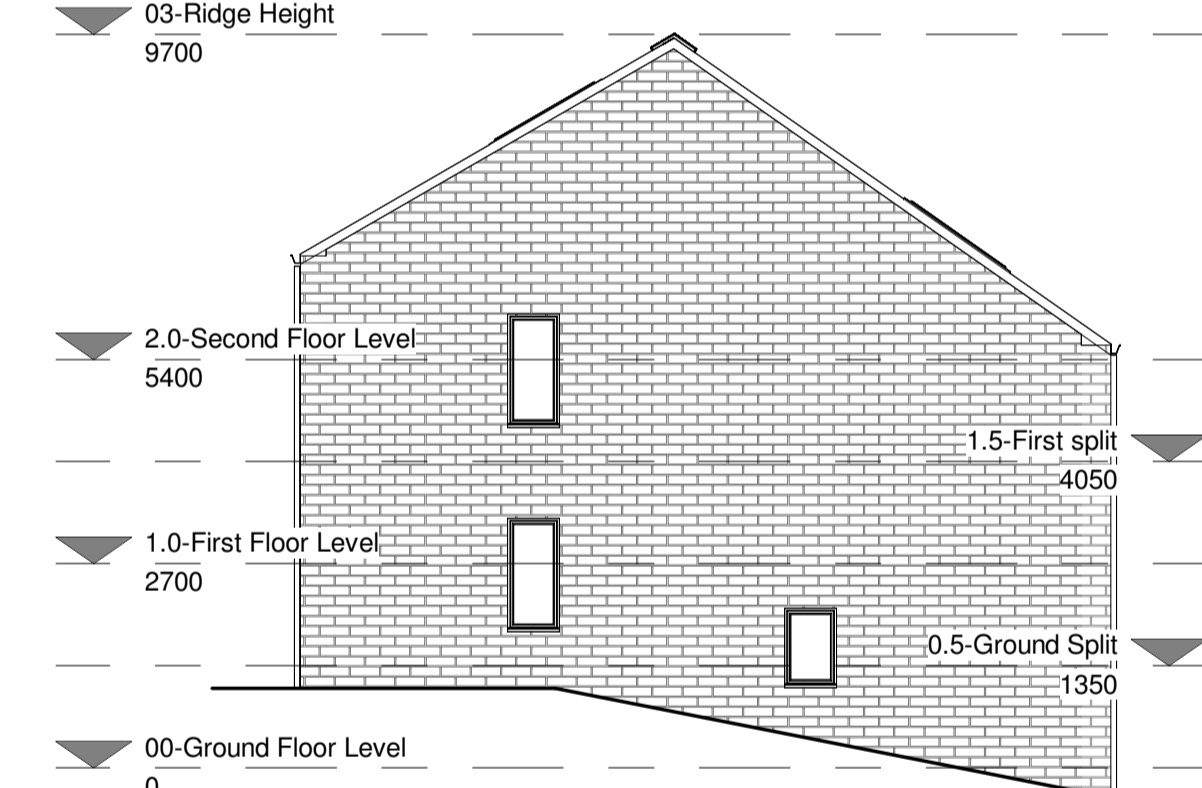

Proposed - Side Elevation 1
Scale 1:100

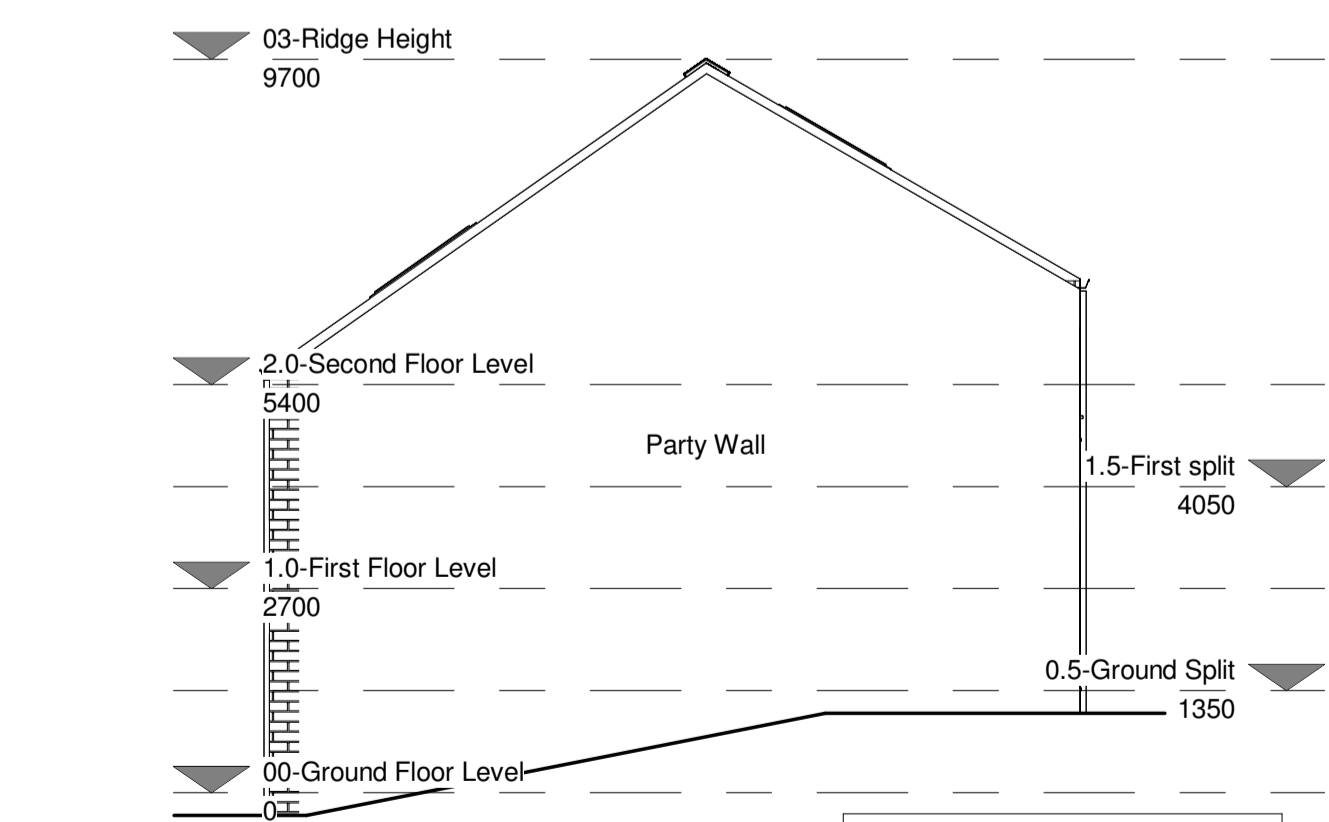

Proposed - Side Elevation 2
Scale 1:100

B4 T1 Housetype GIA
122.2 sqm
Inc Garage. 142.4 sqm

B4 T1 Housetypes - Plans, Sections and Elevations

Scale 1 : 50 0m 1m 2m 5m

PLANNING

Client: C Noble Limited

Project: Lady Ann Road Development

Drawn: AUB Date: 12/12/22

Checked: NB

Drawing no: 10703-SELF-P-ZZ-A-M3-023

Rev: C

Rev	Date	Drawn	Description
1	12/12/22	AUB	Garage height increased to 2m
2	12/12/22	AUB	Dimensions added to garage
3	12/12/22	AUB	Windows and doors added to elevations



© This drawing is the copyright of West Design Ltd and remains the property of SELF and cannot be reproduced in any form without the express consent of the architect. Written consent to be obtained in advance. All dimensions are to be reported prior to commencing work on site.

West Design Limited
London, Berkshire
London
020 884 7976
020 884 7978
www.westdesign.co.uk

Quantity Surveyor
Planning
020 884 7976
020 884 7978
www.westdesign.co.uk

15 Planning
Mansfield
M4 6BT