





**Front Elevation**  
1 : 100



**Rear Elevation**  
1 : 100

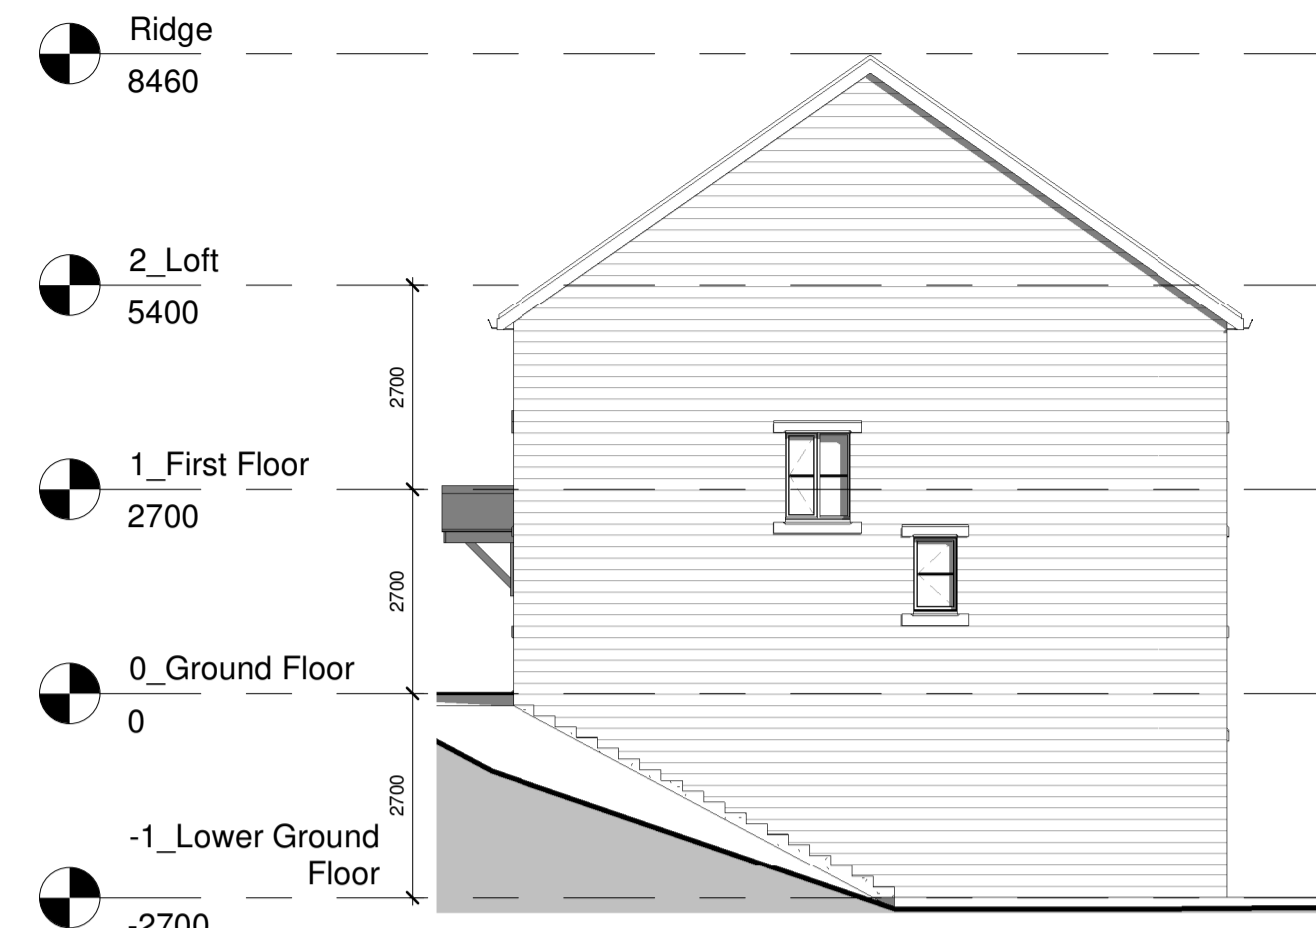

**Left Elevation**  
1 : 100

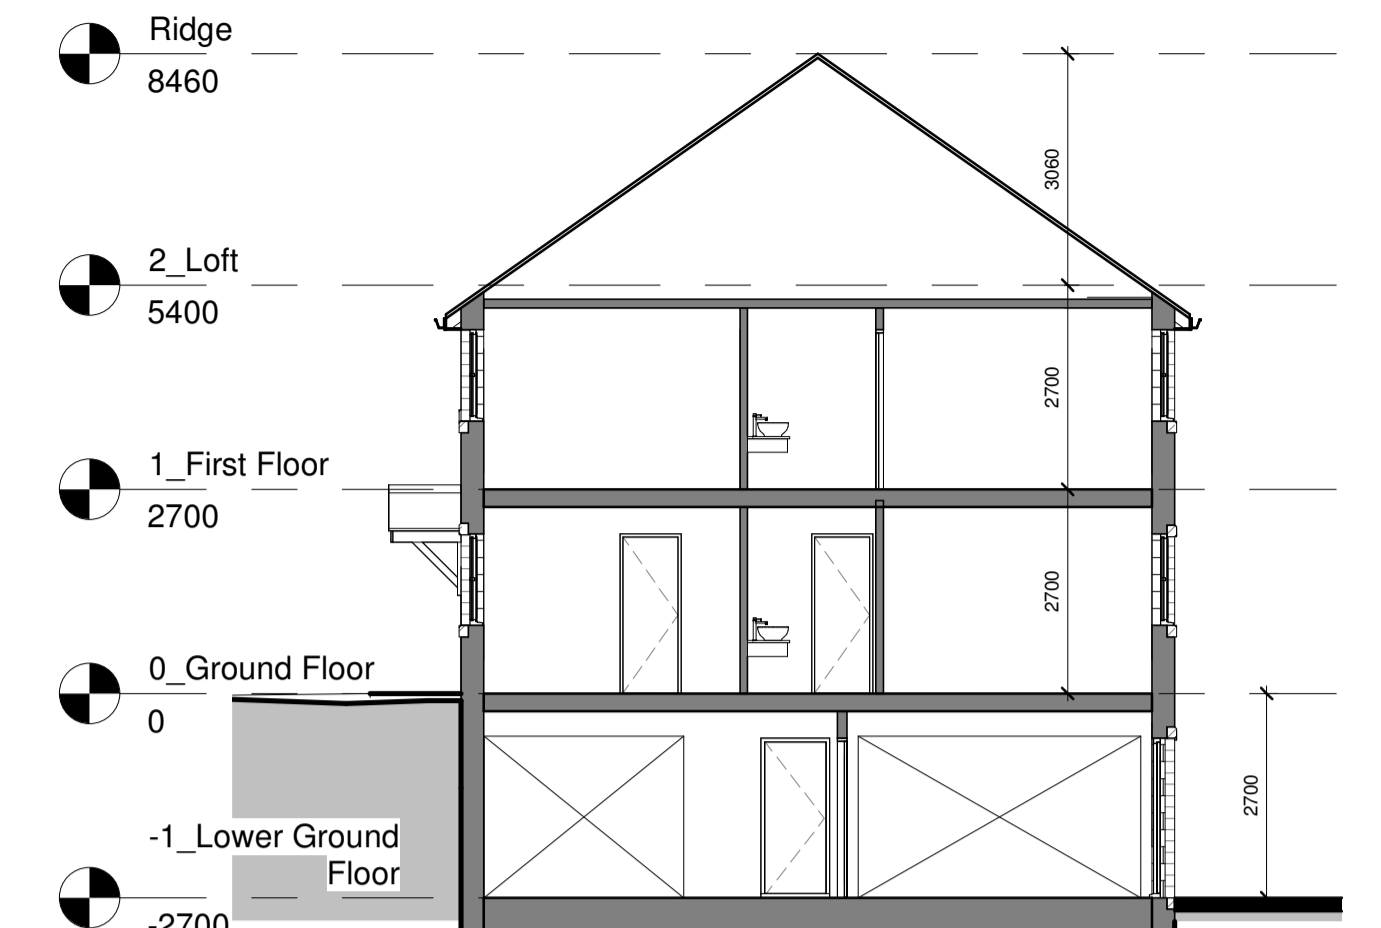

**Section A - A**  
1 : 100




**Section B - B**  
1 : 100




**3D View Front\_Type E1\_Weathered 2**  
1 : 1




**3D View Rear\_Type E1\_Weathered 2**  
1 : 1

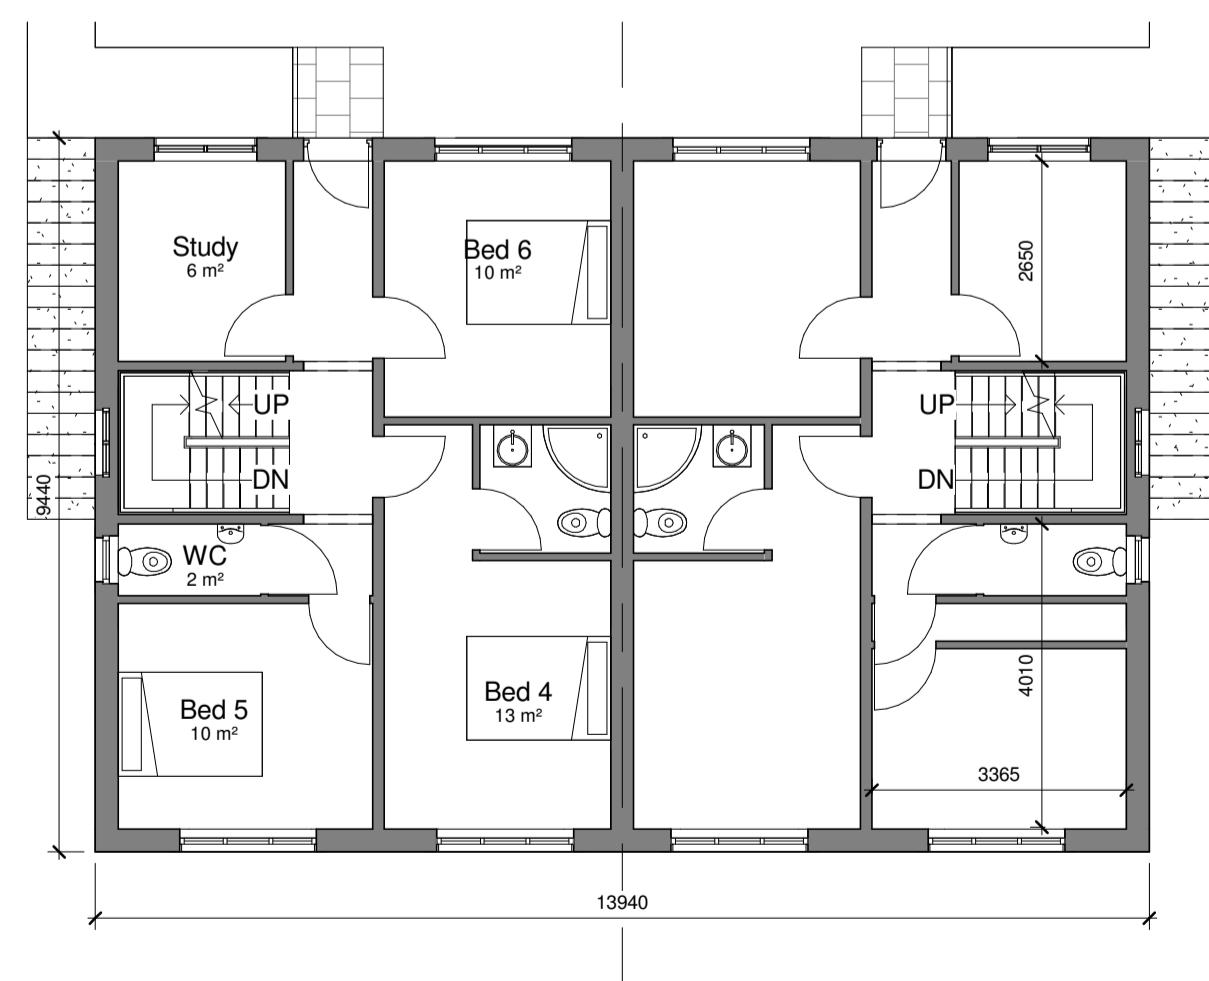

**0\_Ground Floor**  
1 : 100

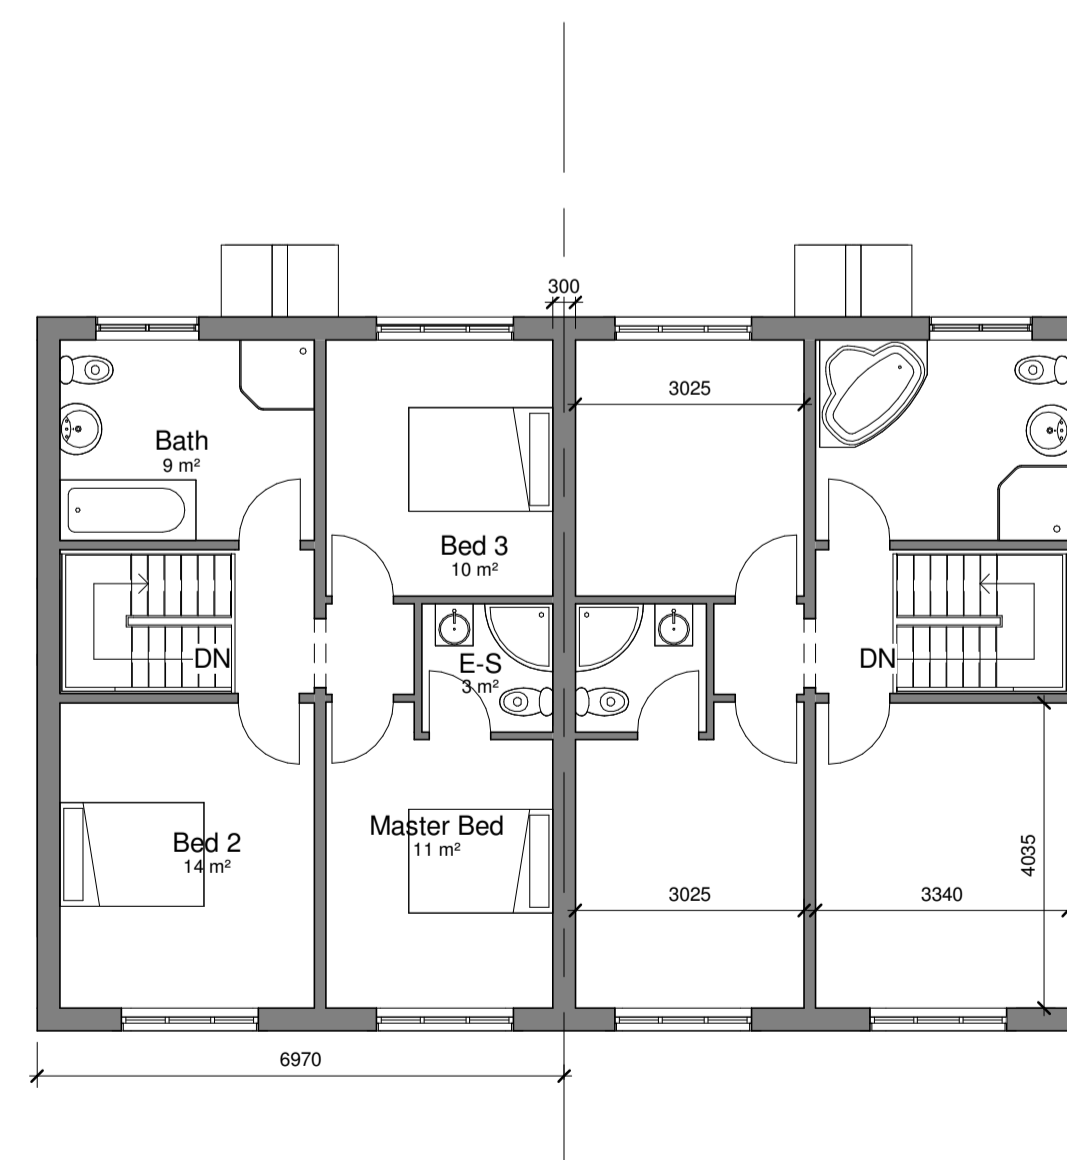


**1\_First Floor**  
1 : 100

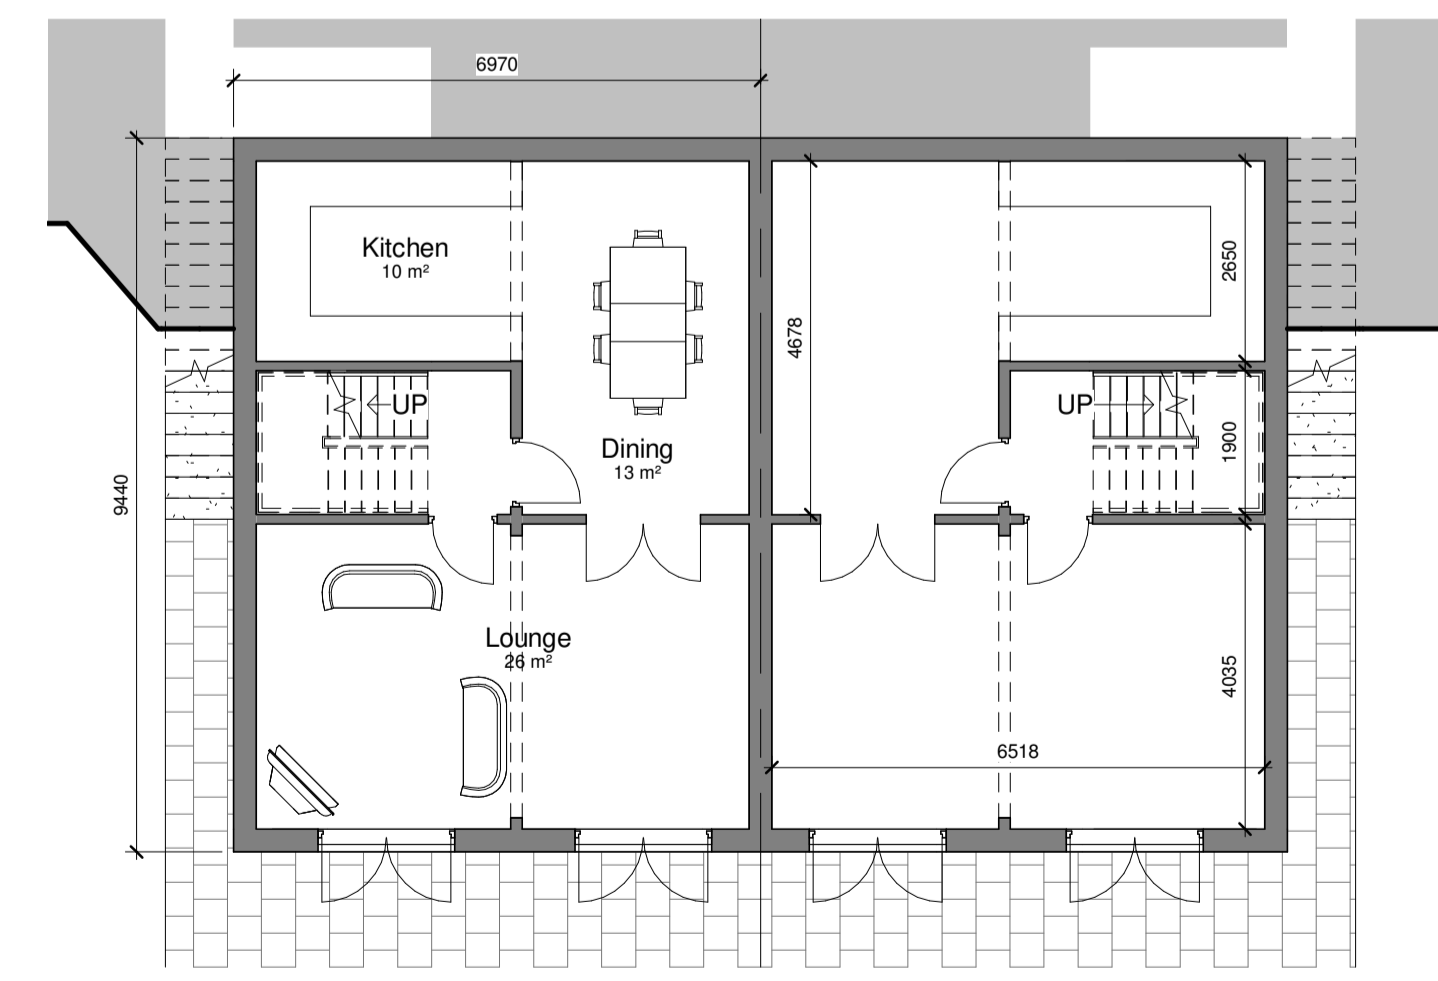

**-1\_Lower Ground Floor**  
1 : 100

Area Schedule (GIA)		
Name	Area (m <sup>2</sup> )	Area (ft <sup>2</sup> )
Lower Ground Floor	58 m <sup>2</sup>	620 ft <sup>2</sup>
Ground Floor	58 m <sup>2</sup>	620 ft <sup>2</sup>
First Floor	58 m <sup>2</sup>	620 ft <sup>2</sup>
Grand total	173 m <sup>2</sup>	1859 ft <sup>2</sup>

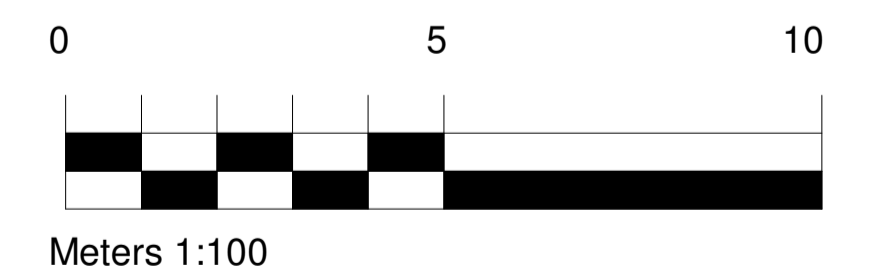

**HOUSE TYPE E1 - 6 BED SEMI-DETACHED**

**3. DEVELOPED DESIGN**

© This drawing is the copyright of Self Design Ltd. It remains the property of Self Design Ltd. It is not to be used for any other project without the express written consent of Self Design Ltd. All rights reserved. No part of this drawing may be reproduced or transmitted in any form or by any means electronic, mechanical, photocopying, recording, or by any information storage and retrieval system, without the prior written permission of Self Design Ltd.

Client: D Noble Limited  
Project: Proposed Housing, Lady Anne Road, Botley  
Scales: As Indicated  
Drawn: OH  
Date: OCT 2021  
Checked: MS

Revision: 10  
Drawing no: 10703  
Rev: -SELF-P-ZZ-M3-A-012

Client: D Noble Limited  
Project: Proposed Housing, Lady Anne Road, Botley  
Scales: As Indicated  
Drawn: OH  
Date: OCT 2021  
Checked: MS

Client: D Noble Limited  
Project: Proposed Housing, Lady Anne Road, Botley  
Scales: As Indicated  
Drawn: OH  
Date: OCT 2021  
Checked: MS

Revision: 10  
Drawing no: 10703  
Rev: -SELF-P-ZZ-M3-A-012

Rev Date Drawn Description

