





**Front Elevation**  
1 : 100




**Rear Elevation**  
1 : 100

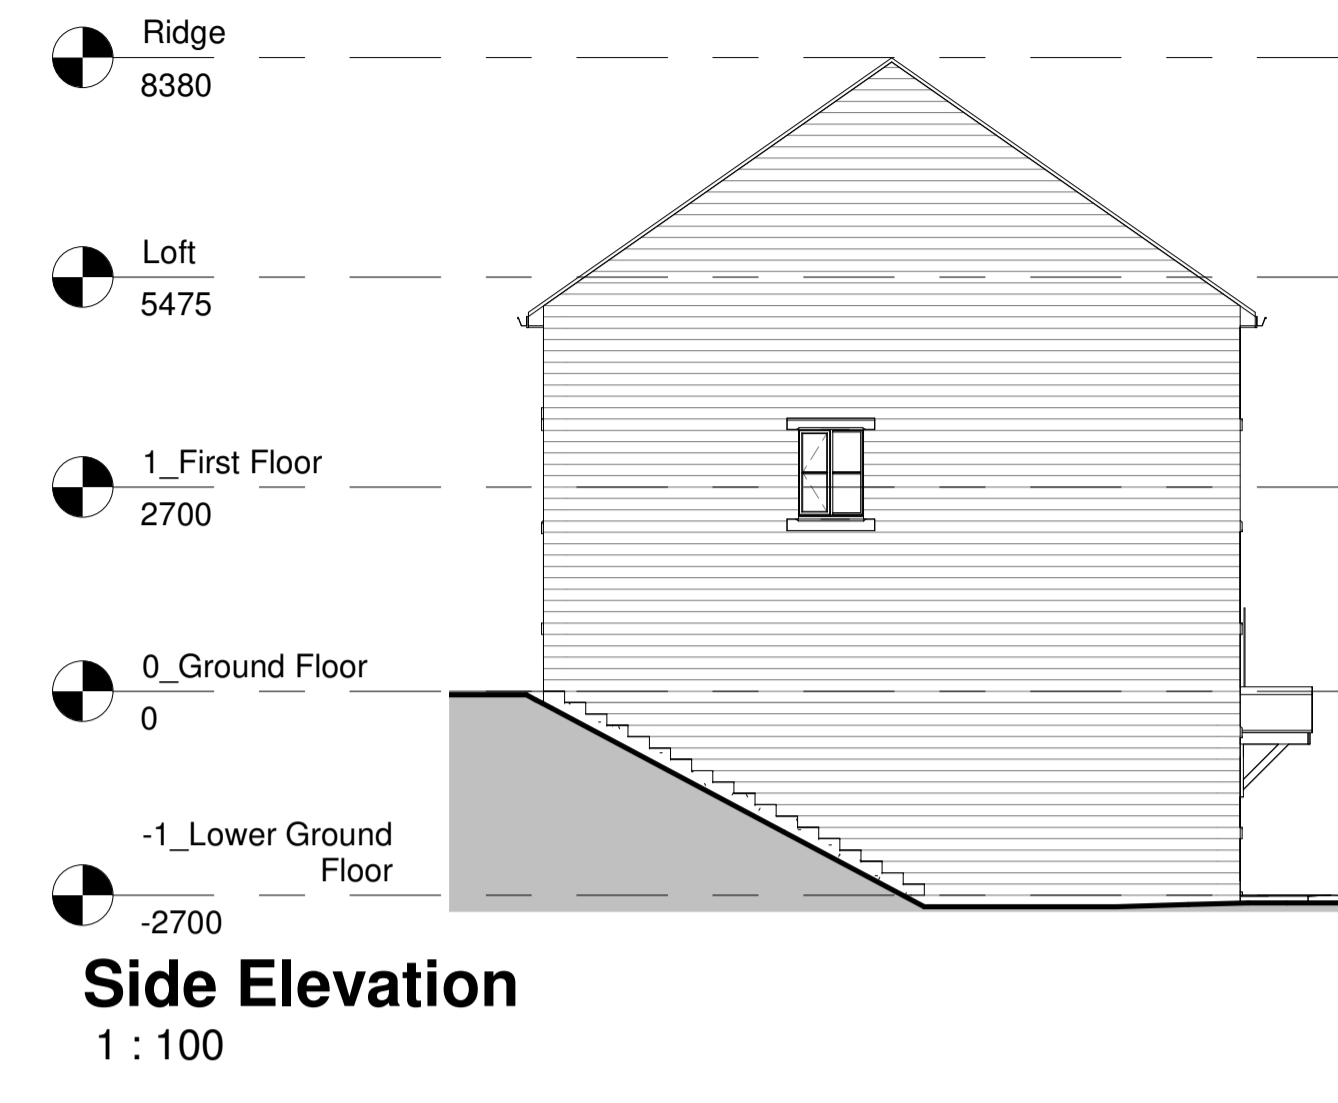

**Side Elevation**  
1 : 100

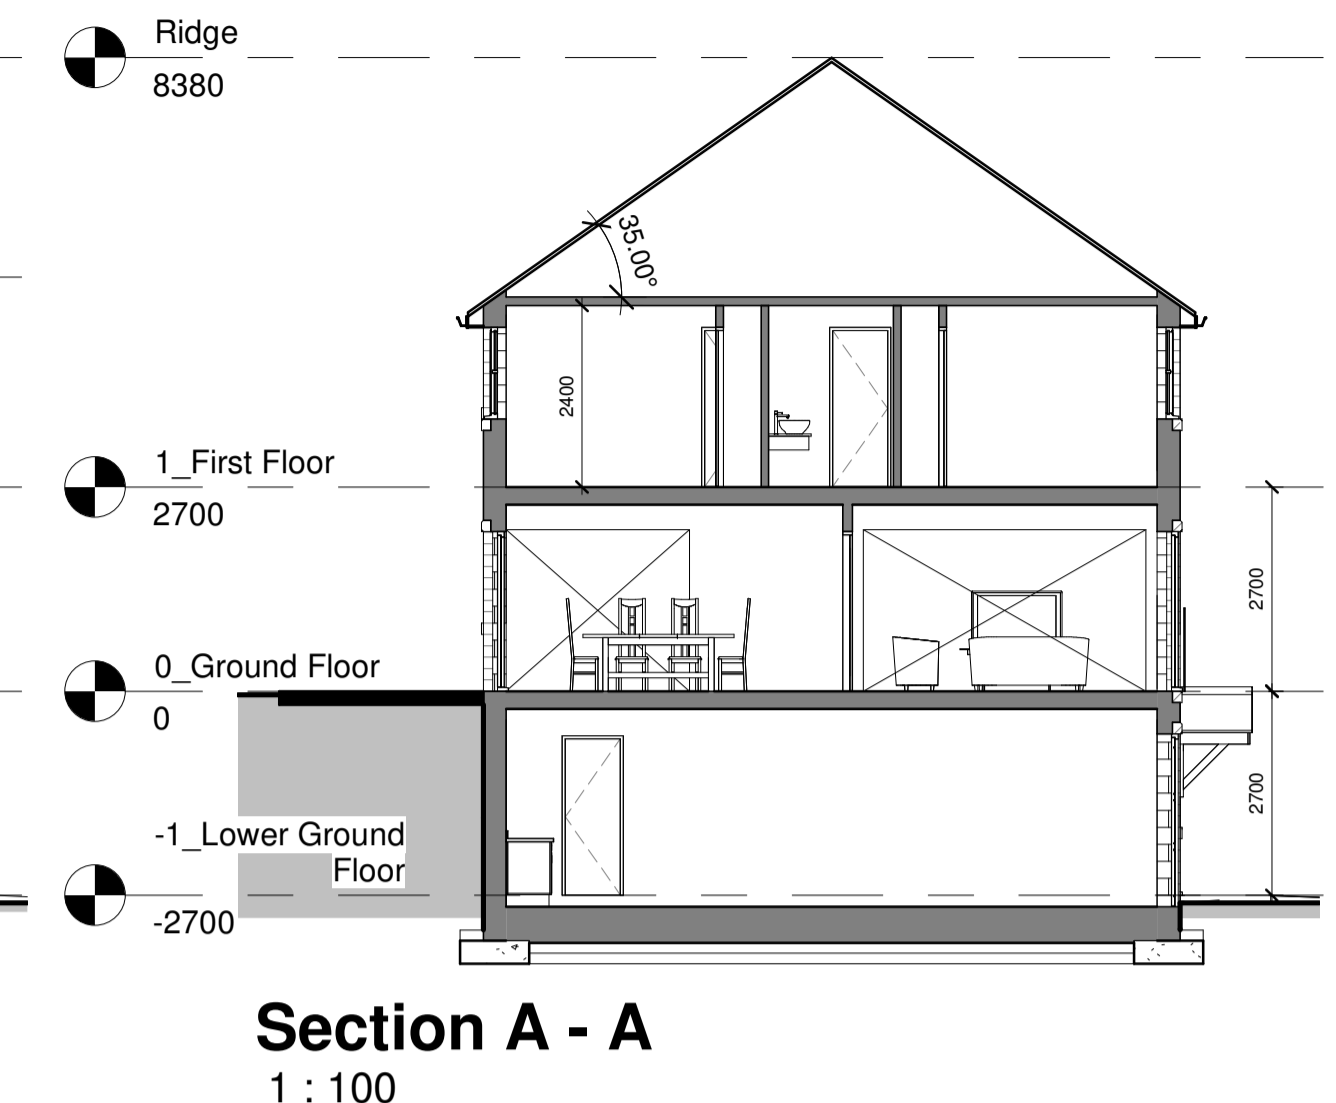

**Section A - A**  
1 : 100

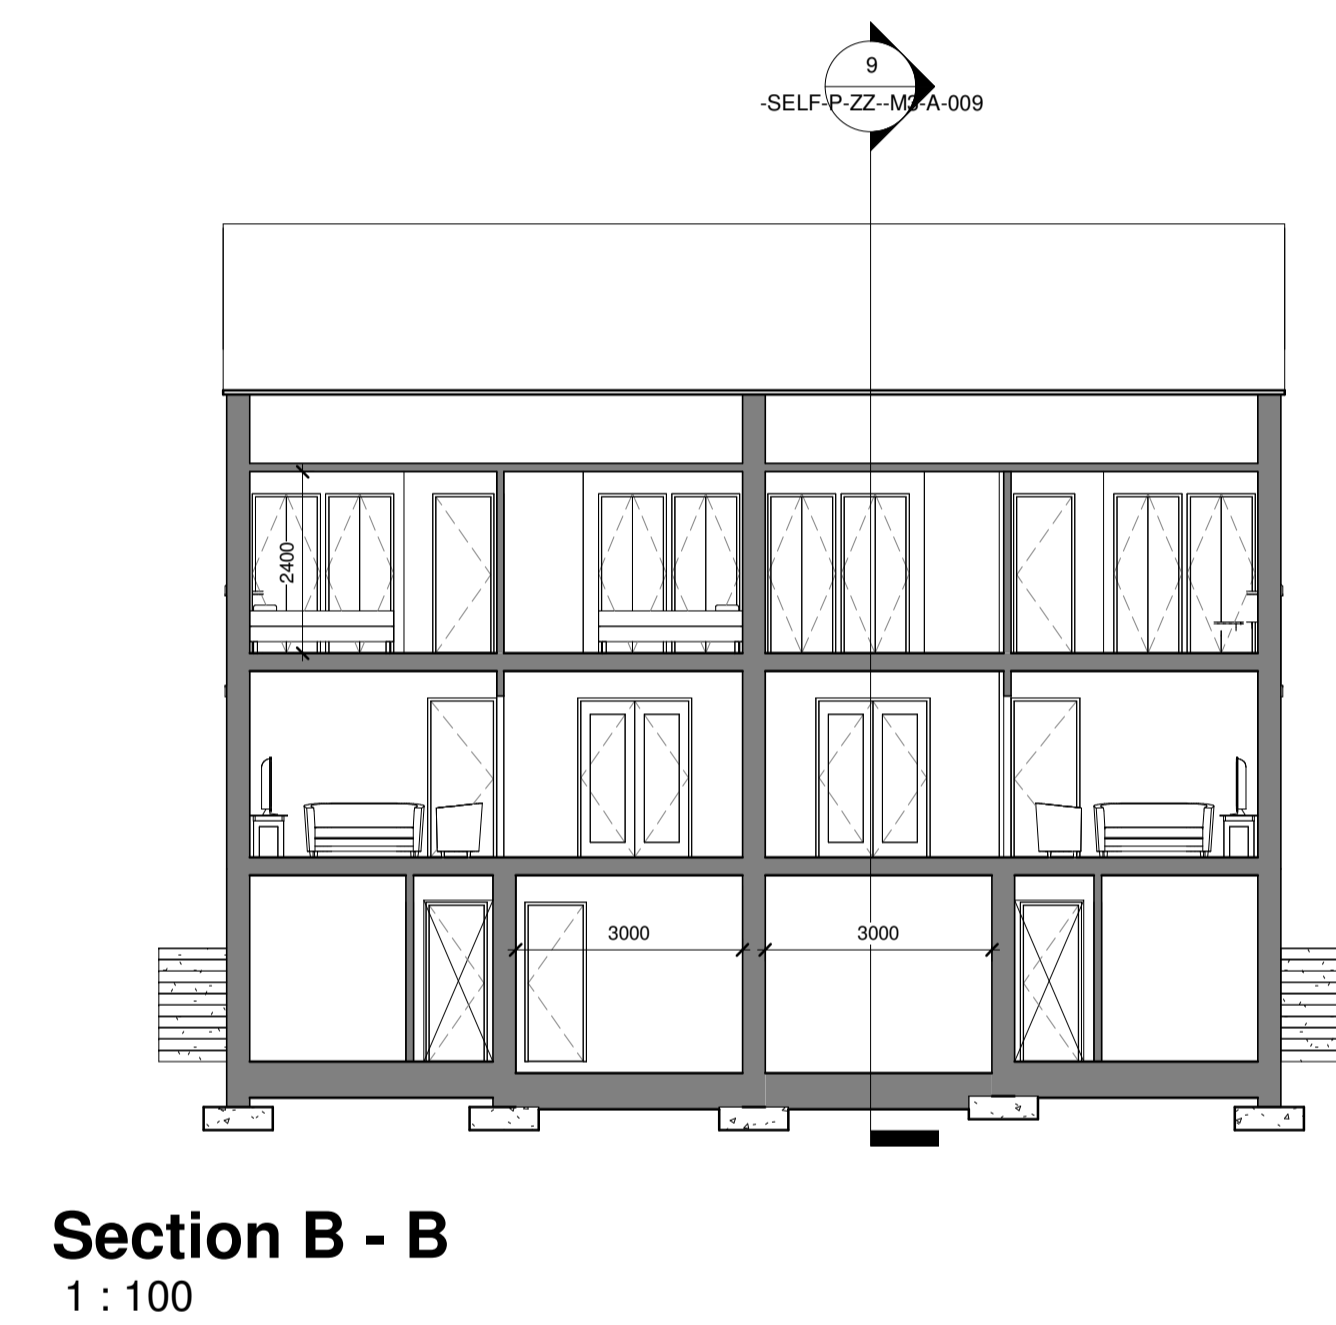


**Section B - B**  
1 : 100




**3D View Front\_Type C\_Weathered 2**  
1 : 1




**3D View Rear\_Type C\_Weathered 2**  
1 : 1

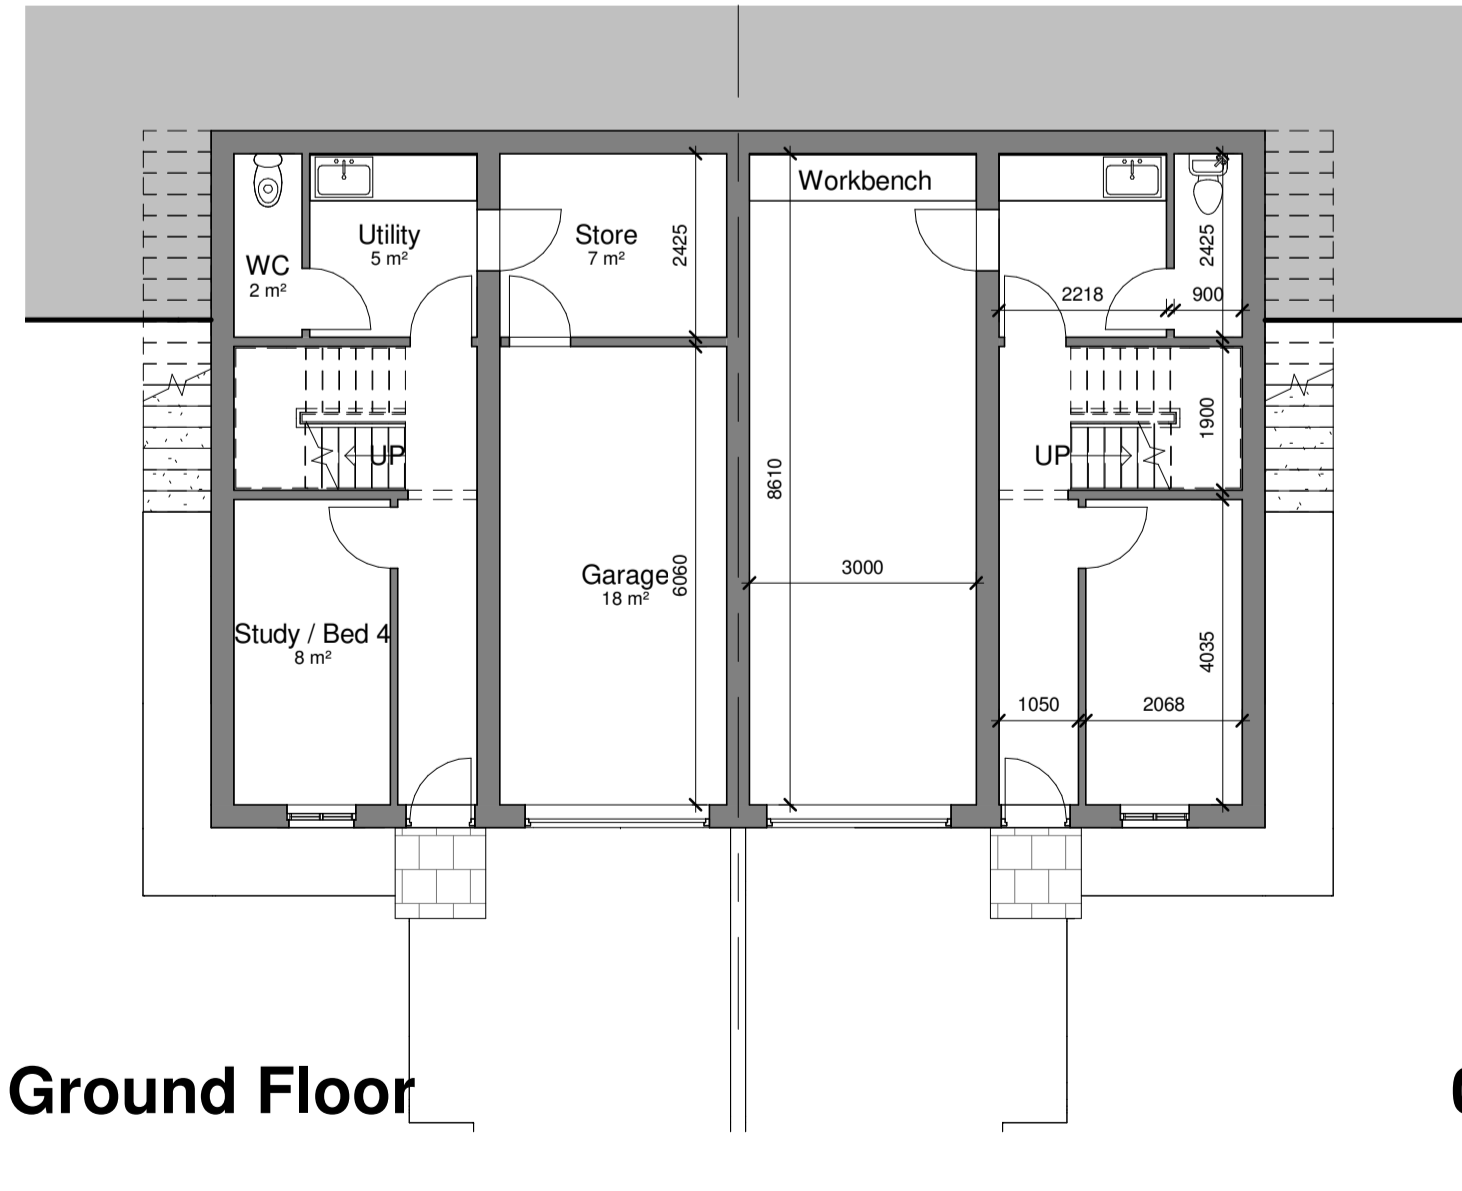

**-1\_Lower Ground Floor**  
1 : 100

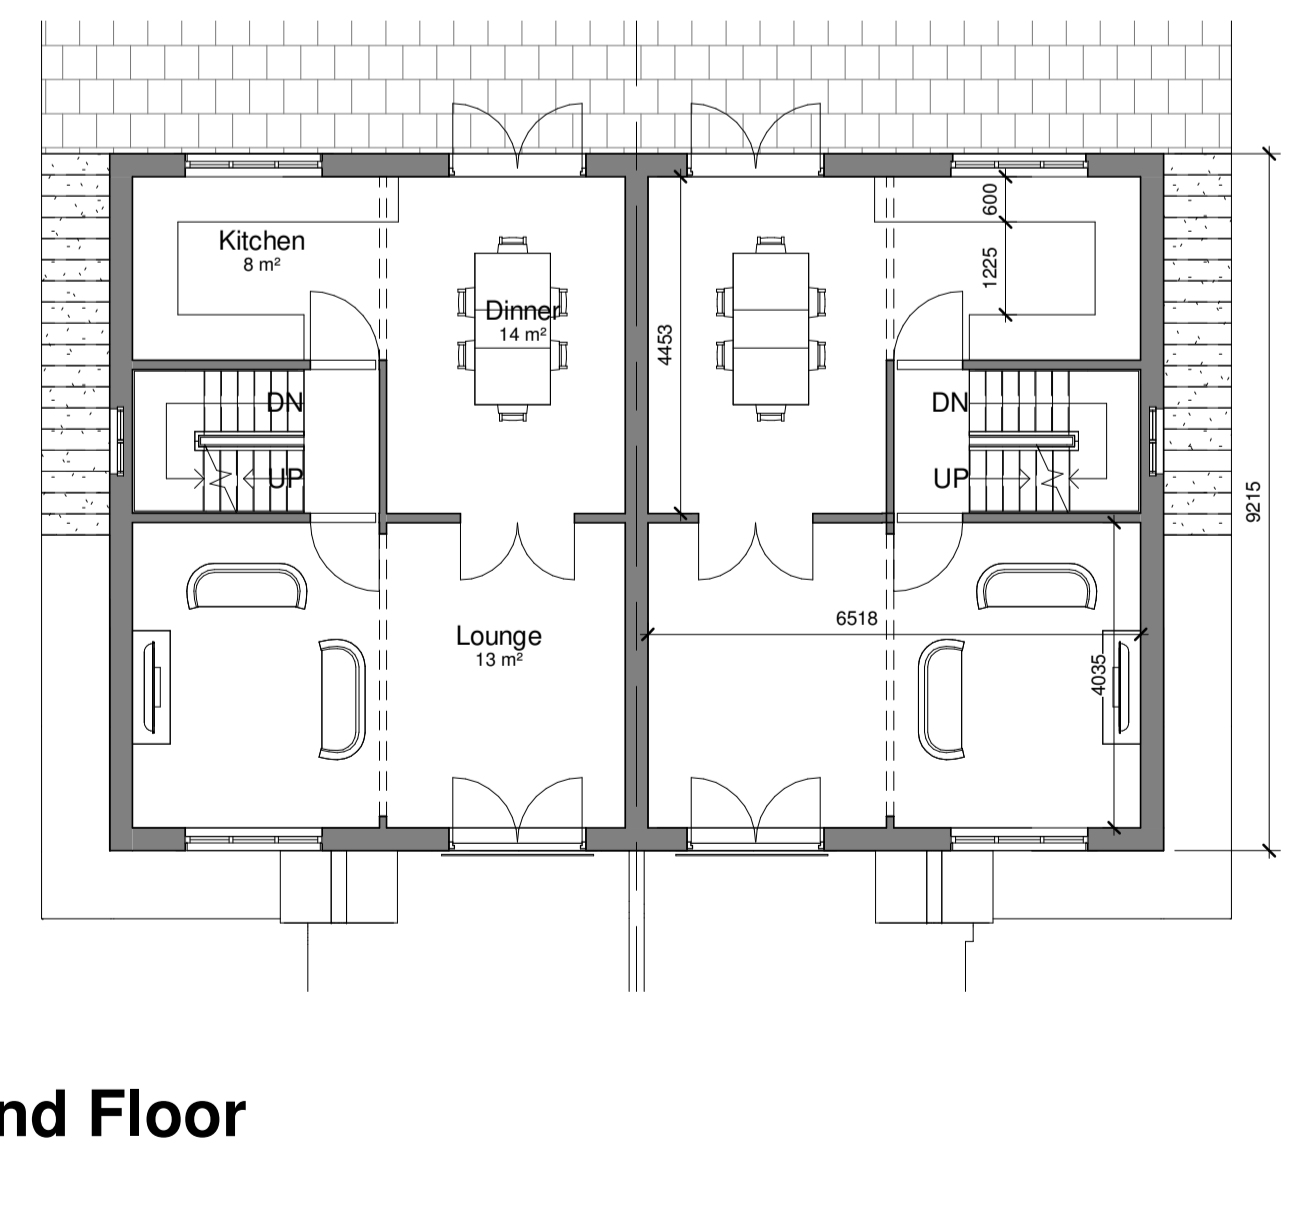


**0\_Ground Floor**  
1 : 100

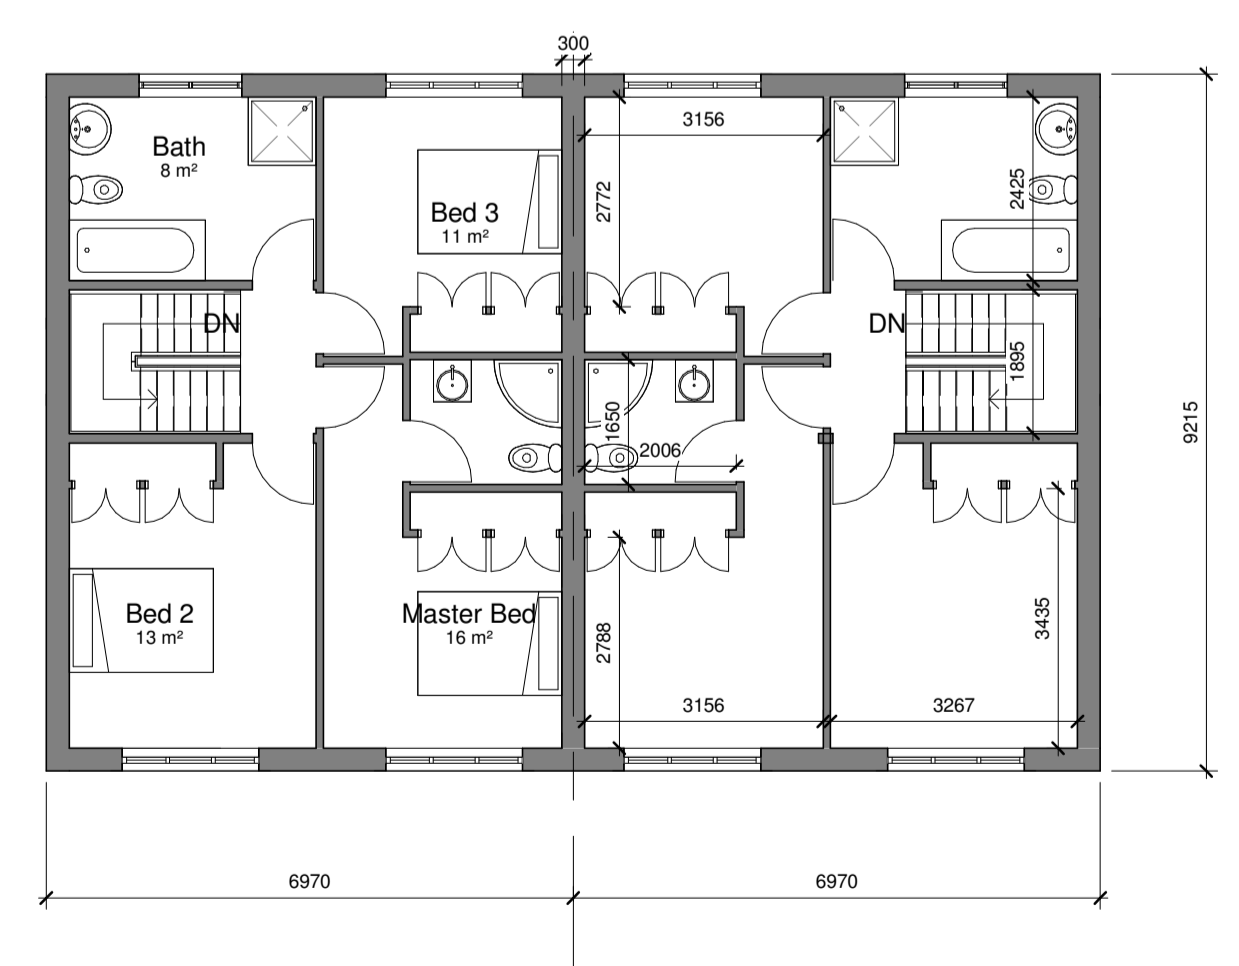

**1\_First Floor**  
1 : 100

Area Schedule (GIA)		
Name	Area (m <sup>2</sup> )	Area (ft <sup>2</sup> )
Lower Ground Floor	28 m <sup>2</sup>	298 ft <sup>2</sup>
Ground Floor	56 m <sup>2</sup>	604 ft <sup>2</sup>
First Floor	56 m <sup>2</sup>	604 ft <sup>2</sup>
Garage	26 m <sup>2</sup>	278 ft <sup>2</sup>
<b>Grand total</b>	<b>166 m<sup>2</sup></b>	<b>1784 ft<sup>2</sup></b>

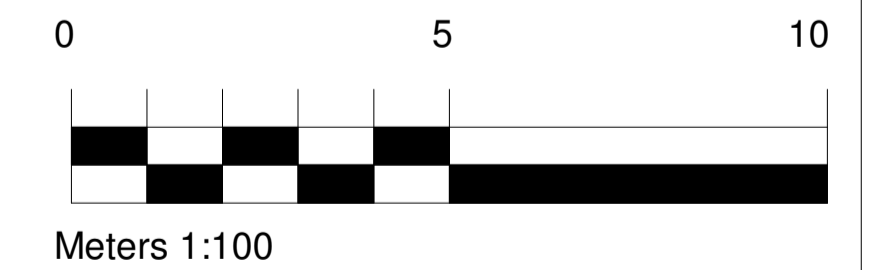

**HOUSE TYPE C - 4 BED SEMI-DETACHED**

<b>3. DEVELOPED DESIGN</b>				Client: D Noble Limited	Drawing no: 10703	-SELF-P-ZZ--M3-A-009
<small>© This drawing is the copyright of Self Design Ltd. It remains the property of Self Design Ltd. It is not to be used for any other project without the express consent of Self Design Ltd. It is to be used only for the project and site specified. It is to be used only for the project and site specified. It is to be used only for the project and site specified.</small>				Project: Proposed Housing, Lady Anne Road, Botley	Date: OCT 2021	Checked: MS
Scale: As indicated	Drawn: OH	Date: OCT 2021	Checked: MS	Rev: 1	Rev: 1	Rev: 1
				Rev: 1	Rev: 1	Rev: 1
Rev	Date	Drawn	Description			