




Proposed - Front Elevation  
Scale 1:50

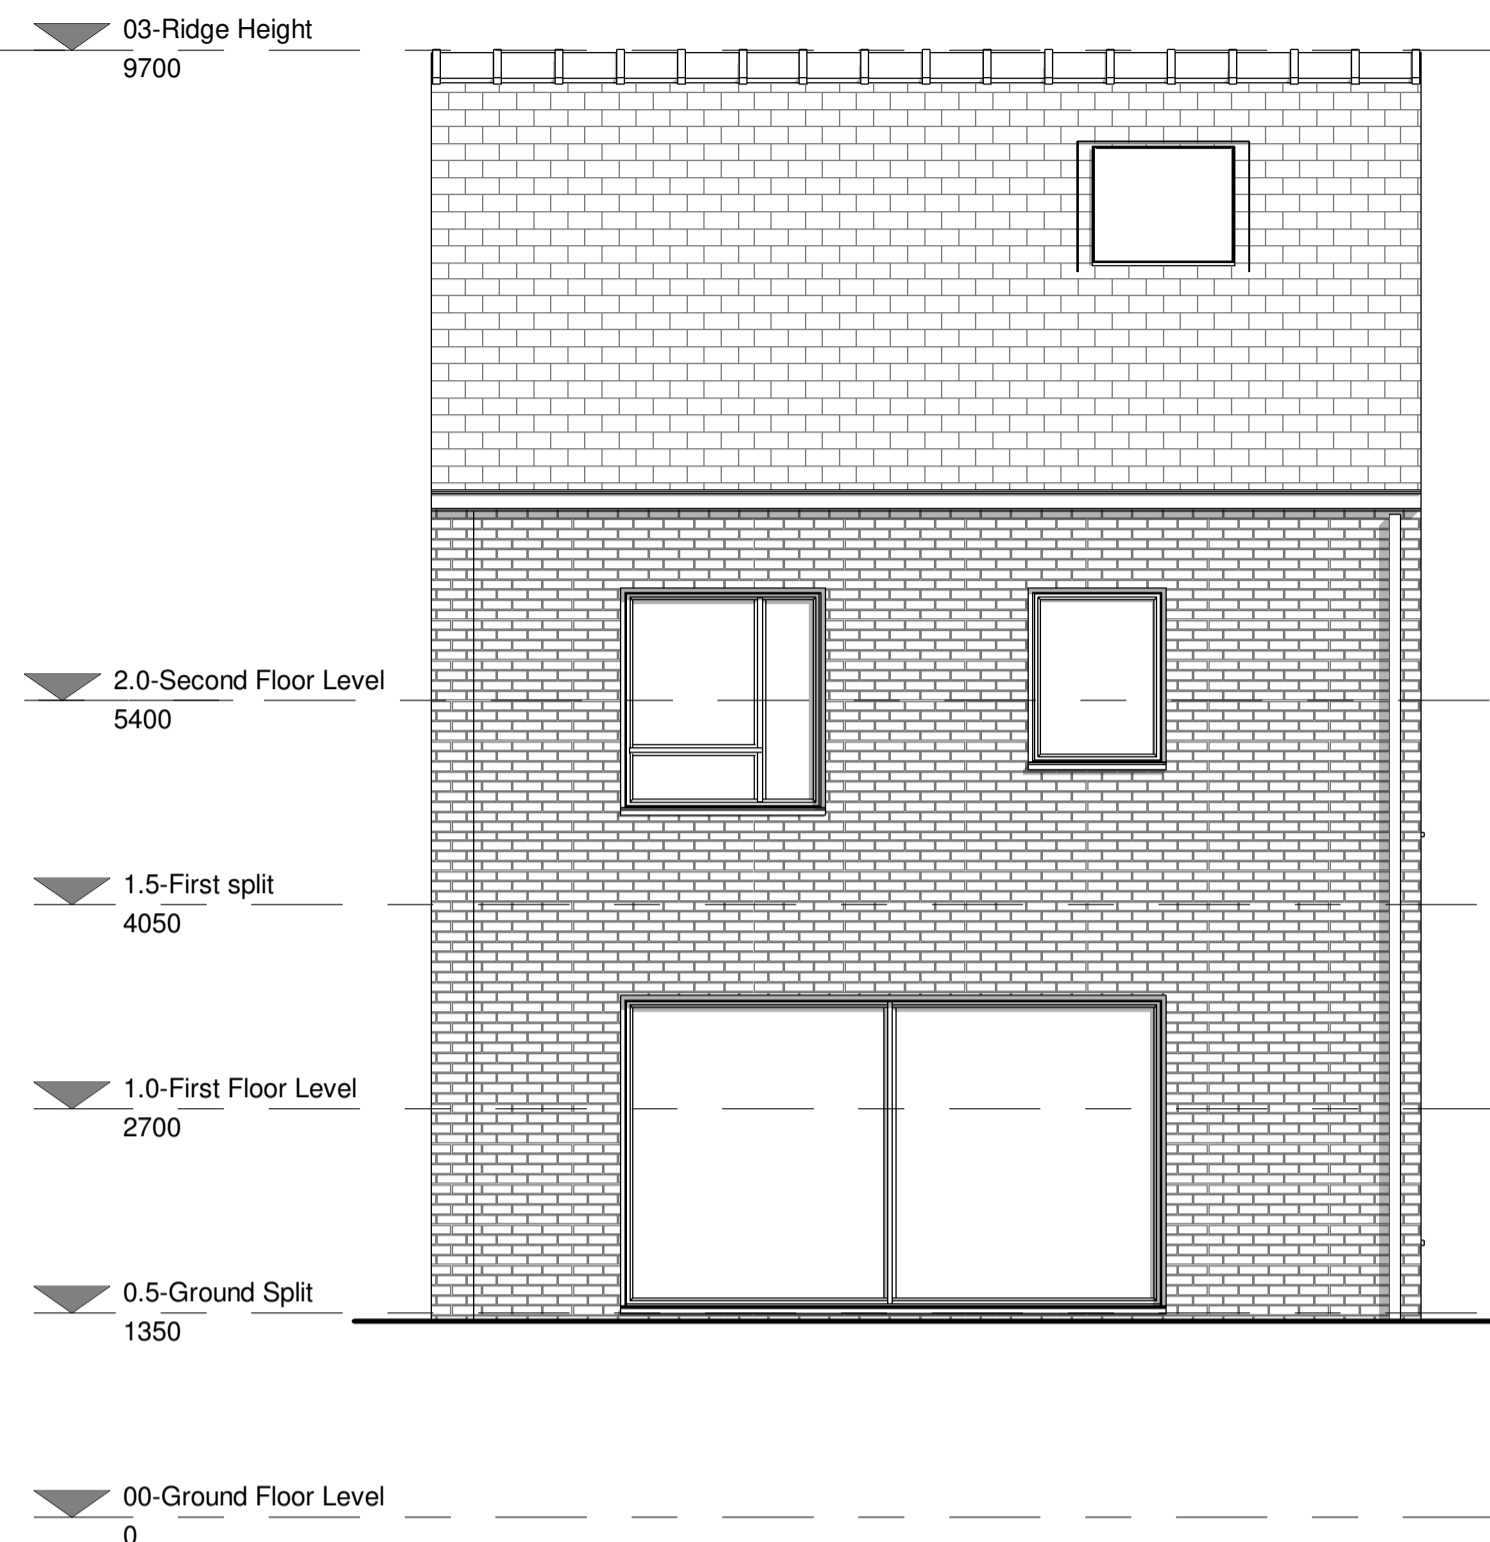


Proposed - Rear Elevation  
Scale 1:50

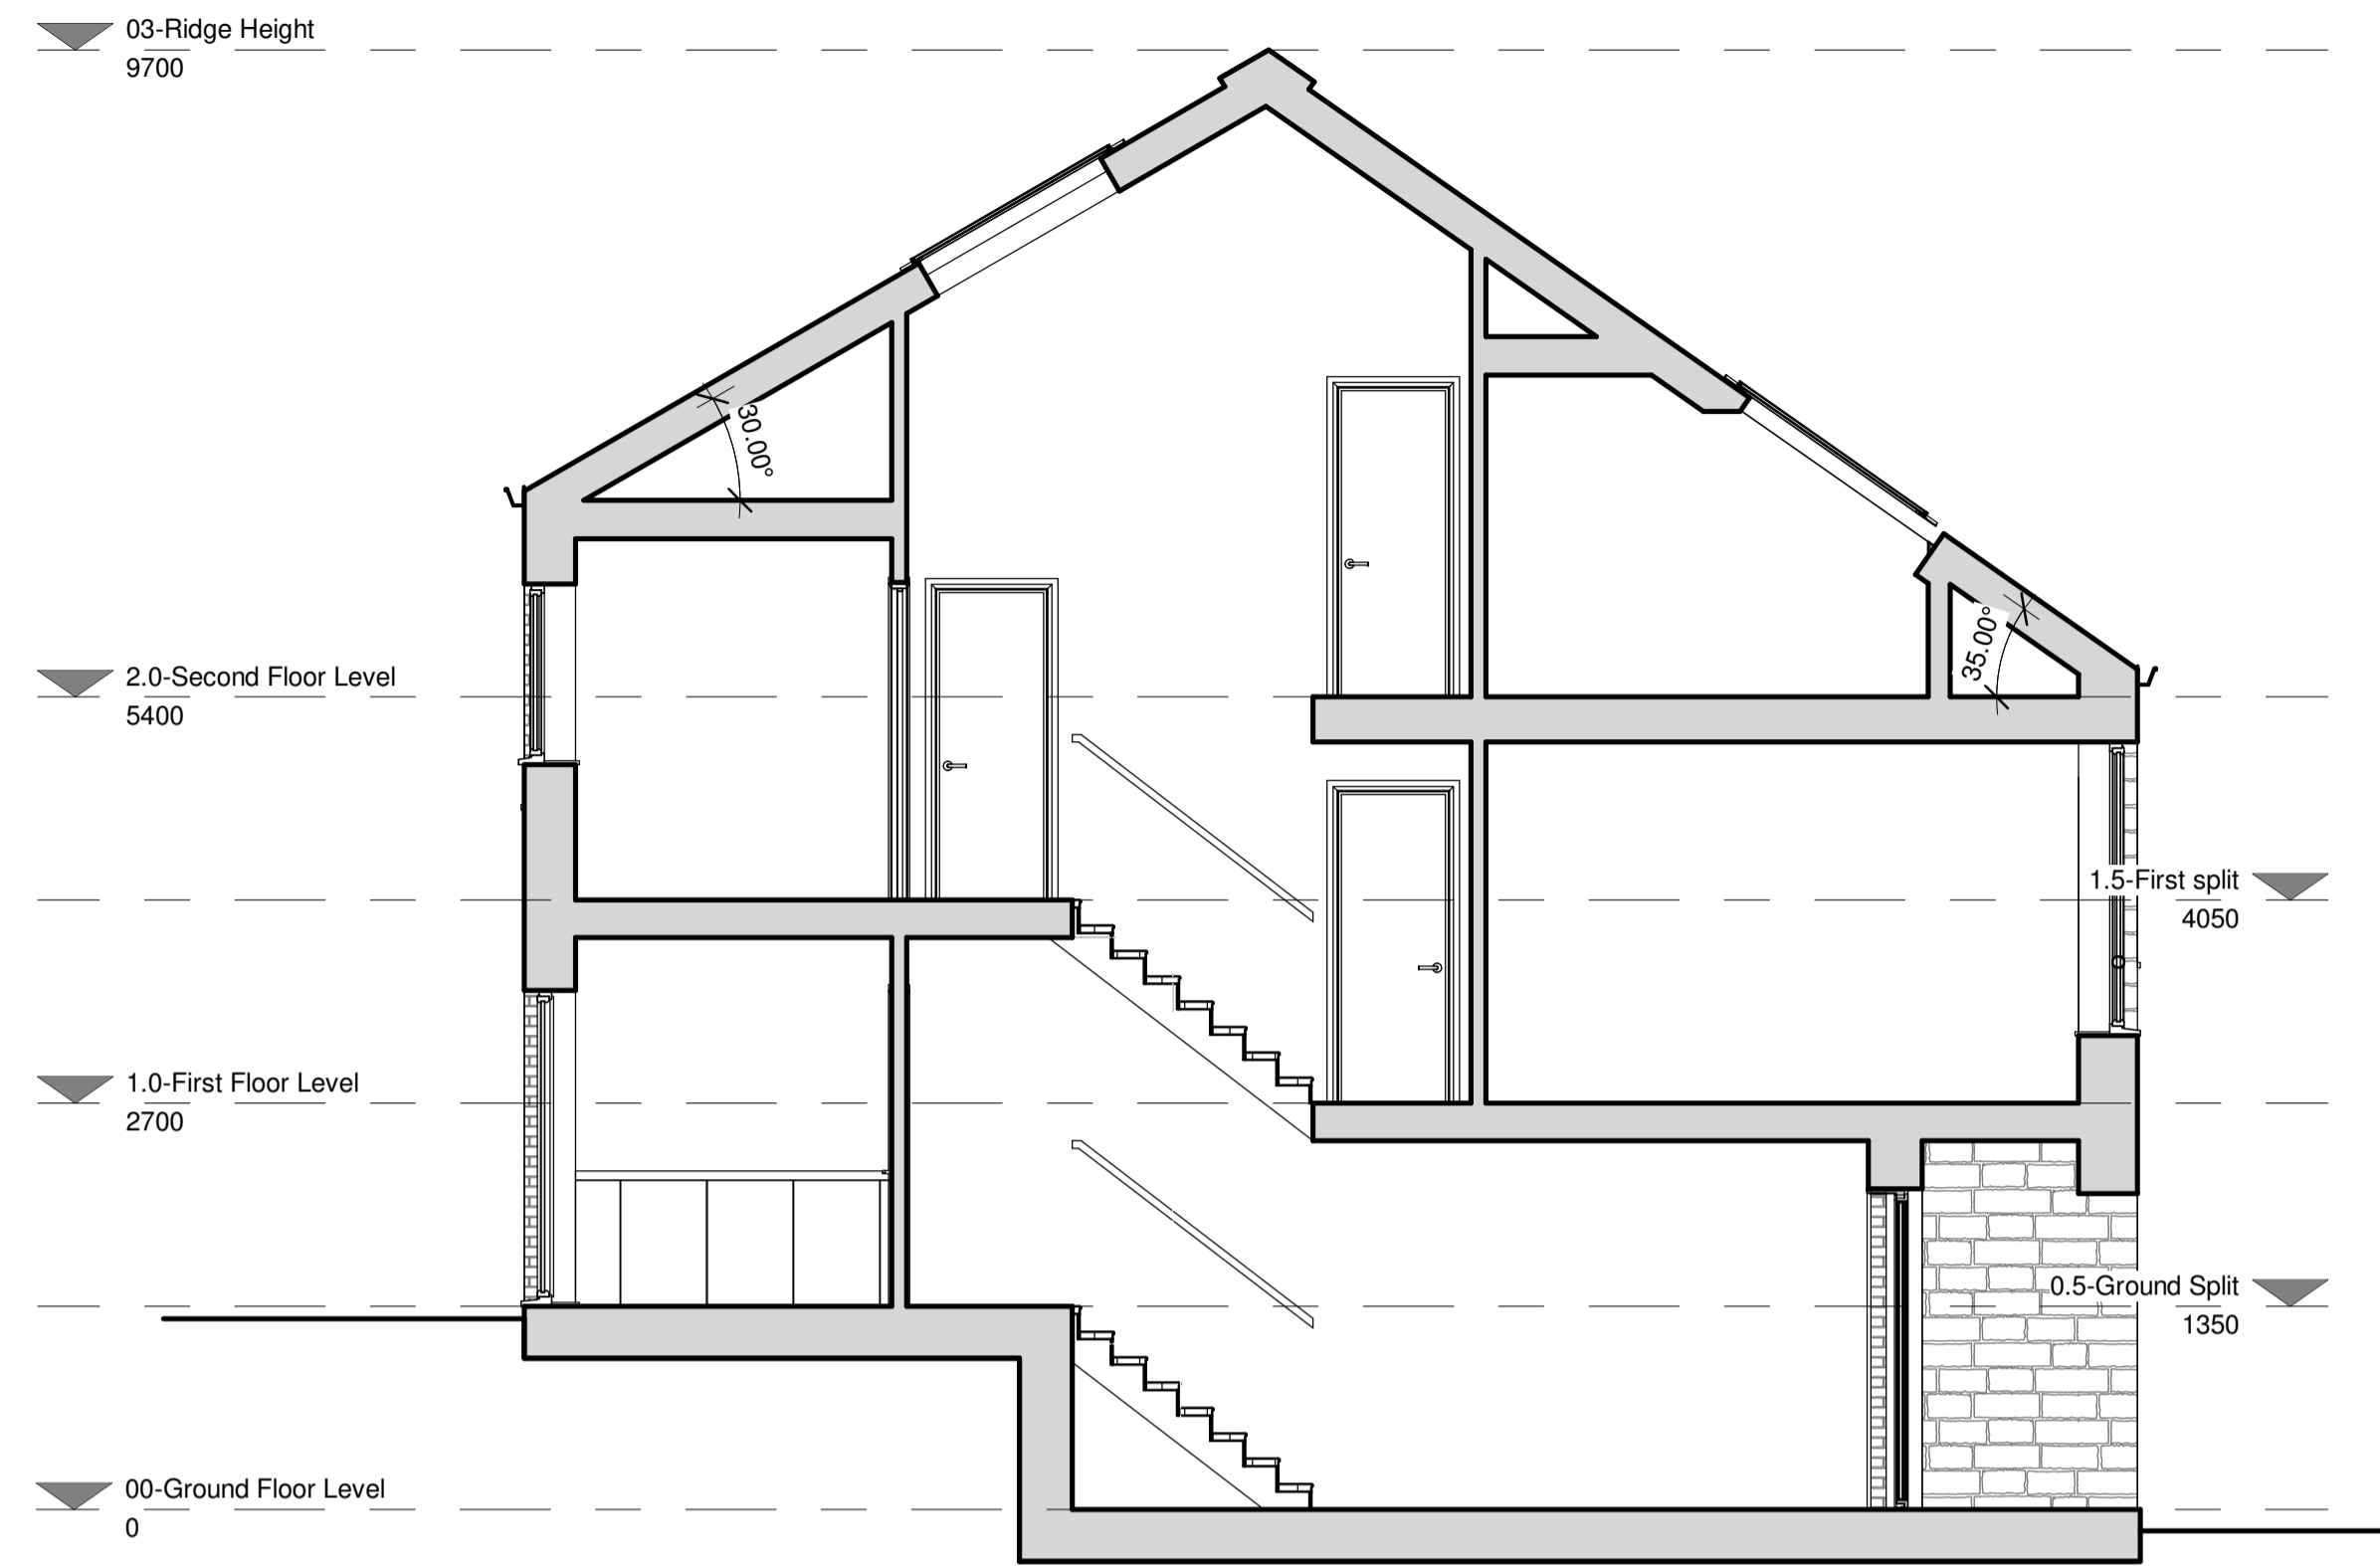


Proposed - Section A  
Scale 1:50

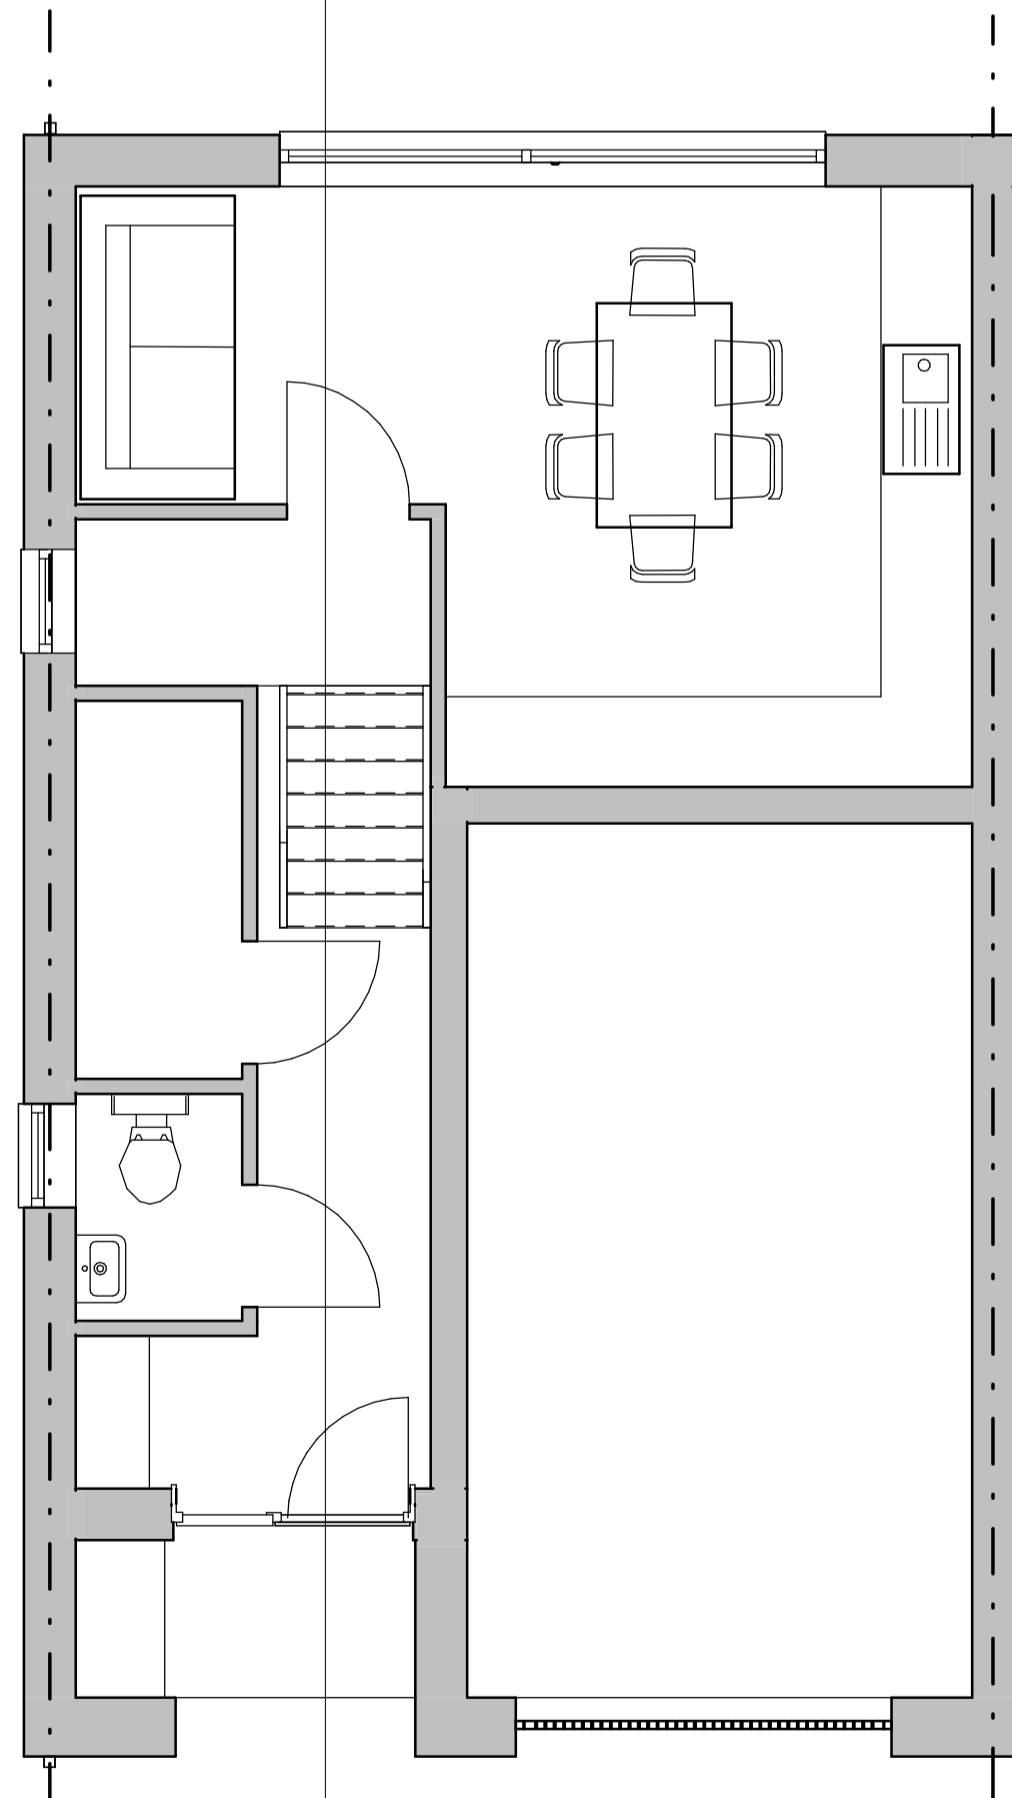


Proposed - Ground Floor Plan  
Scale 1:50

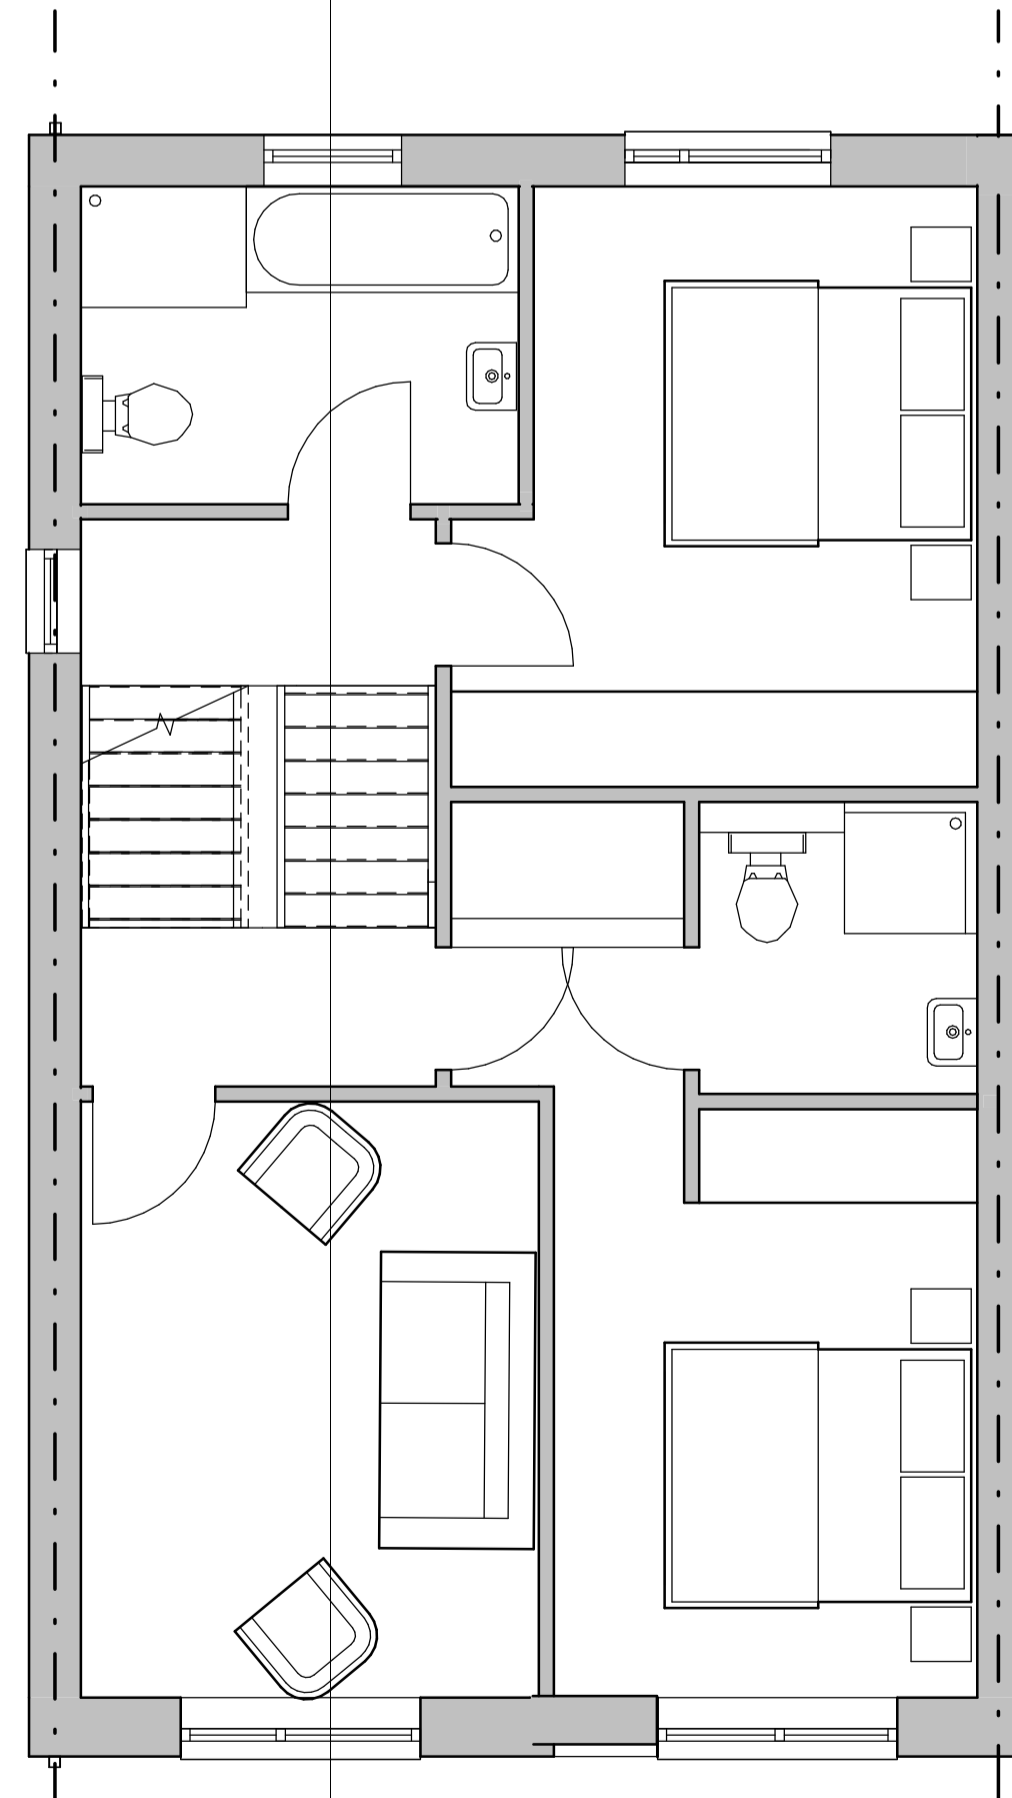


Proposed - First Floors Plan  
Scale 1:50

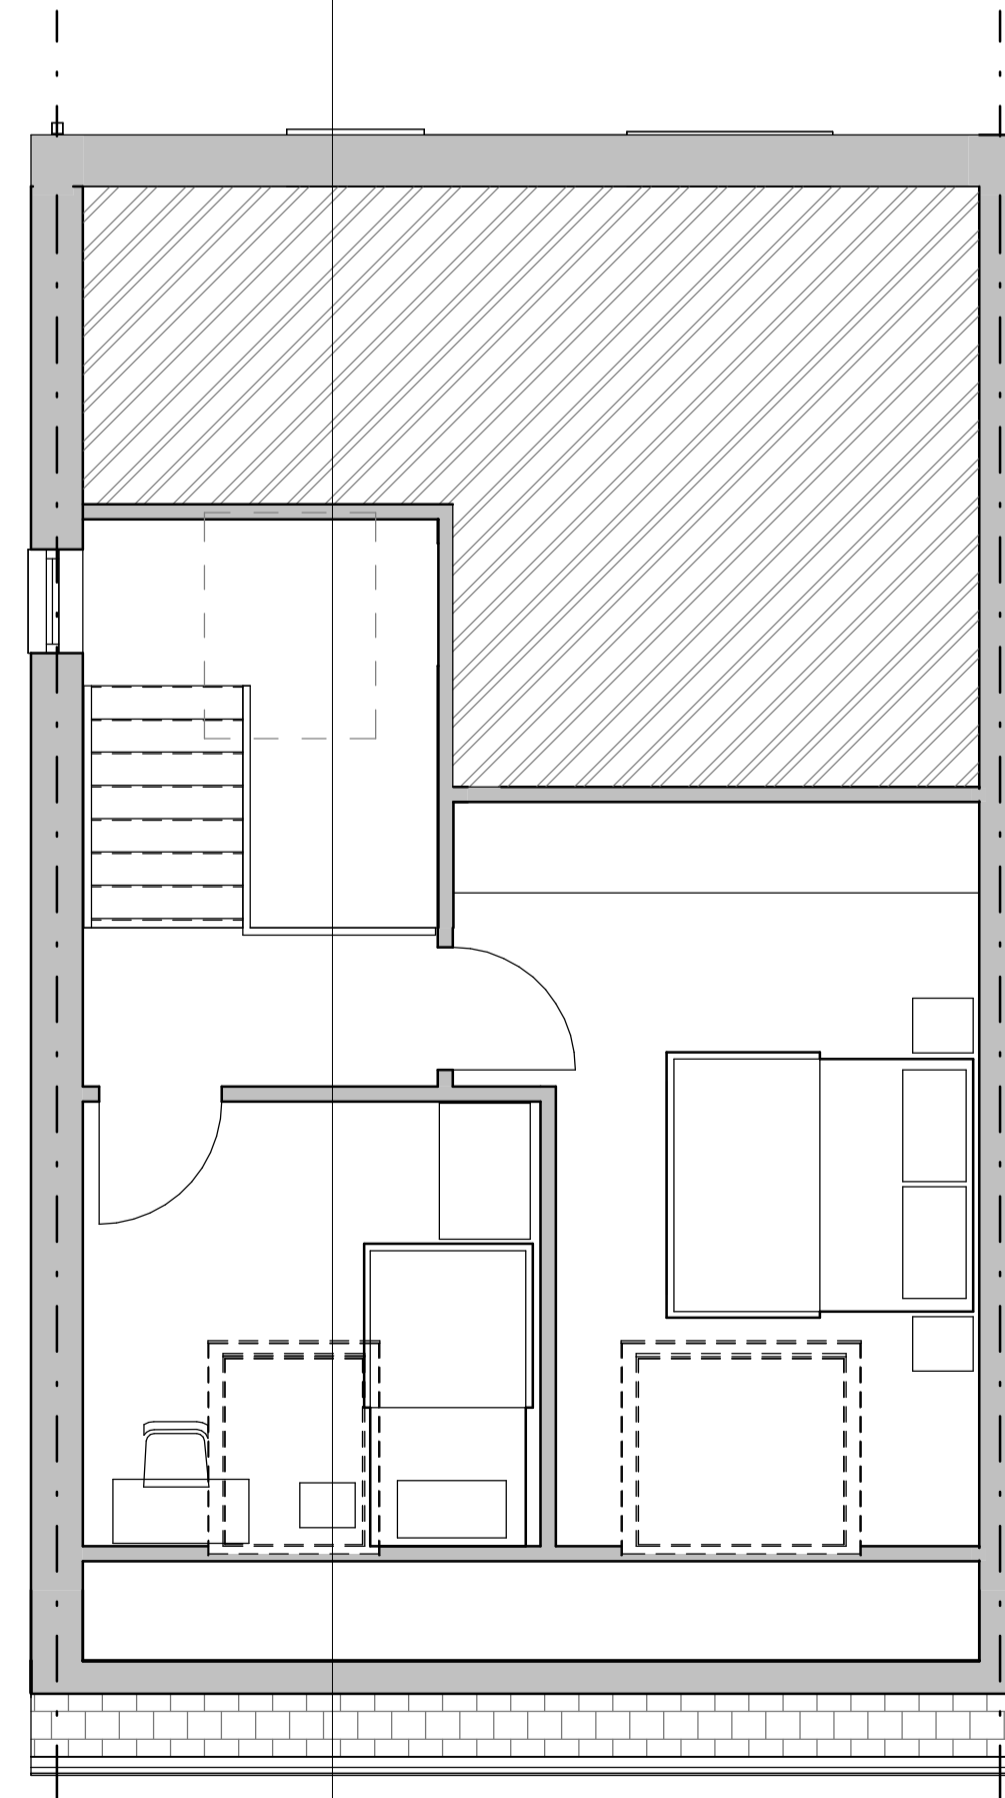


Proposed - Second Floor Plan  
Scale 1:50

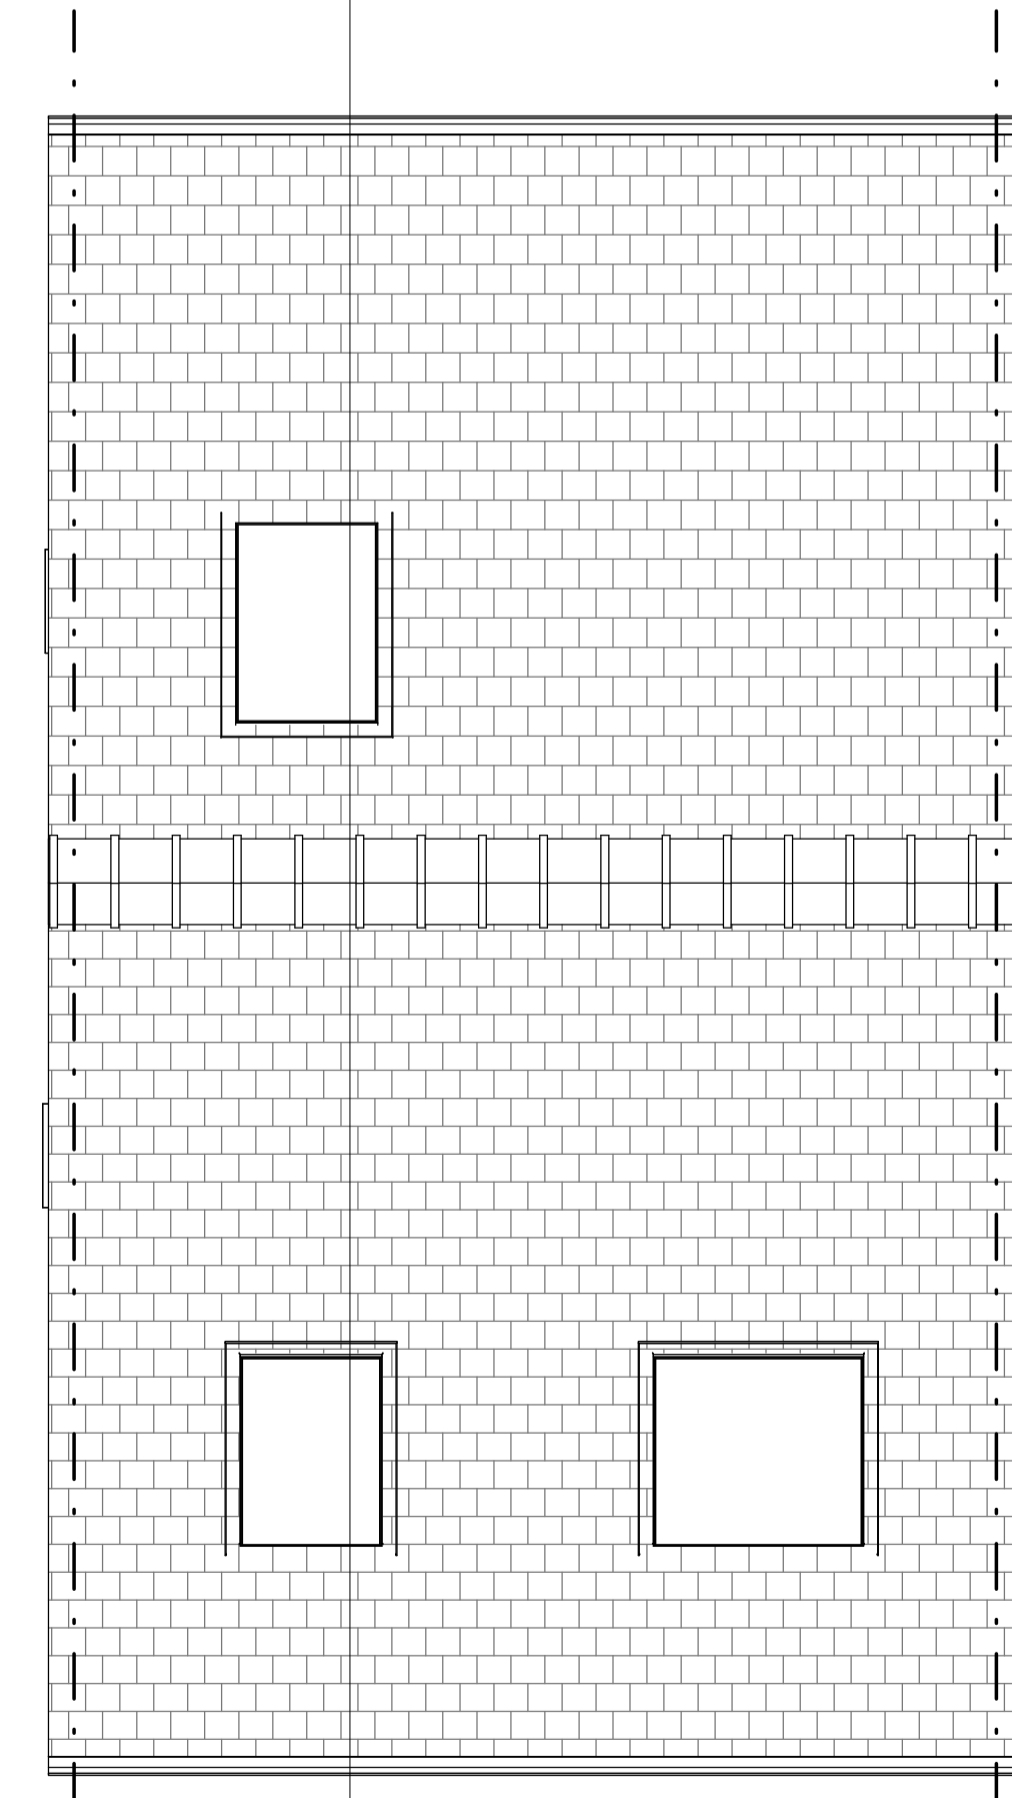

Proposed - Roof Plan  
Scale 1:50

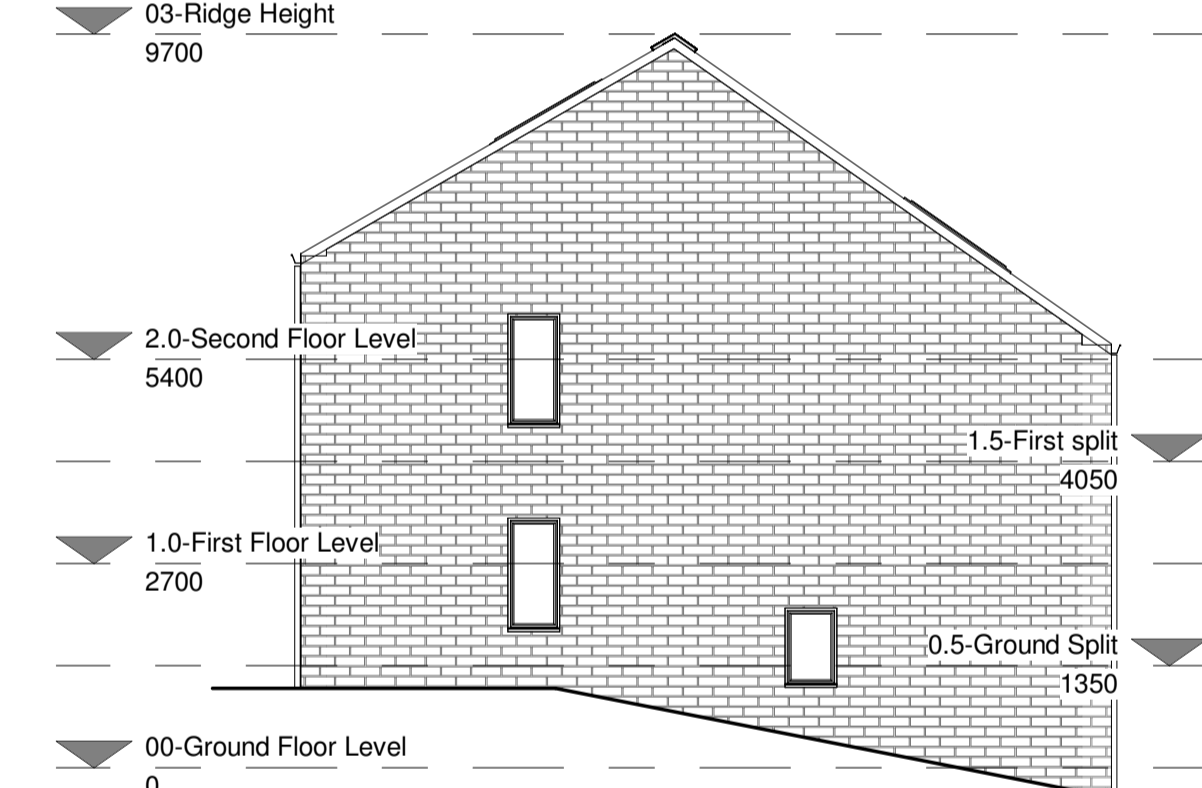


Proposed - Side Elevation 1  
Scale 1:100

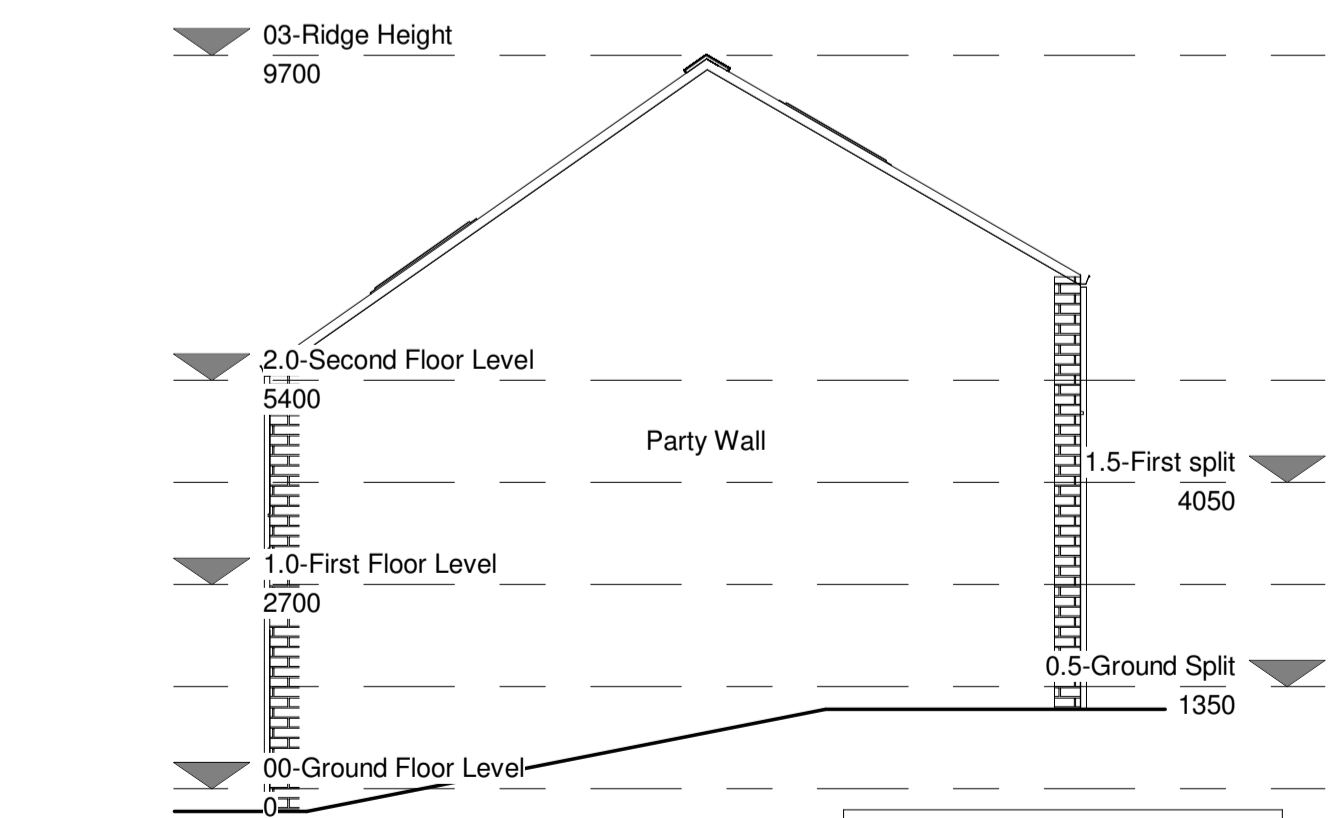

Proposed - Side Elevation 2  
Scale 1:100

**B4 T1 Housetype GIA**  
**122.9 sqm**  
**Inc Garage. 142.4 sqm**

B4 T1 Housetypes - Plans, Sections and Elevations

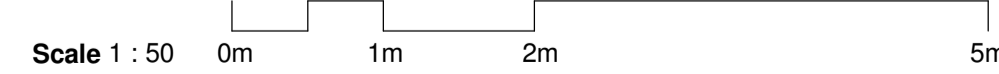

PLANNING

Client: C Noble Limited

Project: Lady Ann Road Development

Scales@A1 Drawn: A, B Date: 12/12/22 Checked: NB

Drawing no: 10703-SELF-P-ZZ-A-M3-023

Rev:

Rev Date Drawn Description



© This drawing is the copyright of West Design Ltd trading as SELF and shall be not be used in any form without the express consent of the architect. Written agreement to the contrary notwithstanding. This drawing is to be used only for the purposes for which it is intended and for no other purpose.