




Proposed - Rear Elevation  
Scale 1:50

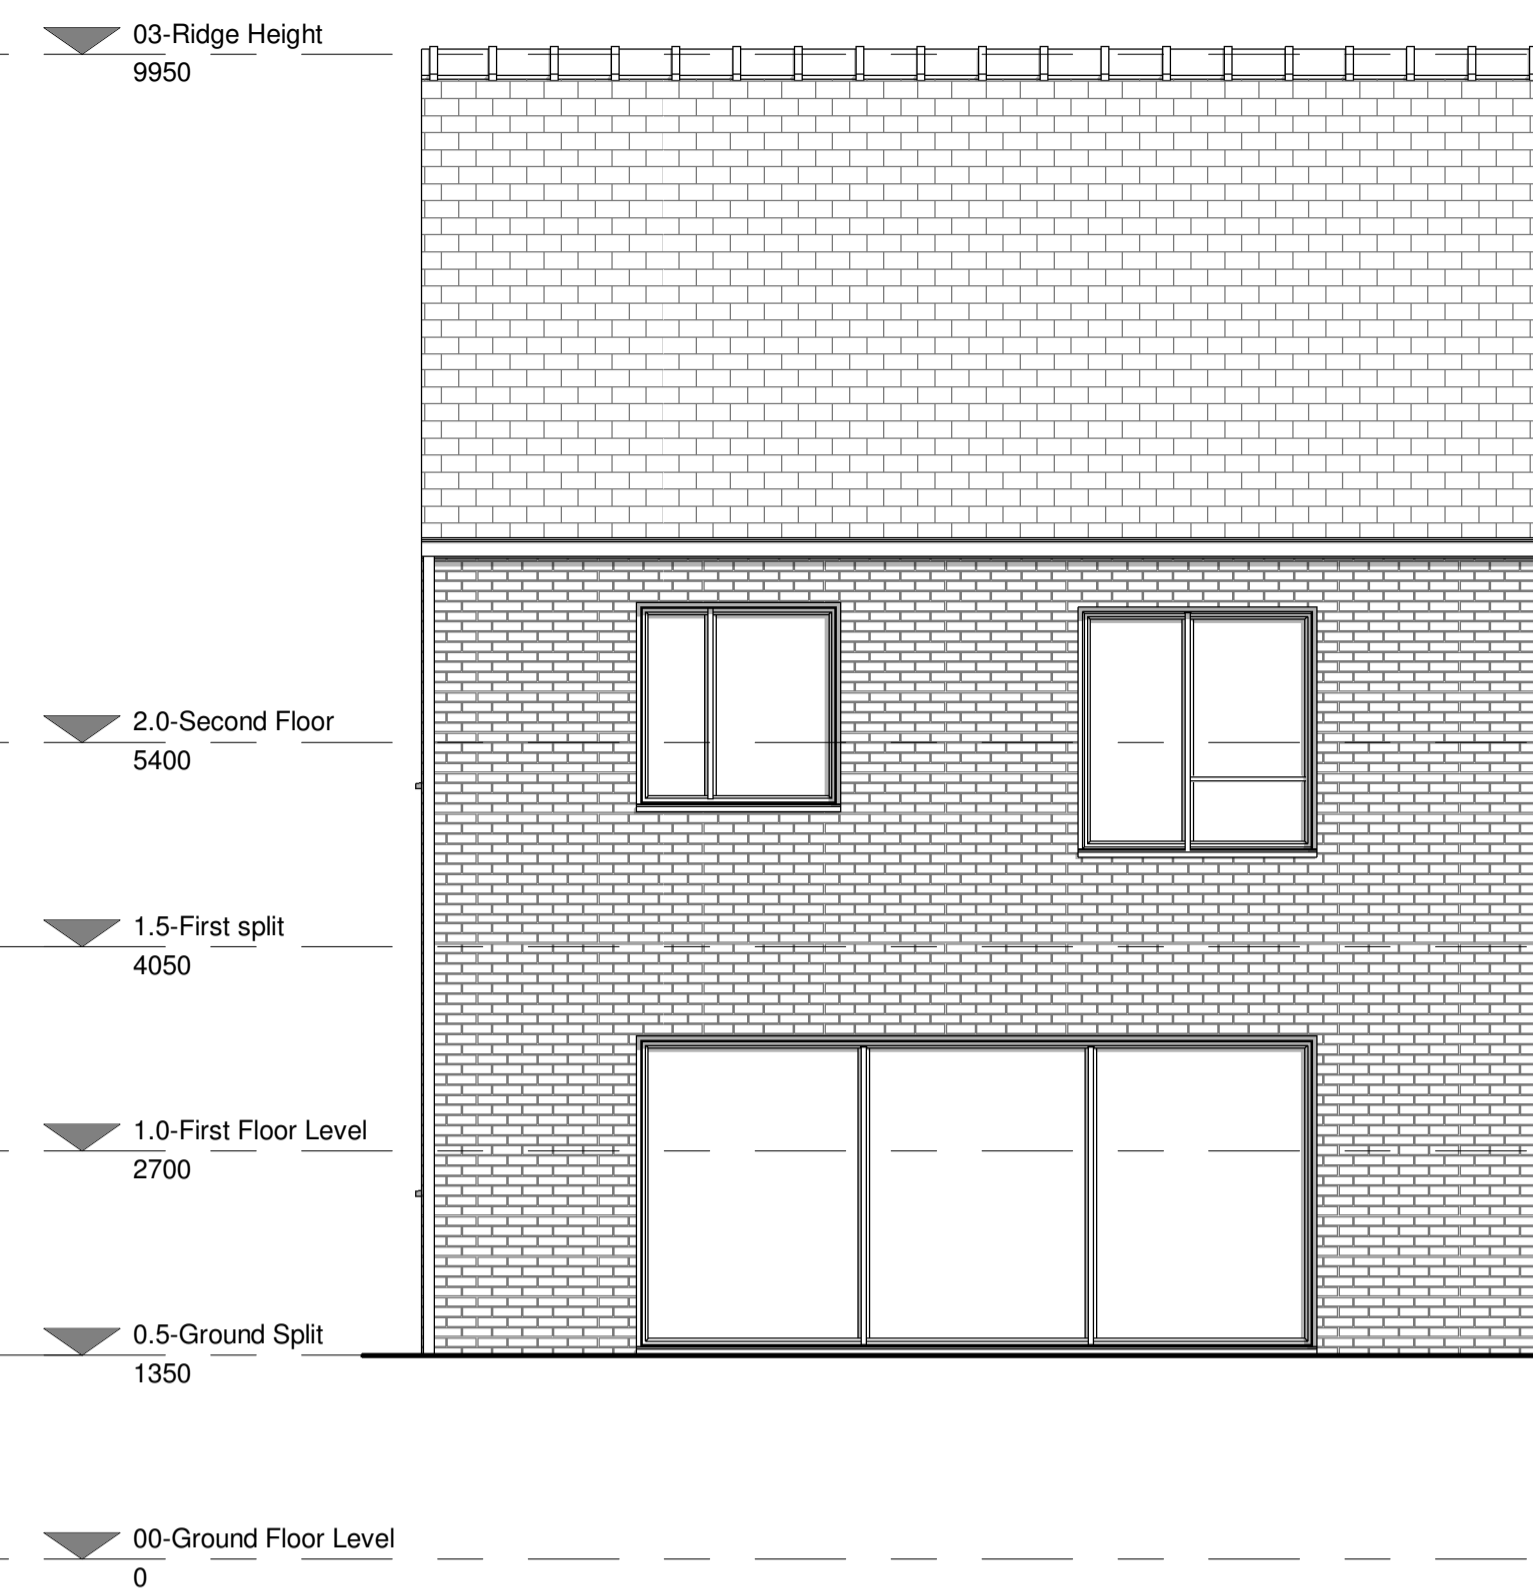


Proposed - Front Elevation  
Scale 1:50

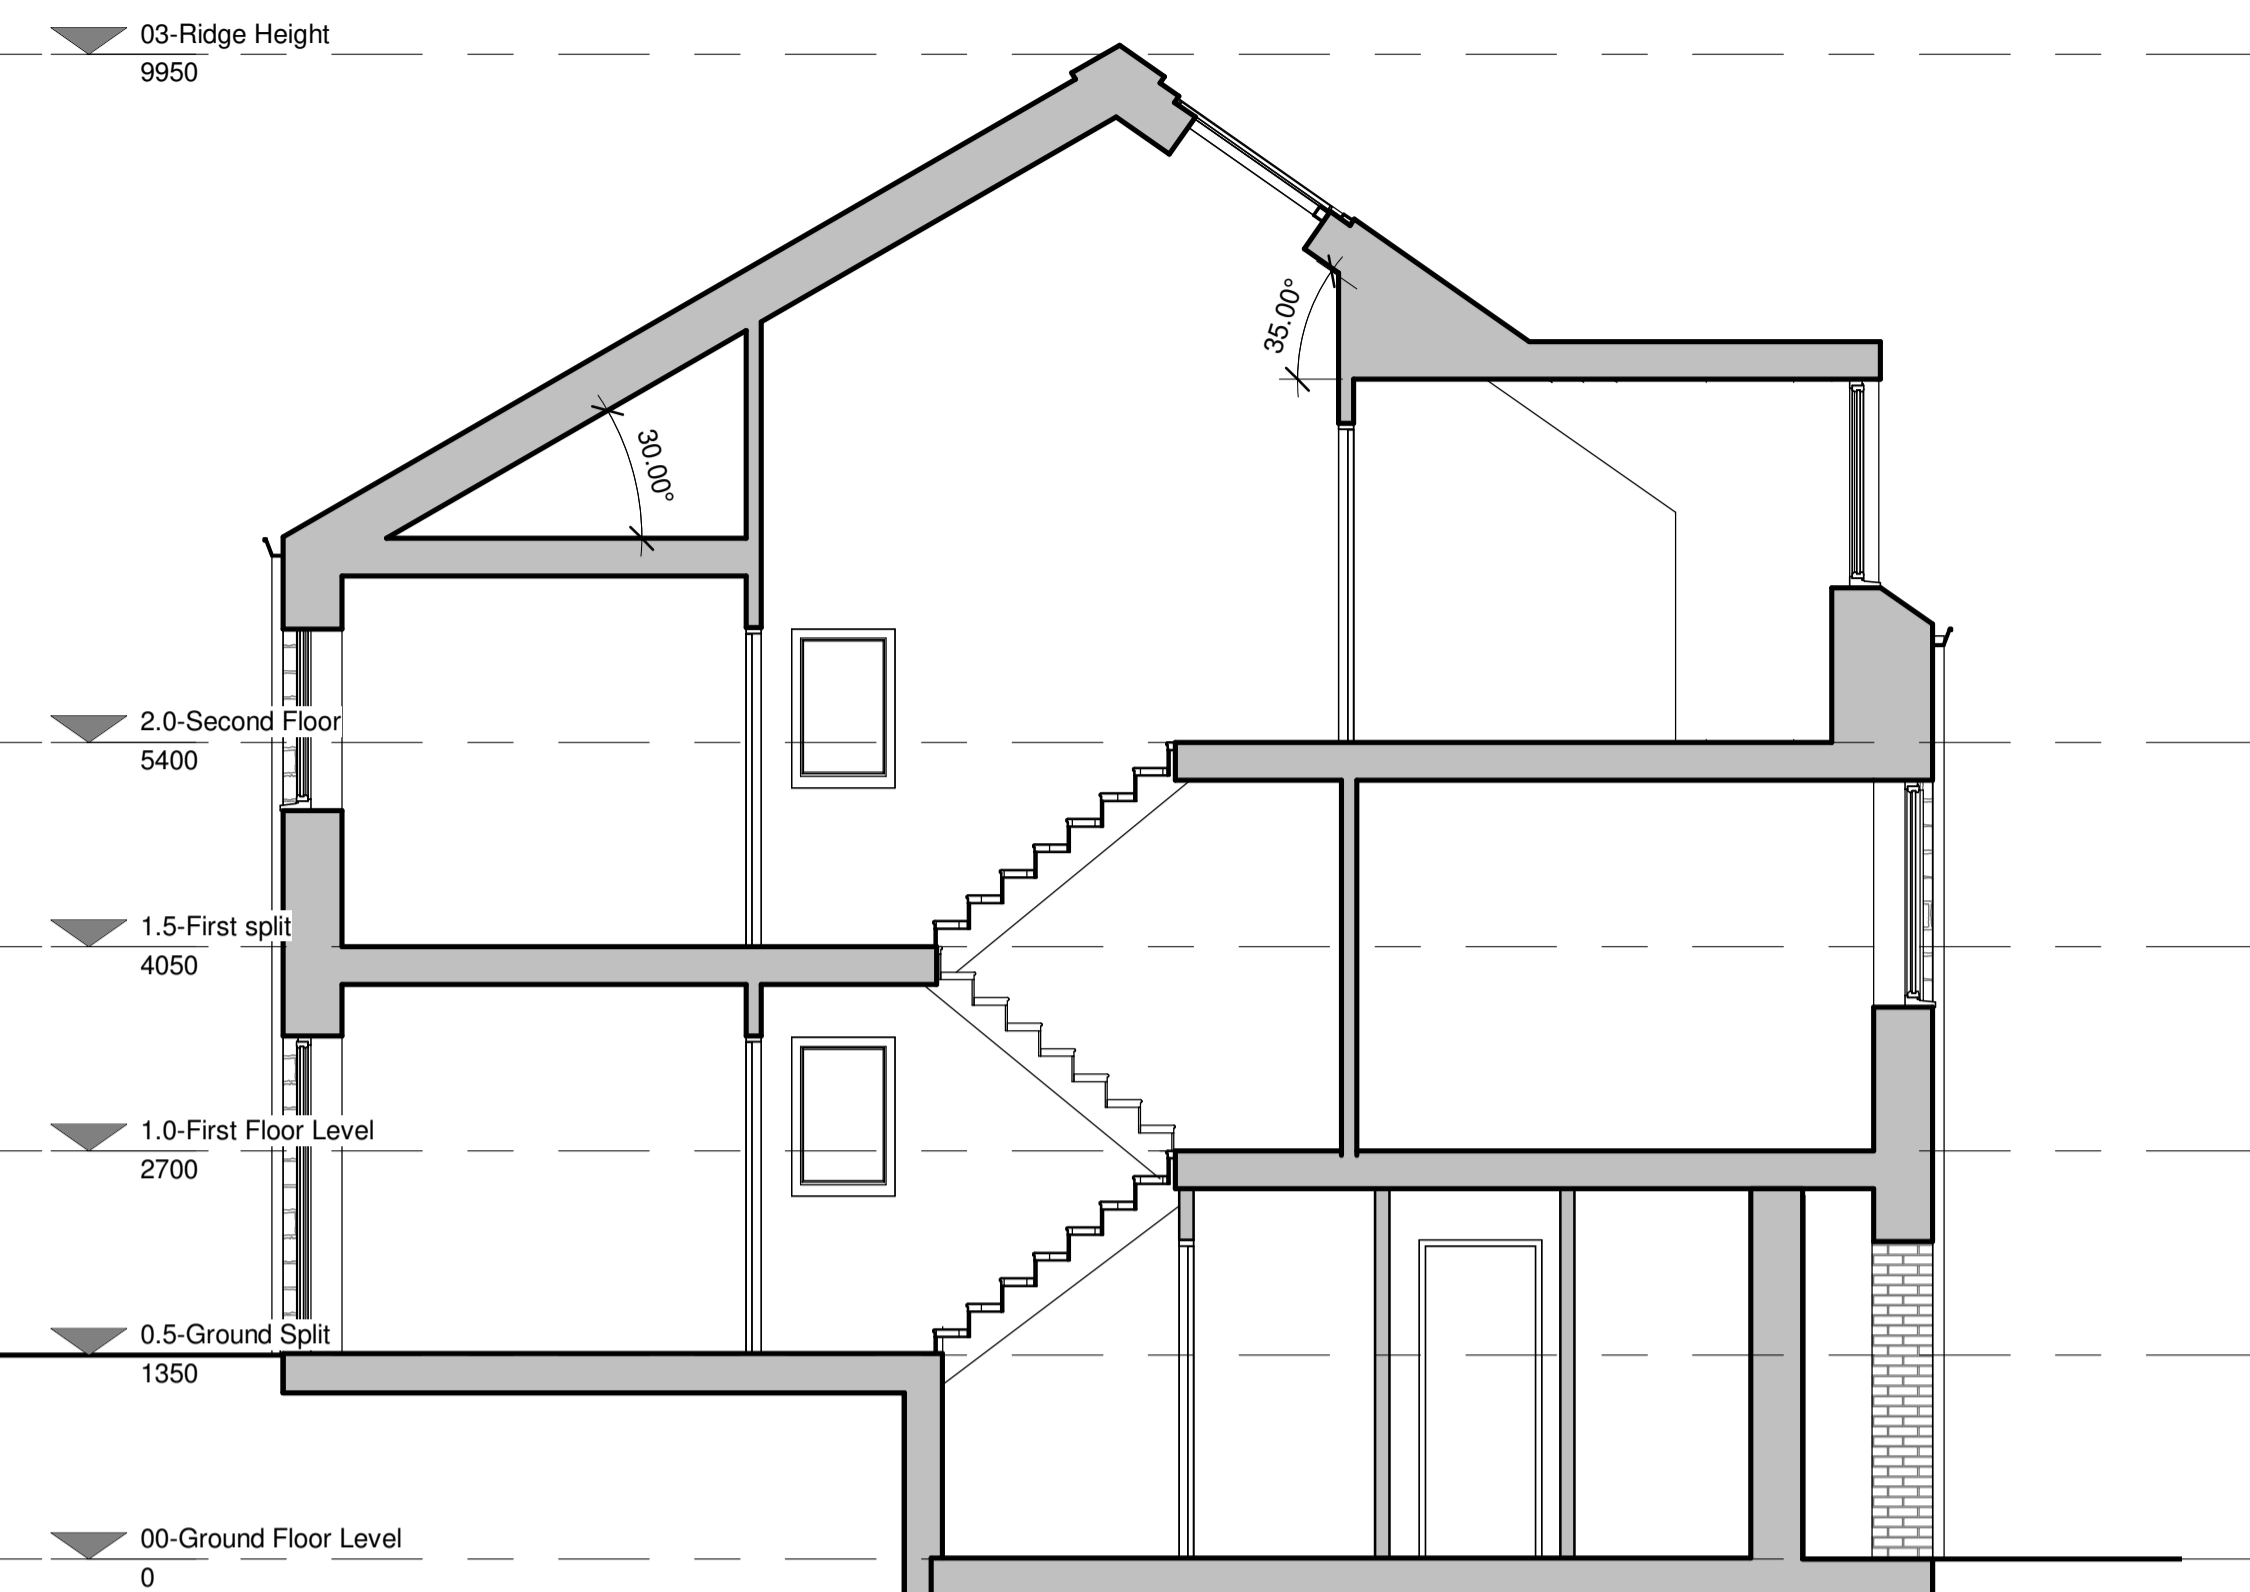


Proposed - Section A  
Scale 1:50

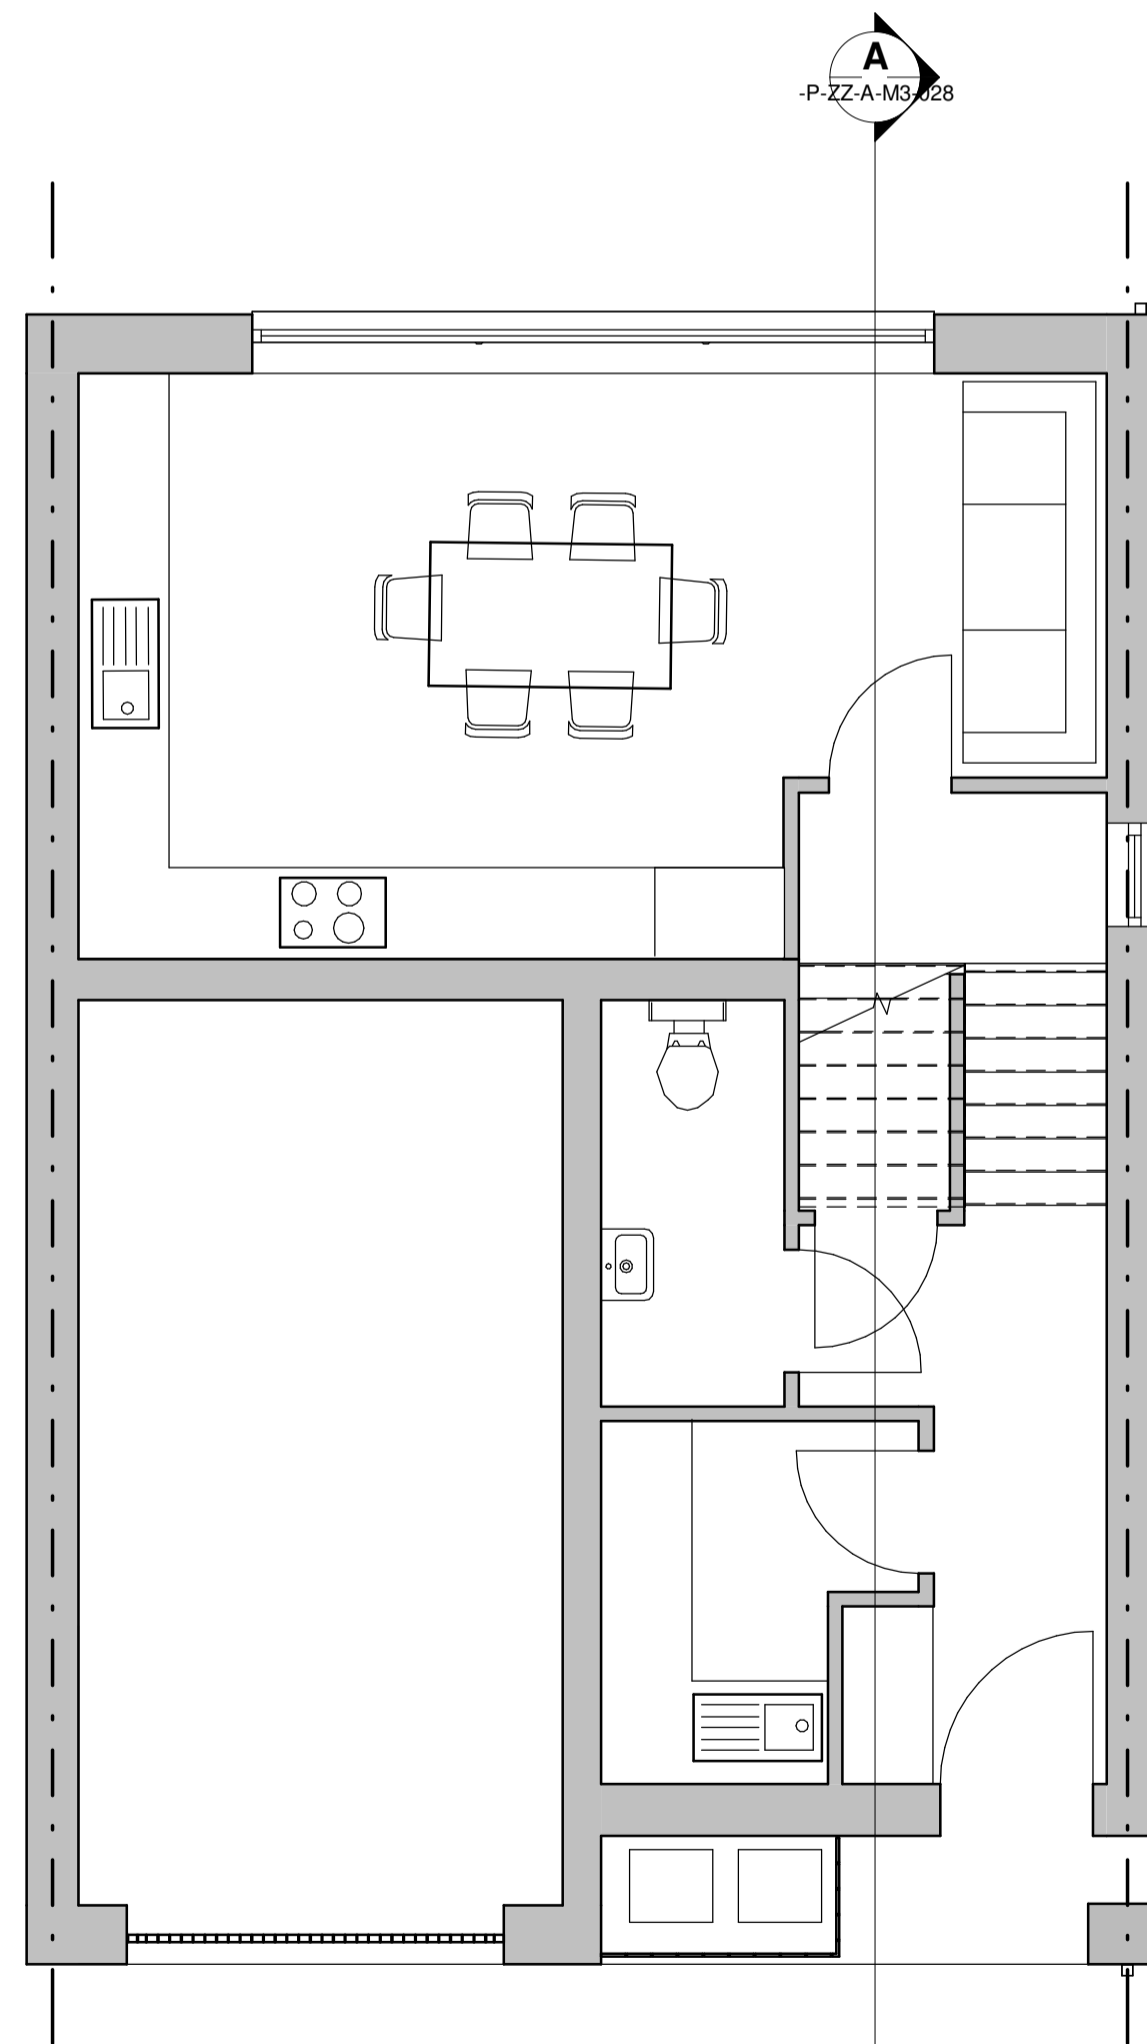


Proposed - Ground Floor Plan  
Scale 1:50

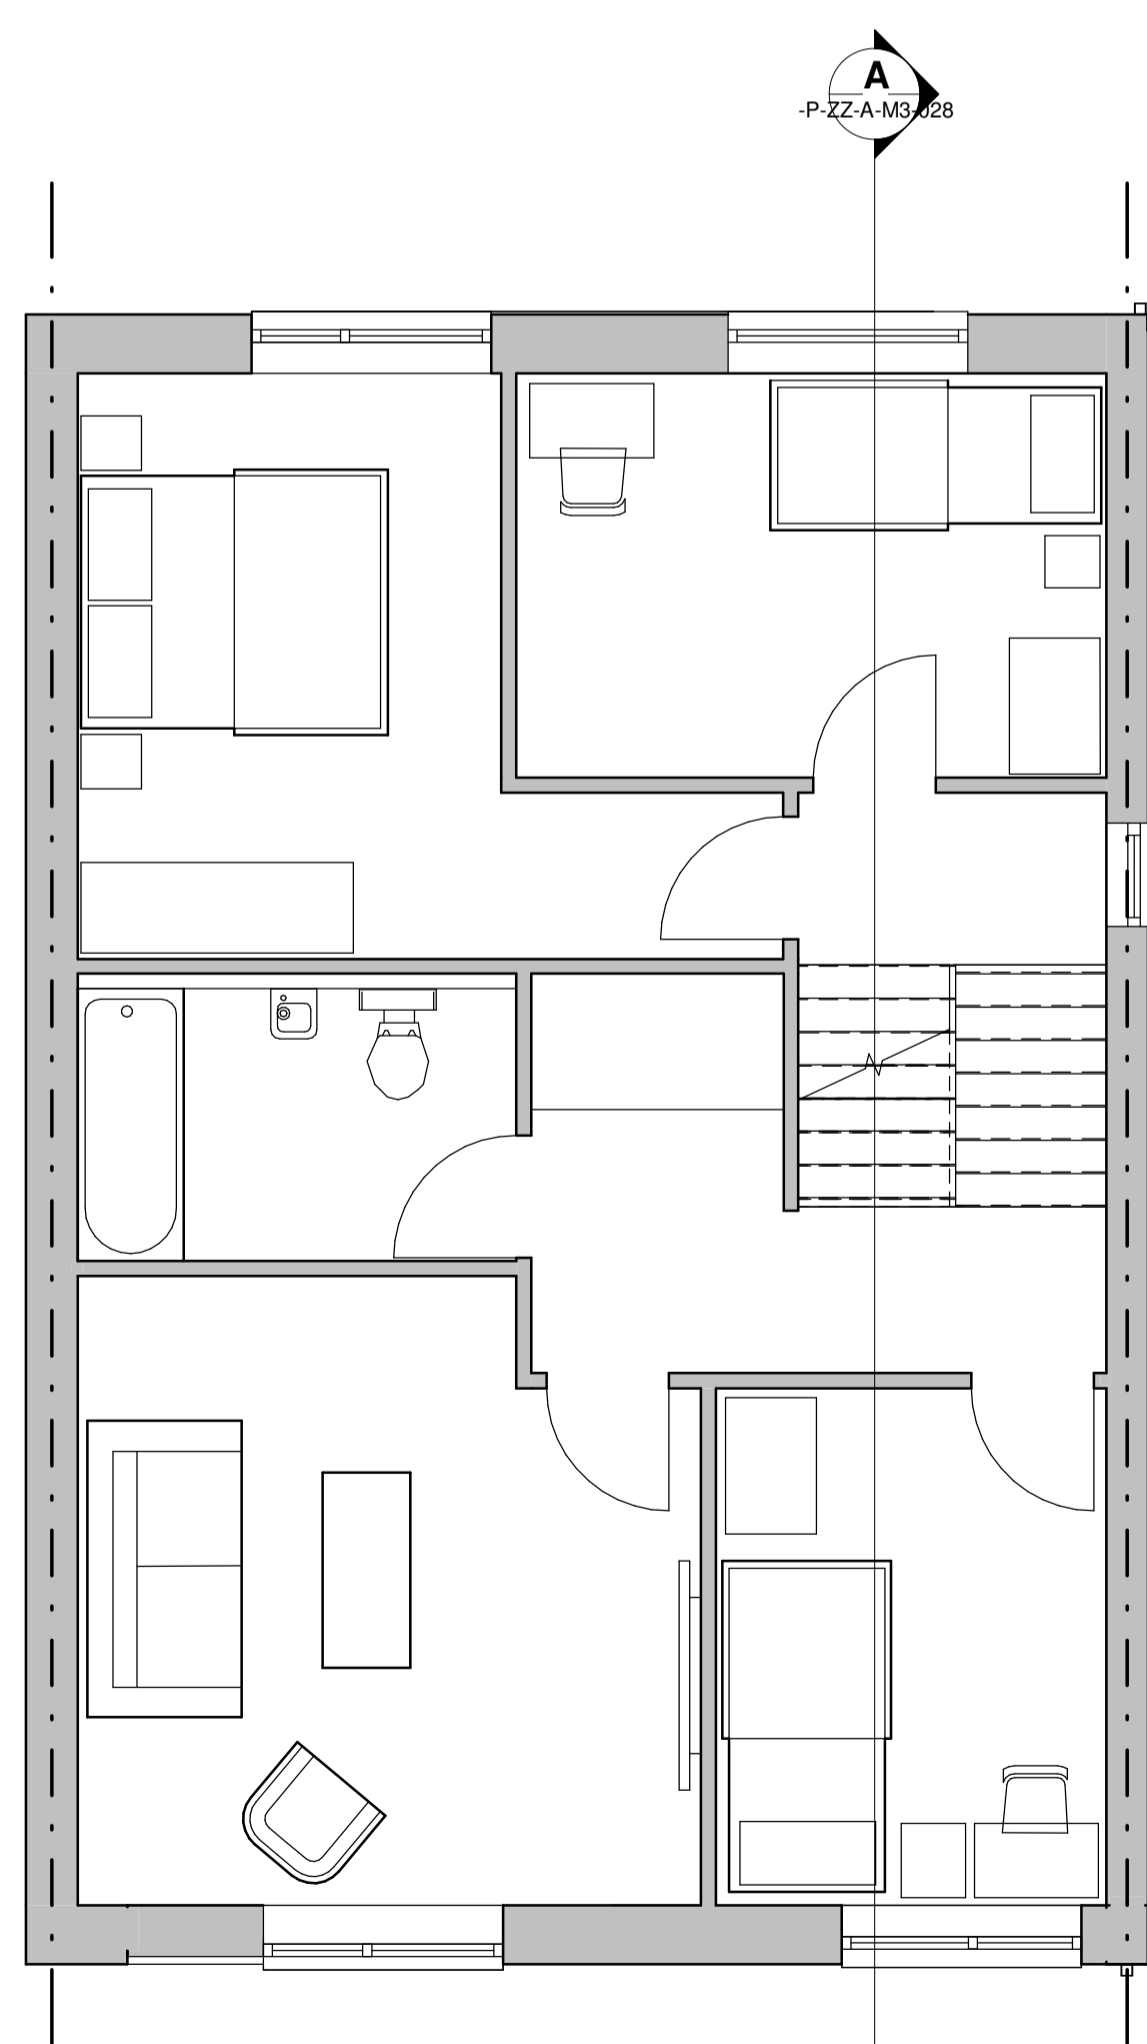


Proposed - First Floors Plan  
Scale 1:50

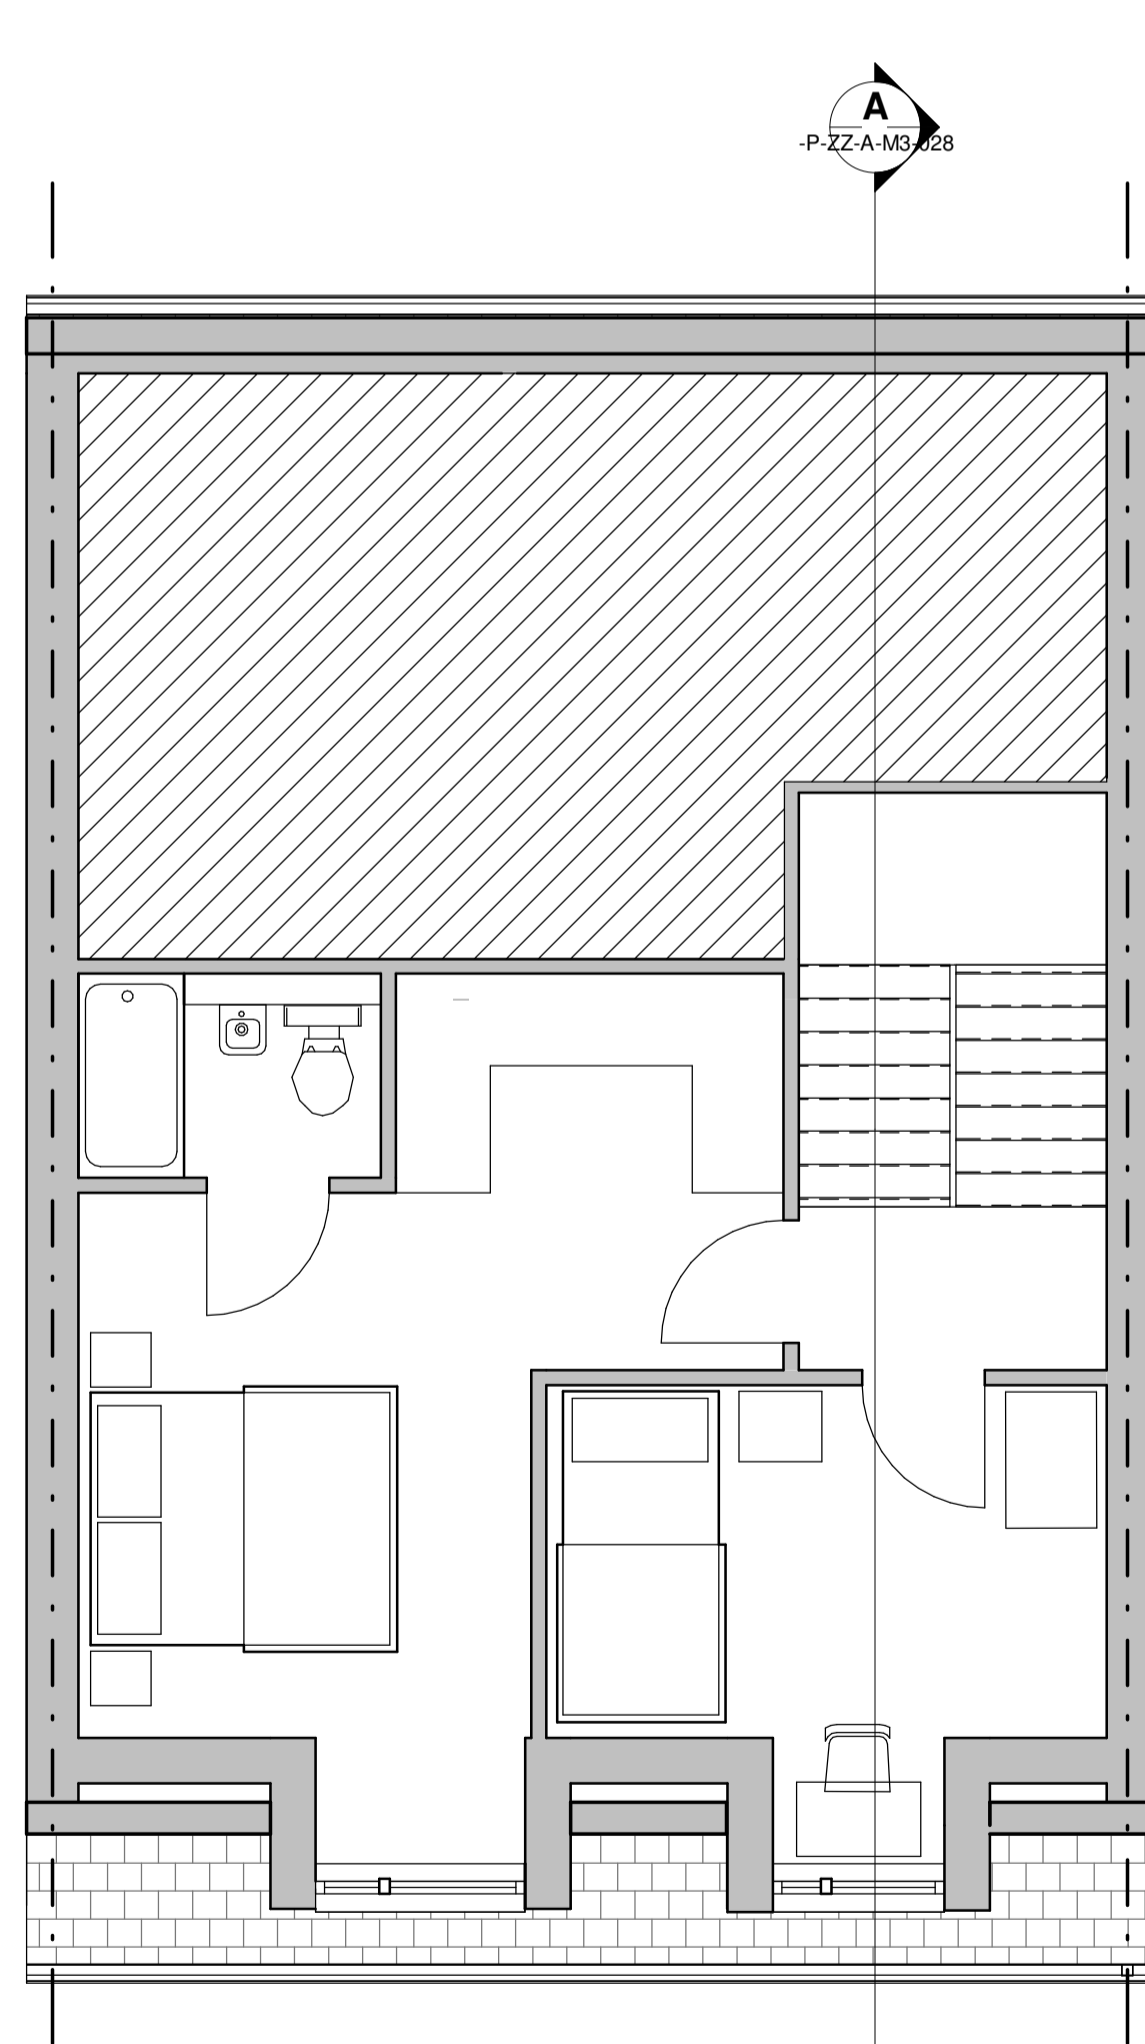


Proposed - Third Floor  
Scale 1:50

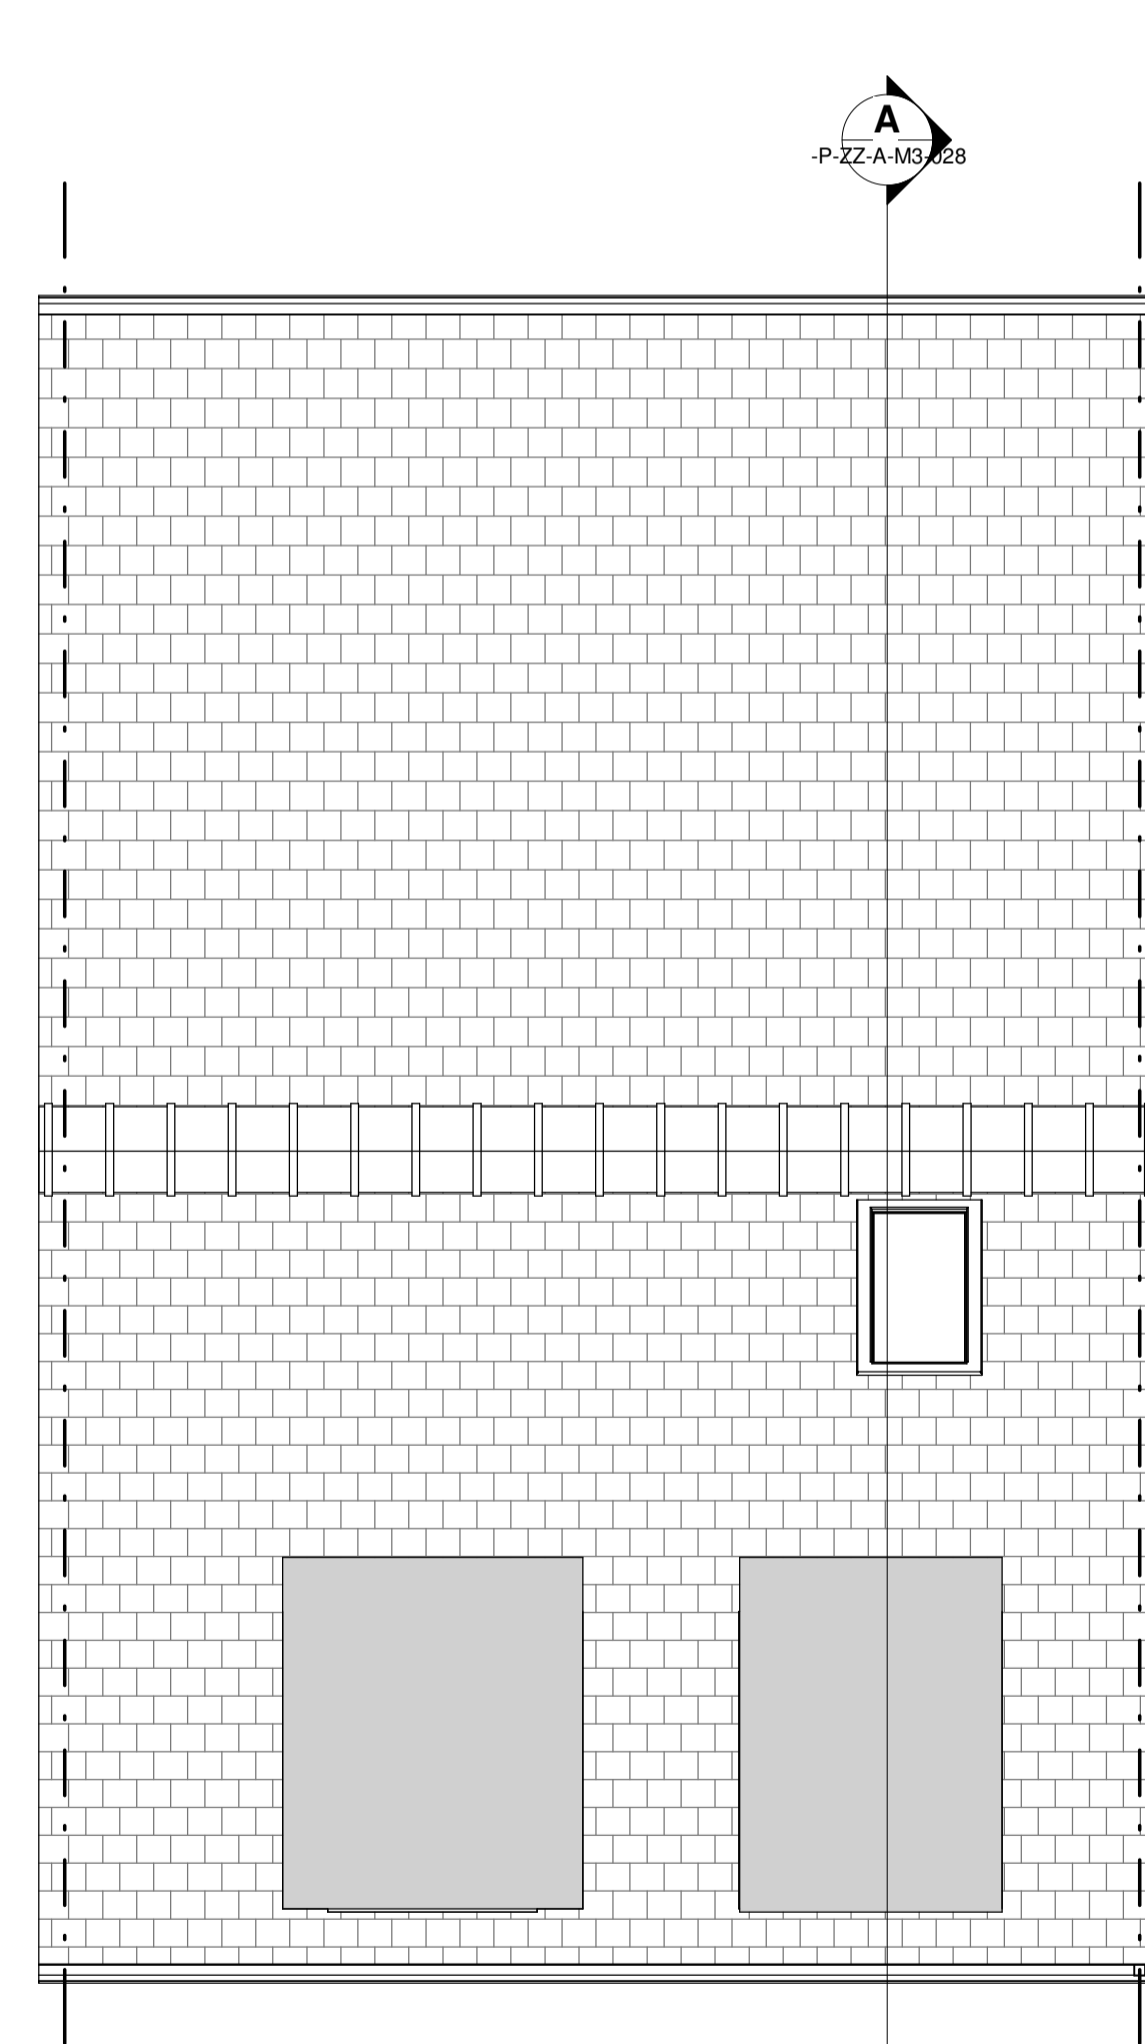

Proposed - Roof Plan  
Scale 1:50

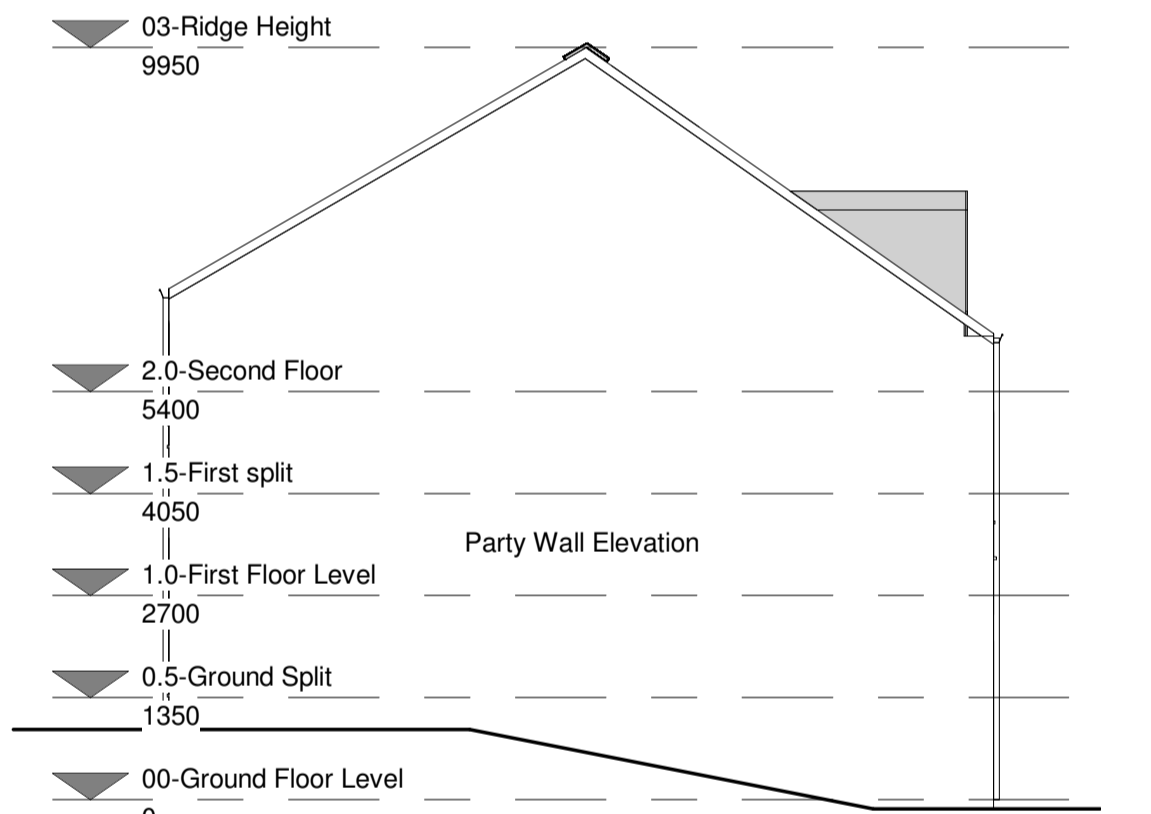

Proposed - Side Elevation 1  
Scale 1:100

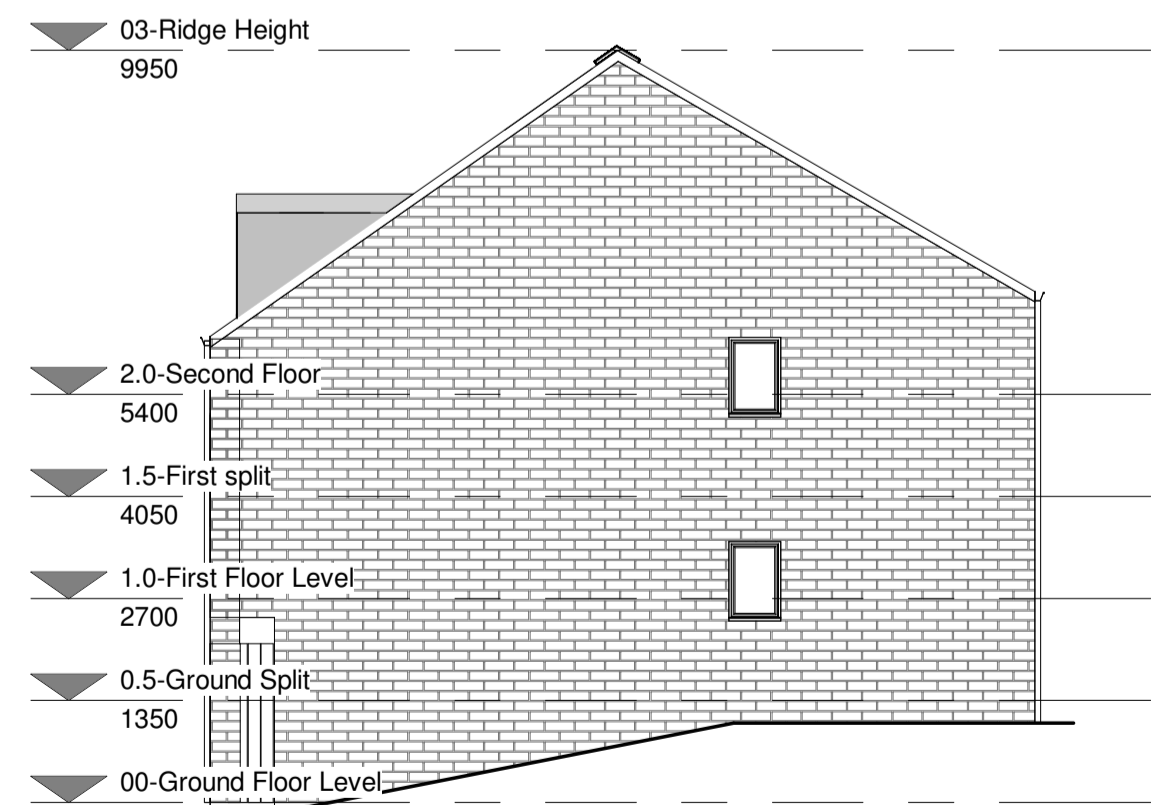

Proposed - Side Elevation 2  
Scale 1:100

**B5 T2 Housetype GIA**  
**151.9 sqm**  
**Inc Garage. 171.1 sqm**

B5 T2 Housetype - Plans, Section and Elevations

Scale 1 : 50 0m 1m 2m 5m

<p>© This drawing is the copyright of Self Design (UK) Ltd trading as SELF and shall be not used in any form without the express consent of the architect. Whilst agreement to the content of this drawing does not constitute an offer of insurance, any such offer is to be reported prior to commencing any work on site.</p>		<p>Client: C Noble Limited Project: Lady Ann Road Development Scales@A1 As indicated</p>	<p>Drawn: A, B Date: 11/15/22 Checked: NB</p>	<p>Drawing no: 10703-SELF-P-ZZ-A-M3-028 Rev:</p>	<p>Rev Date Drawn Description</p>
--	--	--	---	--	-----------------------------------

PLANNING

