




**EXISTING SITE PLAN**  
Scale 1:250@A1

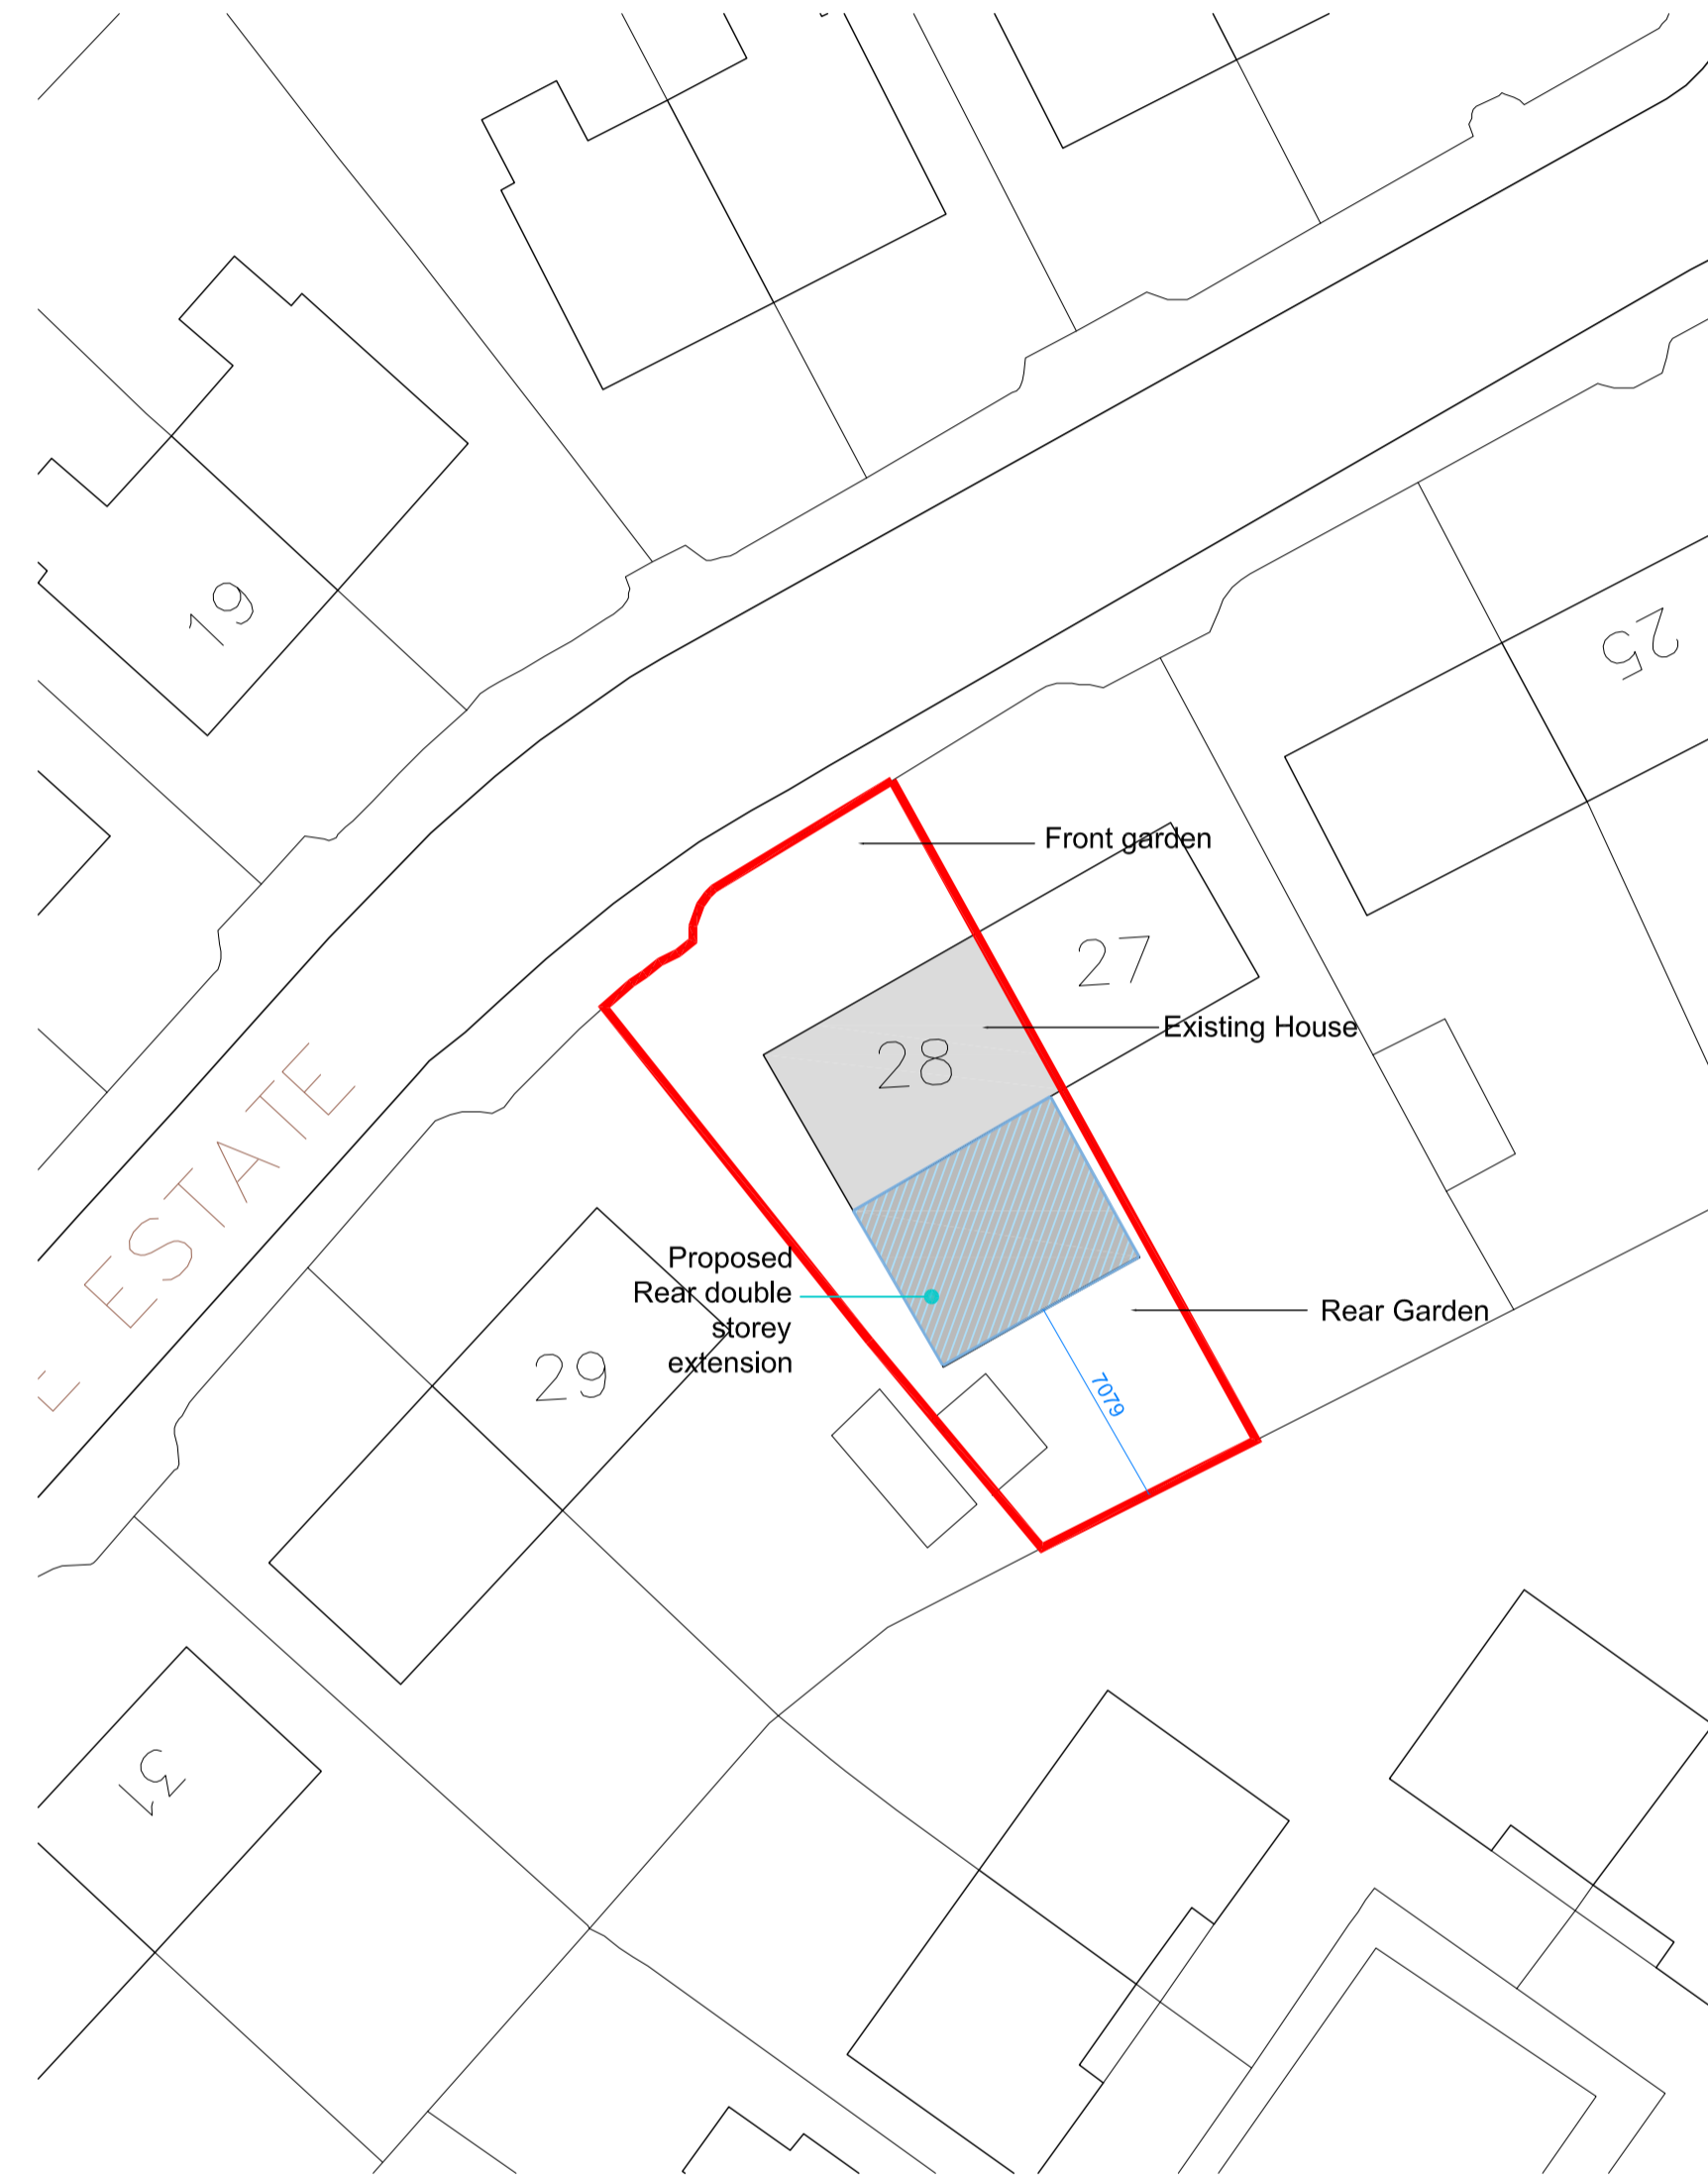

**PROPOSED SITE PLAN**  
Scale 1:250@A1



**Location Plan**  
Scale 1:500@A1

NOTE: Do not scale drawing. Work to figured dimensions. This drawing has been prepared for planning purposes only and is to be read in conjunction with all other relevant specialist drawings, details and specifications. All works are to be carried out in accordance with the latest edition of the Building Regulations and any amendments, together with all relevant British Standards and codes of practice. All dimensions unless stated otherwise are in millimetres. All dimensions and levels are to be checked by the contractor on site prior to order, installation or commencement of work on site. Contractor to check and satisfy himself of the positions of all existing statutory authorities make services on and around site. All materials and proprietary items are to be fixed in place in accordance with the respective manufacturers recommendations. At all stages of work, the contractor shall be responsible for and must ensure the overall stability of all buildings, structures and excavations etc. is maintained. During the construction works all existing fire drainage is to be adequately protected and normal flows maintained.

Rev - : dd-mm-yyyy : Initial : Issue  
Drawing Number 21-146 - P - 02

**Issue Purpose : Client Issue**

Client	N/A	Drawn	KA
Project	Proposed Single-Storey Rear Extension	Date	15-11-2021
		Scale	1:250, 500 @ A1
Address	28 Thorncliffe Estate, Staincliffe, Batley WF17 7BG	Stage Identification	
		Design - D	Sketch Scheme - SK
Title	Existing and Proposed Site Plan	Planning - P	Construction - C

Faum Architecture  
Studio 2,  
First Floor,  
610 Leeds Road,  
Bradford,  
BD3 9TY  
01274 928259  
www.faumarchitecture.co.uk

