




NOTES
 DO NOT SCALE FROM THIS DRAWING.
 It is the Contractor's responsibility to check all governing dimensions and verify all dimensions on site before commencing any work or making any shop drawings.
 This drawing is to be read in conjunction with schedules of work, specifications, bills of quantities and other relevant information. Any discrepancies are to be reported to the Project Architect.
 Work and materials are to be in accordance with the Building Regulations and to comply with the relevant British Standards.
 This drawing is copyright of Mark Brotherton Ltd and should not be reproduced in whole or part without their written permission.

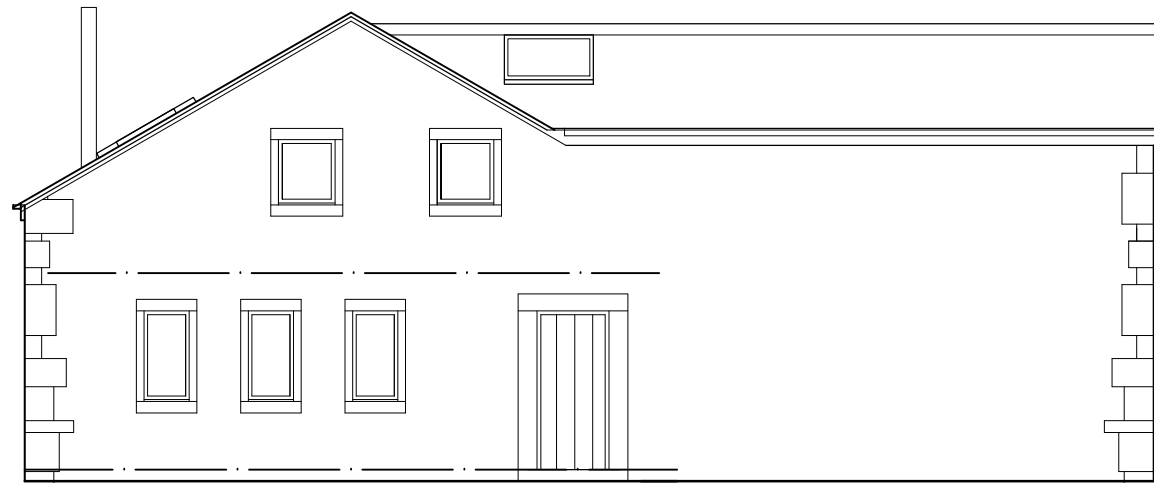


Proposed East Elevation

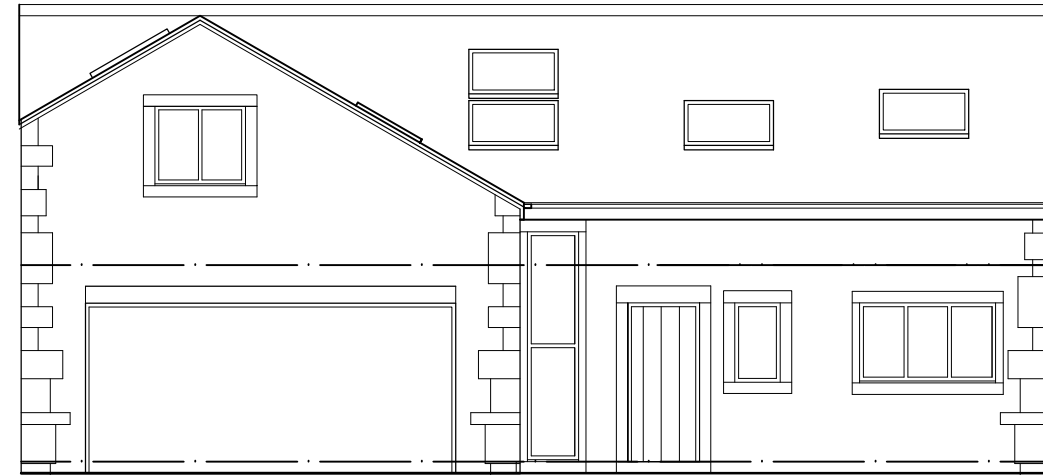

Proposed North Elevation

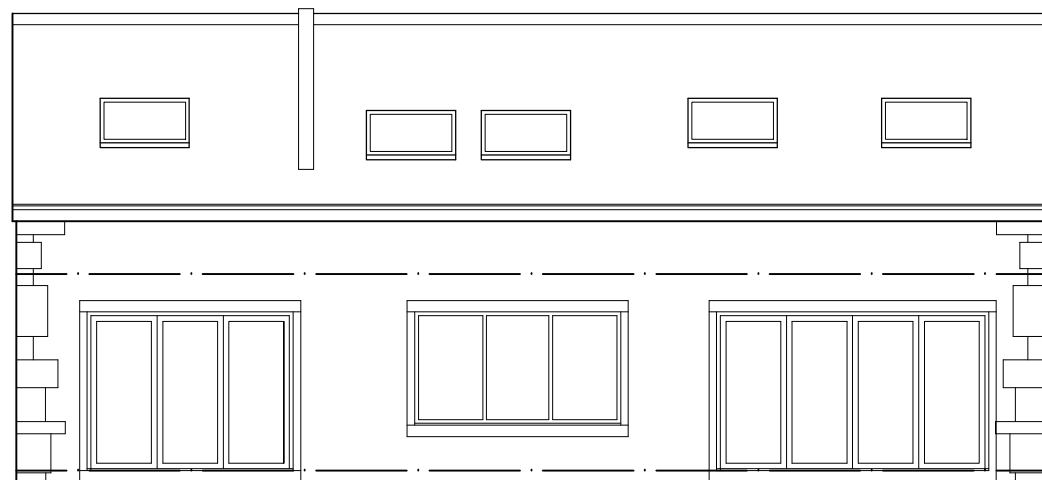

Proposed South Elevation

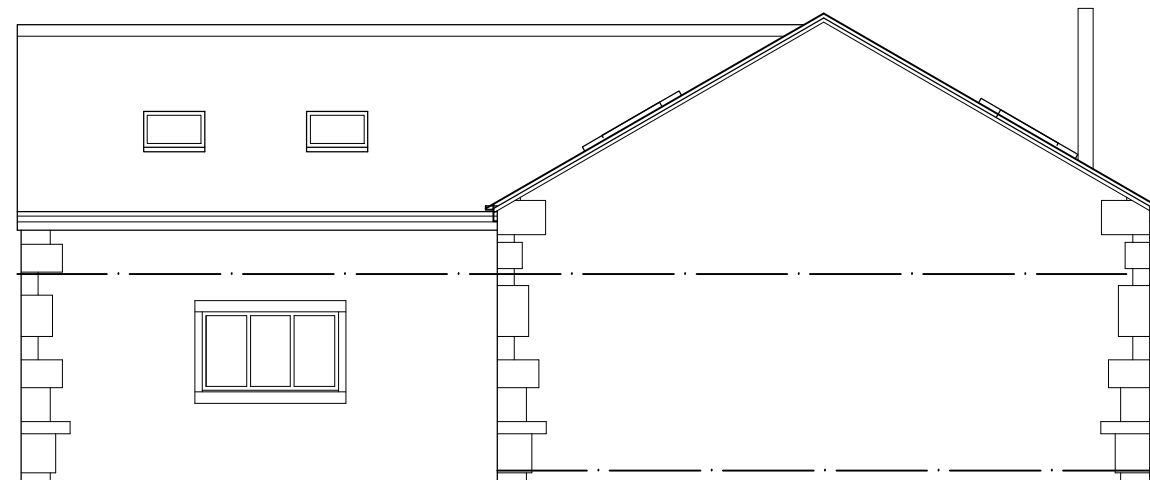

Proposed West Elevation

A	03 01 23	Plot 4 update
Rev:	Date:	Notes:

FOX ARCHITECTURE & DESIGN
 Fox Cottage, Whitley Road, Whitley
 West Yorkshire, WF12 0LU
 T 01924 459231
 E info@foxarchitecture.co.uk
 www.foxarchitecture.co.uk

Client:
 Mr & Mrs Light

Project:
 Redevelopment Proposal
 Moorhouse Farm
 Moorhouse Lane, Birkenshaw,
 BD11 2AY

Drawing:
 Proposed Plot 4
 Elevations

Date: Nov 2021 Scale: 1:100 @ A3

Drawing No: 2077/119 Rev: A