



Notes

Do not scale from drawing, use figured dimensions only.
All dimensions must be checked and verified on site prior to commencement of work and architect to be notified of any discrepancies.
This drawing is intended to permit overall scheme proposals only and cannot be used for construction purposes without further information.

Rev	Drawn	Checked	Date
A	FWG		06.11.2022
Drawings updated following feedback from planning officer			

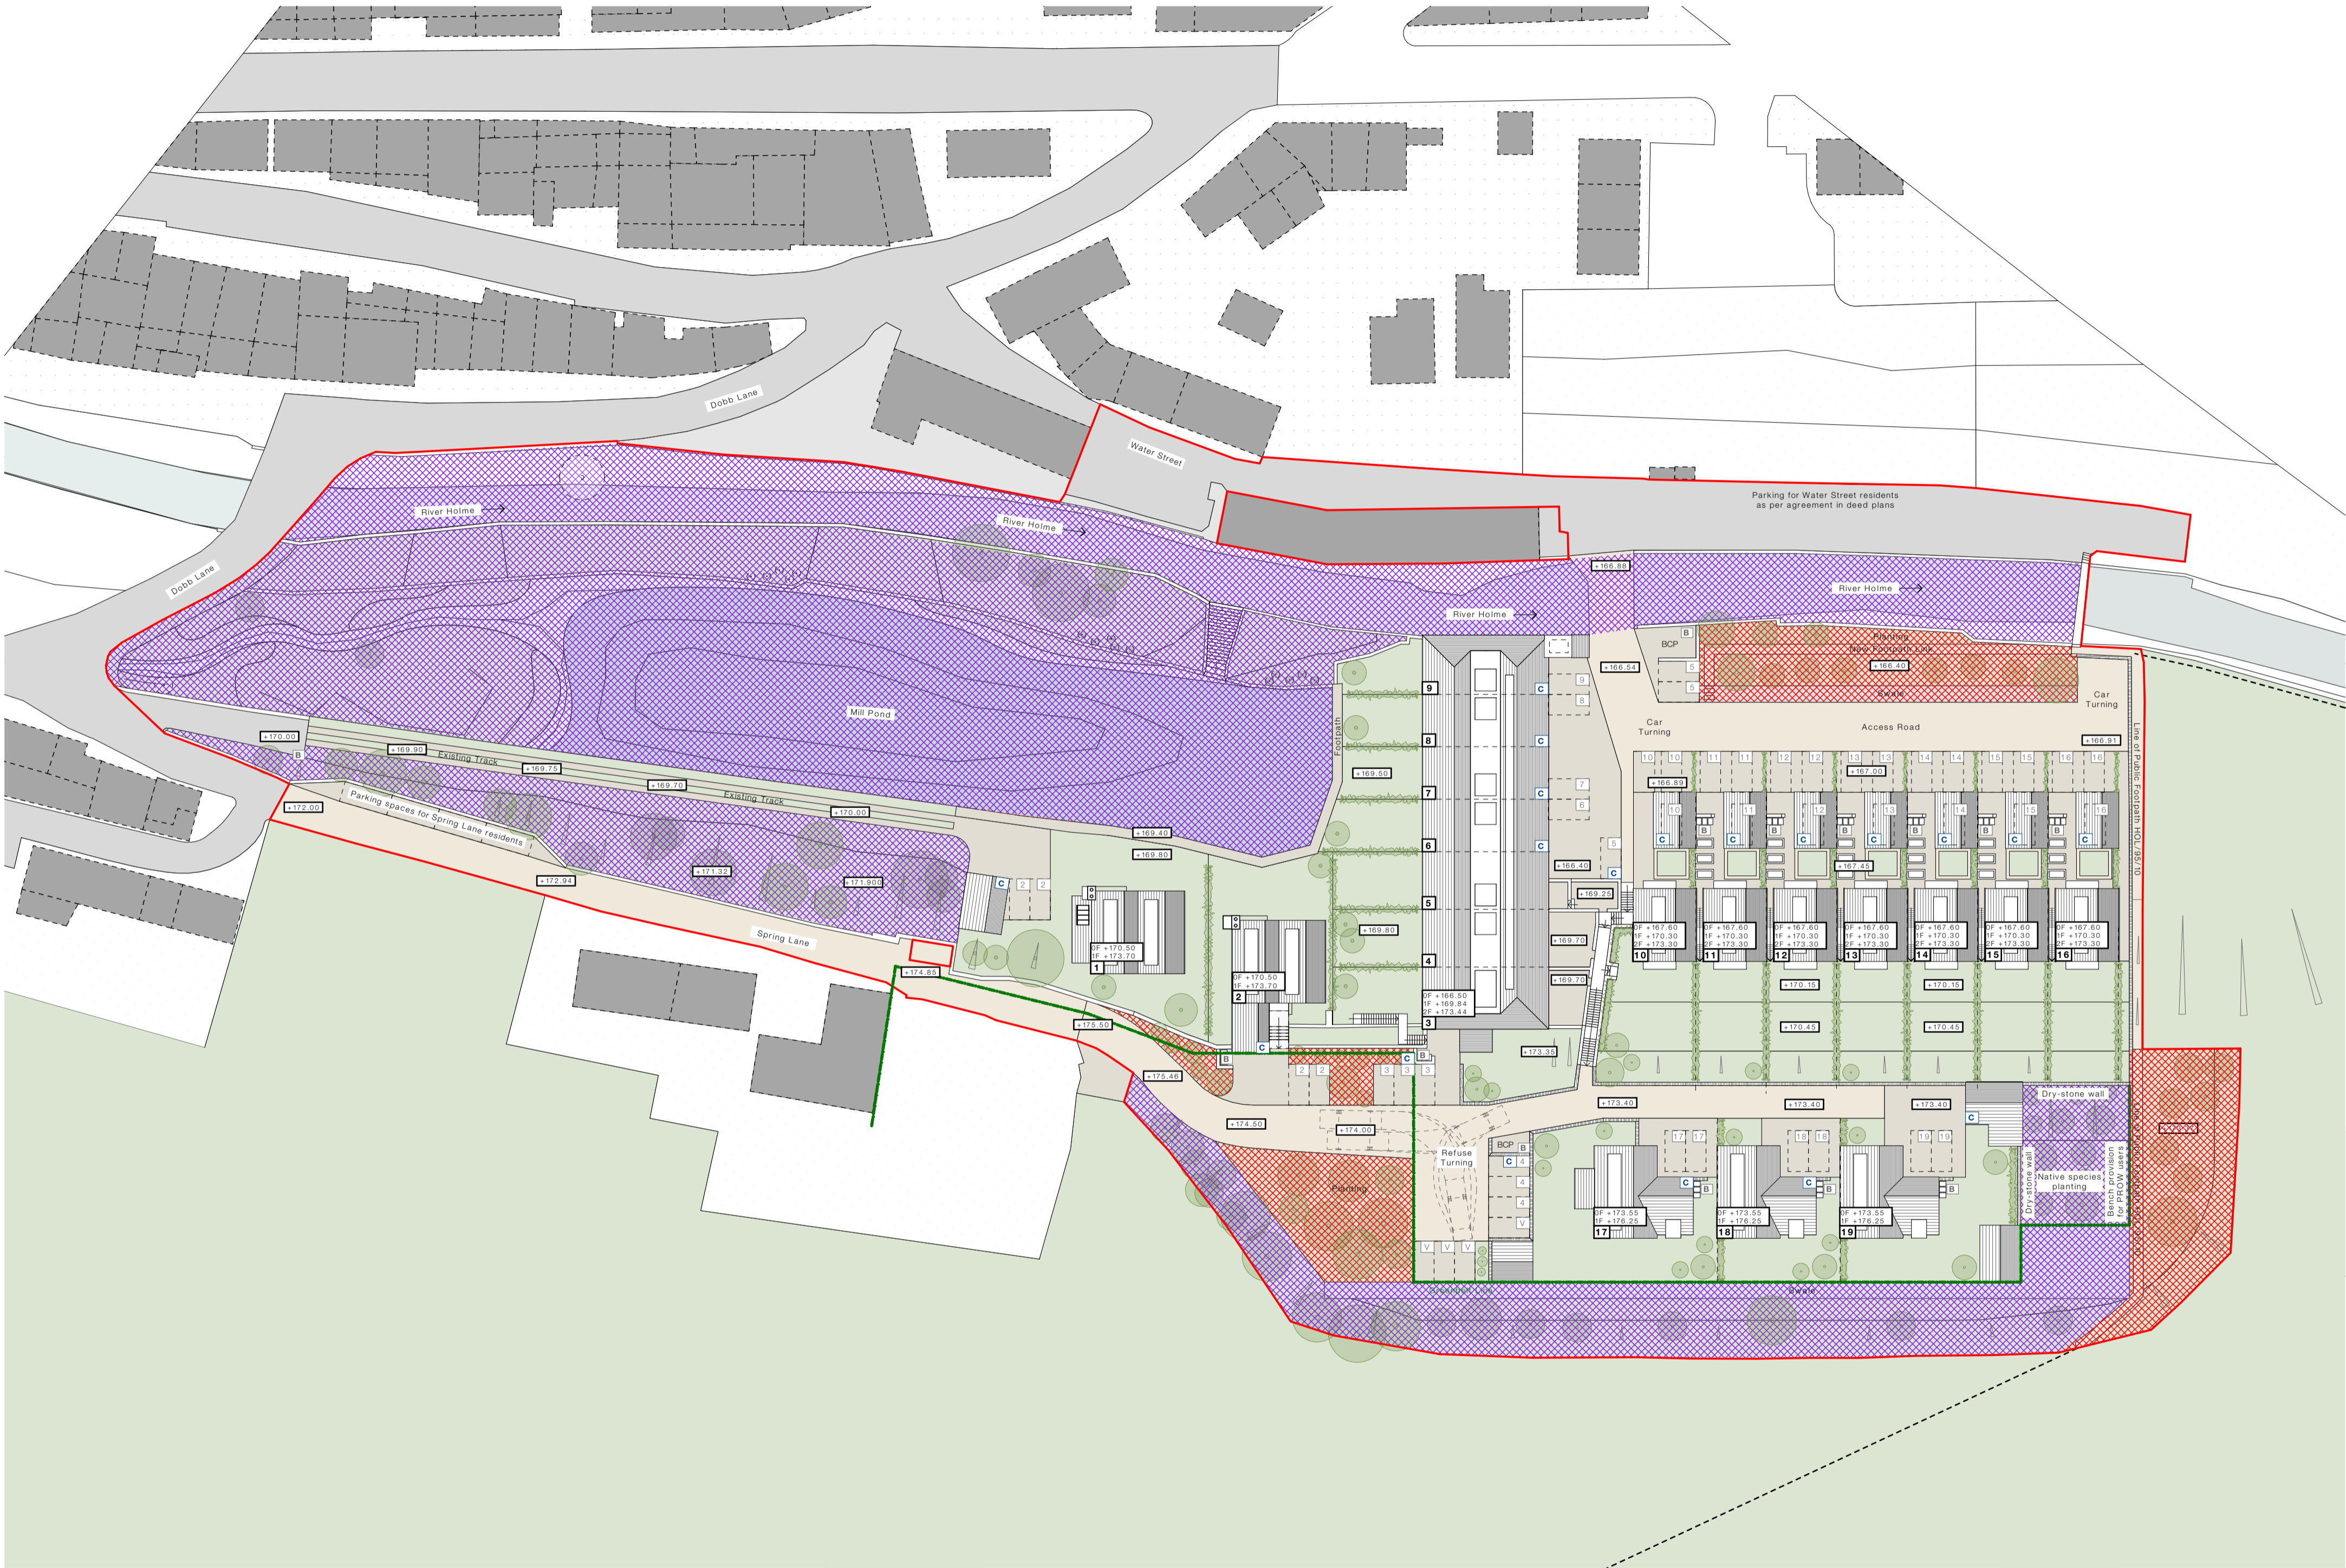

POS Overall Site Plan 1:500

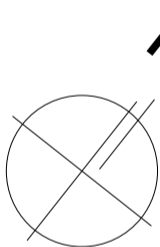

KEY

- Natural & Semi-Natural Greenspace 7905 m²
- Amenity Greenspace 1185 m²

Job Title
Proposed Residential Development,
Hinchcliffe Mill, Holmfirth, HD9 2NX

Client
MD One Ltd
Status
Planning Company
AD

Drawing
POS Site Plan Scale @ A1
1:500

Date
May '21 Drawn
FWG

Drawing No.
3372 (0-) 628 Revision
A

ONE17
ARCHITECTS & INTERIOR DESIGNERS

The Dychehouse, Armitage Bridge
Huddersfield, West Yorkshire HD4 7PD
T 01484 668 000 F 01484 668 001
E solutions@one17design.com

ONE17DESIGN.COM