




rear elevation - north

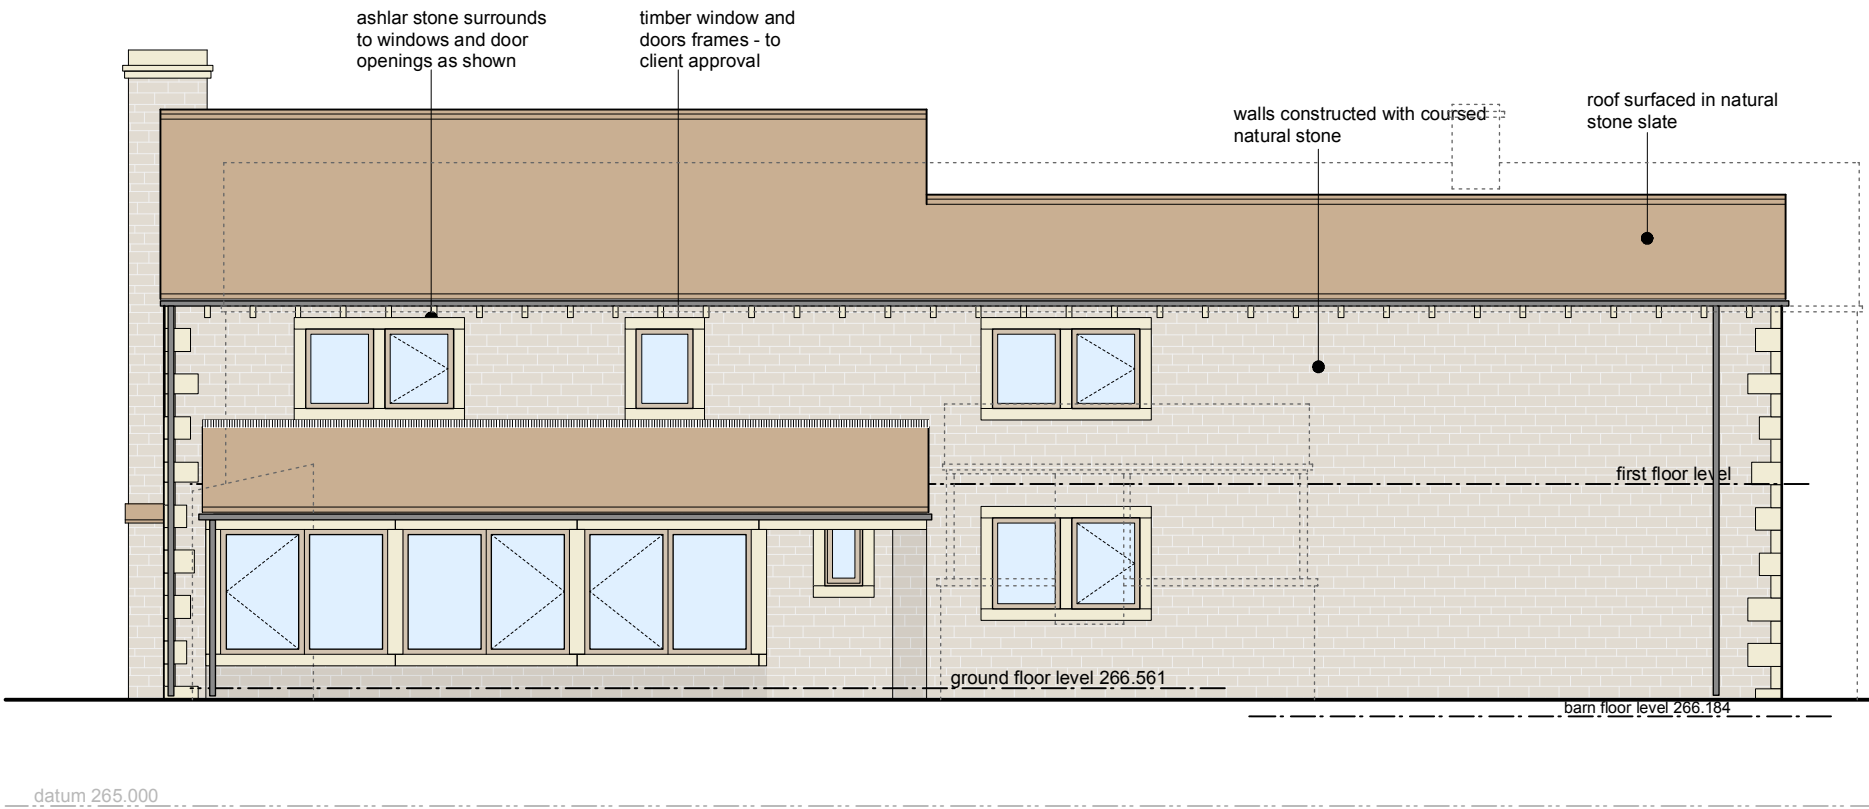


front elevation - south

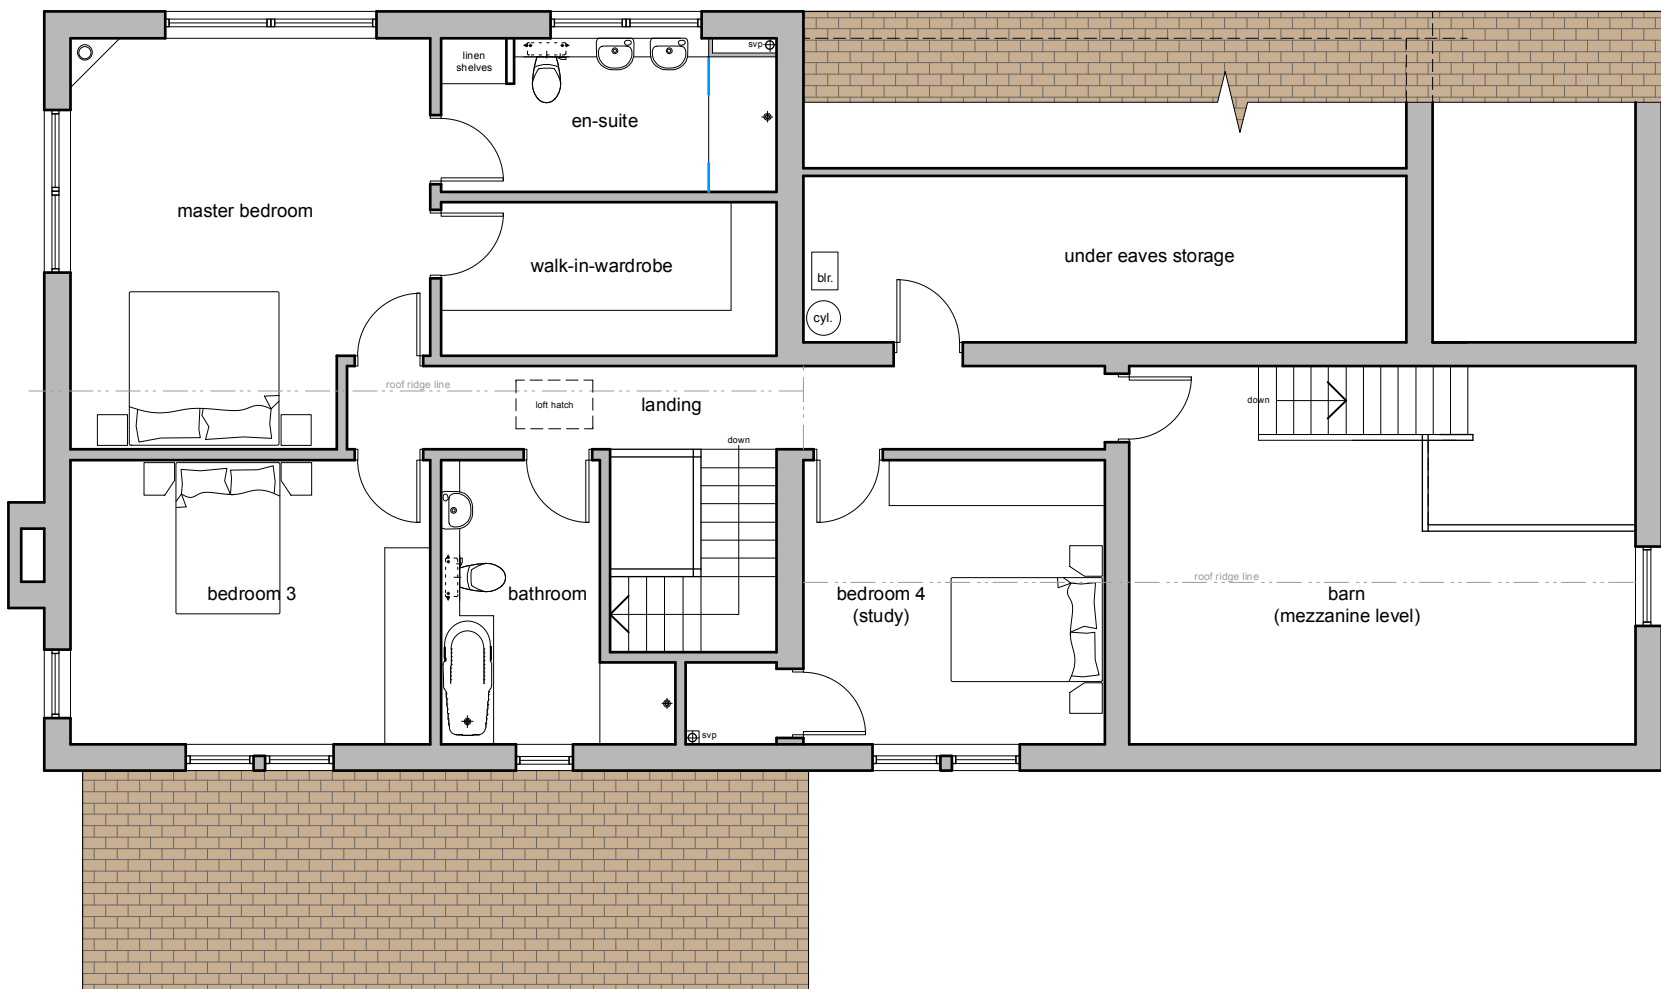

first floor plan

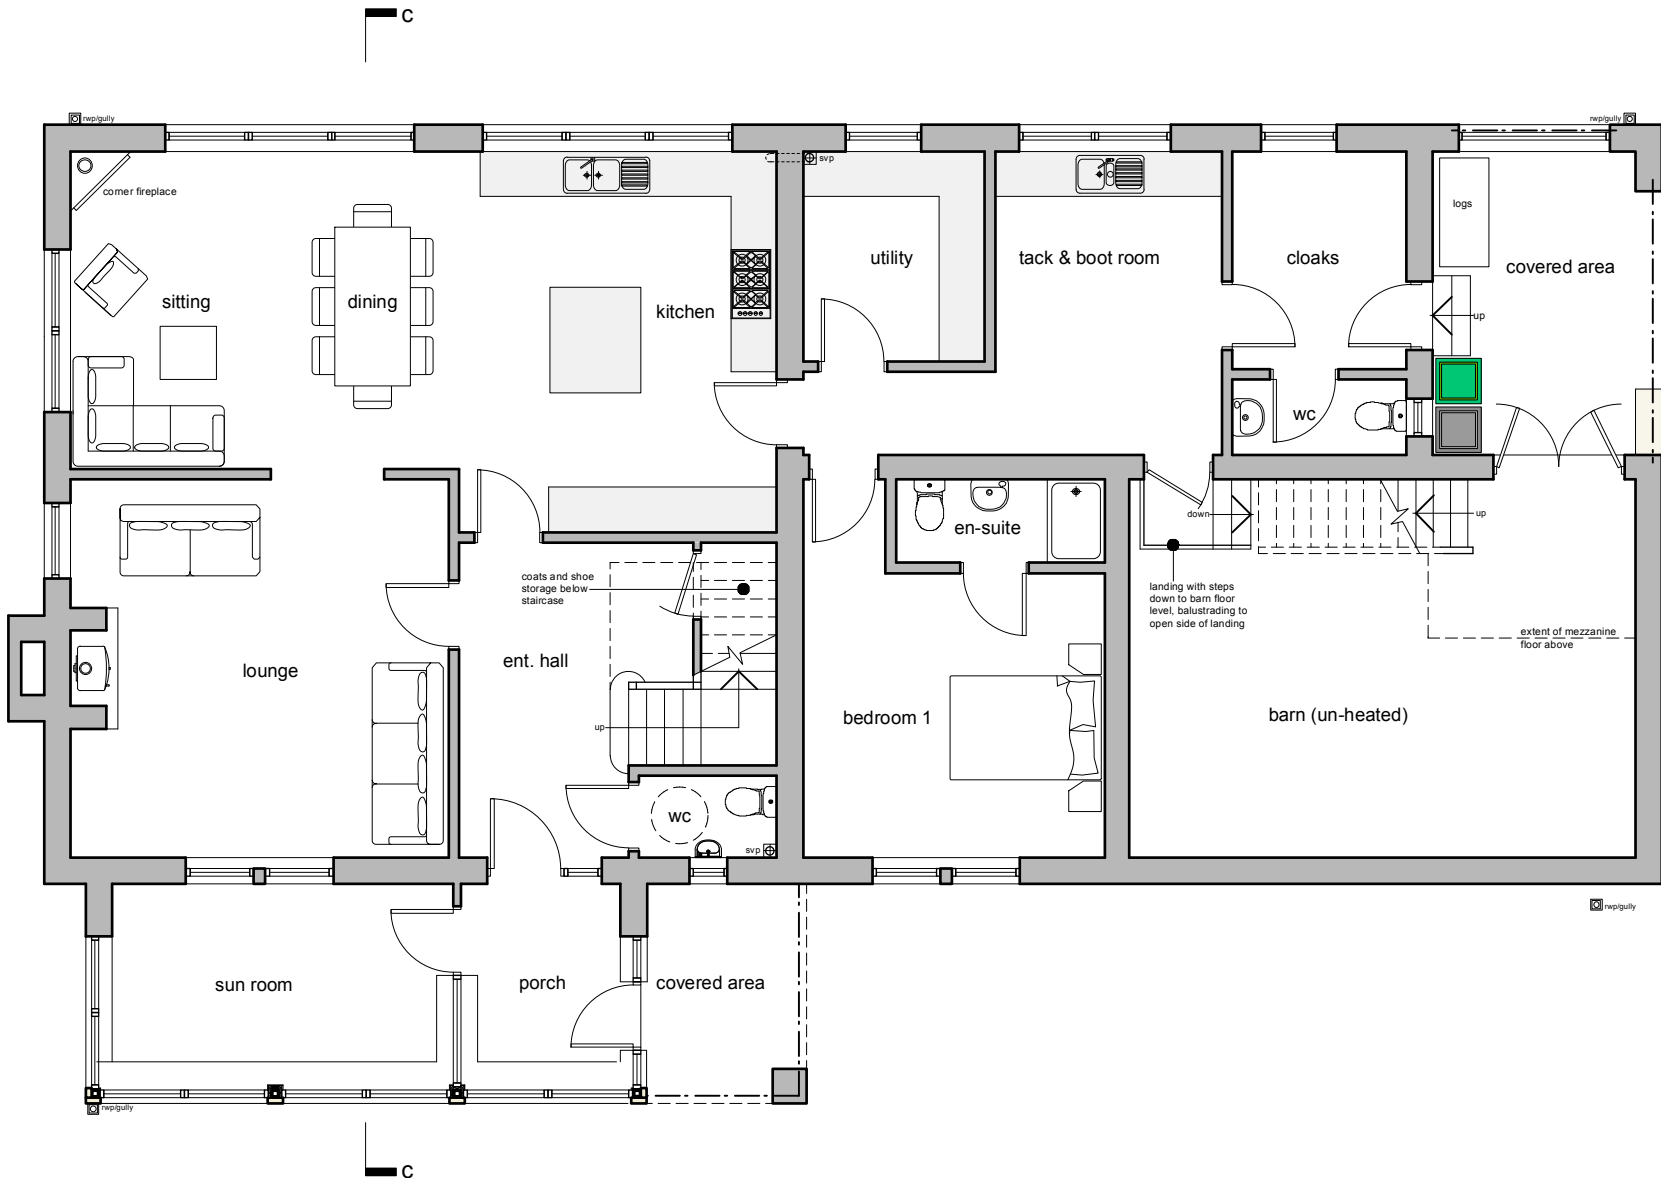


ground floor plan

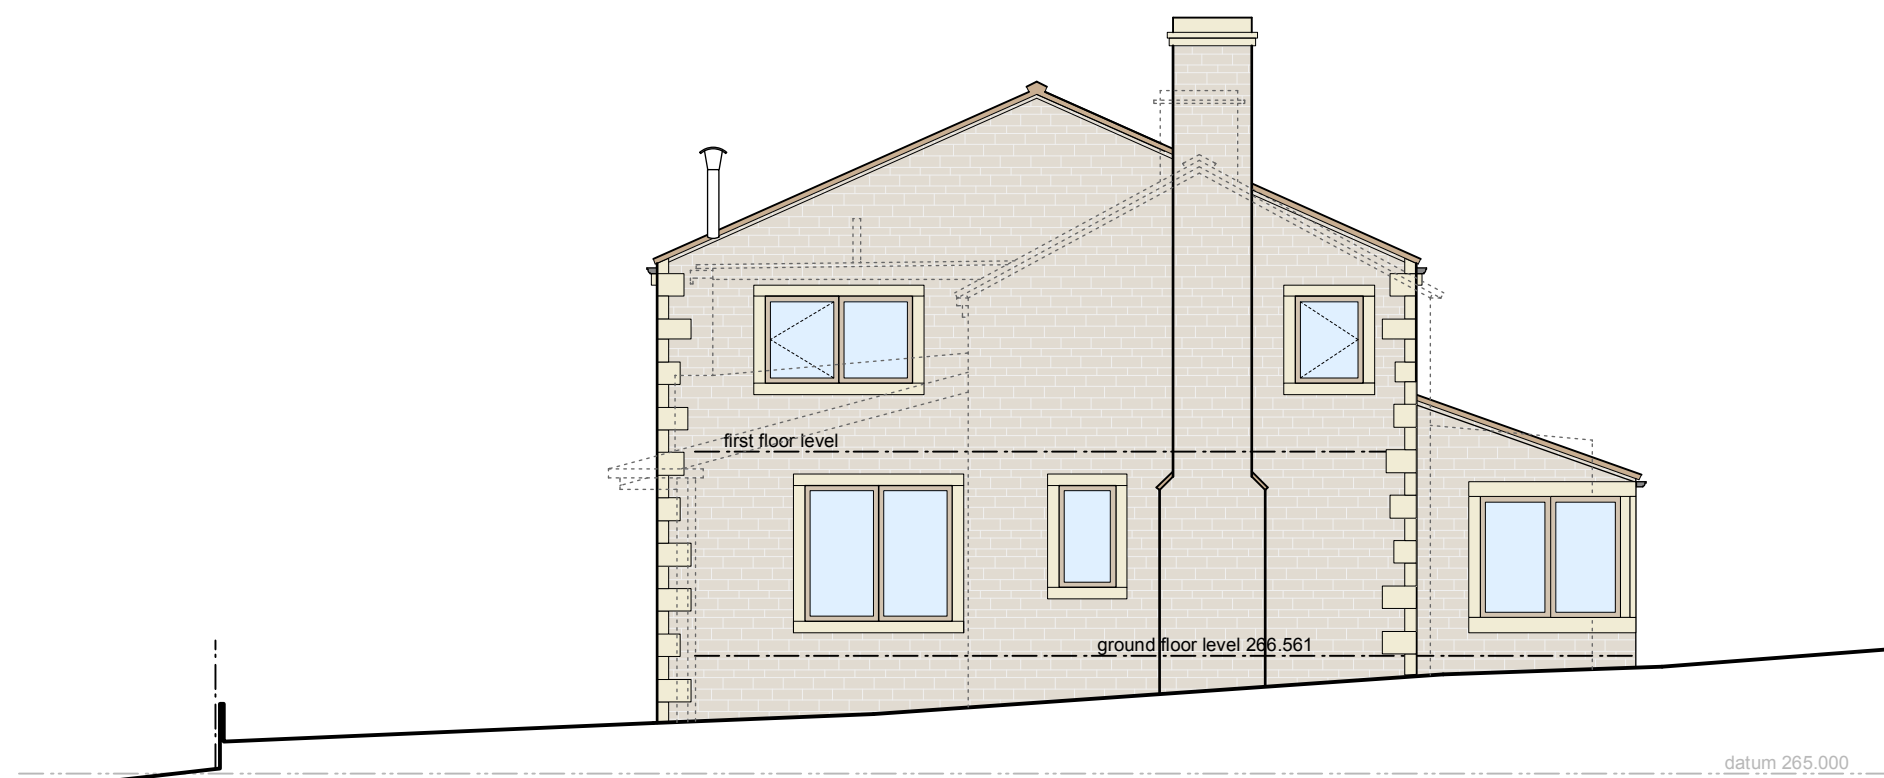


side elevation - west



side elevation - east

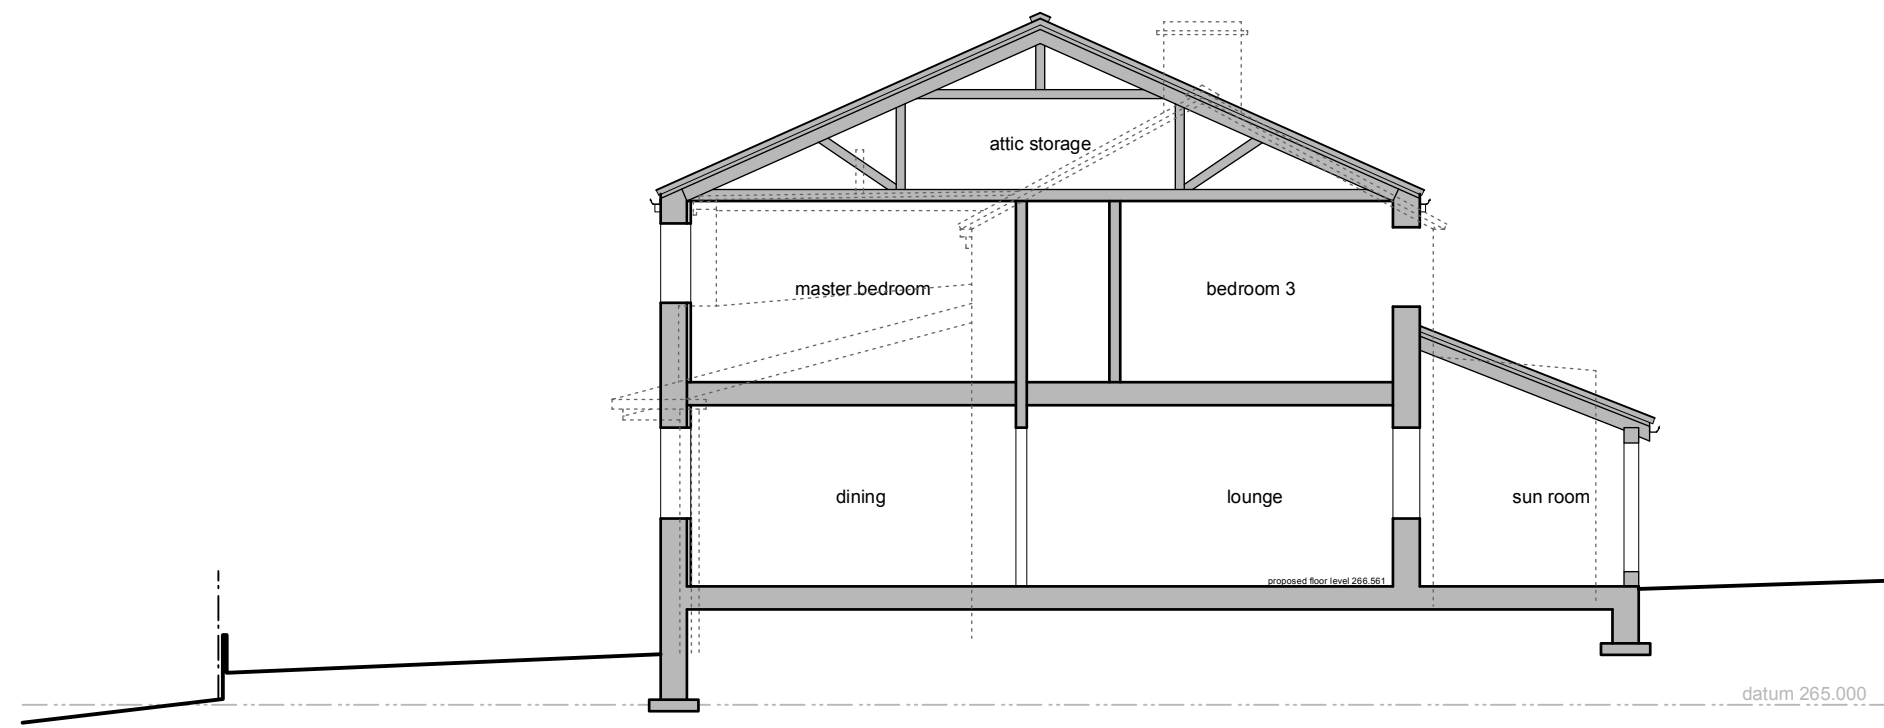

site section c-c

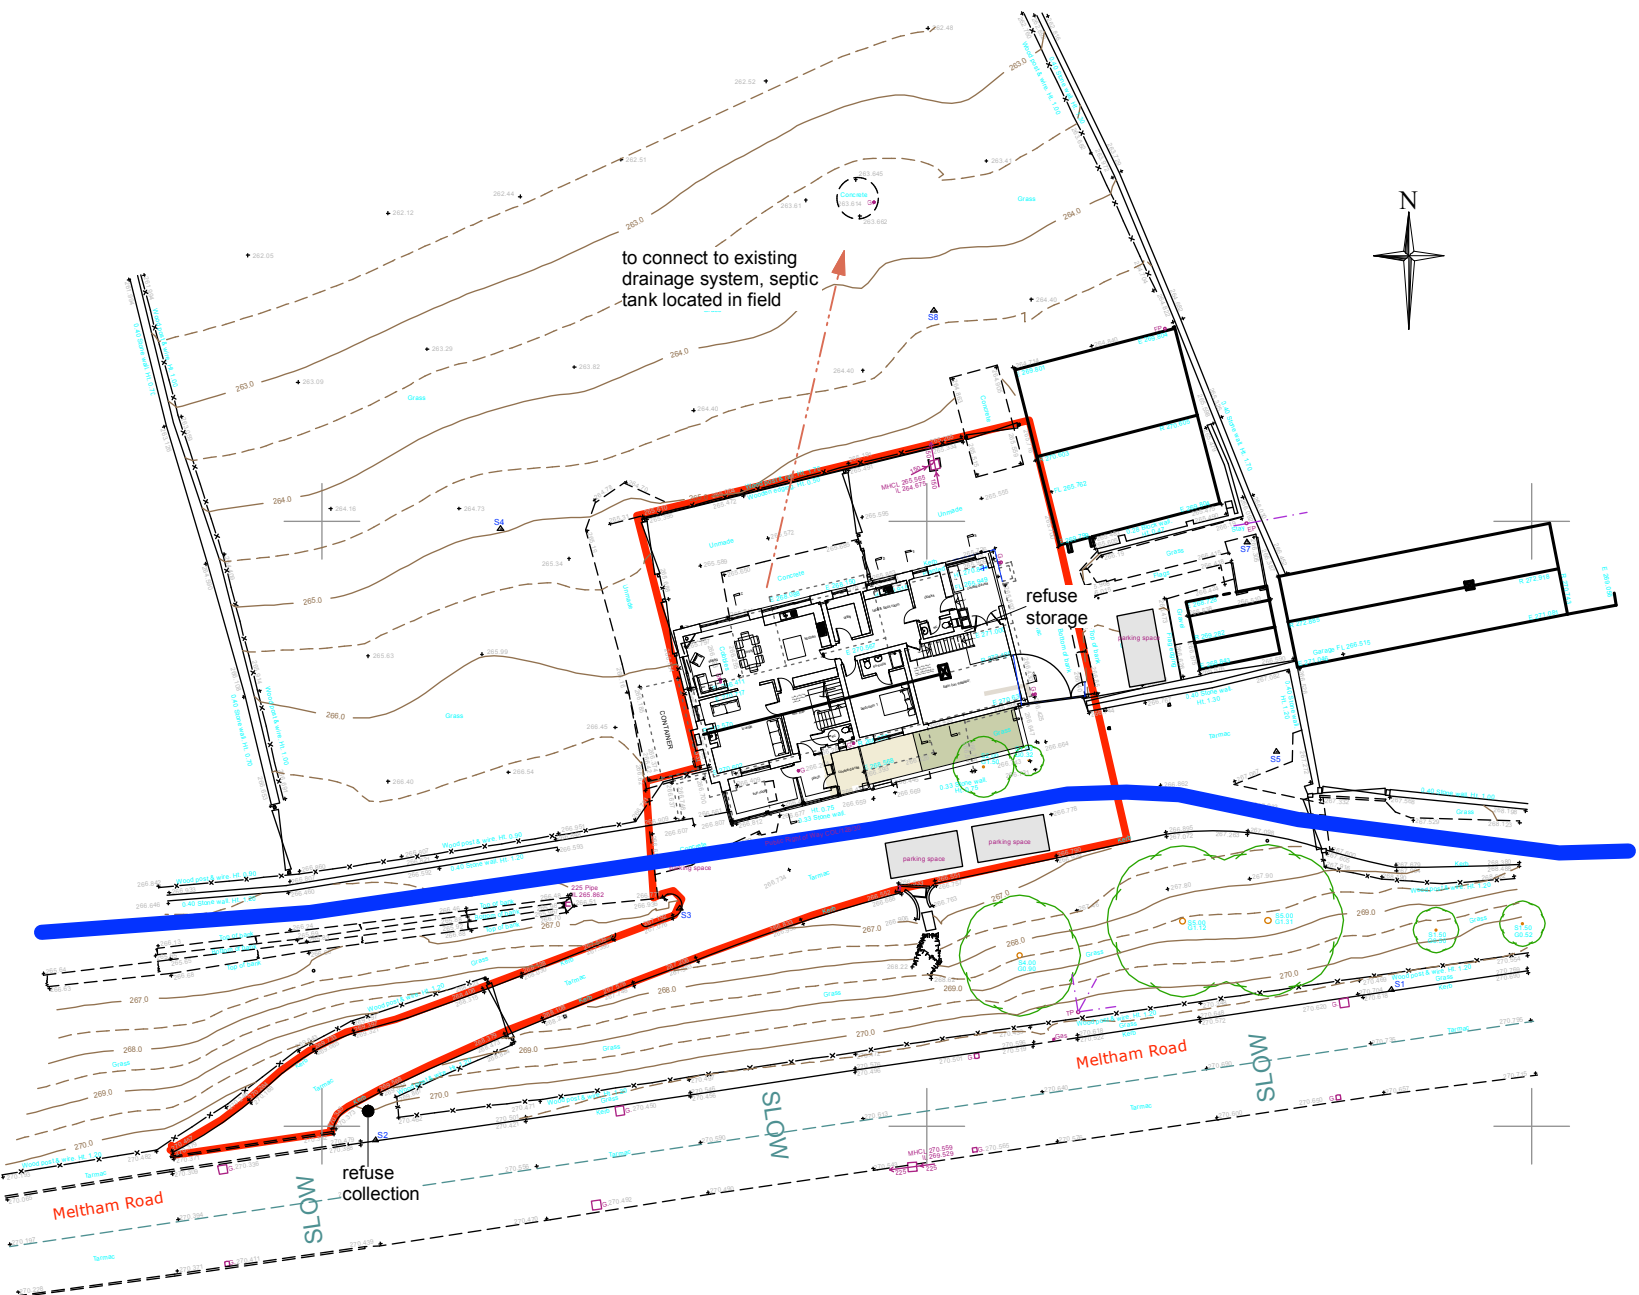

site layout
scale - 1:500

This drawing has been prepared specifically for the purpose of obtaining Planning Permission and/or Building Regulation Approval. Its suitability for other purposes, without supplementary details and specifications cannot be guaranteed. The Permissions and/or Approvals are beyond the Architects control, and no guarantee that such will be granted is given or to be inferred by reason of the preparation of this drawing. Only figured dimensions are to be used. All dimensions to be checked on site. This drawing together with the design is the property and copyright of the Architect and must not be reproduced without prior written permission.

rev.	description	date	drawn	approved
P15	Reduction in depth of building	15.03.22	AP	RE
P14	Public Right of Way position amended	02.09.21	RE	RE
P13	Public Right of Way and 3 Parking Spaces Added	24.08.21	RE	RE
P12	As existing corrected on elevations + amendments as per clients comments	05.08.21	EB	RE
P11	As existing dotted line added	20.07.21	MW	RE
P10	Title Block corrected	15.07.21	RE	RE
P09	Mullions added on south elevation	08.07.21	MW	RE
P08	Mullions removed option	29.06.21	MW	RE
P07	Annotations and covered area window amended	28.06.21	MW	RE
P06	Mullions removed option	22.06.21	MW	RE
P05	Building length reduced and window layout altered	21.06.21	MW	RE
P04	Drawing updated following further client comments	01.03.21	JS	RE
P03	Drawing updated following further client comments	19.02.21	JS	RE
P02	Drawing updated following client comments	15.02.21	JS	RE
P01	Drawing originated, layout based on client sketch	10.12.20	JS	RE

ADP

project Replacement dwelling in green belt
at Badger Hey Farm, Chain Road
Slaithwaite, Huddersfield HD7 5TZ
for Ian & Liz Briggs

title General arrangement as proposed
number 19136D-03-P15
scale 1:100 & Site Plan 1:500
size A1