

EXISTING ATTIC PLAN



EXISTING FRONT ELEVATION




EXISTING SIDE ELEVATION




EXISTING REAR ELEVATION



EXISTING SIDE ELEVATION

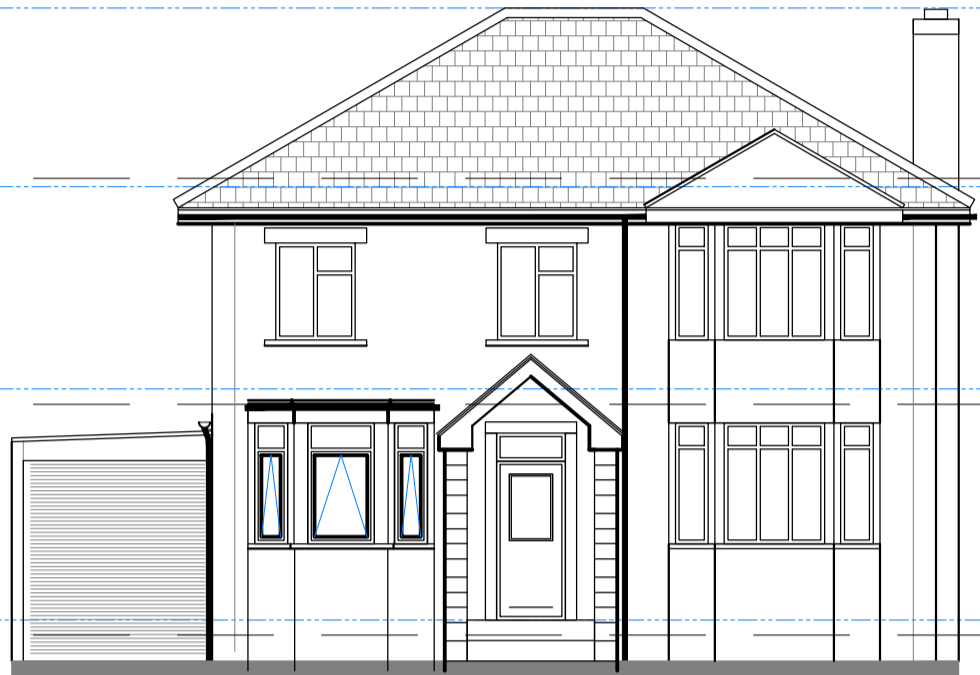

PROPOSED FRONT ELEVATION

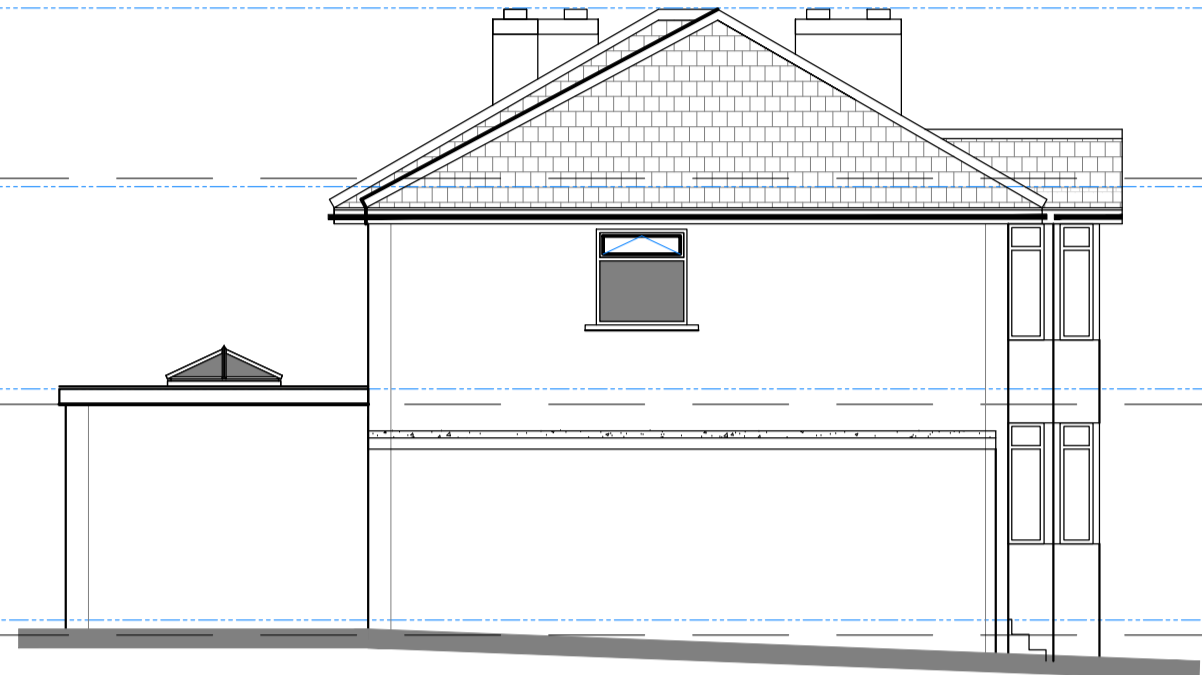


PROPOSED SIDE ELEVATION




PROPOSED REAR ELEVATION




PROPOSED SIDE ELEVATION

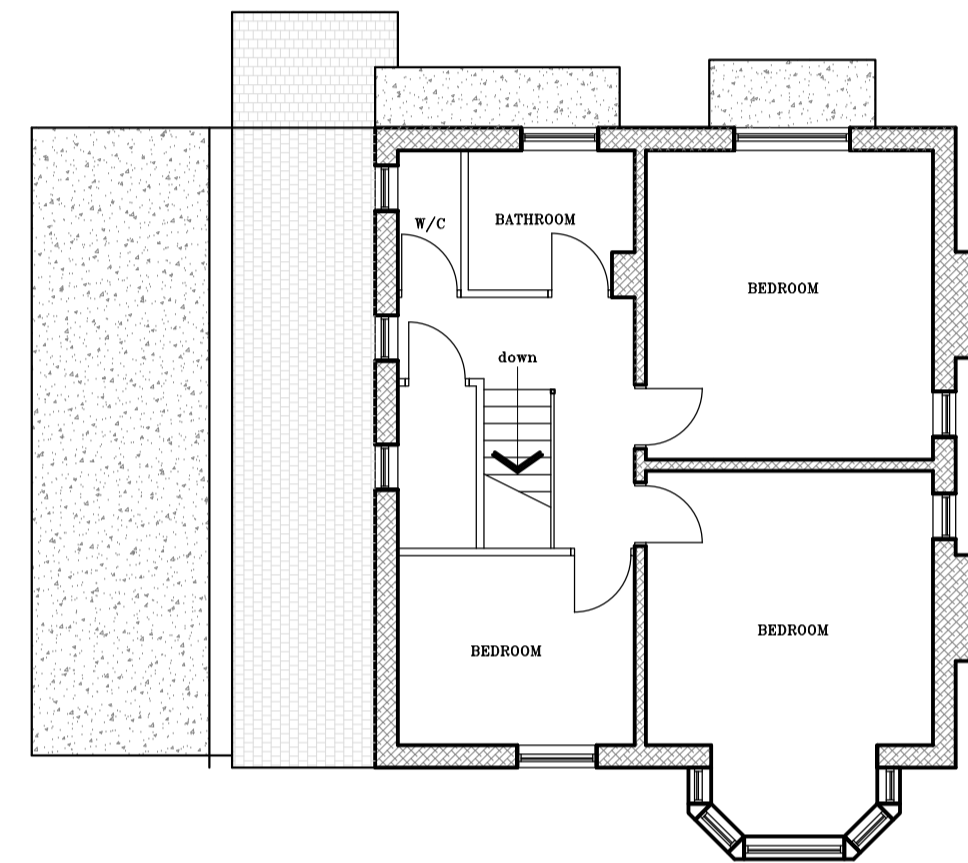


EXISTING FIRST FLOOR PLAN

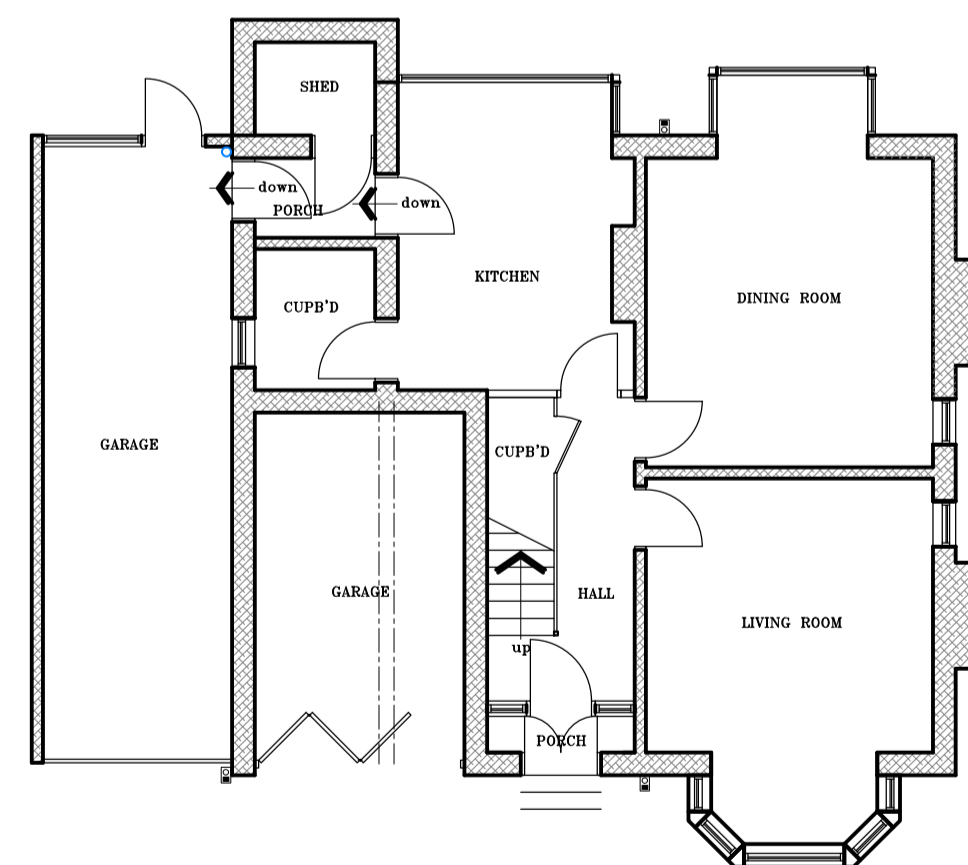


EXISTING GROUND FLOOR PLAN

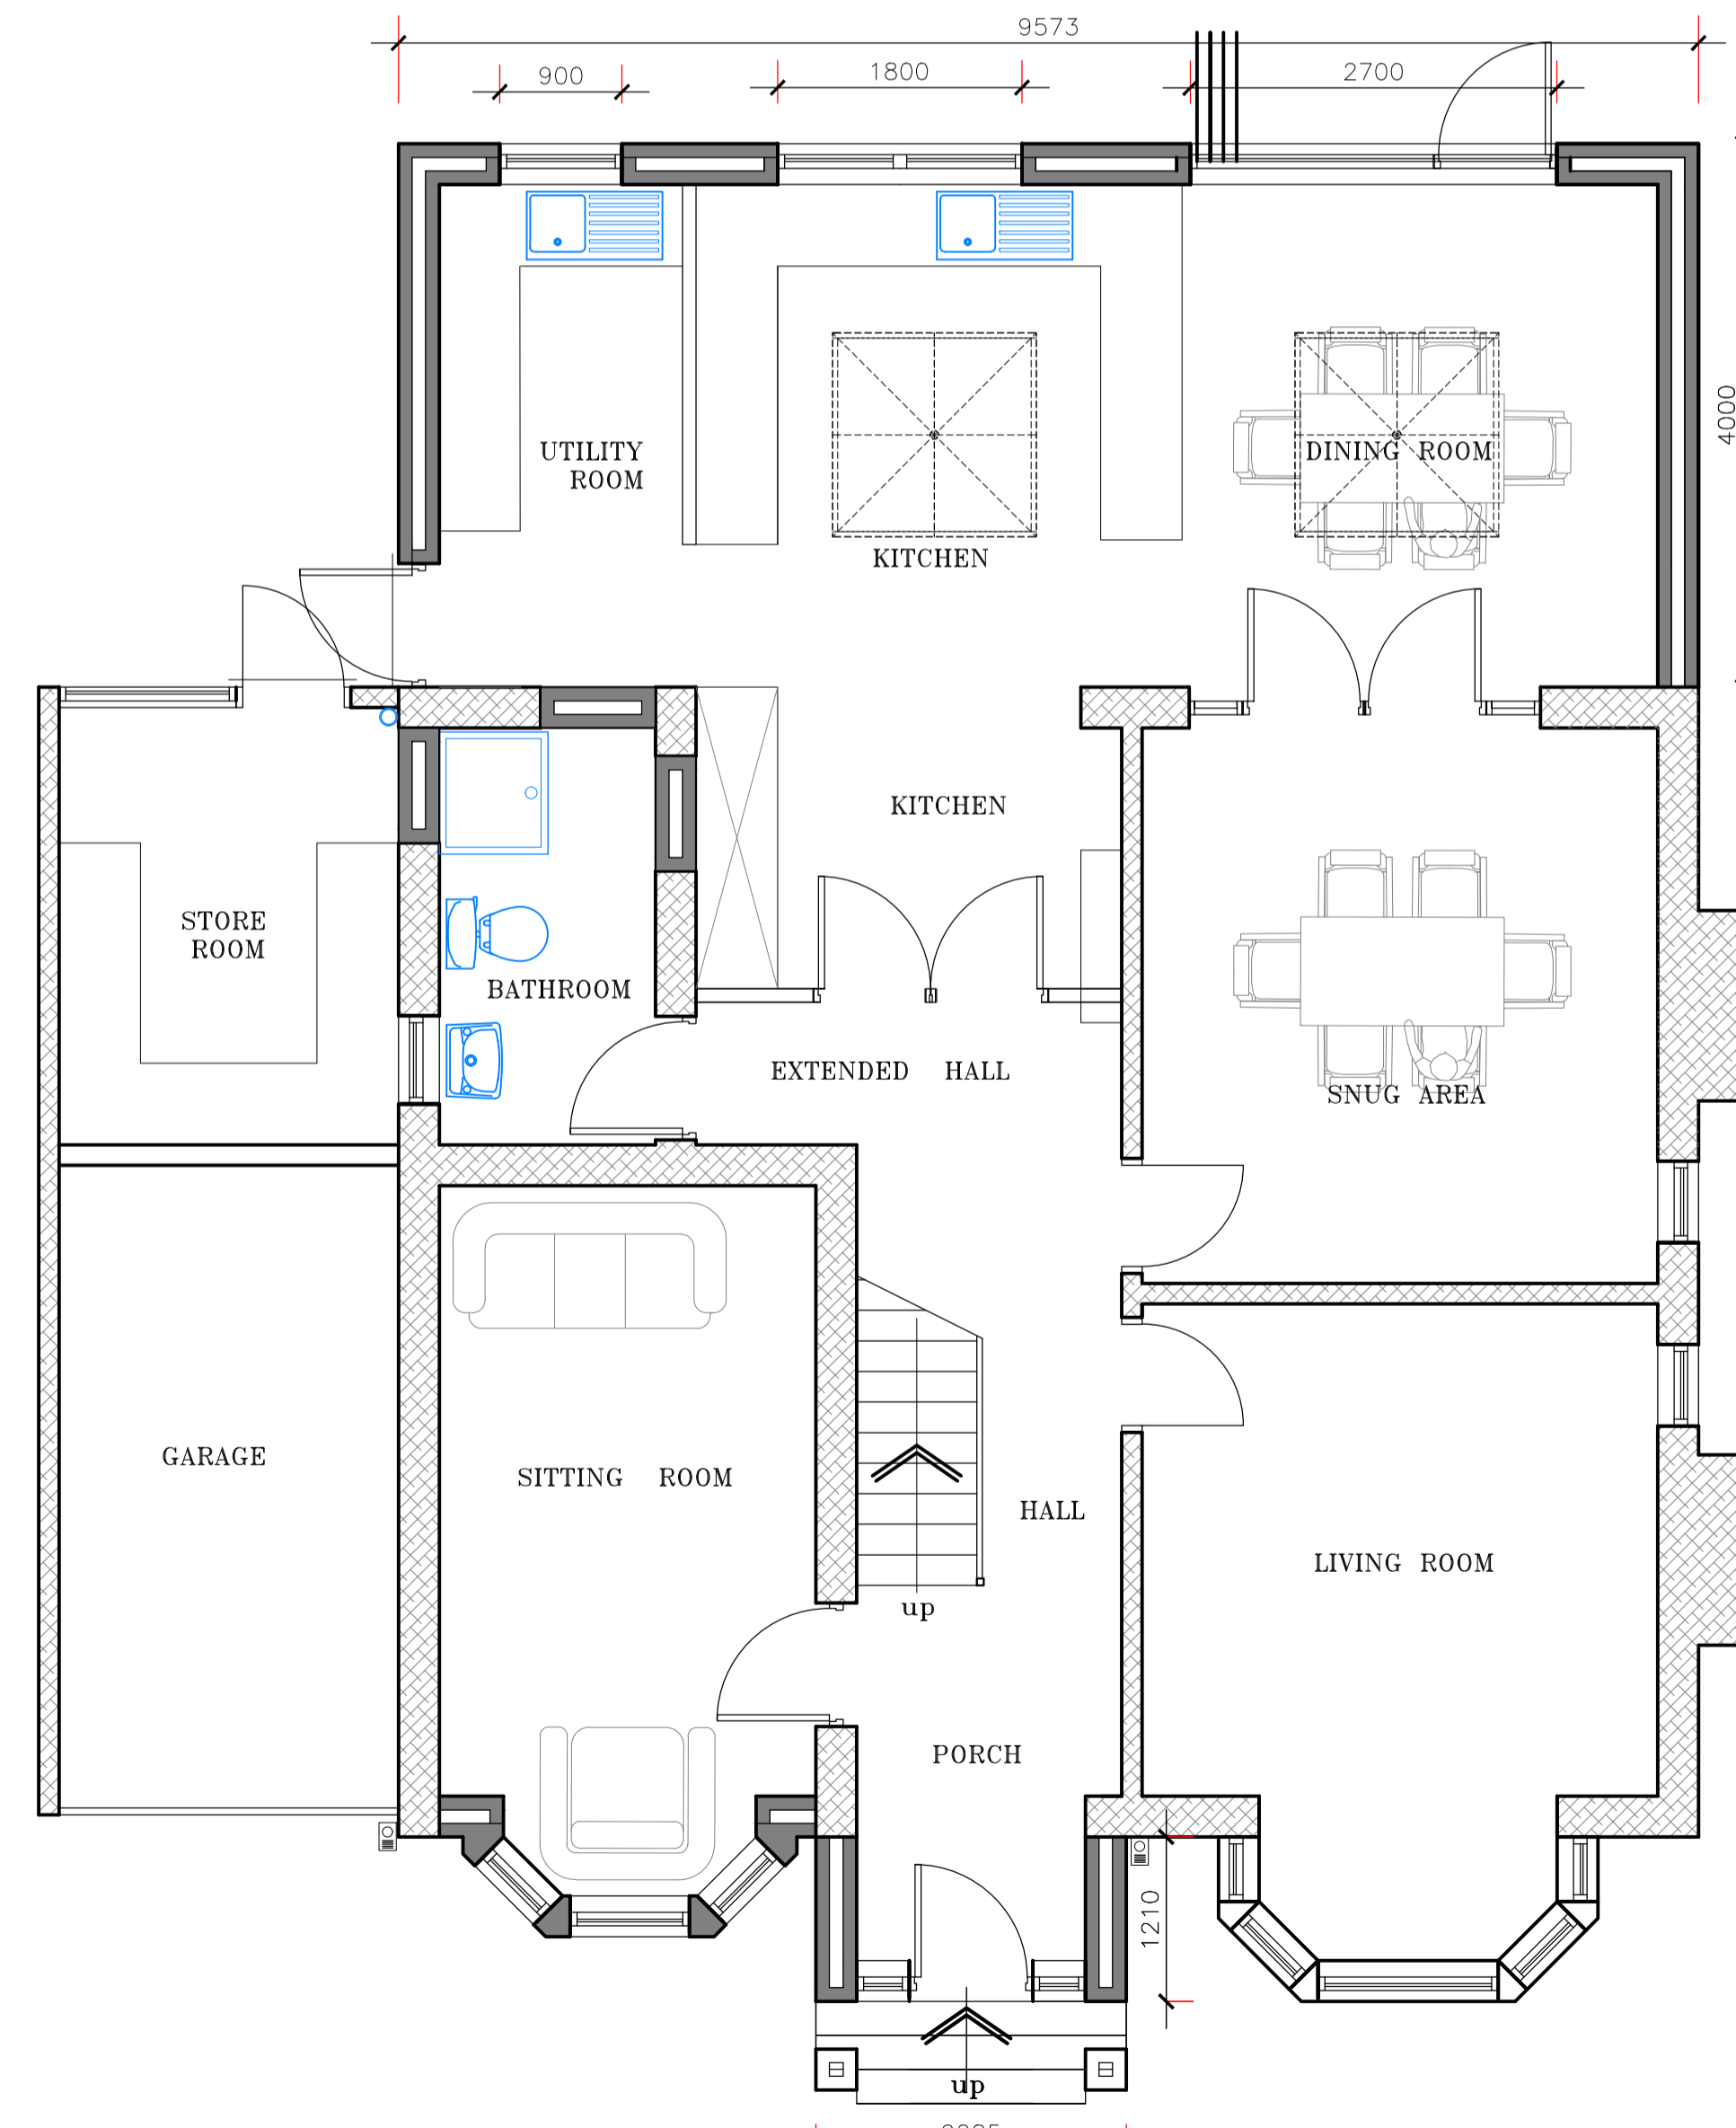

PROPOSED GROUND FLOOR PLAN

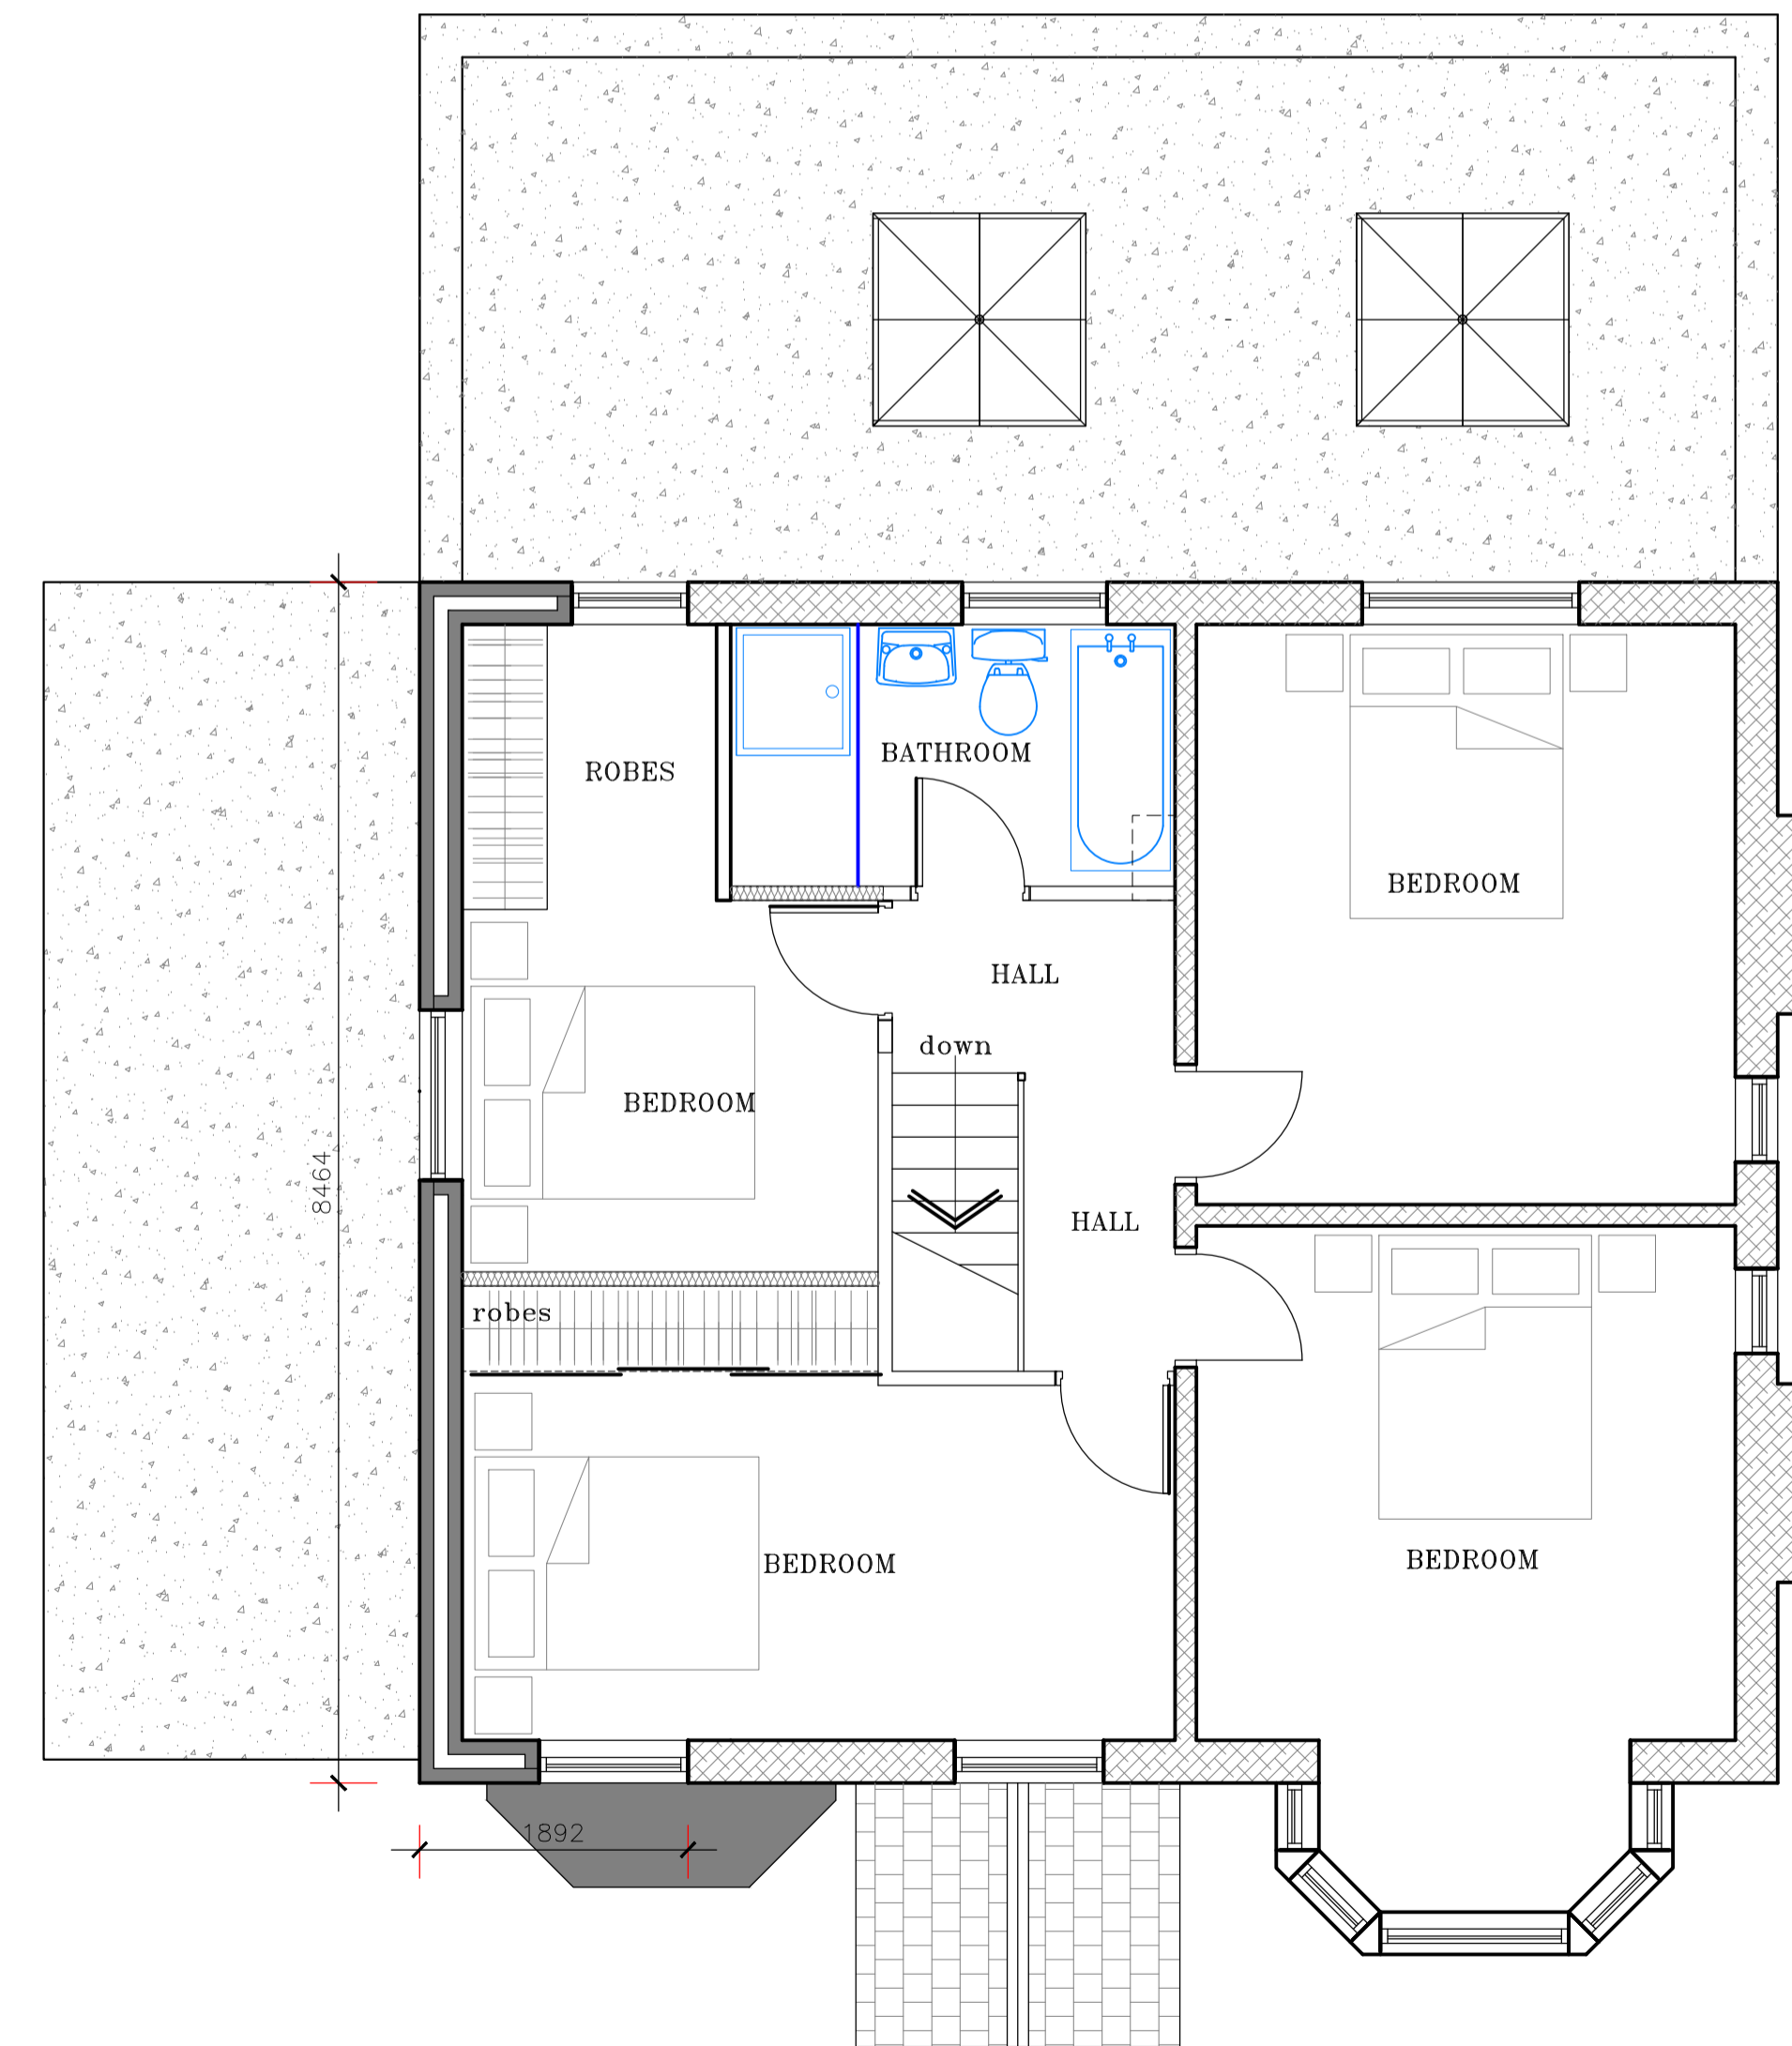

PROPOSED FIRST FLOOR PLAN

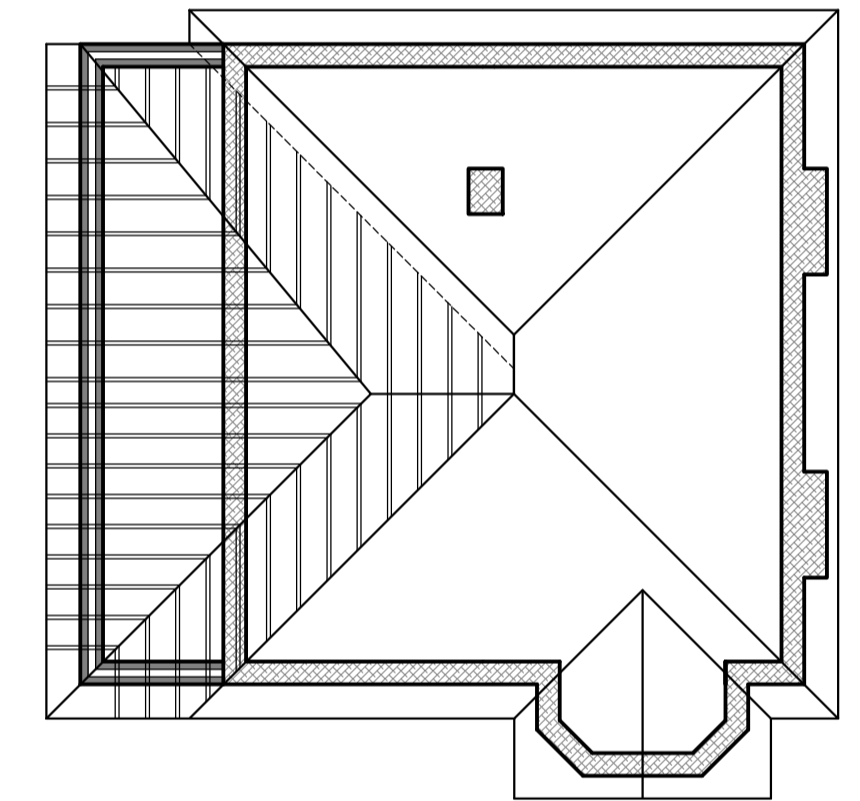

PROPOSED ROOF PLAN

PLANNING MATERIALS :
 ROOF : MATCHING BLUE SLATE
 WALLS : MATCHING STONEMWORK
 WINDOWS : UPVC DOUBLE GLAZED UNITS

P.D ARCHITECTURAL SERVICES

- Plans drawn for local authority approval
- Domestic Extensions
 - Loft Conversions
 - New garages / Conservatories
 - New Homes

Tel: 07867784564 Free Consultation / Survey

Title: EXISTING AND PROPOSED PLANS

Project: PROPOSED SIDE AND REAR EXTENSIONS AND FRONT PORCH AT 2 STAINCLIFFE ROAD WF13 4EJ

Client: Mr ANSAR MAHMOOD

Scale: 1:50 & 1:100 Drawn: P.M Rev

Date: JAN 2022 PDA 21-161-001. A

NOTES:
 1. CONTRACTORS AND SUB-CONTRACTORS MUST CHECK AND AGREE ALL DIMENSIONS BEFORE PREPARING SHOP DRAWINGS OR COMMENCING WORK ON SITE.
 2. CONTRACTORS ARE RESPONSIBLE FOR WITHINING THE DESIGNER OF ANY DISCREPANCY DISCOVERED ON THIS DRAWING OR BETWEEN THIS DRAWING AND ANY OTHER RELATED DOCUMENTS WORK TO BE CARRIED OUT AS SHOWN ON THIS DRAWING.
 3. WRITTEN DIMENSIONS ONLY ARE TO BE USED FROM THIS DRAWING-IF ANY DOUBTS EXIST-ASK FOR CLARIFICATION.

THIS DRAWING AND THE COPYRIGHTS AND RIGHTS THEREIN ARE THE PROPERTY OF P.D ARCHITECTURAL SERVICES AND MAY BE USED OR REPRODUCED ONLY UNDER CONTRACT.