


If in doubt... ASK
 Drawing measurements shall not be obtained from scaling from the drawing.
 All dimensions are to be site verified prior to construction. Any discrepancies
 are to be reported to the Client immediately. This drawing is to be read in
 conjunction with all associated drawings and specifications including all
 relevant sub-consultant information.

NOTES

DRAWINGS ARE STAMPED AS TO THEIR ISSUE STATUS
 (BELOW) AND THEIR USE IS LIMITED AS SUCH:


**PLANNING
 (PD rights
 removed)**

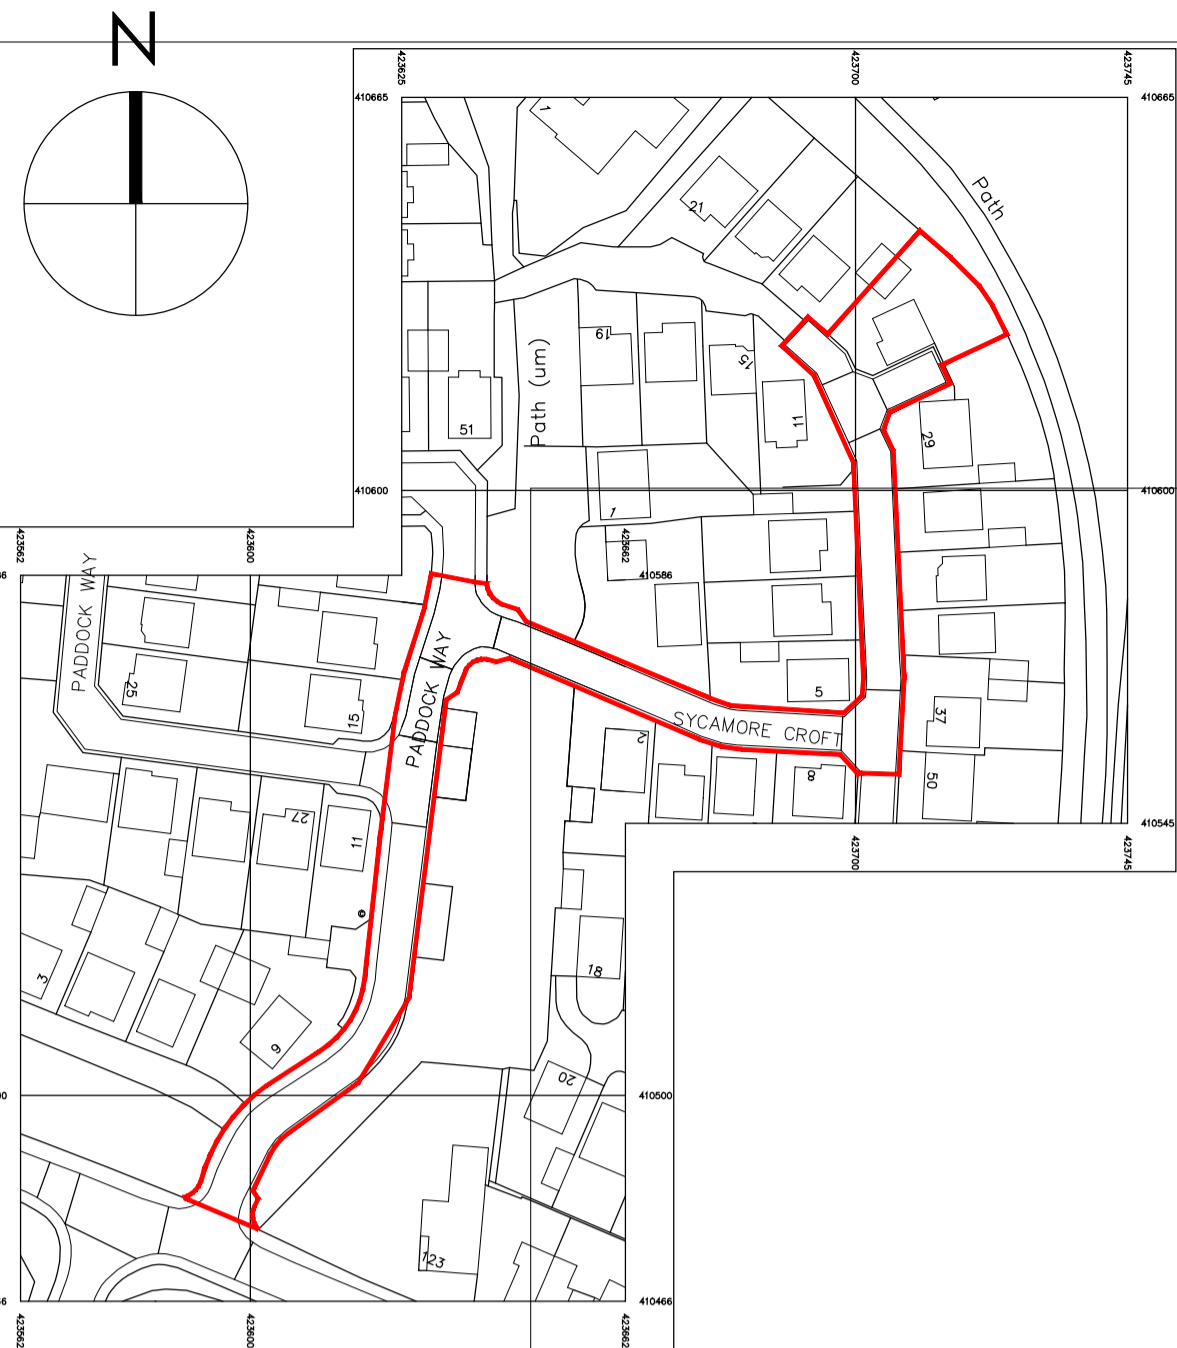




**LOCATION PLAN
 1:1250**



**SITE PLAN
 1:500**

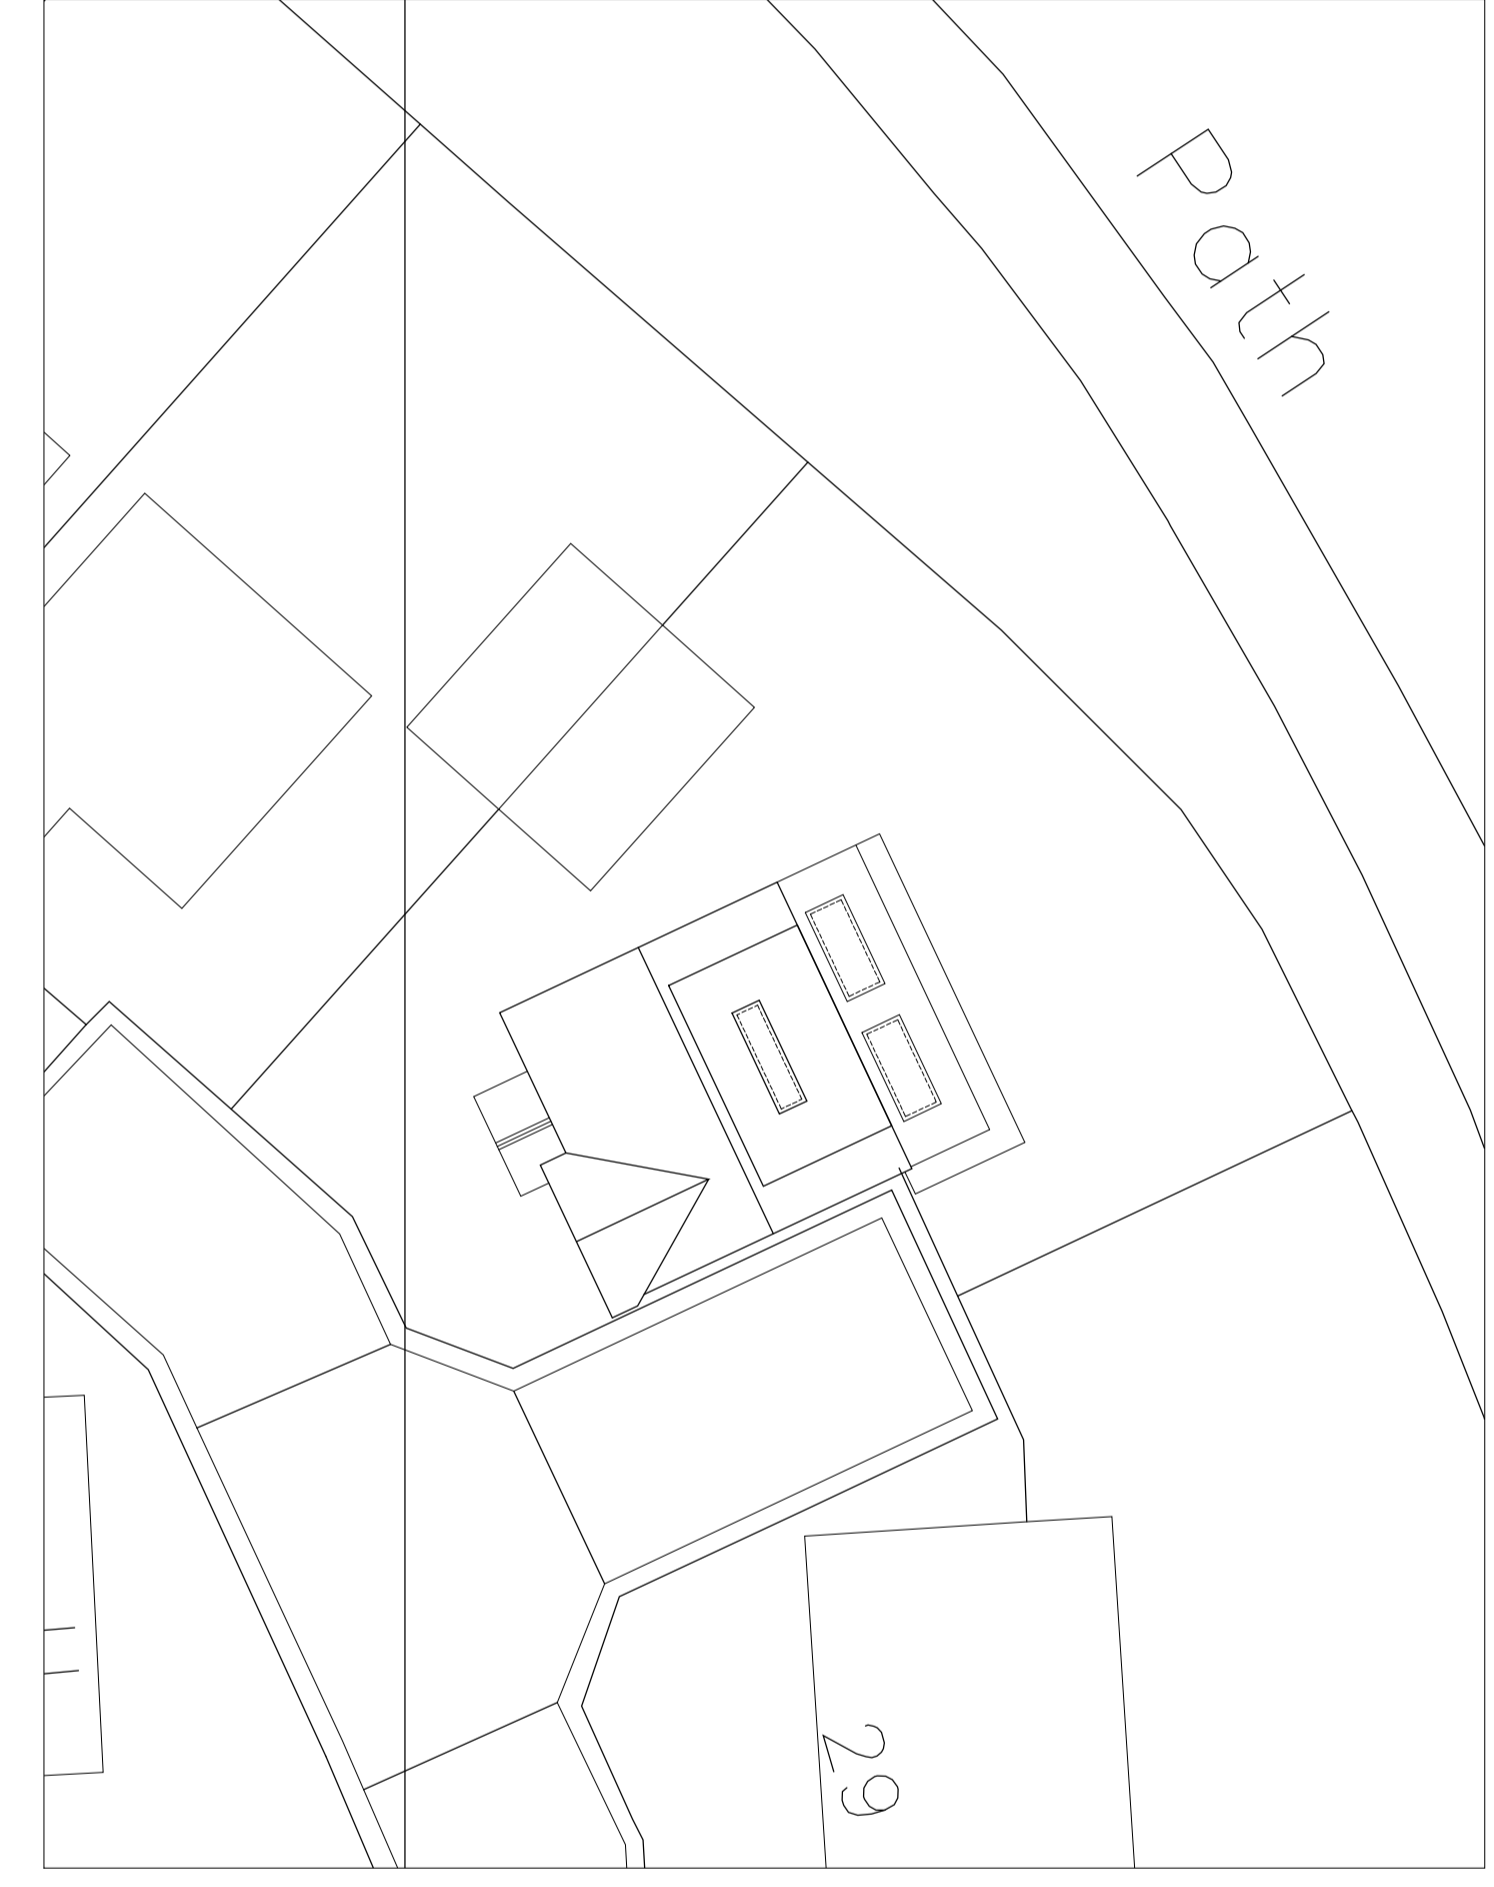

**BLOCK PLAN
 1:200**

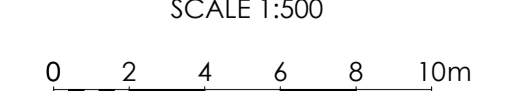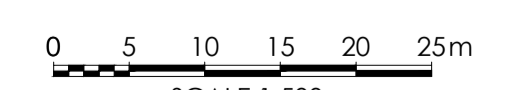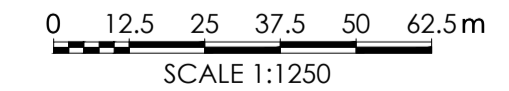

DO NOT SCALE: All Dimensions to be checked on site

A	21/03/22	Redline Boundary Corrected	AK	AK
/	02/03/22	Inaugural Issue	AK	AK

REV	DATE	AMENDMENTS	BY	APP'D
-----	------	------------	----	-------

CLIENT:
**Mr and Mrs Kitson
 27 Sycamore Croft, Skelm.
 Huddersfield, HD8 9UX**

PROJECT:
**Proposed Single Storey Rear
 Extension inc. Front Porch
 and Loft Conversion**

TITLE:
**Location Plan, Site Layout
 and Block Layouts**

DRAWN BY:	AK	APPROVED BY:	DVL
DATE:	02/03/22	DATE:	02/03/22
SCALE:	As Shown	ORIGINAL DRAWING SIZE:	A1
DRAWING NO:	SCS-(PL)-001	REV:	A

CAD FILE REF: SCS-CAD