



Notes:
1. Setting out to be the responsibility of contractor.
2. Contractor to pay particular attention to pitch of roof and headroom at stairs.
3. Any discrepancies to be reported to Colne Valley Design.

0m Scale 1:50 4m
0m Scale 1:100 8m
0m Scale 1:200 16m
0m Scale 1:500 40m
0m Scale 1:1250 100m


(When to scale of original plan bar = 8cm)

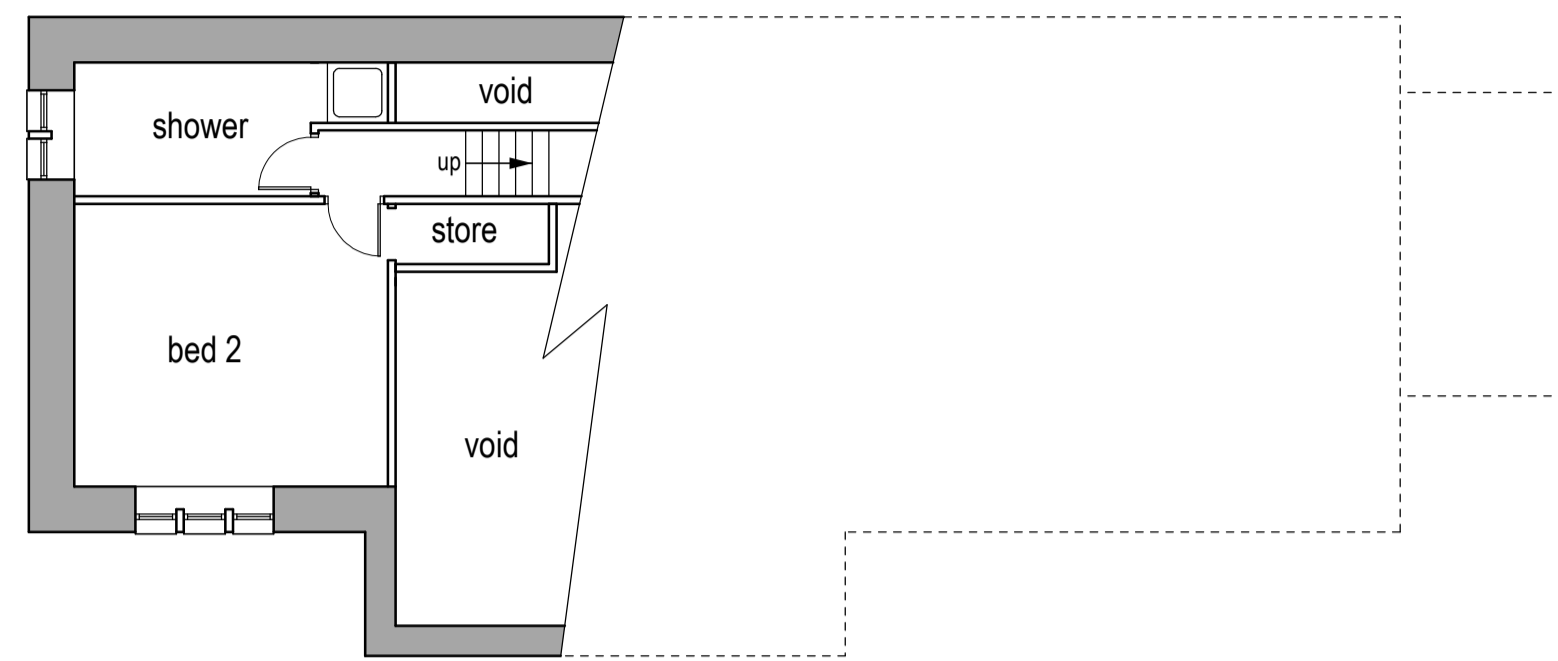


Proposed lower ground floor layout (1:100)

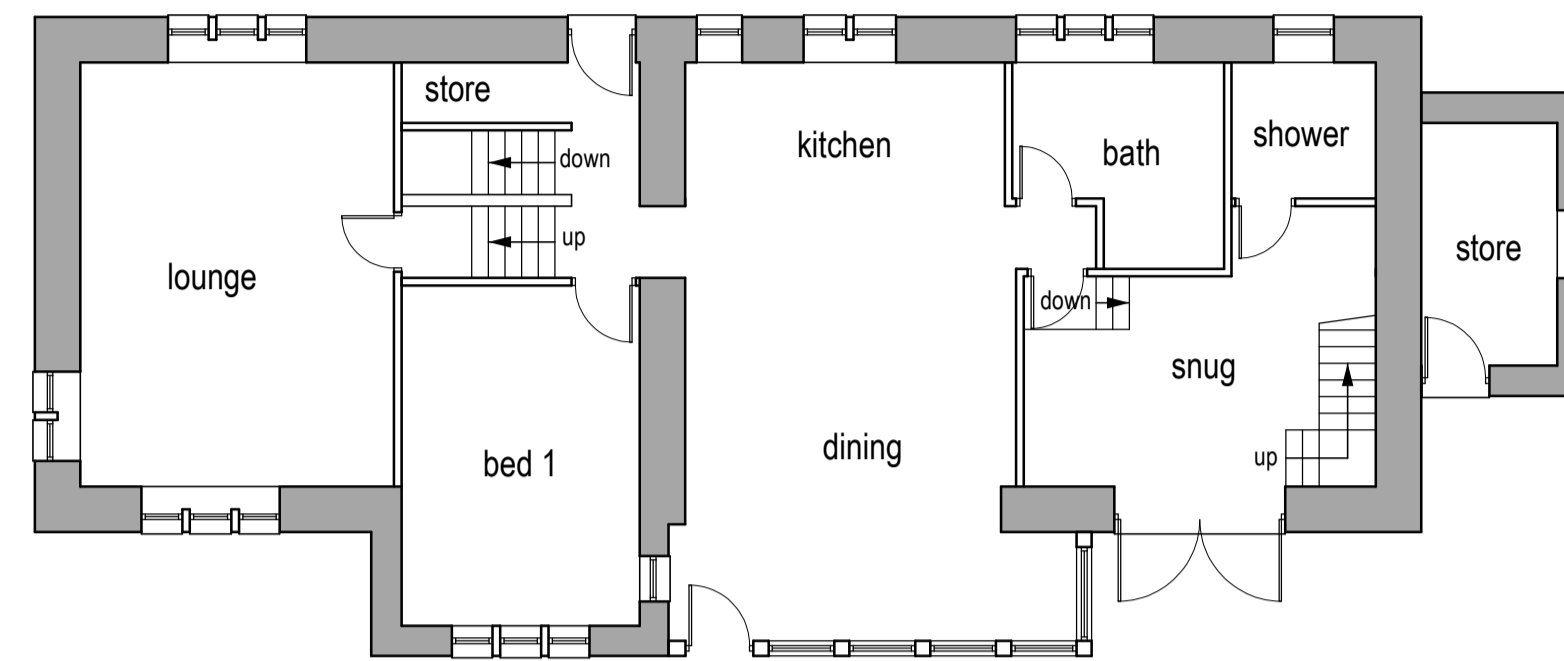


Proposed ground floor layout (1:100)

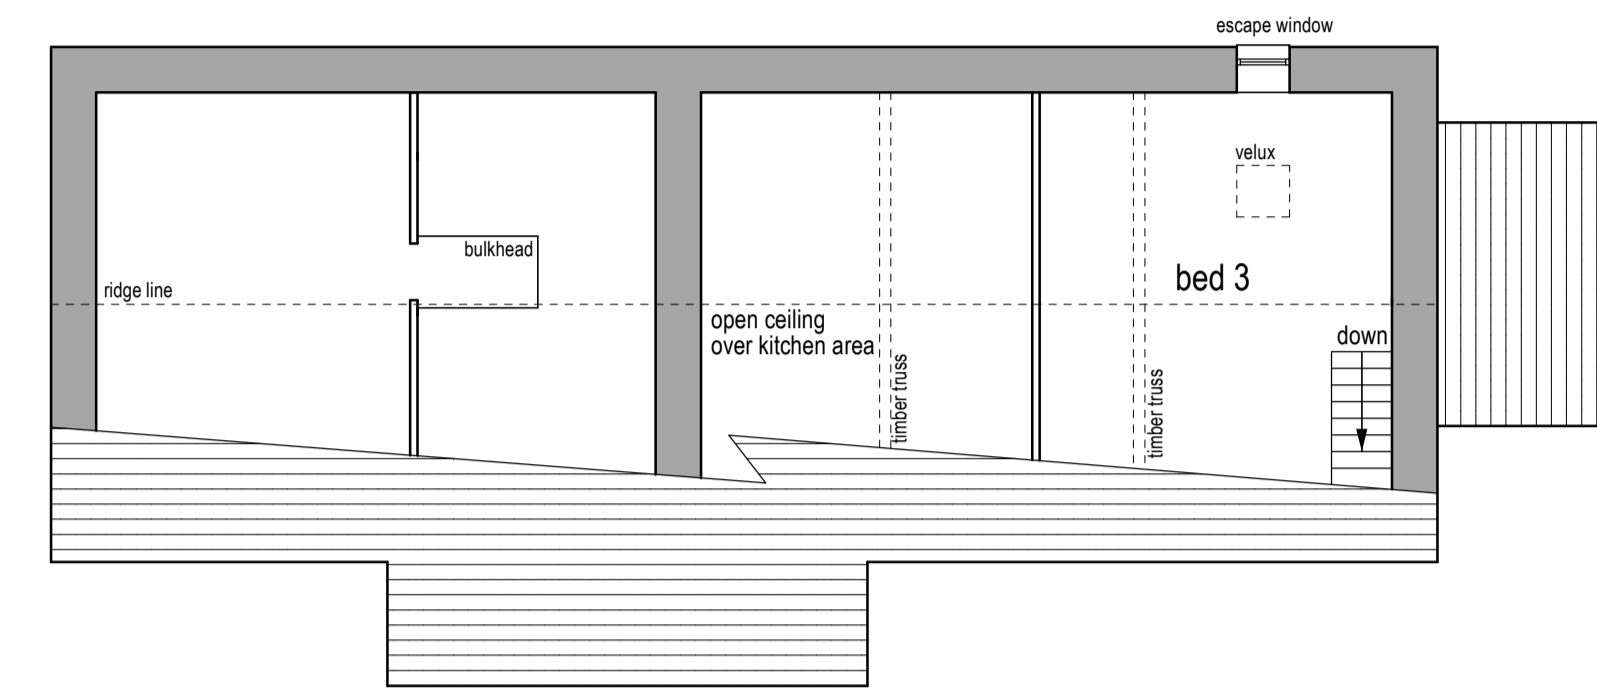


Proposed first floor layout (1:100)

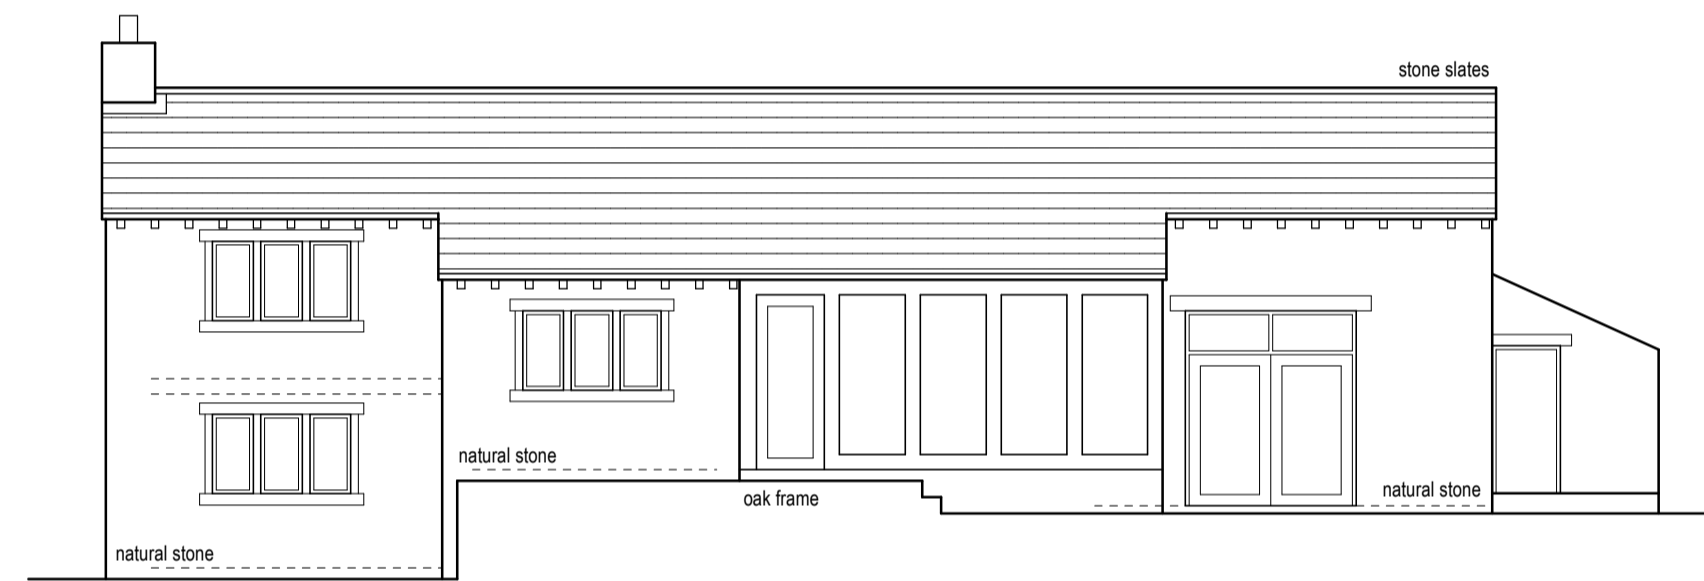


Proposed front elevation (1:100)

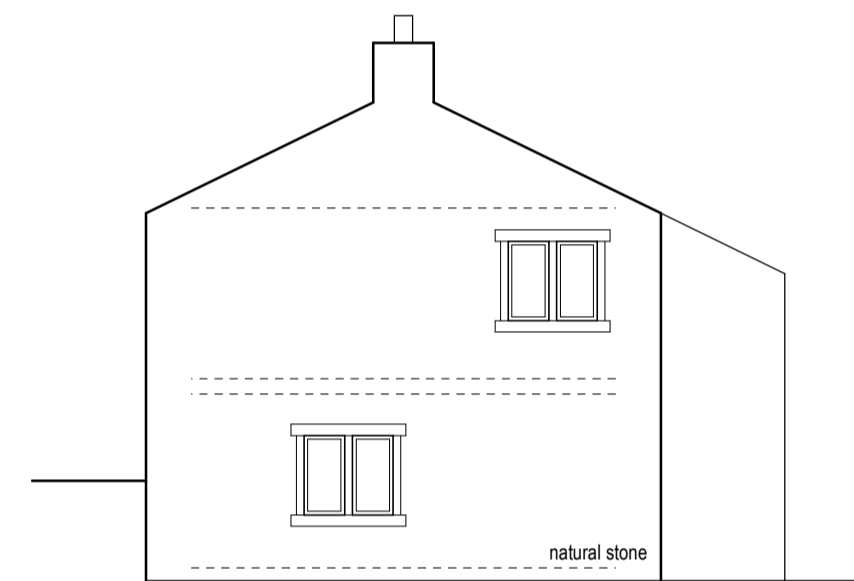

Proposed side elevation (1:100)

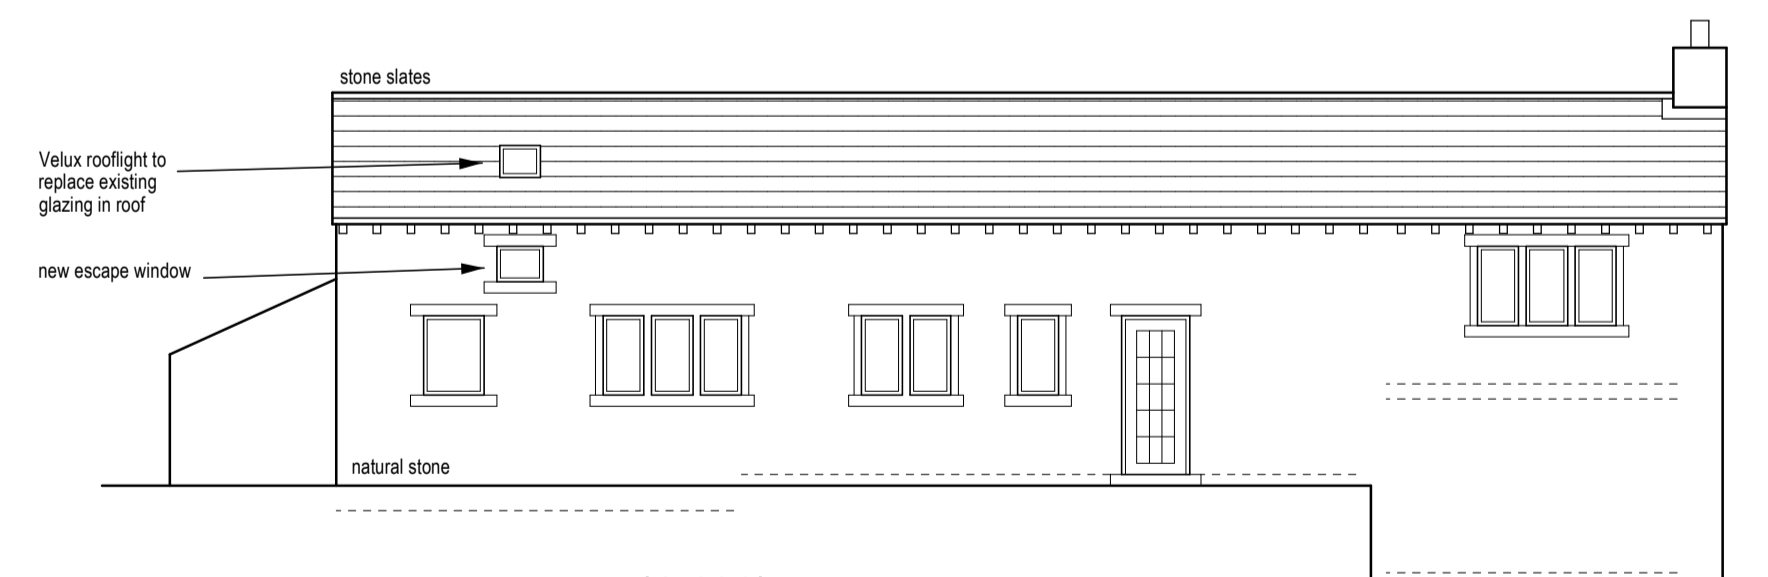

Proposed rear elevation (1:100)

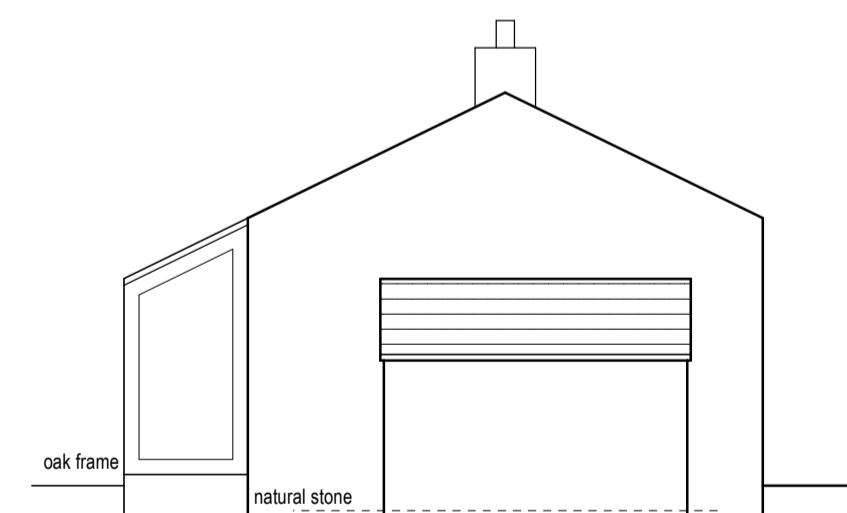

Proposed side elevation (1:100)

Rev B 12/07/2022 Oak frame added to front.
Rev A 21/06/2022 Extension and dormers omitted.



Colne Valley Design
8 Meadow Lane
Slaiithwaite
Huddersfield HD7 5EX

Tel: 01484 842097
Mobile: 07867 803312
E-mail: mitchell@sbhomes.co.uk

Proprietor: S.A. Mitchell (ACIOB)

Project
Proposed alterations to dwelling.

For
Mr L Moon.

Address
**3 The Paddock
West Slaiithwaite
HD7 5XA.**

Title
Proposed layouts and elevations.

Job No. 21 J 50.	Drawing number 02 B.	Date Oct 2021.
----------------------------	--------------------------------	--------------------------