





Front Elevation

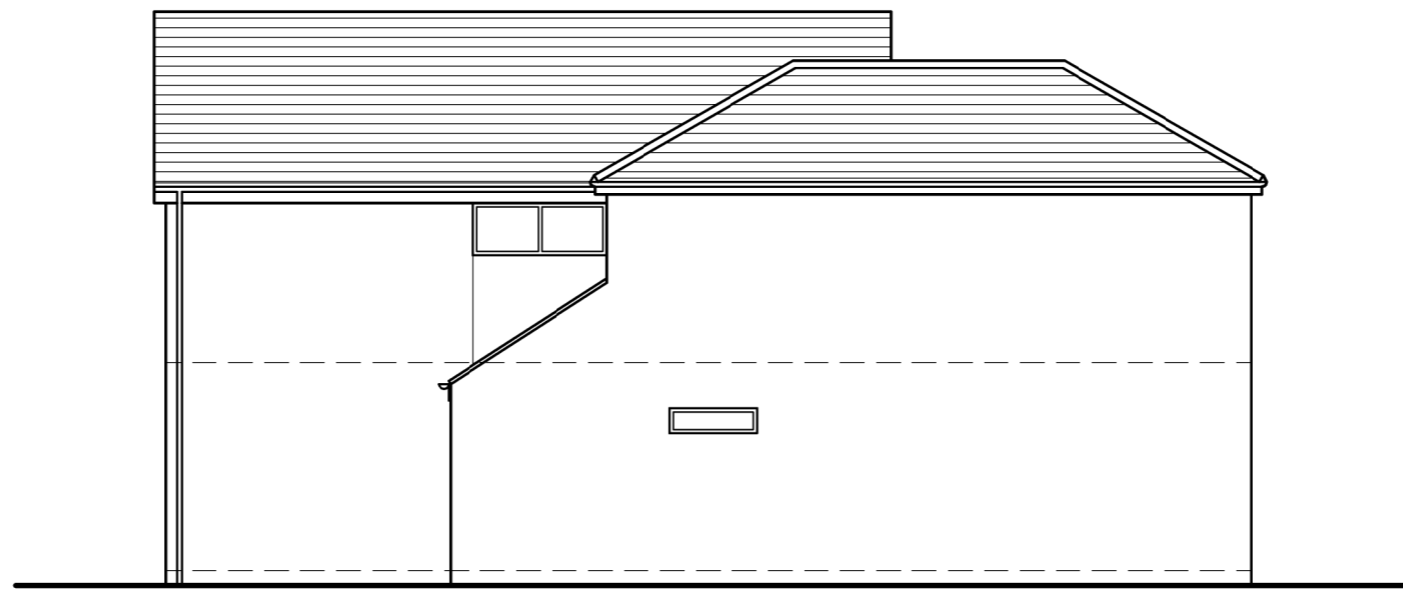


Side Elevation




Rear Elevation

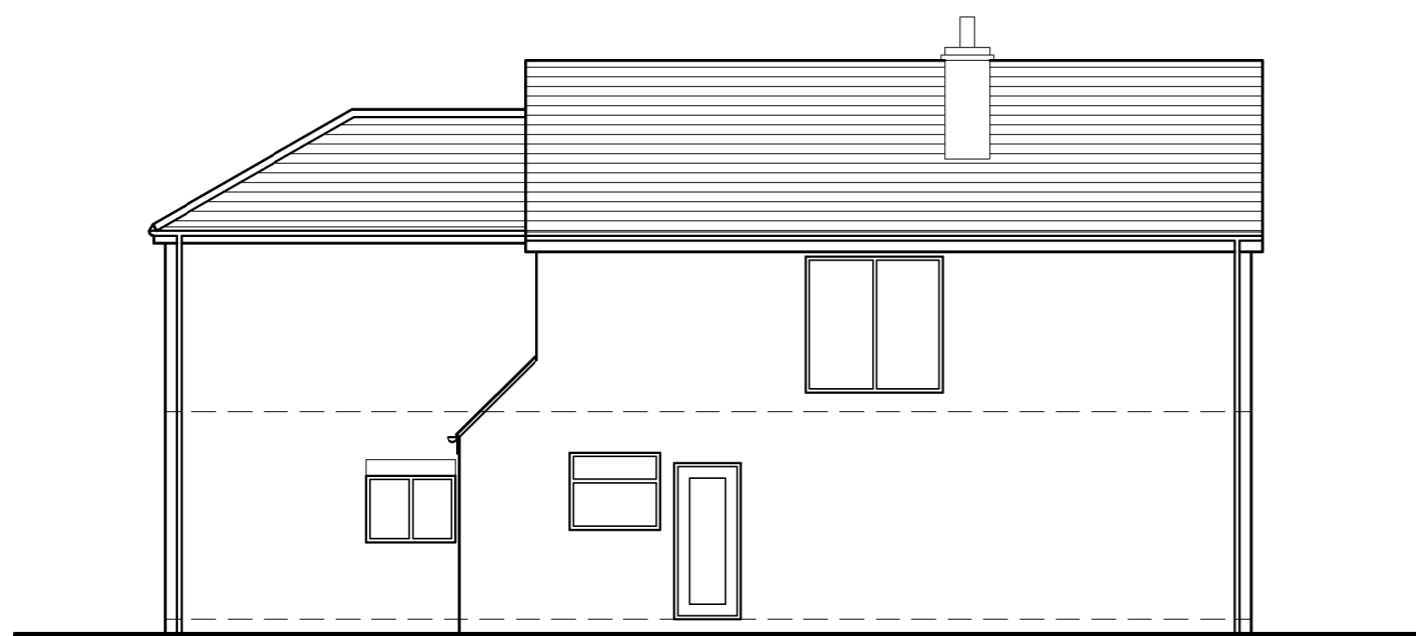


Side Elevation

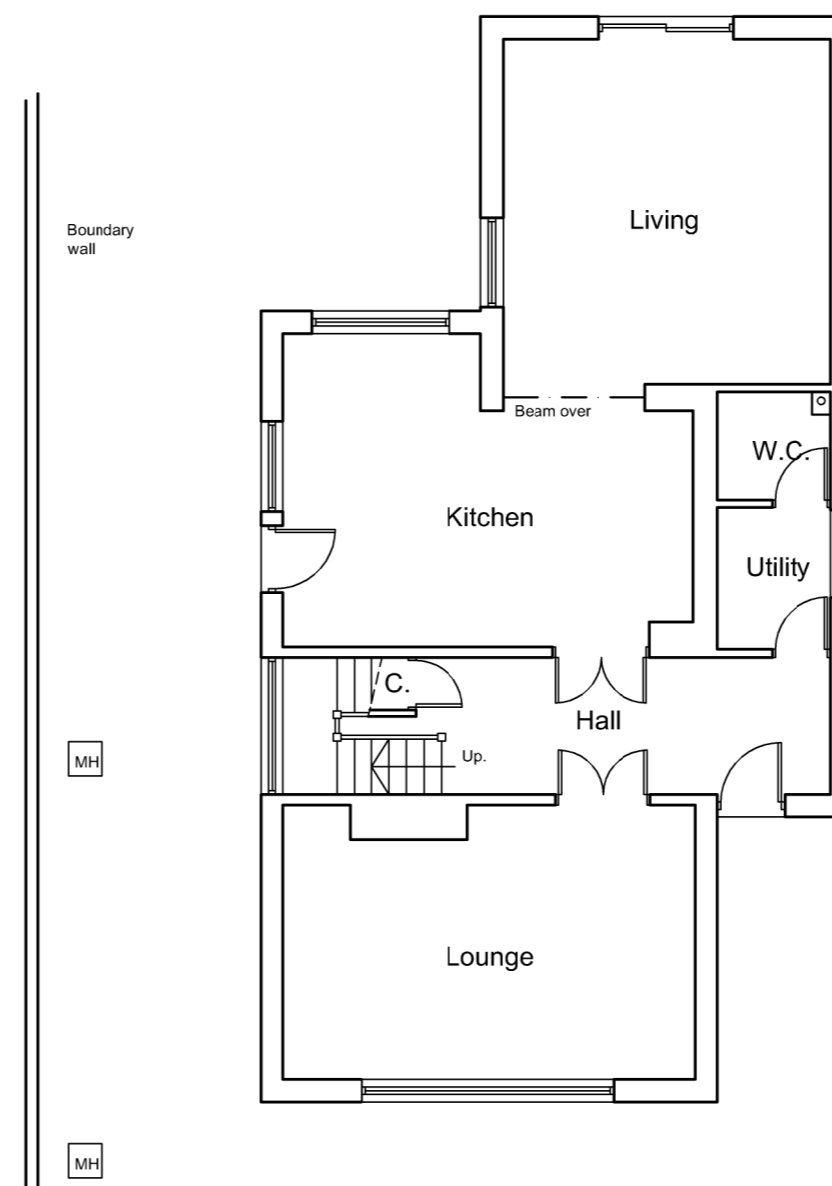

Ground Floor Plan

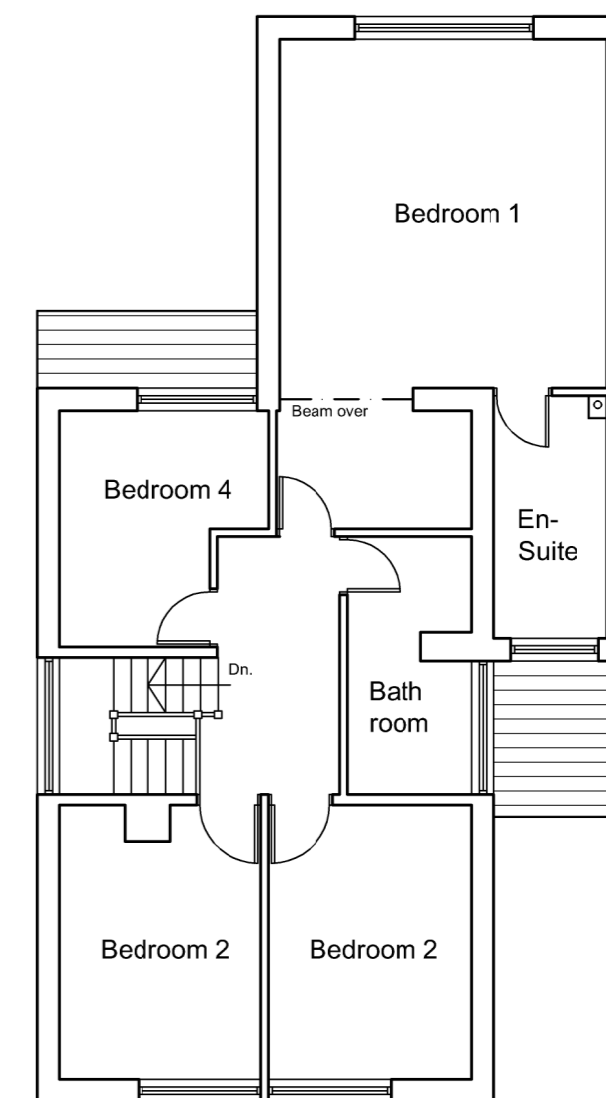

First Floor Plan

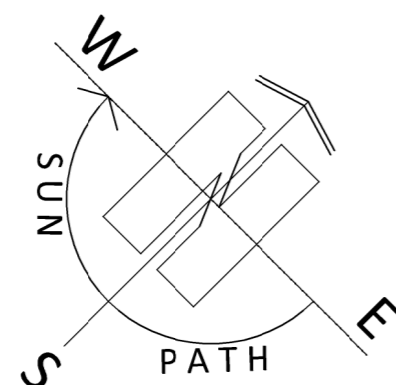

ARCHITECTURE | PLANNING | DESIGN

Malkin Farm  
 Brow Lane  
 Holmfirth  
 HD9 2RJ  
 07946872499  
[paul@paulmatthewsarchitectural.co.uk](mailto:paul@paulmatthewsarchitectural.co.uk)  
[www.paulmatthewsarchitectural.co.uk](http://www.paulmatthewsarchitectural.co.uk)

Company Registration Number: 09898149 – Company  
 Registered in England and Wales


Location  
 104 Marsh Lane, Shepley, Huddersfield, HD8 8AS.

Project  
 Removal of Garage, Erection of Two Storey Side  
 and Rear Extensions, Single Storey Side Canopy  
 Entrance Extension and Internal Alterations.

Client  
 Mr & Mrs D Taylor

Drawing Title/Issue  
 Existing Plans and Elevations

scale 1:100    date 02/2022    sheet size A2    dwg. no. 22/758/03a

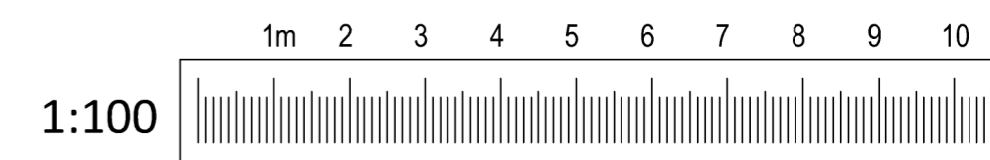

PAUL MATTHEWS ARCHITECTURAL Ltd