




1. Existing Ground Floor Plan
Scale 1:100

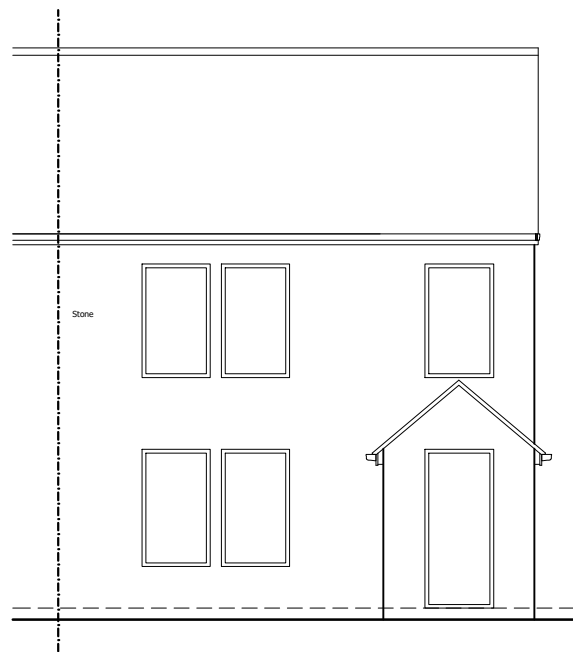

2. Existing South Elevation
Scale 1:100

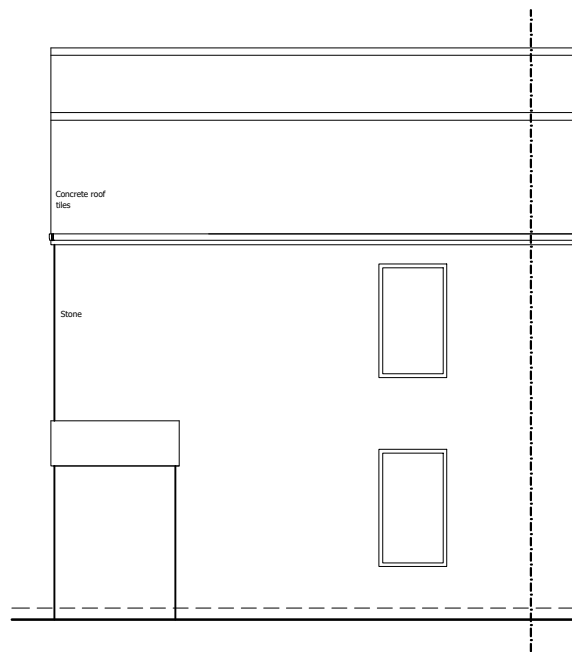

3. Existing North Elevation
Scale 1:100

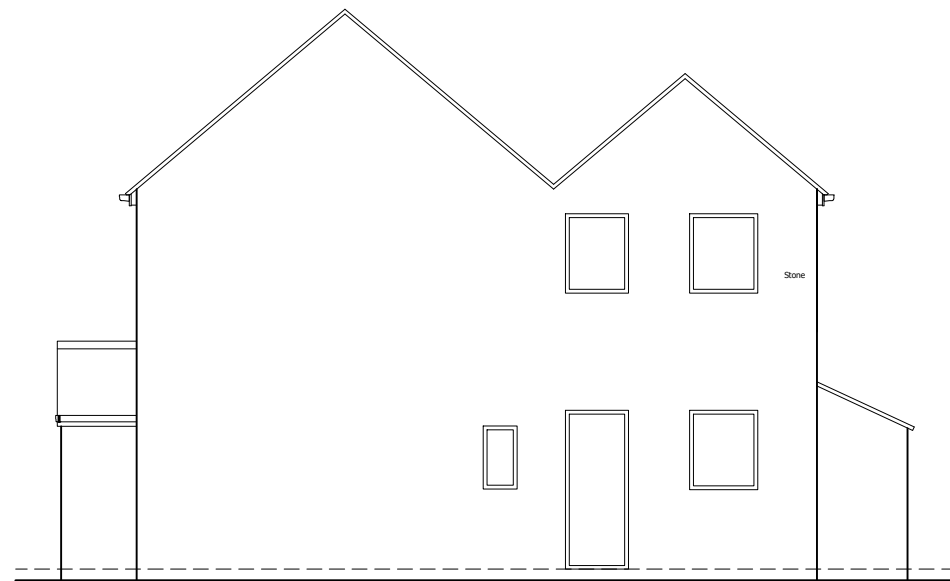

4. Existing East Elevation
Scale 1:100

Existing



DME Group Ltd
21A Phoebe Lane Industrial Estate,
Phoebe Lane, Halifax, HX3 9EX

T: +44 (0)300 303 3168
E: hello@drawmyextension.co.uk
W: www.drawmyextension.co.uk

All work to be carried out in accordance with the requirements of the Building Regulations and the Water Authority Regulations currently in force.

Do not scale from this drawing. DME Group to be notified of any discrepancies.

Verify relevant dimensions on site before commencing work or preparing shop drawings.

This drawing is copyright.

PROJECT
Single Storey Extension
88 Swallow Lane
Golcar
HD7 4NB

DRAWING TITLE
Proposed plans & Elevations

PROJECT NO.	DRAWING NO.	REVISION
21183	02	A
STATUS PLANNING SUBMISSION		
SCALE 1:100 @ A3 DATE March 22 DRAWN		