


Existing Plan.



Existing Rear Elevation.



Existing Side Elevation.

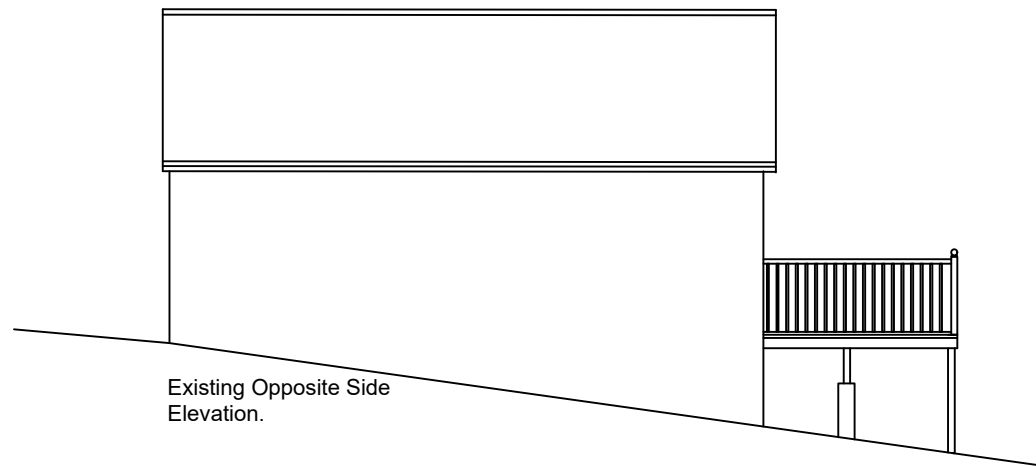

Existing Opposite Side Elevation.



Existing Front Elevation.

Copyright. This drawing and design and all the information contained therein is the sole copyright of Blik, and reproduction in any form is forbidden unless permission is obtained in writing.

CONTRACTORS PLEASE NOTE:

- 1) Warning: no dimensions to be scaled from this drawing. All Contractors must visit site and be responsible for taking and checking all dimensions relative to this work. The Designer must be advised of any discrepancies in writing.
- 2) This drawing must be read in conjunction with the Specification/Bill of Materials and related drawings. Any structural work must be carried out to the exact specification and requirements of the Client's appointed Structural Engineer, and any amendments must have his express prior written authority.
- 3) All structural work must be inspected at all relevant stages by the Structural Engineer and the Local Authority's Building Surveyor and comply with their requirements. Any costs and claims for damages, loss of trade, etc. incurred by failing so to do are the sole liability of the Contractor.
- 4) Any discrepancies between drawings and specification should be reported to the Designer prior to any work commencing.

Revision:	Date:
blik <small>INTERIOR DESIGN • ARCHITECTURE • CONSULTANCY</small>	
Job title Chloe & Drew, 41 Paris Road Scholes HD9 1UA	
Drawing title Existing Plan and Elevations	
Scale 1:100	Drawing No.
Date May. 2022	2218 / 04
Drawn by	