




north west elevation




south west elevation

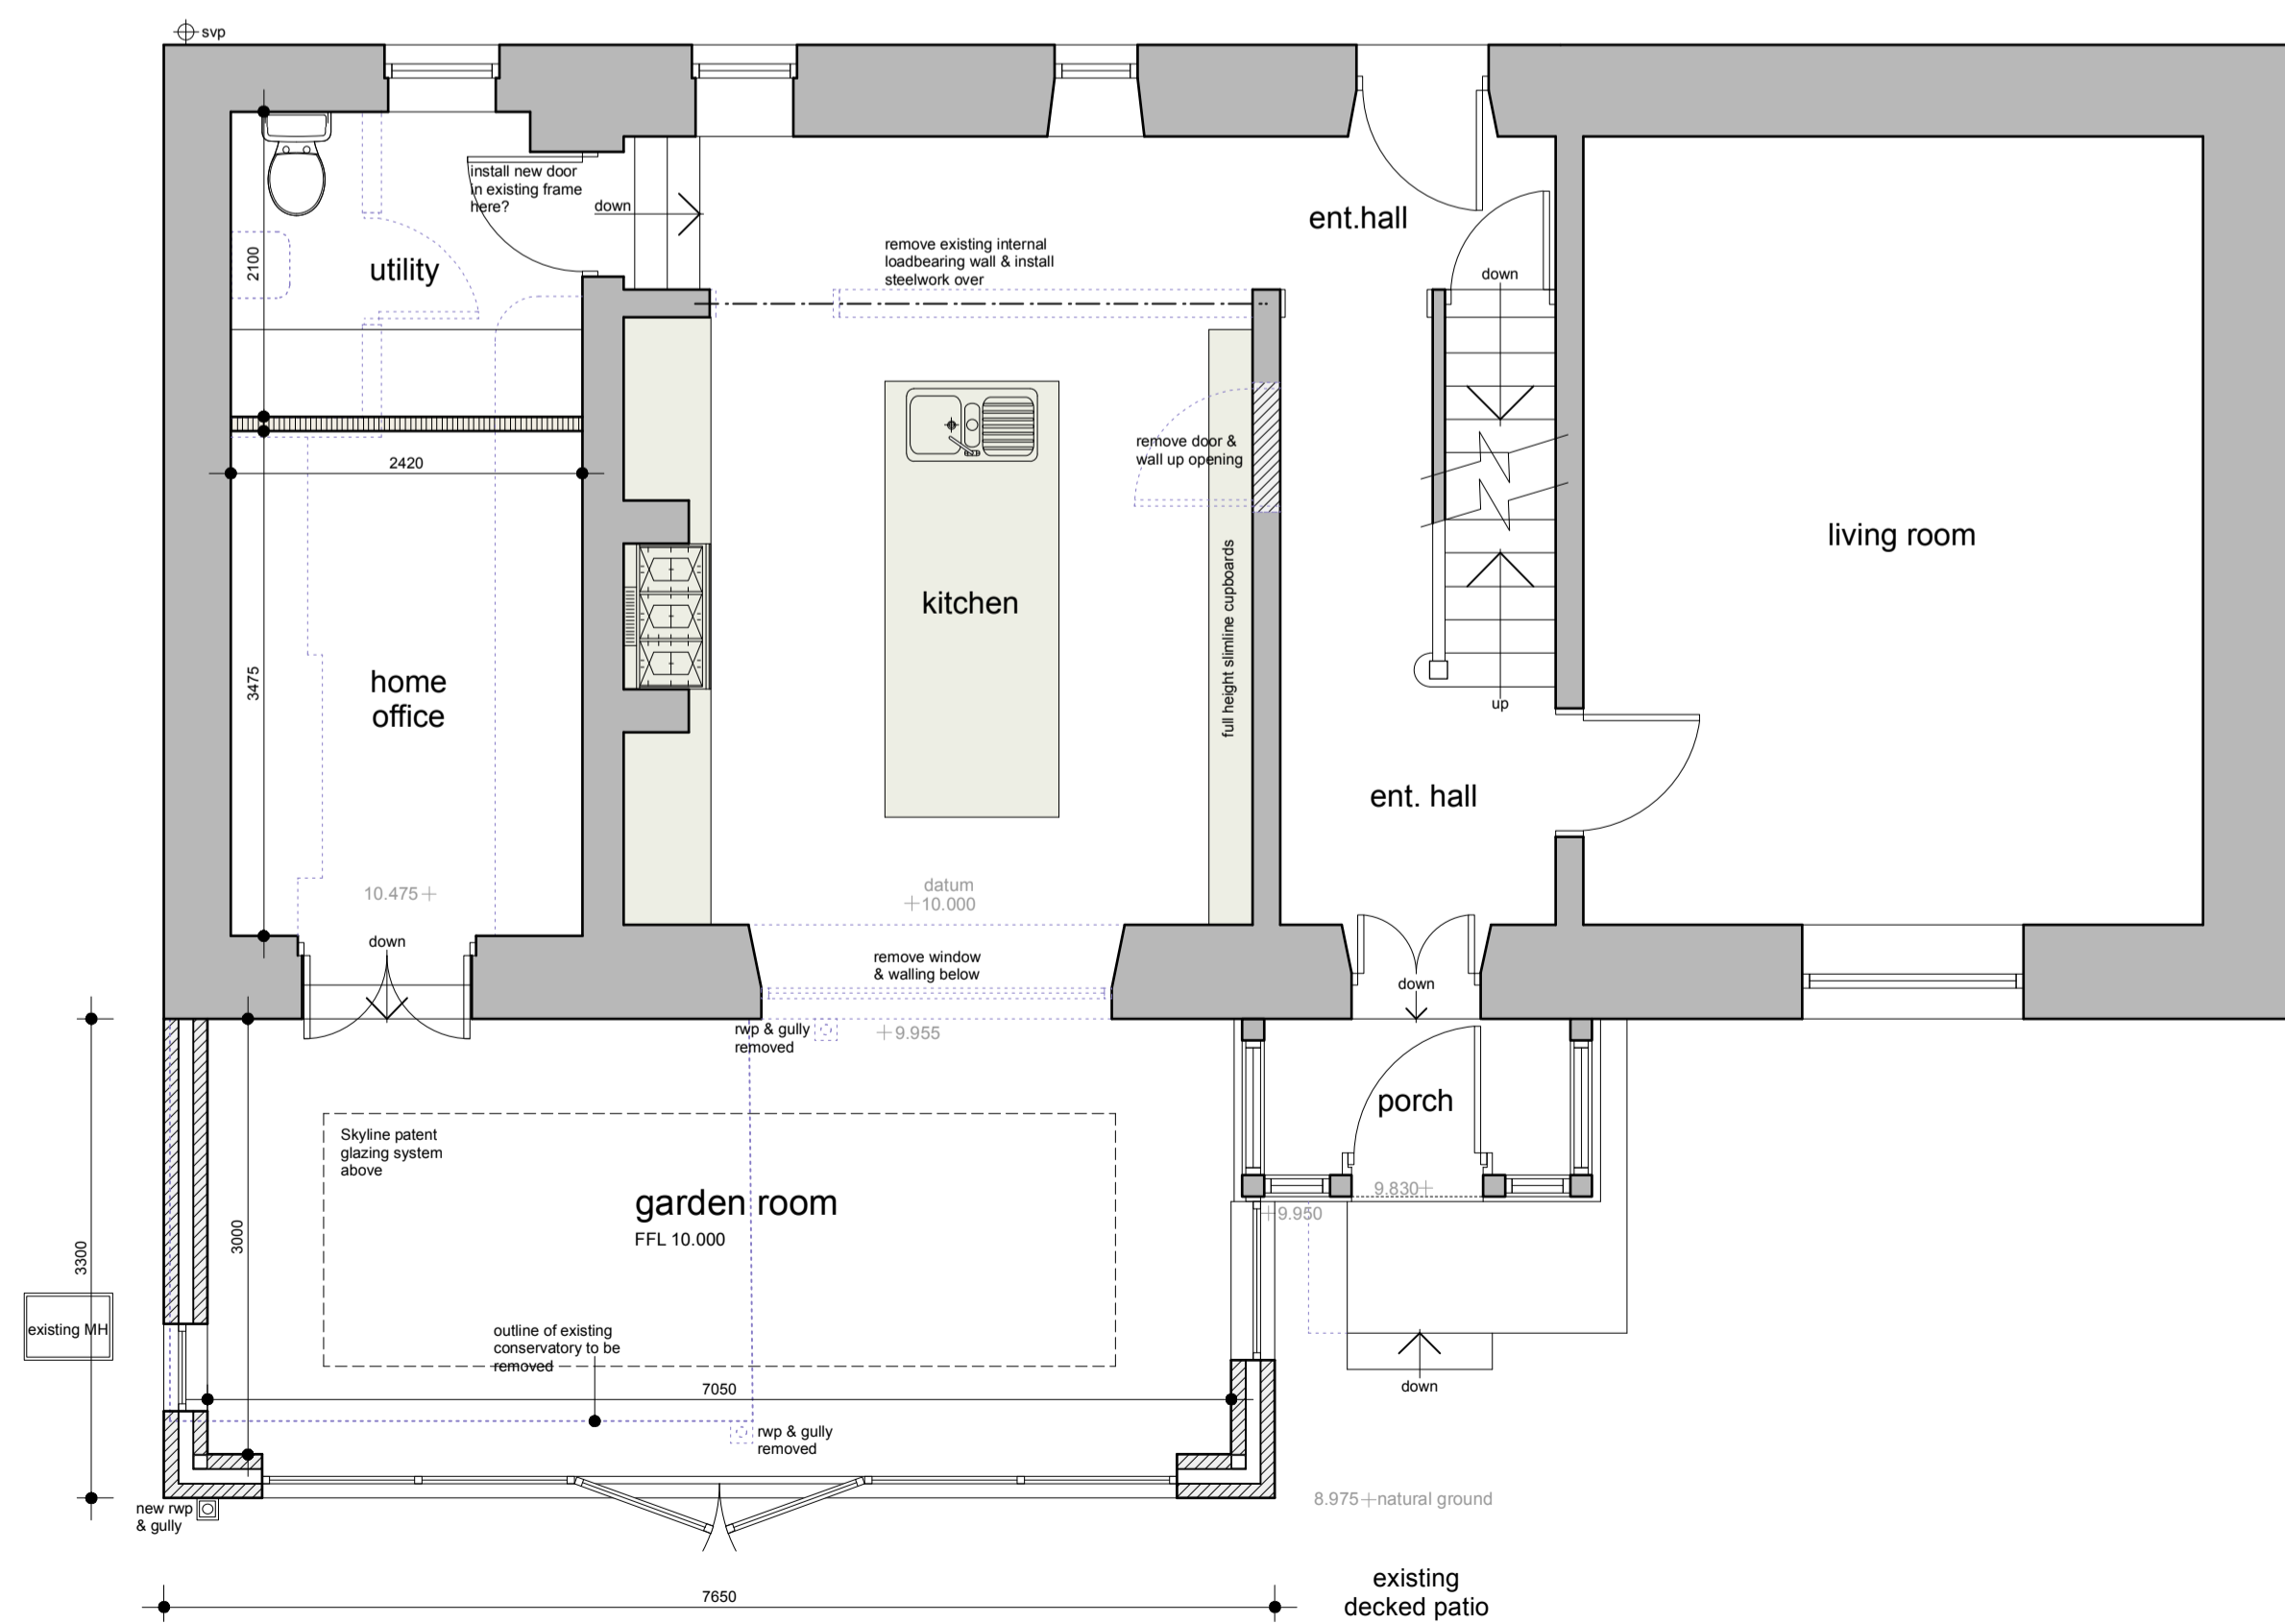

ground floor plan



north east elevation

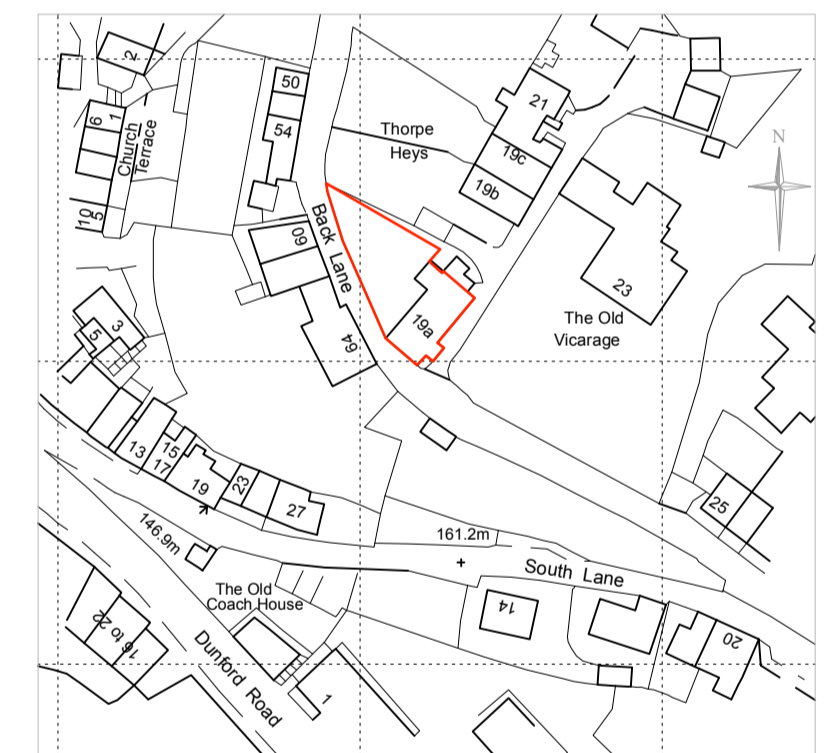

location plan 1:1250

This drawing has been prepared specifically for the purpose of obtaining Planning Permission and/or Building Regulation Approval. Its suitability for other purposes, without supplementary details and specifications cannot be guaranteed. The Permissions and/or Approvals are beyond the Architects control and no guarantee that such will be granted is given or to be inferred by reason of the preparation of this drawing. Only figured dimensions are to be used. All dimensions to be checked on site. This drawing together with the design is the property and copyright of the Architect and must not be reproduced without prior written permission.

rev.	description	date	drawn	approved
P04	Drawing updated for planning submission	02.09.22	AS	AS
P03	Drawing updated	31.08.22	AS	AS
P02	Drawing updated to client requirements	30.08.22	AS	AS
P01	Drawing originated	24.08.22	AS	AS



project garden room extension & associated alterations
at
19A Back Lane, Holmfirth, HD9 1HG
for
Mr & Mrs Smith

title GA as proposed
number 22067D-10-P04
scale 1:50
size A1