



NOTE:
 REAR EXTENSION
 WALL CONSTRUCTION – TO BE BLOCKWORK
 WITH SAND/CEMENT MORTAR
 ROOF CONSTRUCTION – SUSPENDED
 ROOF CONSTRUCTION WITH SHELVED FLAIN
 CONCRETE TILES.
 FLOOR CONSTRUCTION – INTERNAL FLOOR
 TO BE EITHER SUSPENDED FLOOR
 CONSTRUCTION OR GROUND BEARING
 CONCRETE CONSTRUCTION.

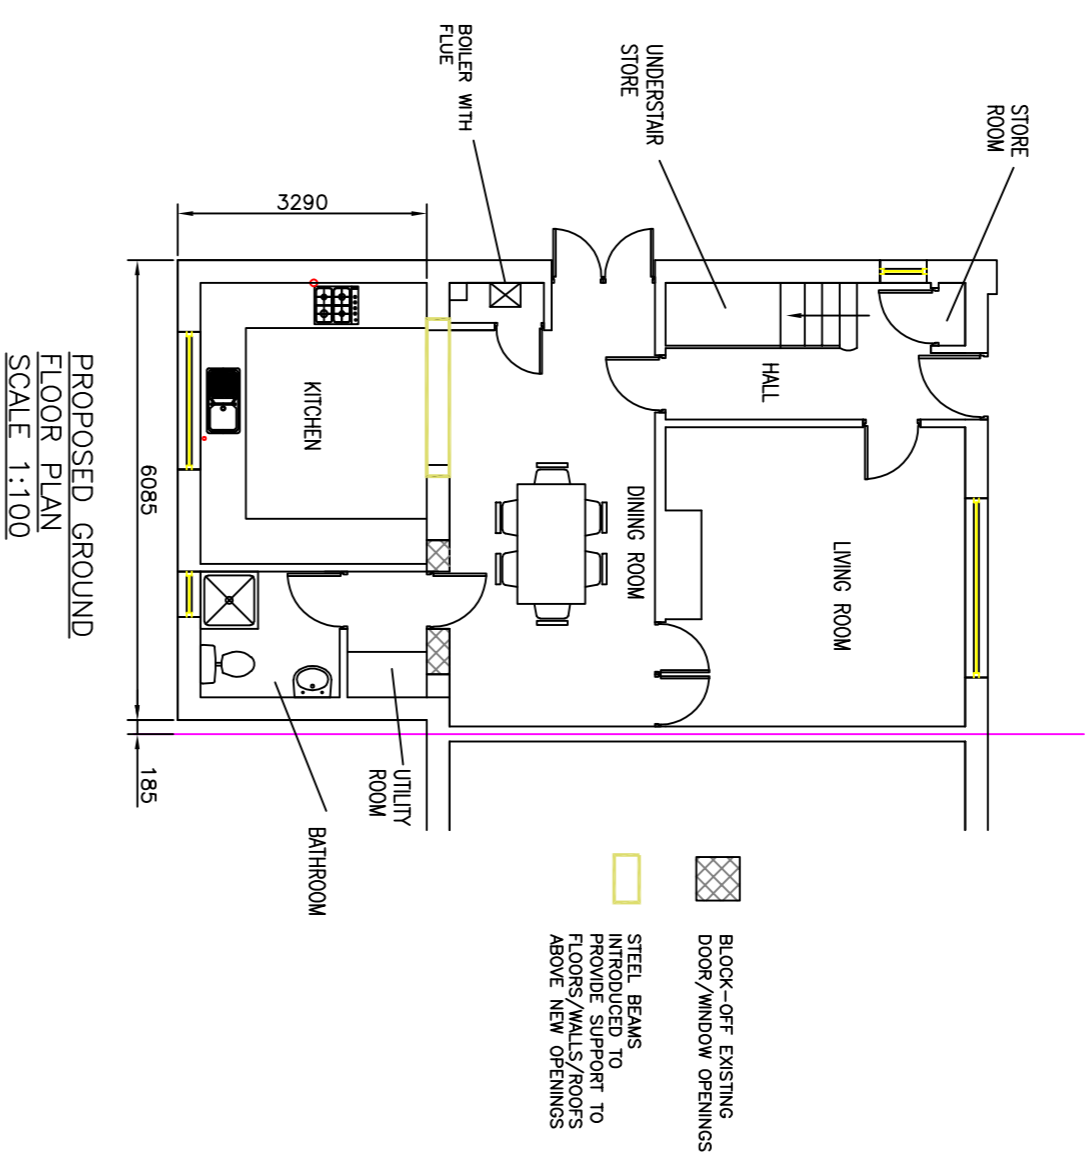


PROPOSED GROUND FLOOR PLAN SCALE 1:100

PROPOSED SITE PLAN SCALE 1:100

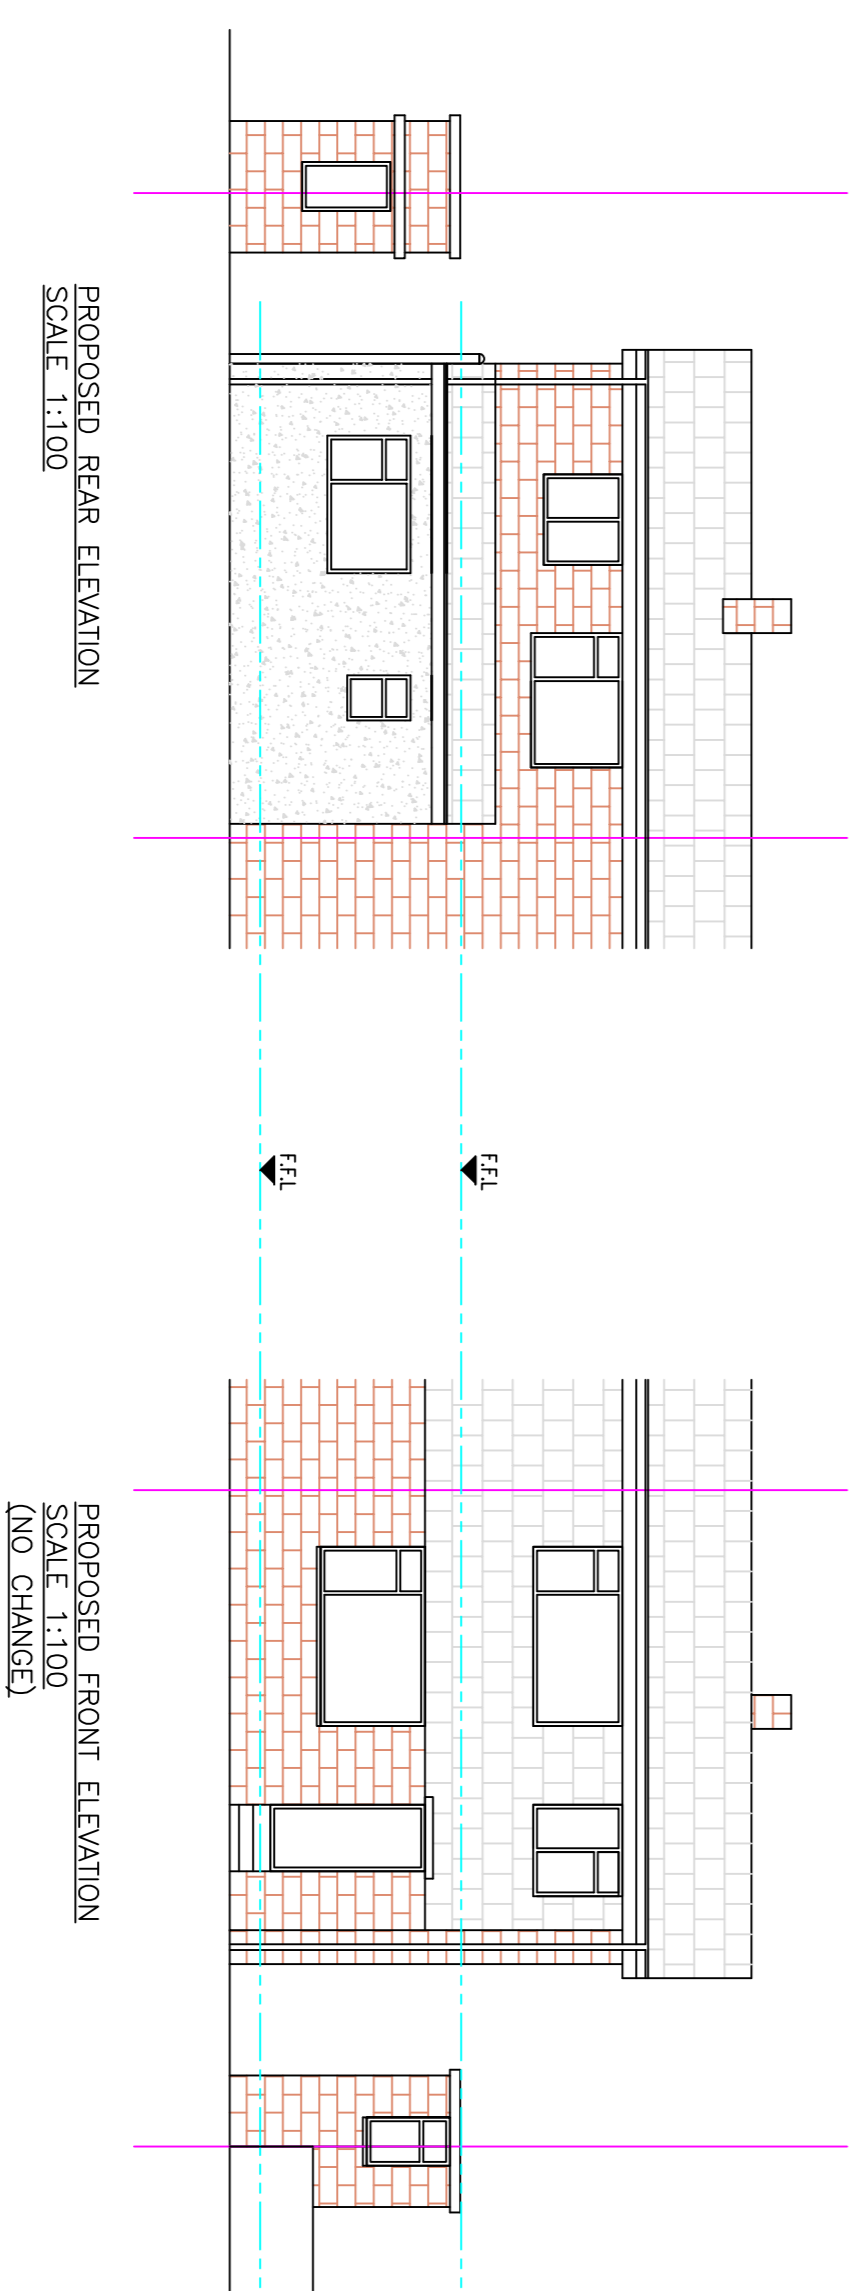

PROPOSED REAR ELEVATION SCALE 1:100

PROPOSED FRONT ELEVATION SCALE 1:100 (NO CHANGE)

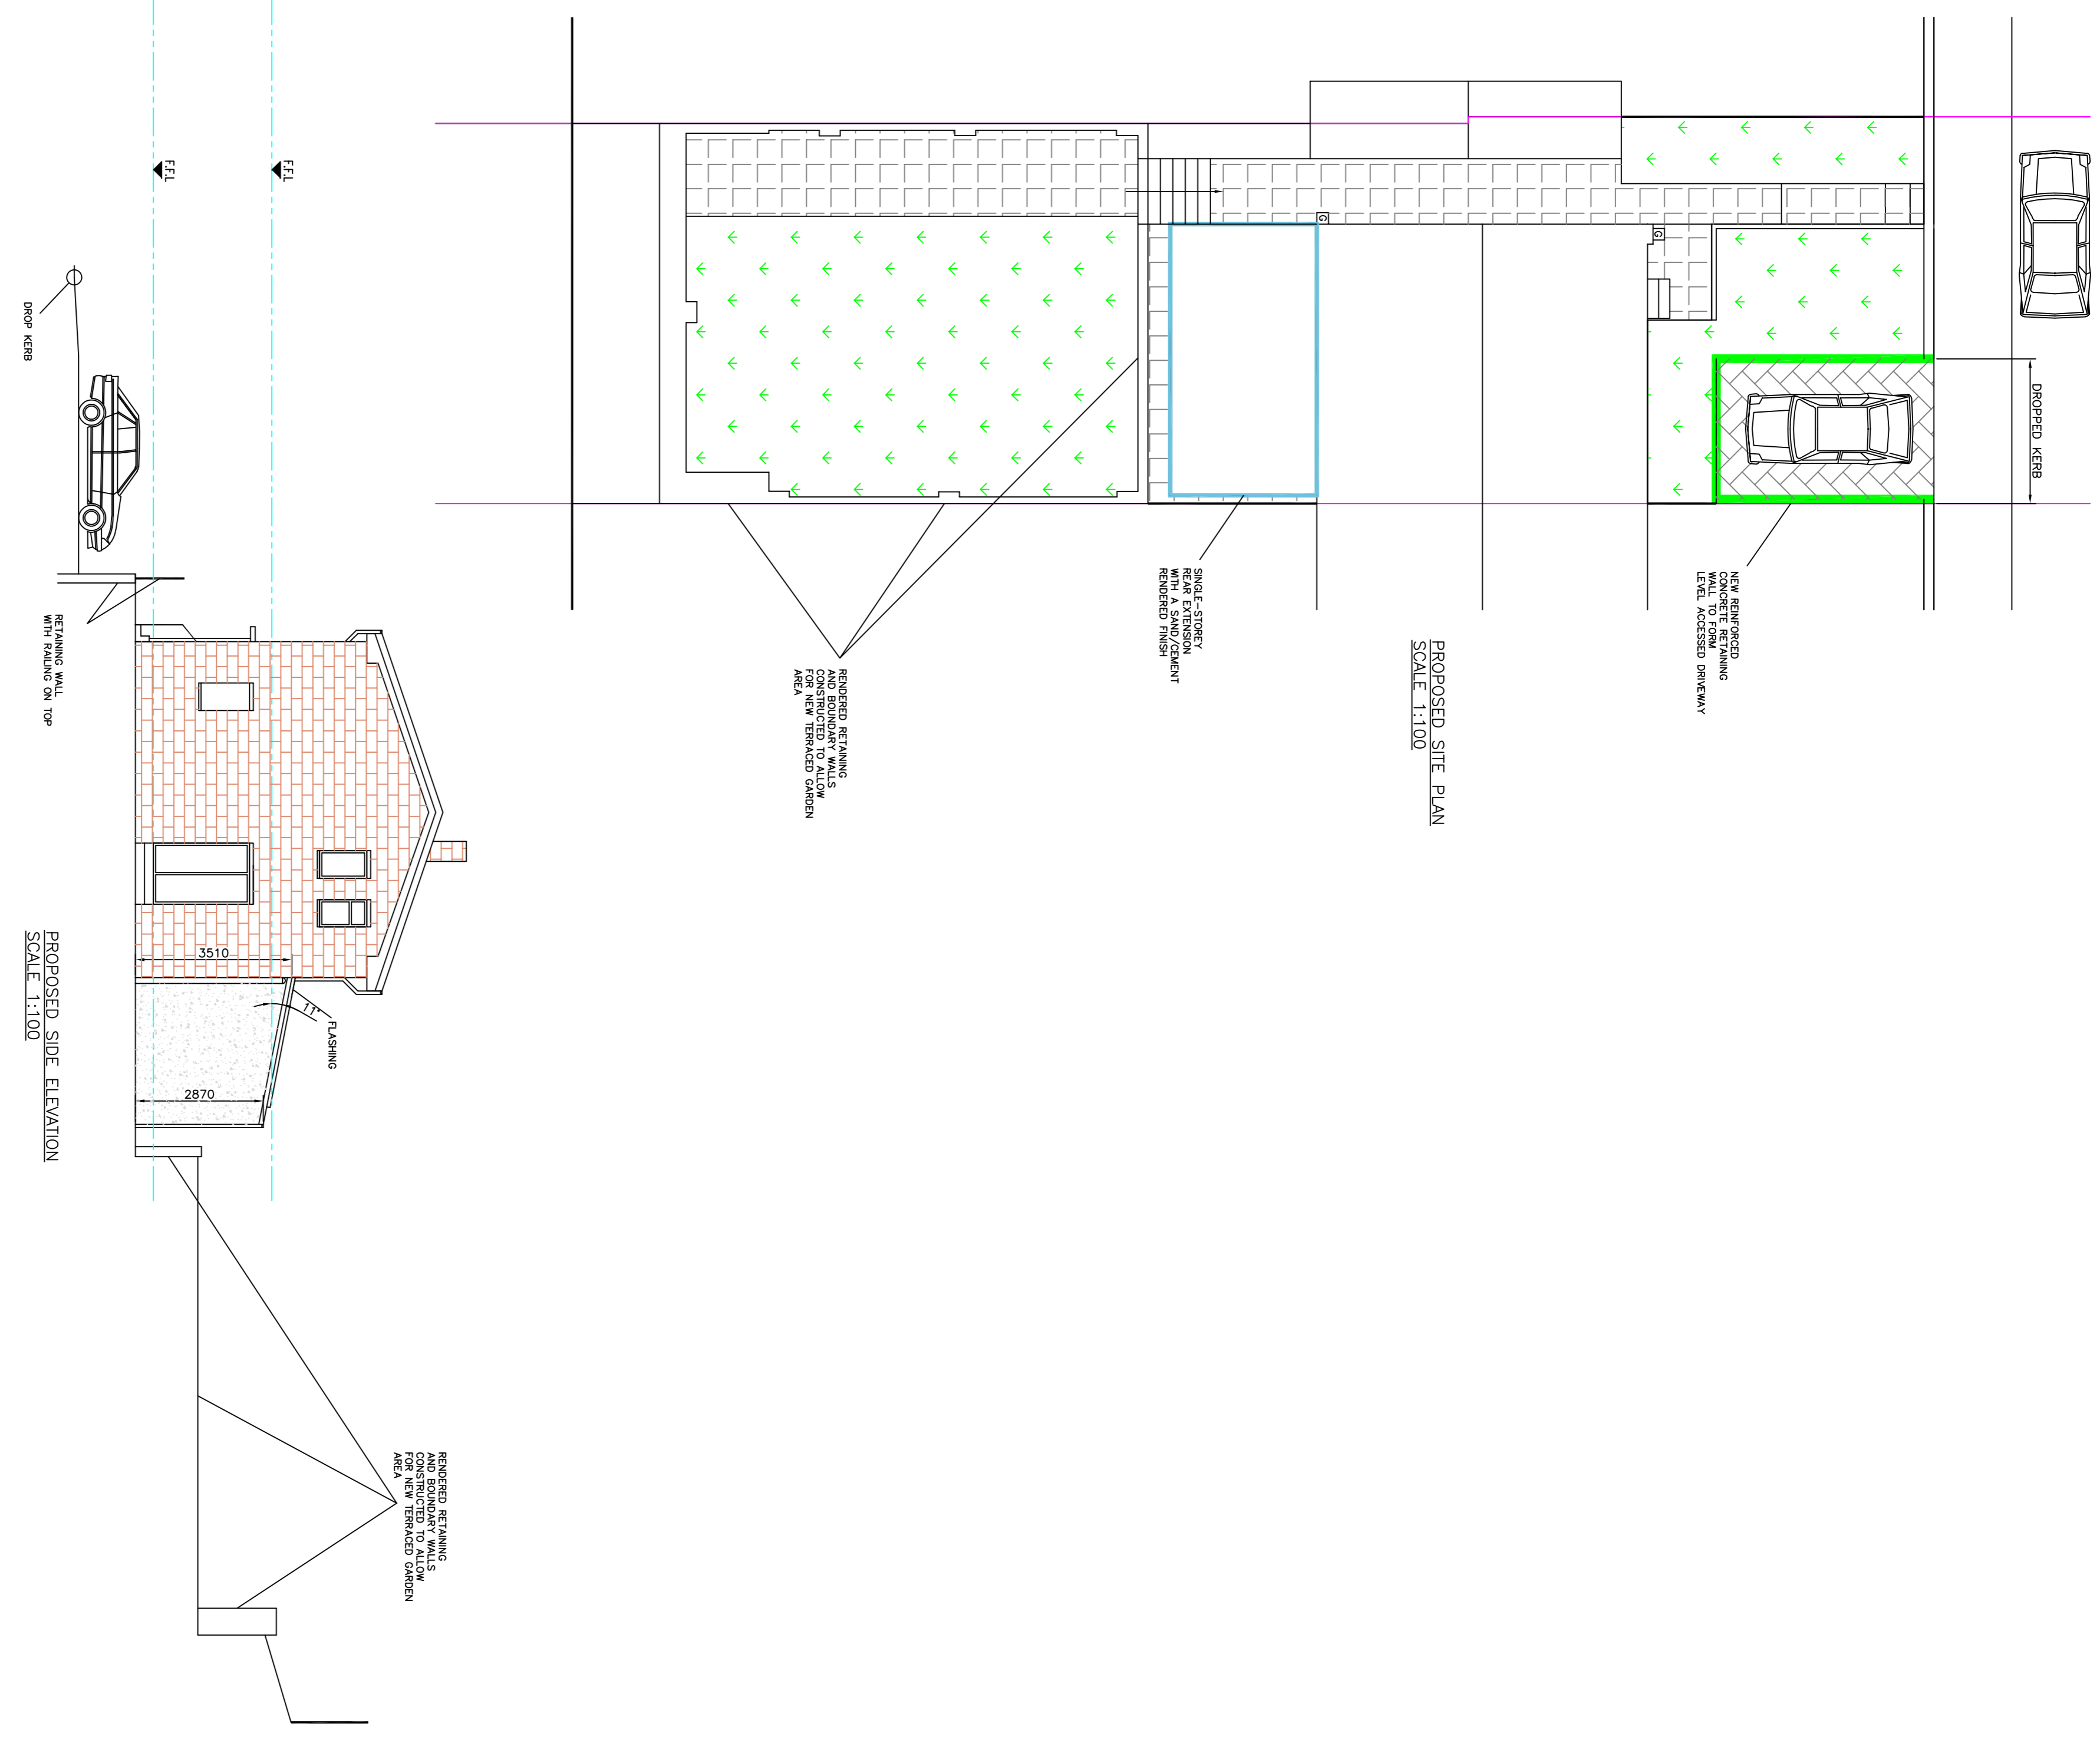

PROPOSED SIDE ELEVATION SCALE 1:100

NOTE – THIS DRAWING IS FOR PLANNING PURPOSES ONLY – FURTHER DETAILED DRAWINGS WILL BE REQUIRED AS PART OF A BUILDING REGULATIONS APPLICATION.

NOTE – DO NOT SCALE OFF DRAWING. DIMENSIONS TO BE CONFIRMED ON SITE ALL DIMENSIONS IN MM

Revisions	Date	Planning Application for:
	Oct 2022	Rear Extension 104 Chilwood Avenue, Batley
		Drawing Title: Proposed Plans and Elevations
		Drawing No: S02
		Rev 0