


Front Elevation.  
as existing

Rear Elevation.  
as existing

Side Elevation.  
as existing

Side Elevation.  
as existing

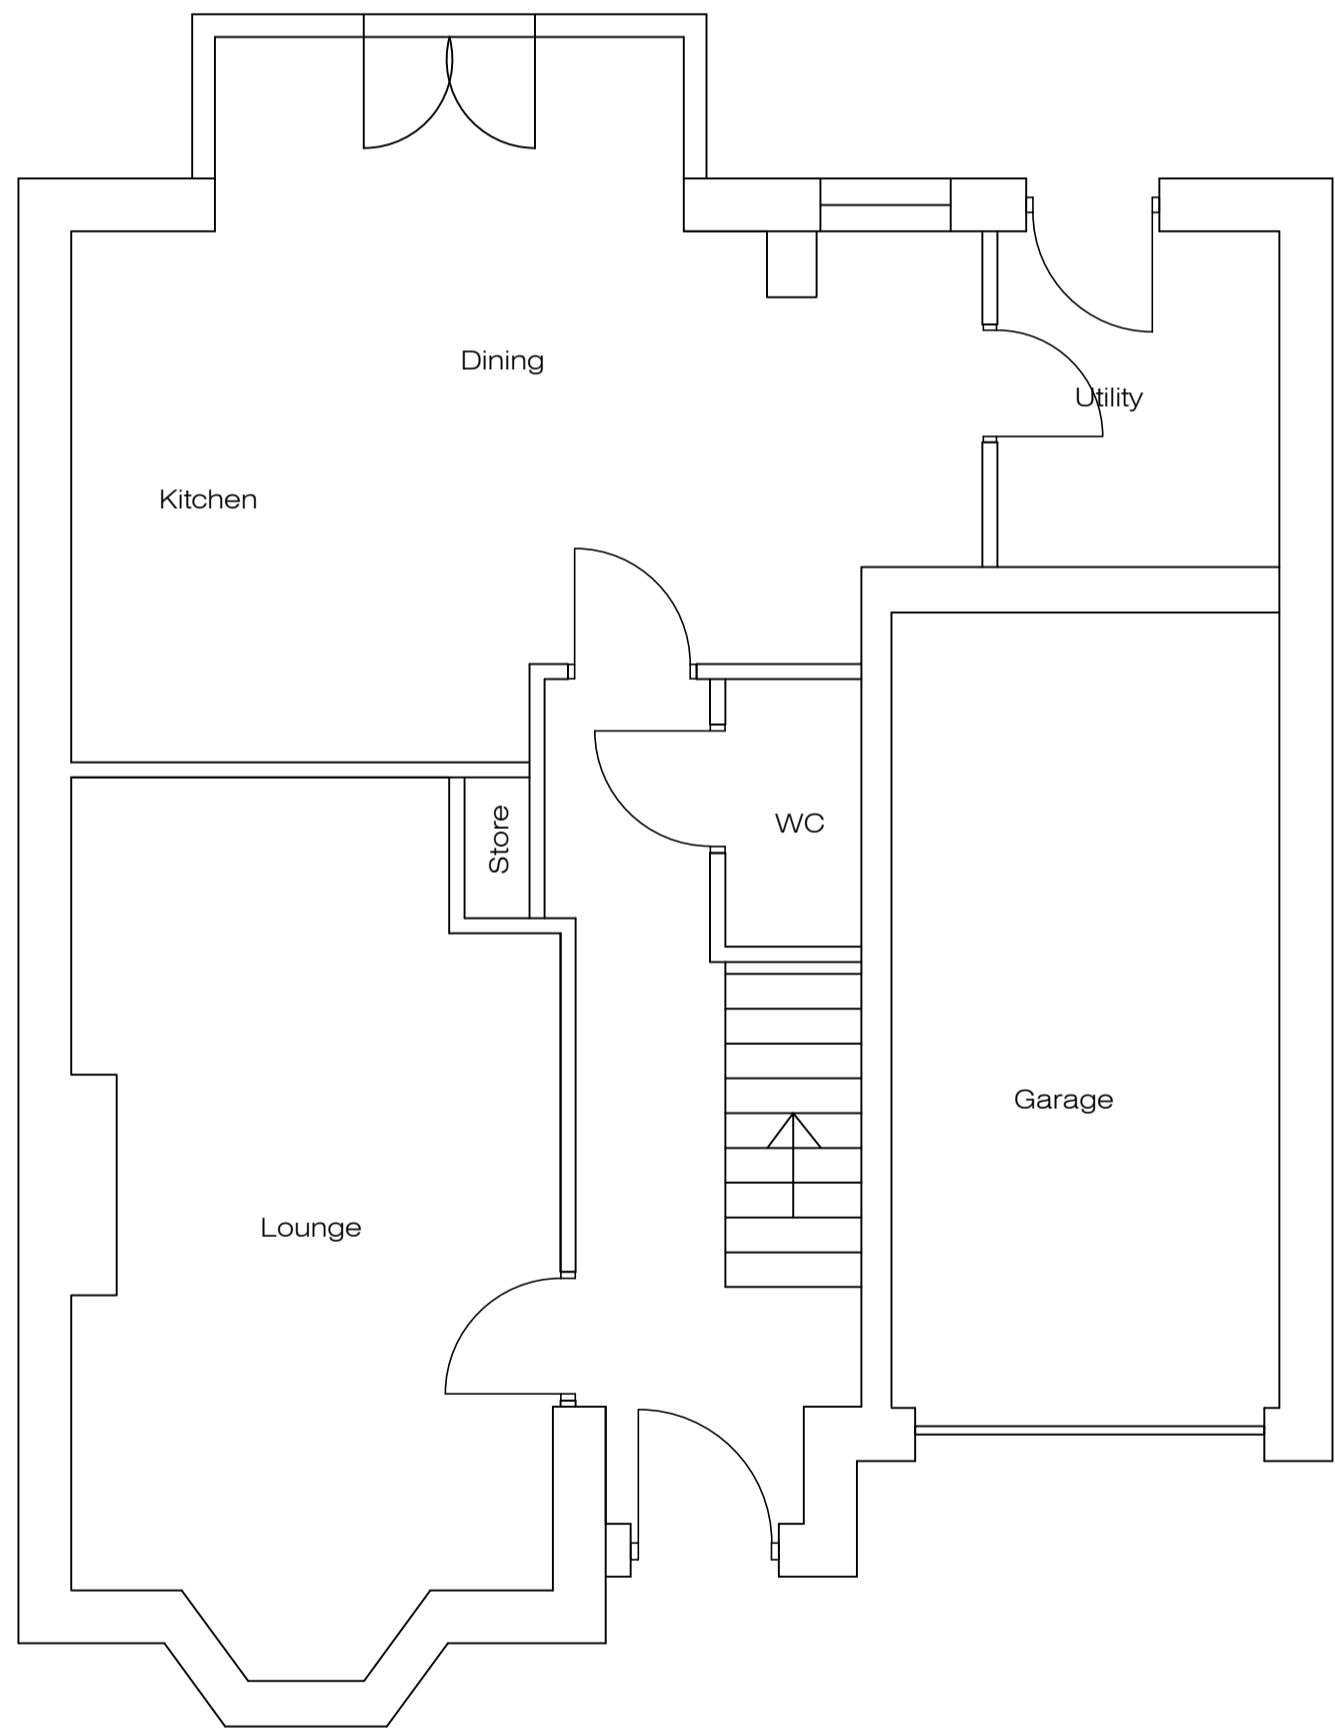

Ground Floor Layout.  
as existing



REVISION	DATE	DESCRIPTION



6 Sycamore Croft Skelmanthorpe  
Huddersfield HD89UX  
paddocksarchitecture@gmail.com 07809724312

Project	Proposed garage conversion and detached garage at 43 Paddock Way Skelmanthorpe	Date 15/11/2022	Drg No	F	2065	Scale
				R		1:50
Drawing	Existing plans and elevations					1:100
	Block plan			3		1:500