





PROPOSED SITE PLAN
SCALE 1:500@A3

Use figured dimensions only, DO NOT SCALE.
All dimensions are in millimetres unless noted otherwise.
All levels are in metres above ordnance datum unless noted otherwise.
This drawing must be read in conjunction with all other relevant drawings and specifications from the Architect and other consultants.
© KUFIC 2021

NOTES:

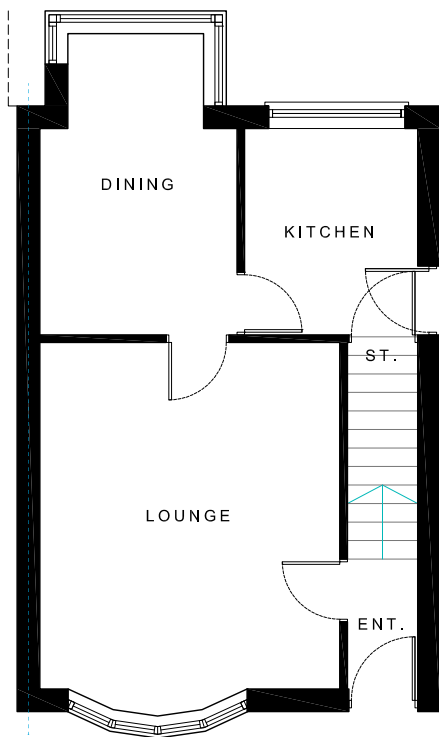

EXISTING GROUND FLOOR PLAN
SCALE 1:100@A3

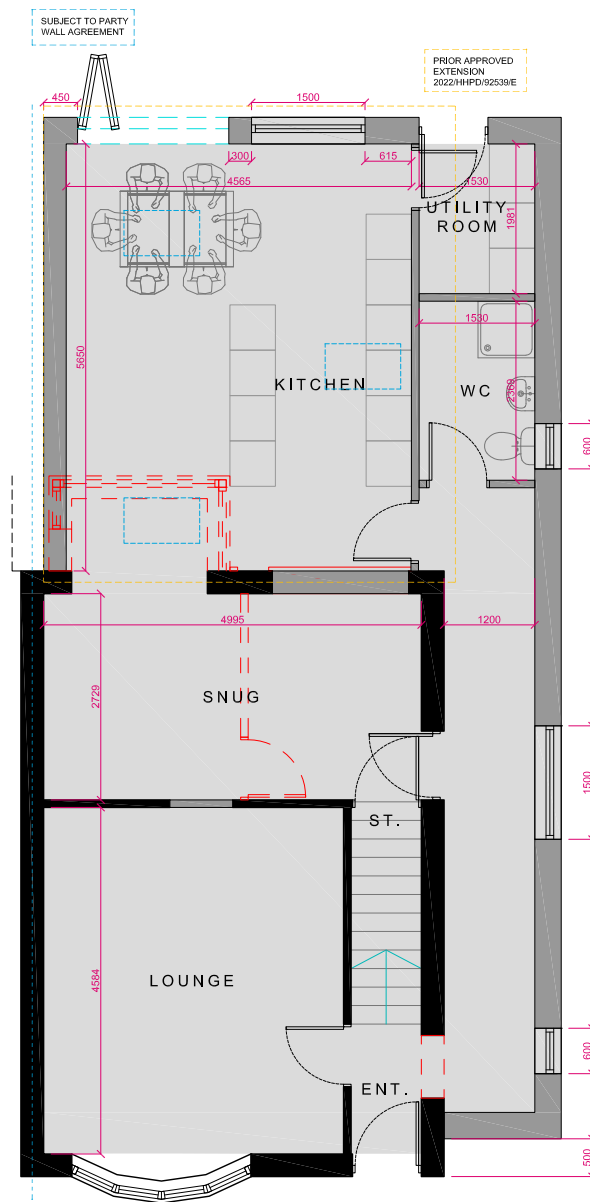

PROPOSED GROUND FLOOR PLAN
SCALE 1:100@A3

KUFIC ARCHITECTS

Suite 24 Batley Business Park, Tel: 01924 694 404
Technology Drive, Info@kufic.co.uk
Batley WF17 6ER www.kufic.co.uk

PROJECT:
32D HALIFAX ROAD, STAINCLIFFE,
BATLEY, WF17 7BH

TITLE:
SINGLE STOREY EXTENSIONS

DESCRIPTION:
PLANS

DATE: 14/11/22 **DRAWN:** MZ
SCALE: VARIES @ A3 **CHECKED:** HD

NOTES:
REV B (10/02/23) -
Side extension set back by 0.5m
from the primary elevation

DRAWING REF: **22255-D03-B** **REV:**