



Sectional Elevation NW  
1:100




Side Elevation SE  
1:100

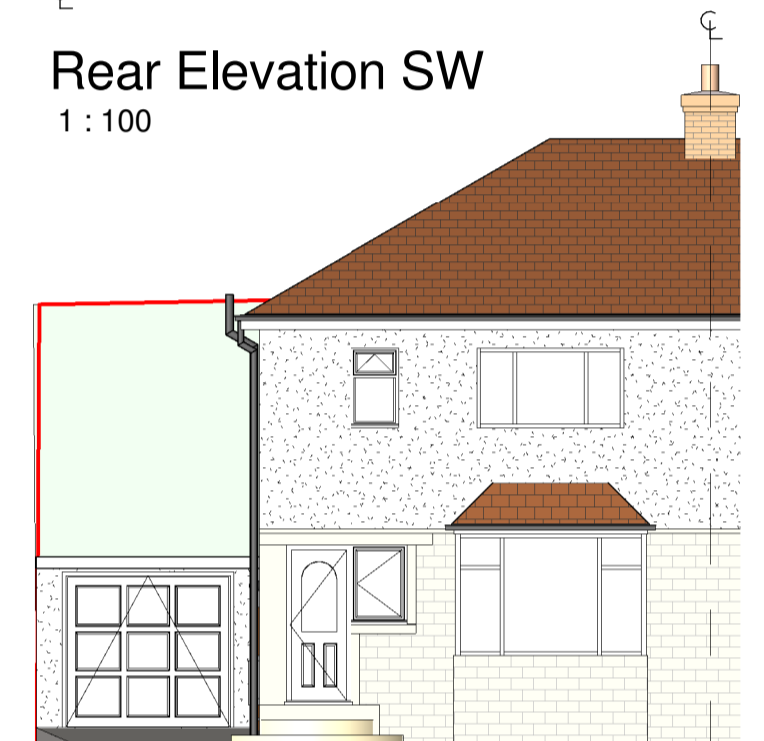


Rear Elevation SW  
1:100

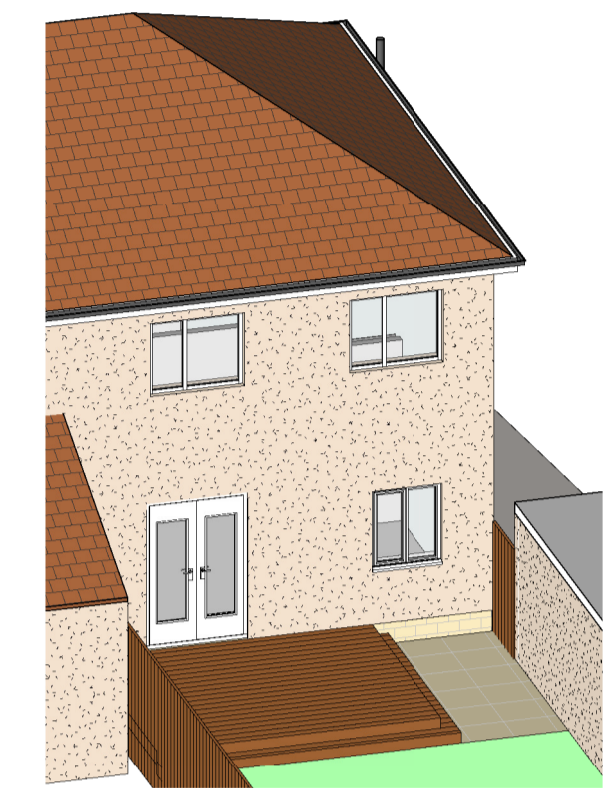

Front Elevation NE  
1:100

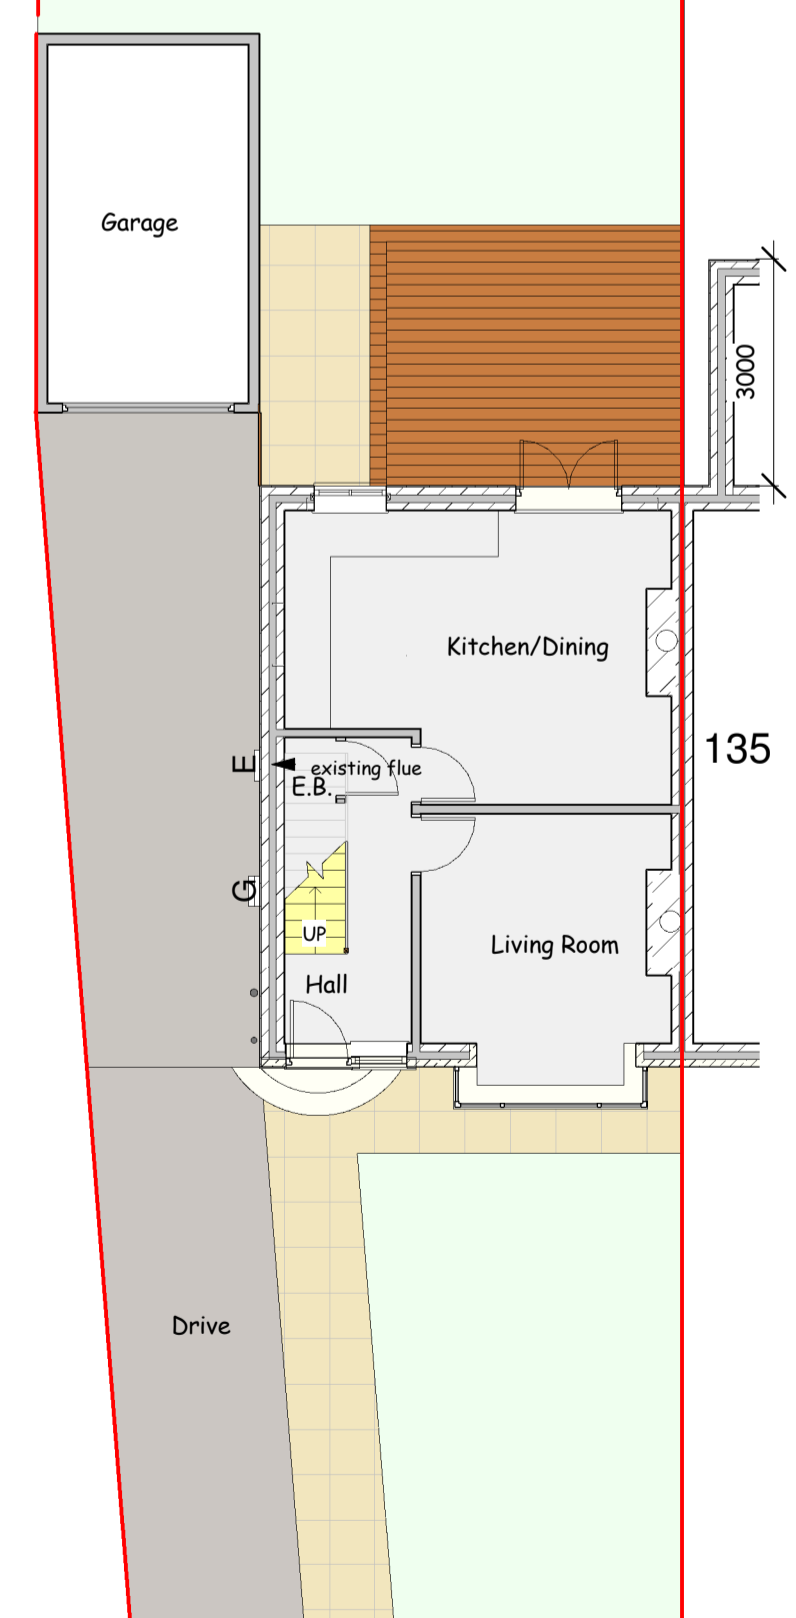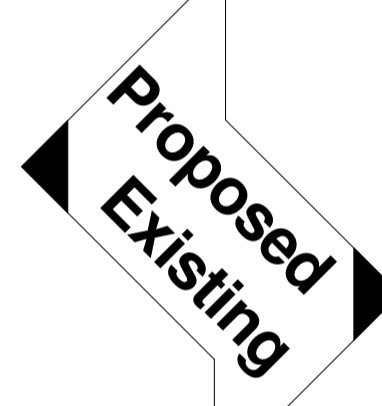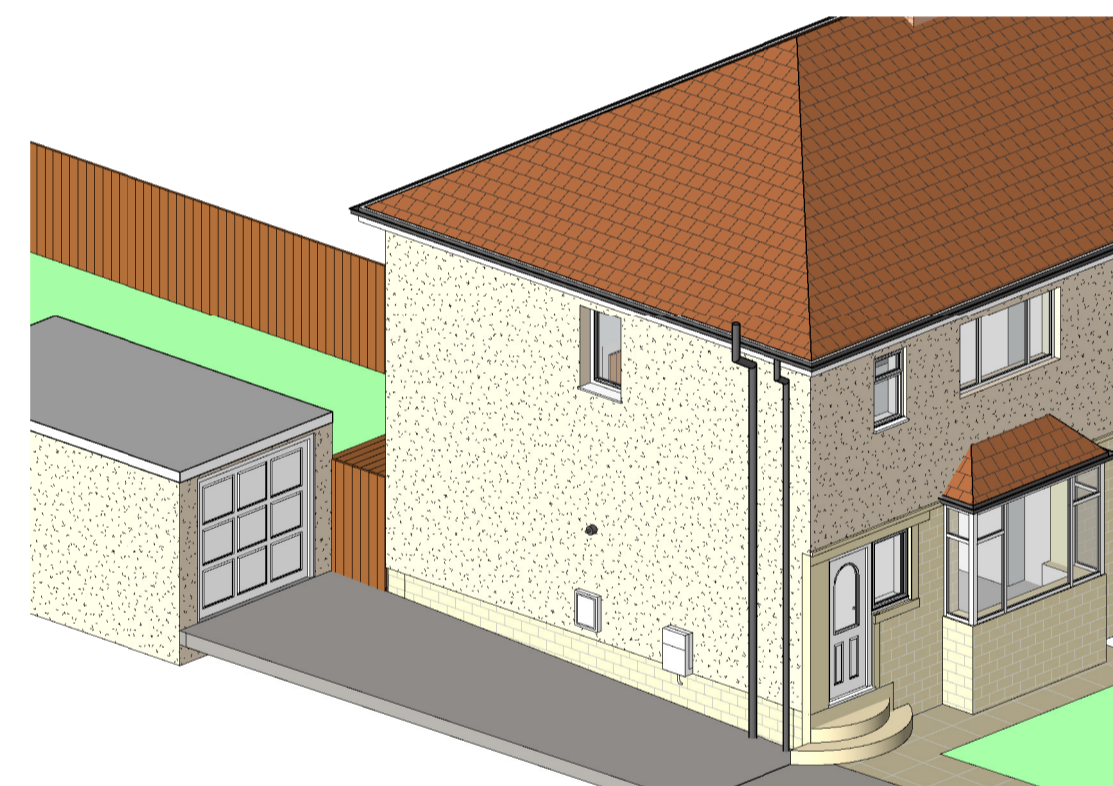

Ground Floor Plan  
1:100

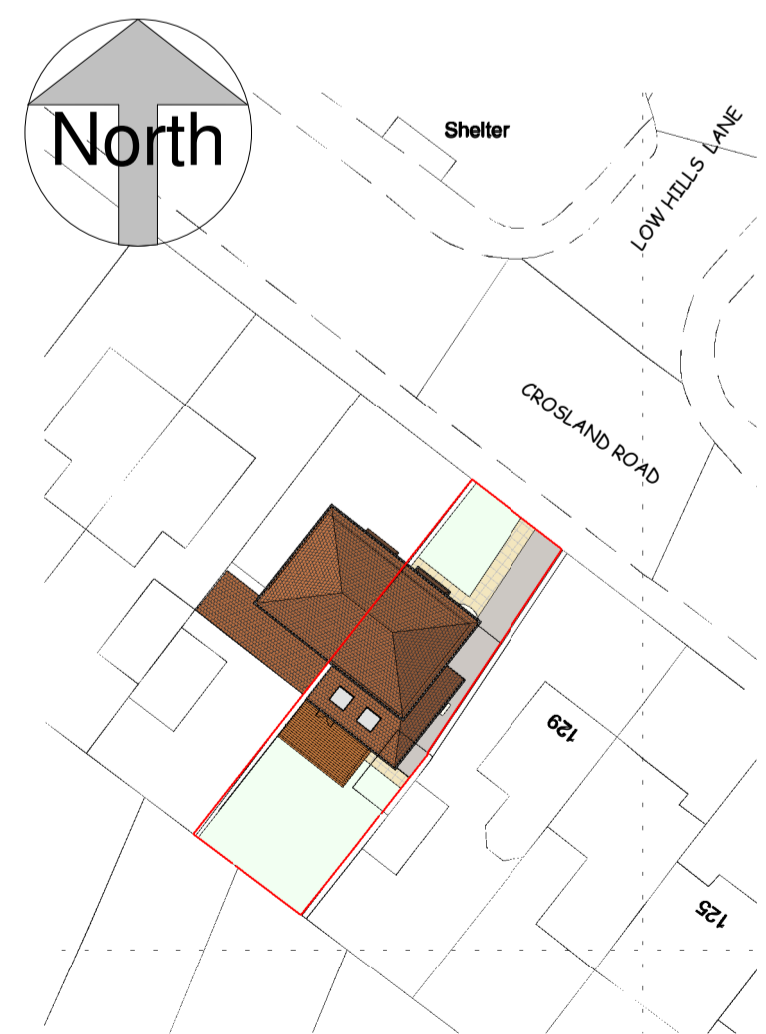

Block Plan  
1:500




Sectional Elevation NW  
1:100



Side Elevation SE  
1:100




Rear Elevation SW  
1:100

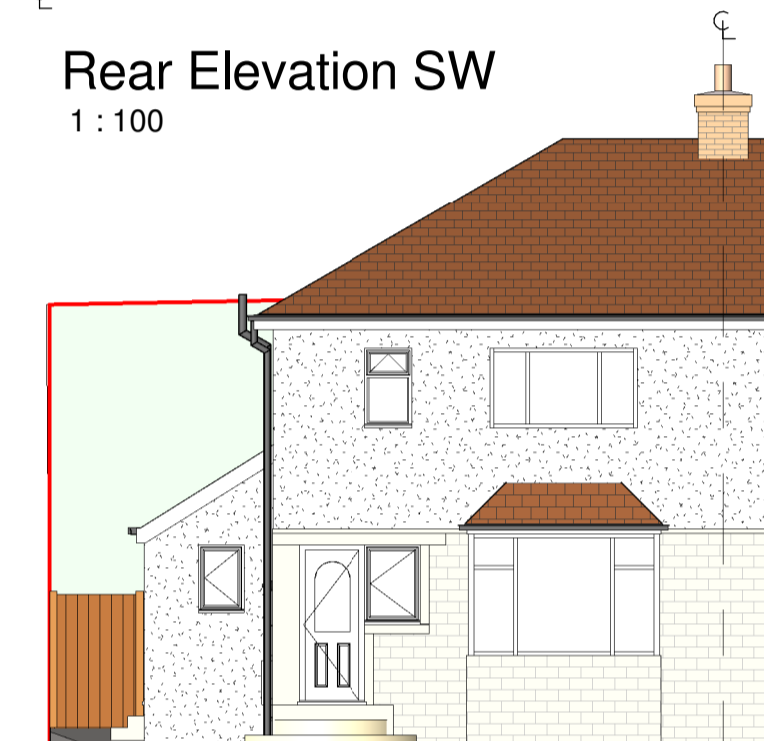


Front Elevation NE  
1:100

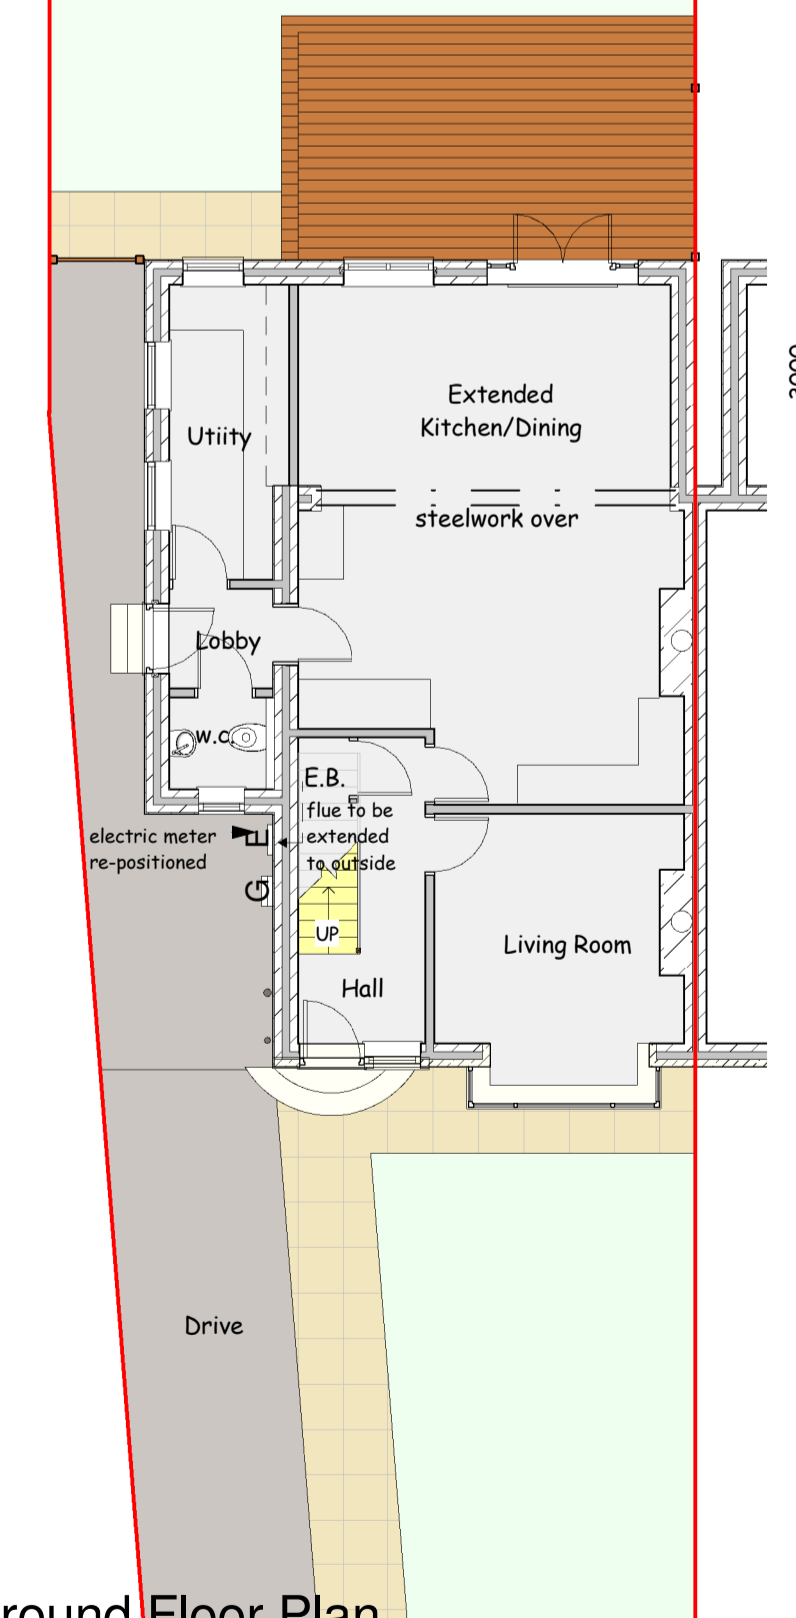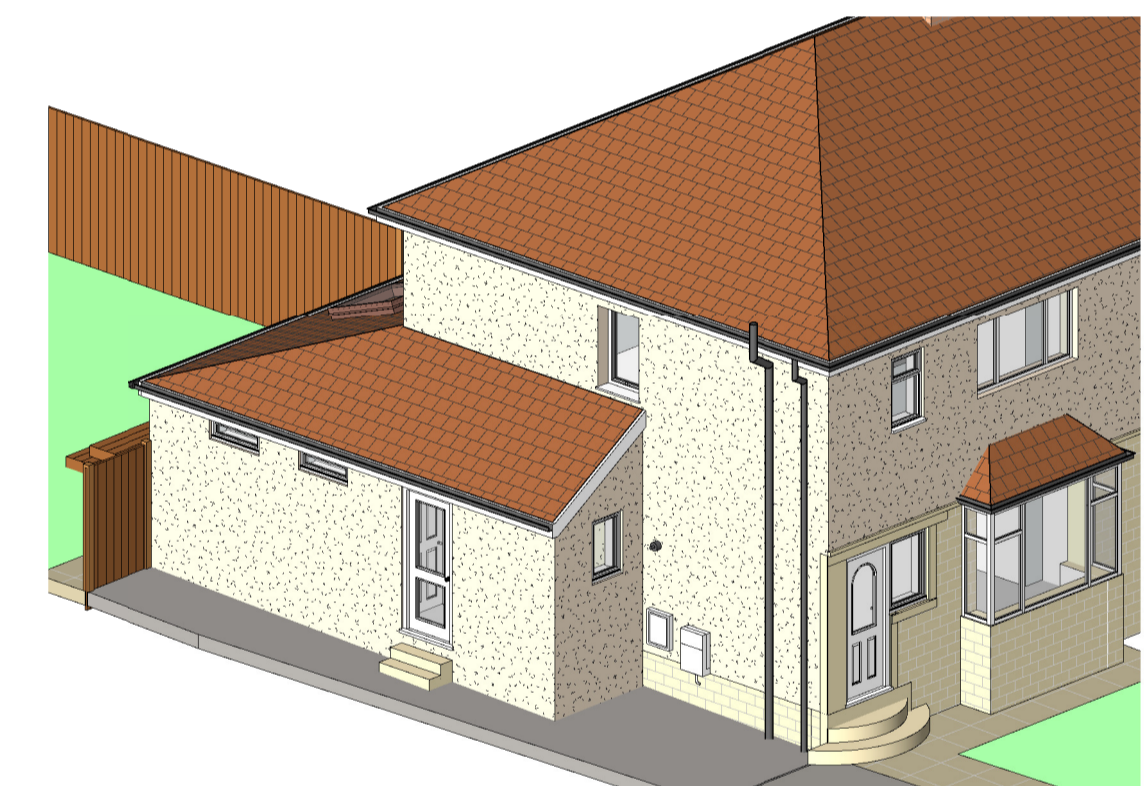

Ground Floor Plan  
1:100

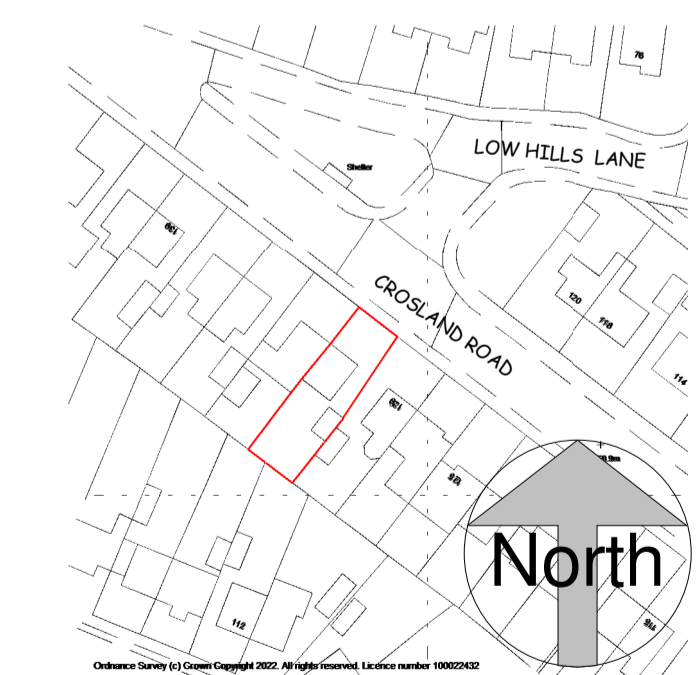

A4 Location Plan  
1:1250

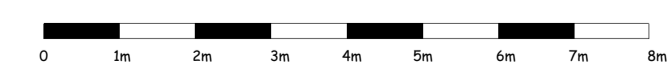

scale 1:100 @ sheet size A1

This drawing is copyright and must not be reproduced without written permission  
Do not scale - Use figured dimensions only

Project Proposed Side and Rear Extension at 131 Crosland Road, Oakes, Huddersfield. HD3 3PW

Client Donna Milligan

Dwg Title Plans Elevations and Views as Existing and Proposed

Dwg No. 2231 - 01

Scale 1:100  
1:500  
1:1250

Date 3/11/2022

DB ARCHITECTS

31 Moor View, Meltham, Holmfirth, HD9 5RT

t:01484 850579 e:david.dbarchitects@virginmedia.com

