


| | |
|-------------------|----|
| Suitability Code: | S4 |
|-------------------|----|

| TYPE H GIFA | |
|-------------|--------------|
| Area | Level |
| 71.6 m² | GROUND FLOOR |
| 71.6 m² | FIRST FLOOR |
| 143.2 m² | |

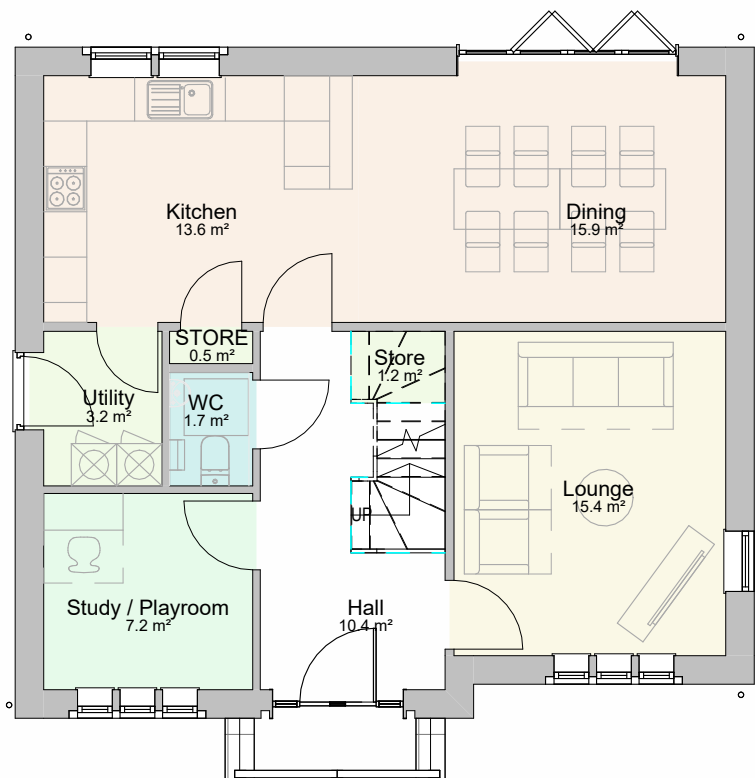


GROUND FLOOR GA PLAN
1 : 100




FRONT ELEVATION
1 : 100




RIGHT SIDE ELEVATION
1 : 100

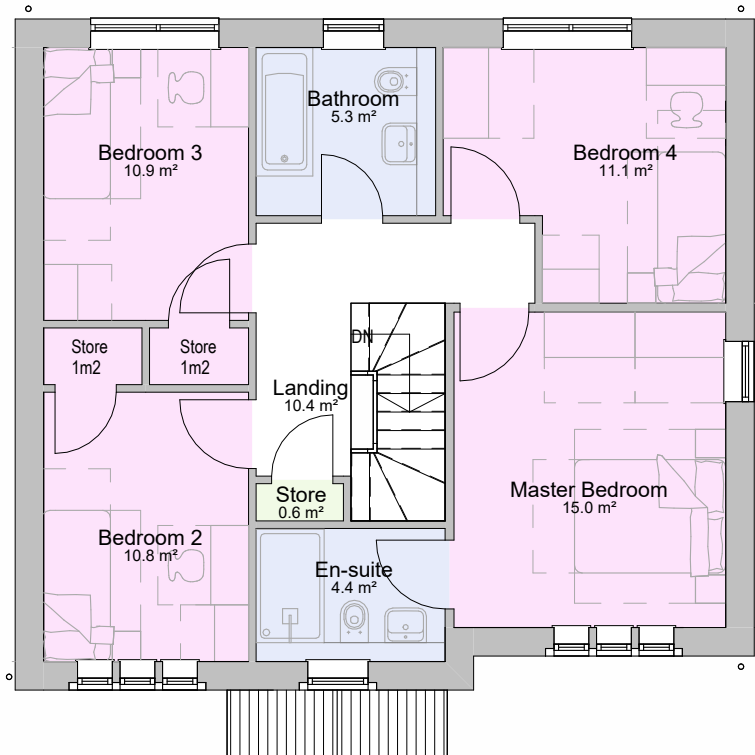

FIRST FLOOR GA PLAN
1 : 100

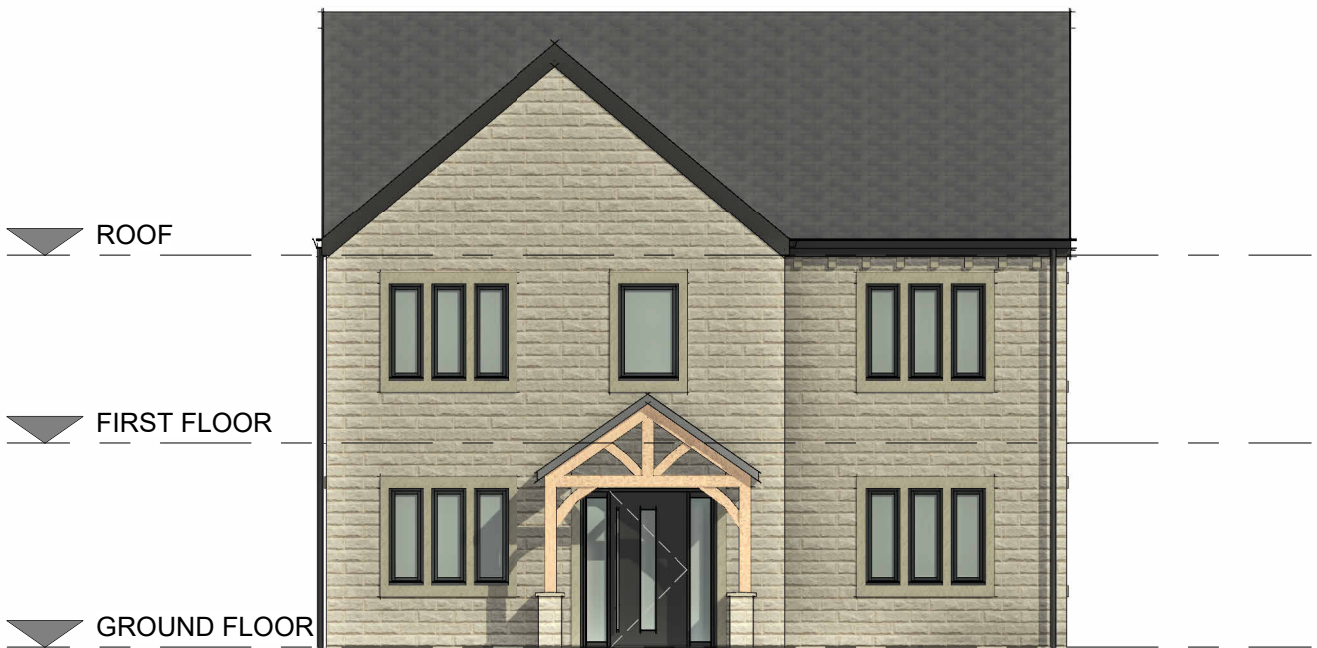

REAR ELEVATION
1 : 100

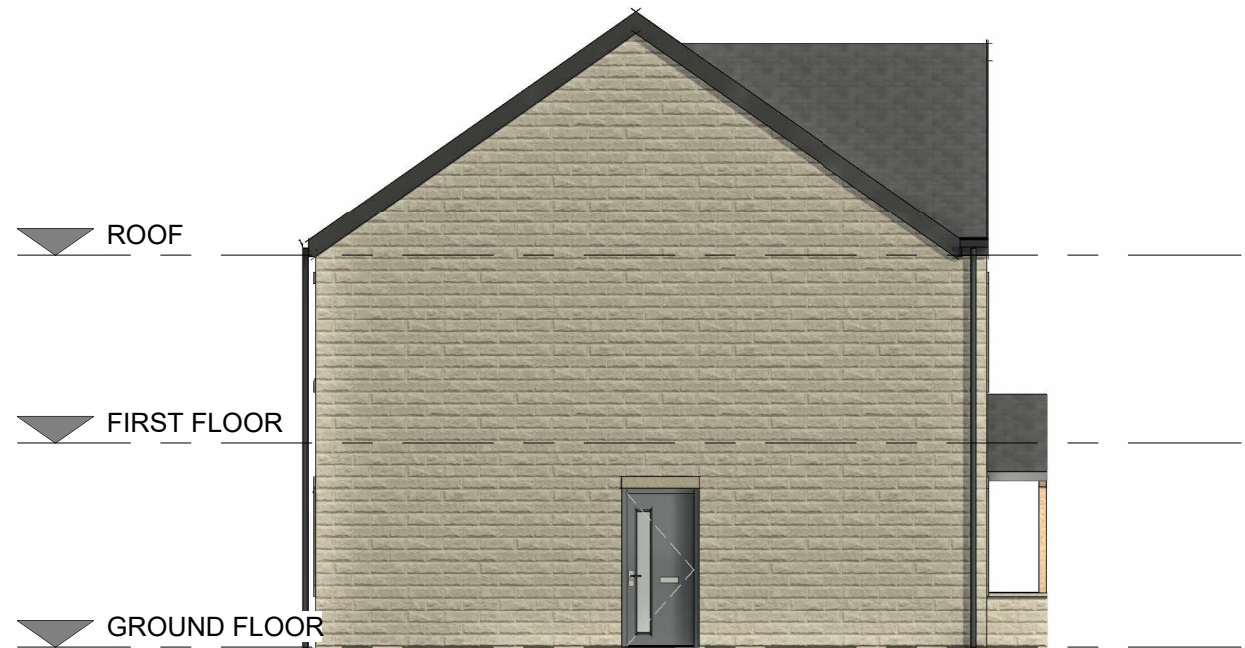

LEFT SIDE ELVATION
1 : 100

| P05 | Minor layout amendments to meet NBS | 23/11/22 | TC | MH |
|-----|---|----------|----|----|
| P04 | General amendments following client comment | 13/05/22 | TC | MH |
| P03 | General amendments | 09/05/22 | BC | MH |
| P02 | Porch added | 04/05/22 | EC | MH |
| P01 | Drawing issue | 26/04/22 | TC | HC |
| REV | COMMENT | DATE | DR | CH |

THIS DESIGN IS COPYRIGHT ©

BBA
BREWSTER BYE ARCHITECTS

5 NORTH HILL ROAD, LEEDS, HEADINGLEY, LS6 2EN
T: 0113 275 4000
info@brewsterbye.co.uk www.brewsterbye.co.uk

CLIENT

urban

JOB TITLE

Residential development

Denby Dale

Type H

Drawn: HC Scale: 1 : 100@A2
Date: 04/04/22 Checked: WH

DWG NO: 571/I6-BBA-01 -XX- DR -A-0208 REV: P05