



FRONT ELEVATION

1 : 100




RIGHT SIDE ELEVATION

1 : 100




REAR ELEVATION

1 : 100

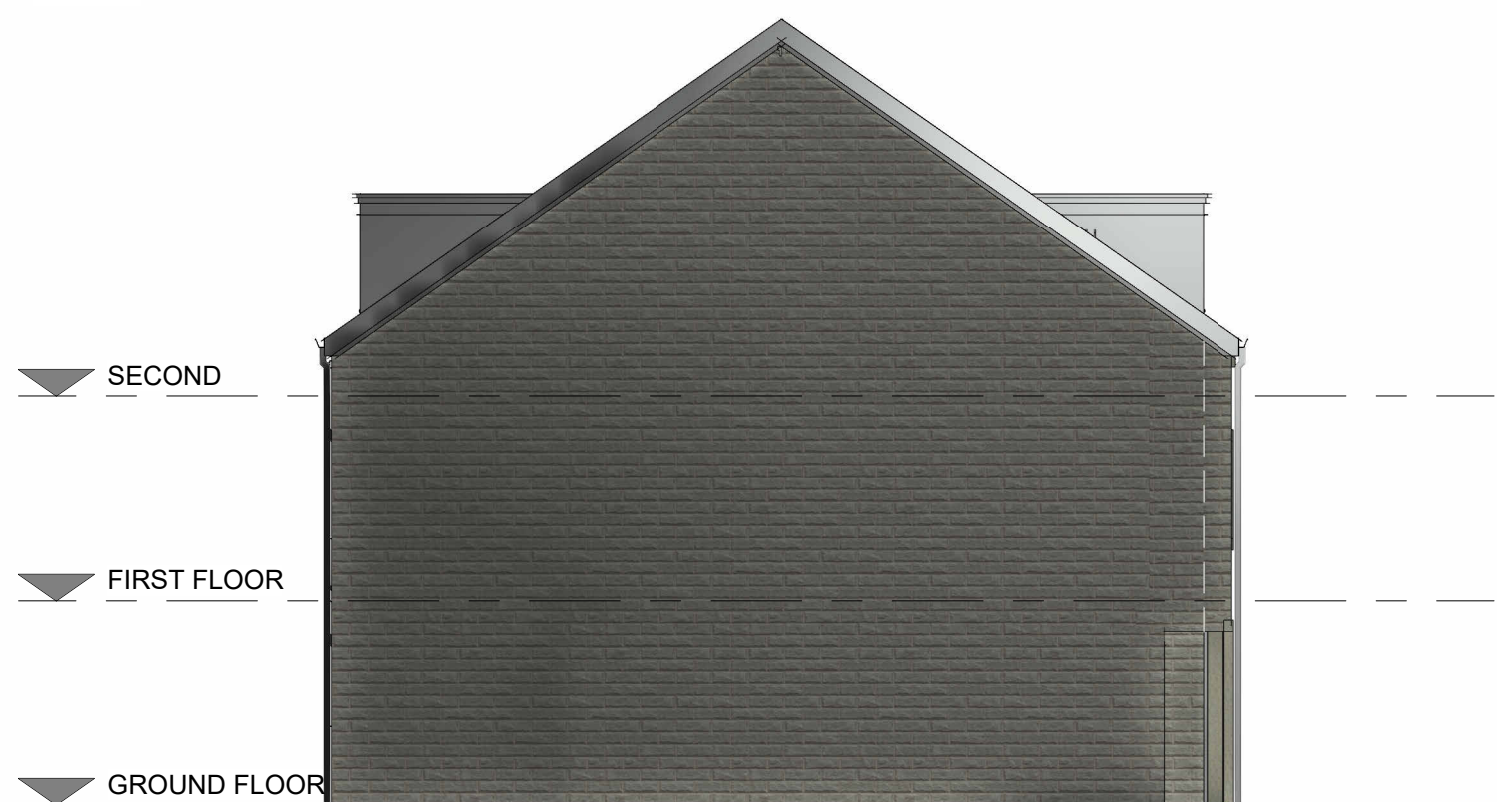


LEFT SIDE ELEVATION

1 : 100

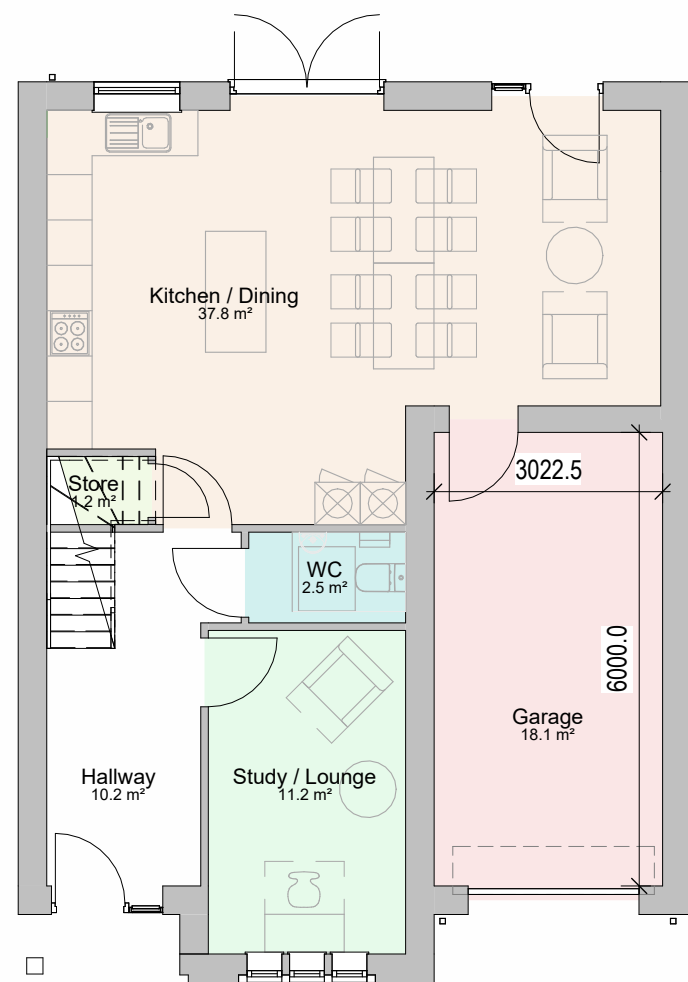


GROUND FLOOR GA PLAN

1 : 100

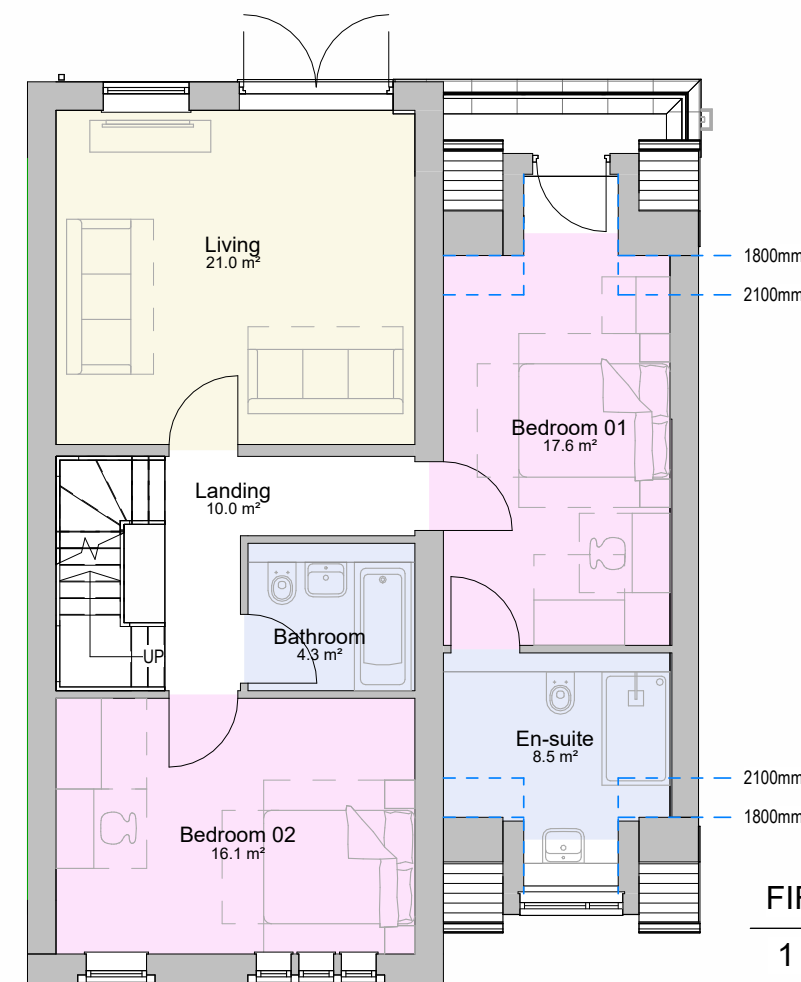

FIRST FLOOR GA PLAN

1 : 100

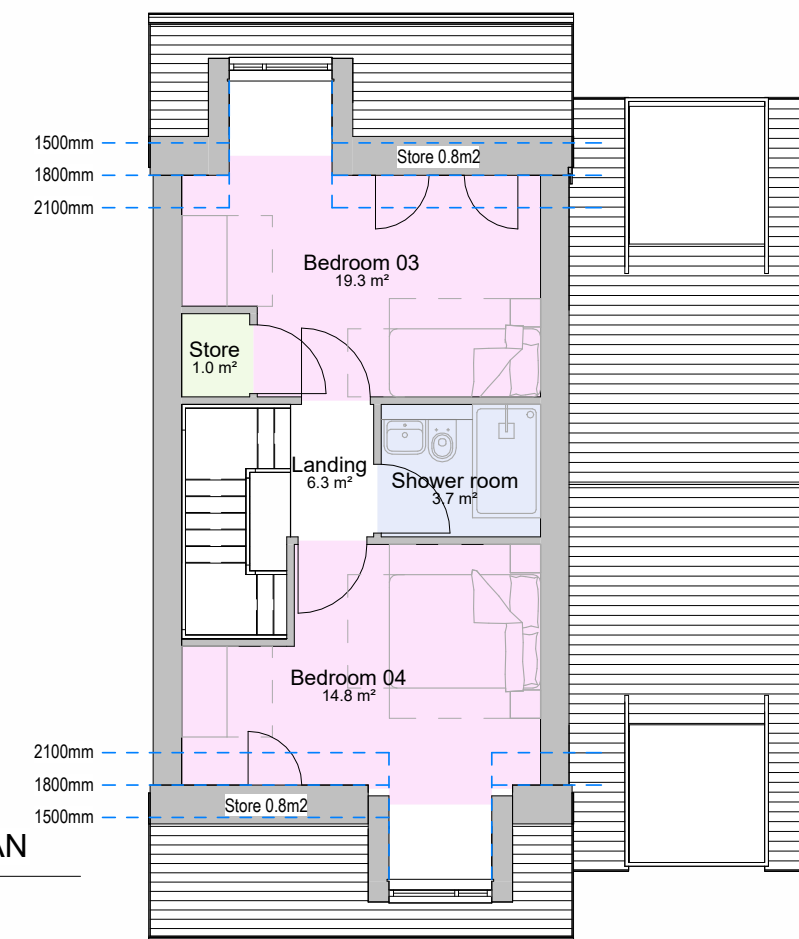

SECOND FLOOR GA PLAN

1 : 100

Suitability Code:	S4
-------------------	----

TYPE I GIFA	
Area	Level
64.3 m²	GROUND FLOOR
82.7 m²	FIRST FLOOR
44.6 m²	SECOND
191.5 m²	

P05	minor layout amendments to meet NDDS	23/11/22	TC	MH
P04	General amendments to domers	25/05/22	TC	MH
P03	General amendments following client comments	13/05/22	TC	MH
P02	General amendments	09/05/22	TC	MH
P01	Drawing issue	29/04/22		
REV	COMMENT	DATE	DR	CH

THIS DESIGN IS COPYRIGHT ©

**BBA**  
BREWSTER BYE ARCHITECTS

5 NORTH HILL ROAD, LEEDS, HEADINGLEY, LS6 2EN  
T: 0113 275 4000  
info@brewsterbye.co.uk www.brewsterbye.co.uk

CLIENT

urban

JOB TITLE

Residential development

Denby Dale

TYPE I

Drawn:	TC	Scale:	1 : 100@A2
Date:	04/04/22	Checked:	HC
DWG NO:	571/I6-BBA-01 -XX- DR -A-0209	REV:	P05