





proposed rear elevation

proposed side elevation

**Revisions**  
**A 26-7-2022**  
 updated as new build rather than rear extension  
**B 26-7-2022**  
 reference to 'existing' omitted  
**C 14-9-2022**  
 the rear 2 storey has been omitted and only single storey added to planner's requirements with parapet flat roof

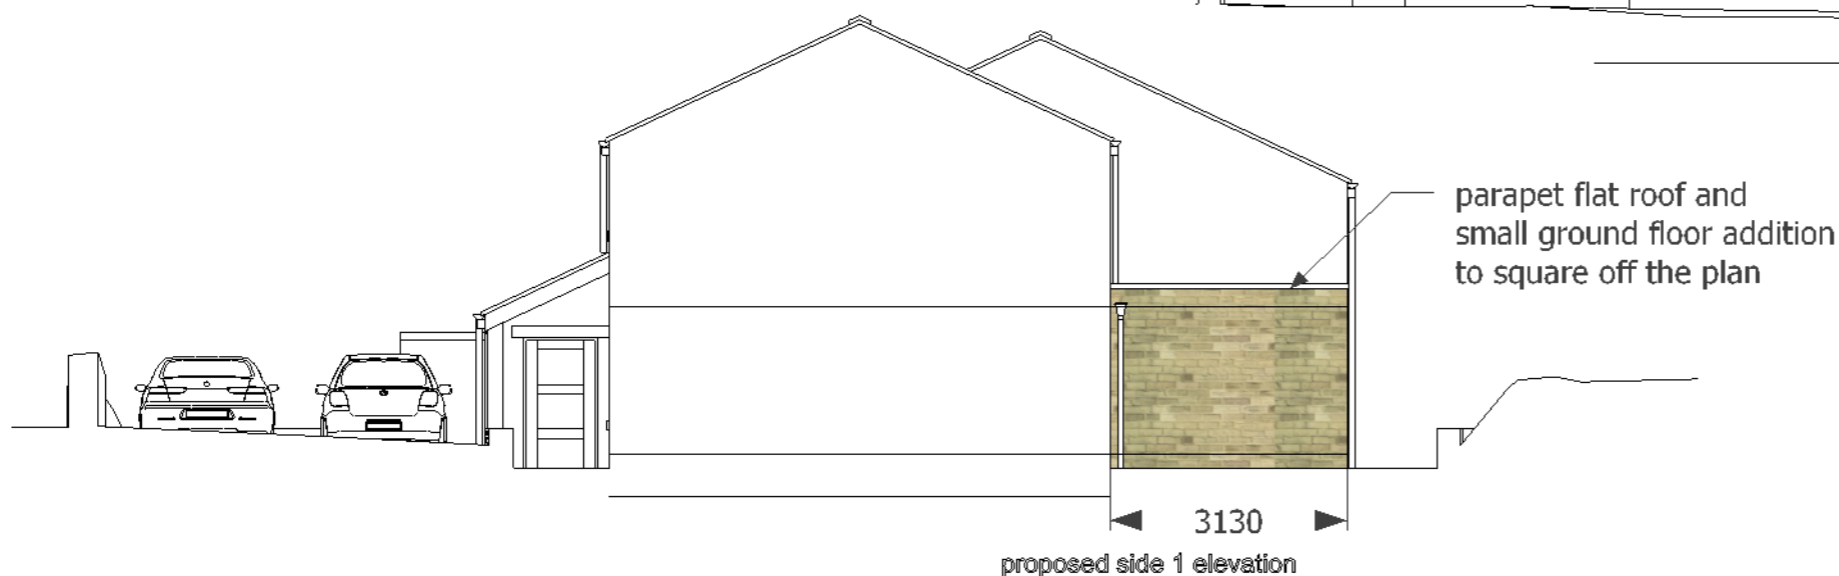

3130  
 proposed side 1 elevation

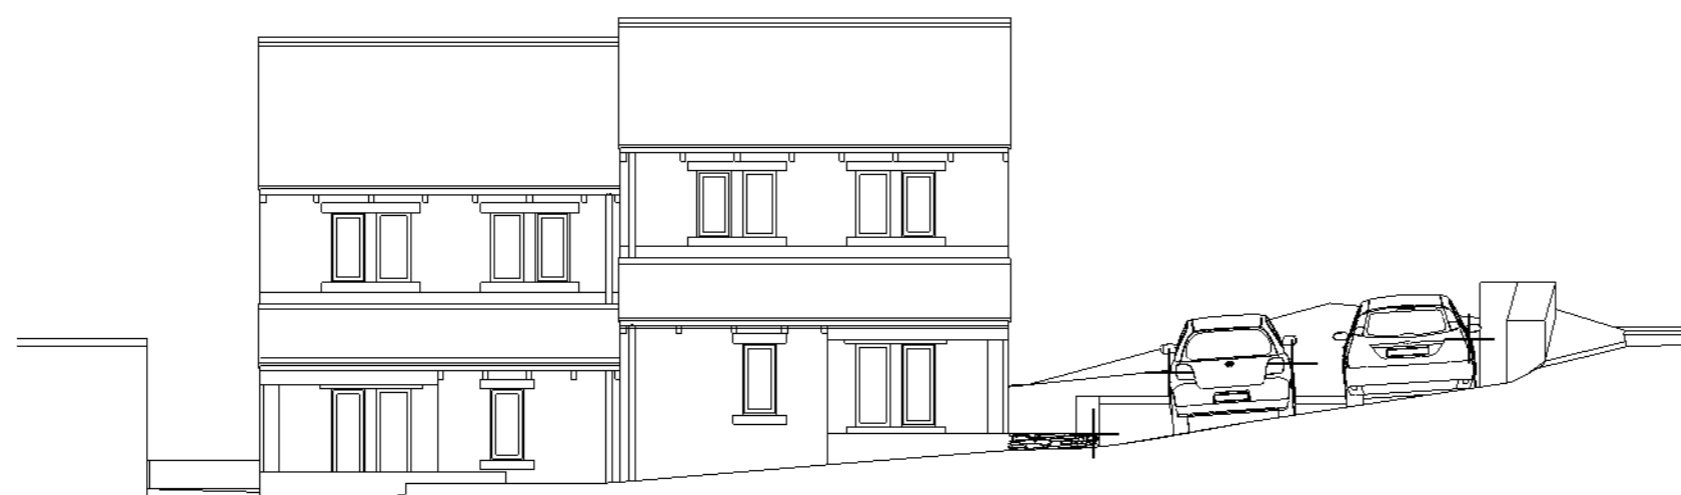

proposed entrance elevation



**Jade3 Architecture Ltd**

Jade3 Architecture Ltd, Studio 12, Silver Street, Wakefield WF1 1UY  
 Cellphone . 07535 740097 www.jade3architecture.co.uk

**Land off Storths Road**  
**Birkby**  
**Huddersfield**

Project No. 2019 Enquiry 15  
 Project Title proposed elevations

Drawn By Reviewed By MC Scale 1:100 @A3 size Date 24/07/2022

Drawn No. 113 Reviewed Title Revision C

**Important Notice**  
 Do not scale off this drawing. Critical dimensions should be checked on site prior to works commencing. Dimensional conflicts should be brought to the company's attention as soon as they become apparent. Failure to do so could render the contractor liable for subsequent losses. Copyright in this drawing and any work executed from this drawing remains the property of Jade3 Architecture Ltd.