

THIS DRAWING IS COPYRIGHT, AND REMAINS THE PROPERTY OF HTC ARCHITECTS. IT MUST NOT BE REPRODUCED, USED, DISCLOSED OR TRANSMITTED TO THIRD PARTIES IN ANY FORM, IN WHOLE OR IN PART, WITHOUT PRIOR WRITTEN PERMISSION.


DO NOT SCALE!
ALL DIMENSIONS SHOULD BE CHECKED ON SITE BEFORE WORK COMMENCES

BASED DRAWING 10933-04_A.PDF Ratcliffe Groves Partnership received 01.04.21

SUBJECT TO HGV TRACKING REVIEW

LIDL SPEC ECO 2021 DATED NOVEMBER 2021

SUBJECT TO TITLE PLAN REVIEW

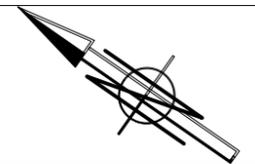

PROPOSED: (LIDL)ECO SPEC 2021	
NON - STANDARD	
TOTAL SALES =	1382m ²
ANCILLARY =	248m ²
WAREHOUSE =	639m ²
TOTAL GIA =	2269m ²
TOTAL GEA =	2348m ²
TOTAL CAR PARKING SPACES = 111 (INCLUDING 8 P&C, 5 DISABLED)	

A	01/11/22	Title block updated.	JC
Rev.	Date	Description	Drawn

htcarchitects

York Place Studio
8 Britannia Street
Leeds
LS1 2DZ
T:(0113) 244 3457


W: www.htcarchitects.co.uk
E: info@htcarchitects.co.uk

client

project
**UNIT A & B Leeds Road RP,
Huddersfield**

drawing title
**Proposed Surface
Treatment Site Plan**

date **June 2022**
status **Planning**
scale **1:500 @ A3**
drawn **JBH** checked **LS**
job no. **2905** dwg no. **P404** rev. **A**

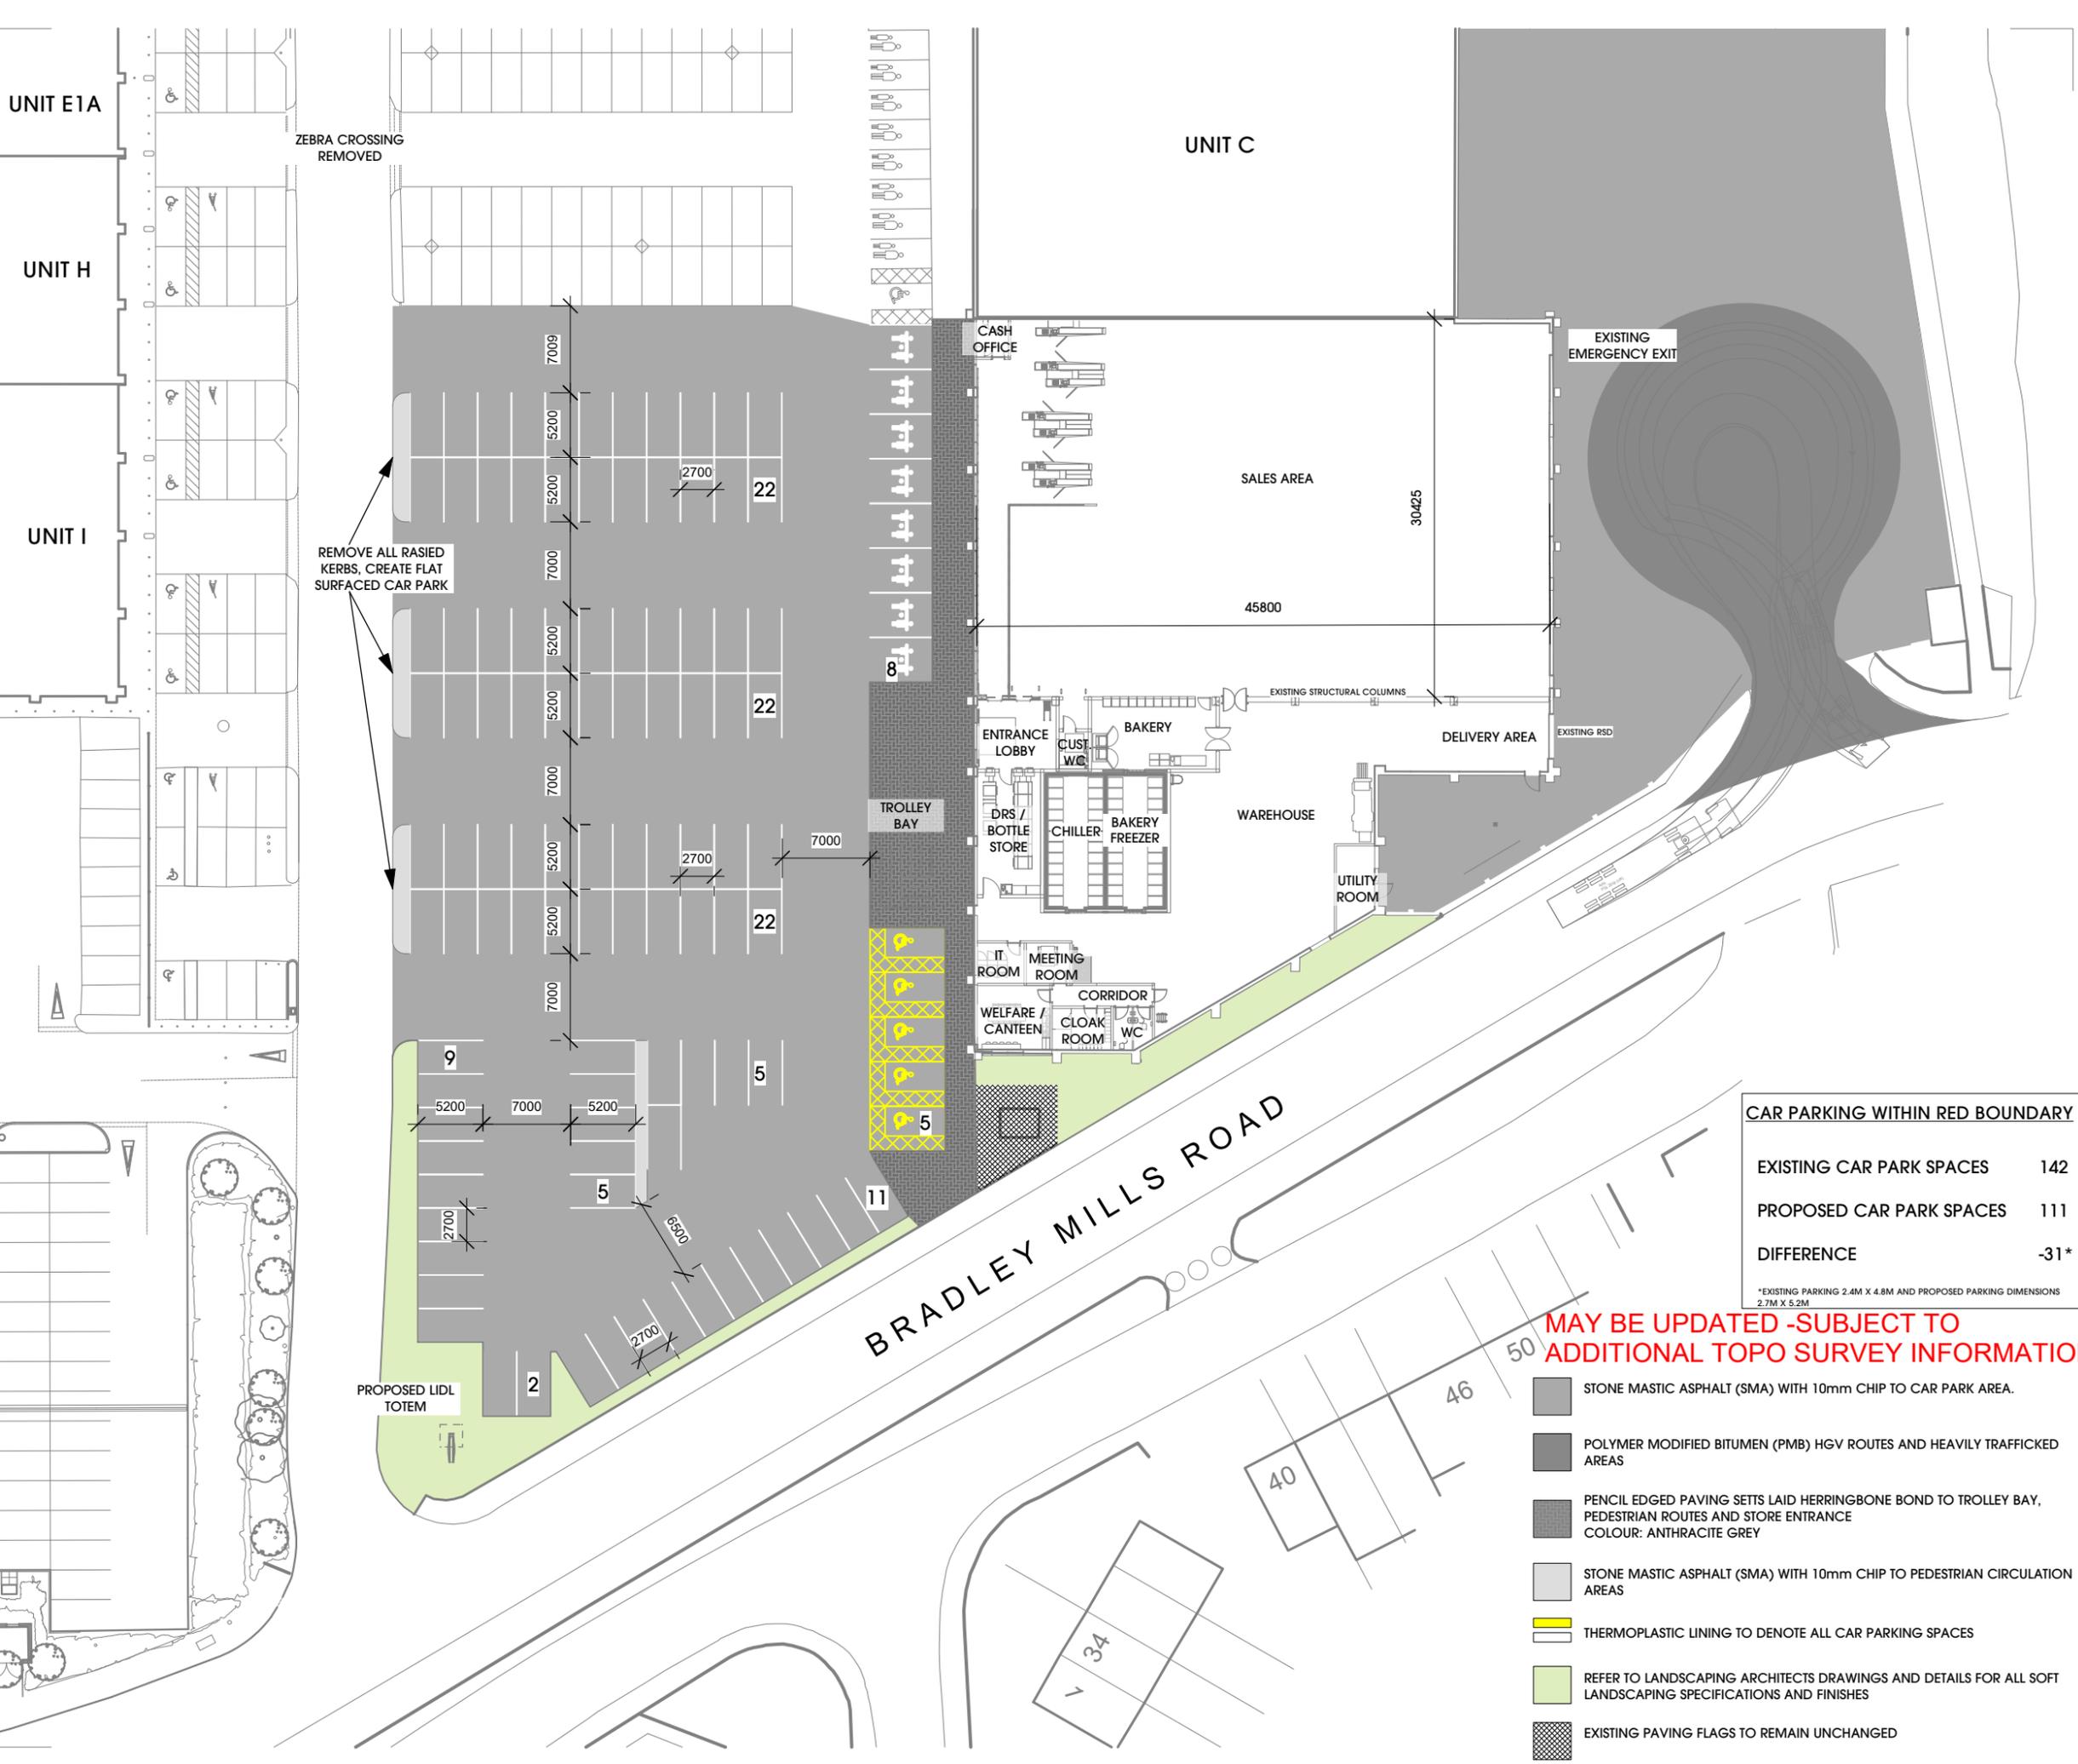

CAR PARKING WITHIN RED BOUNDARY	
EXISTING CAR PARK SPACES	142
PROPOSED CAR PARK SPACES	111
DIFFERENCE	-31*

*EXISTING PARKING 2.4M X 4.8M AND PROPOSED PARKING DIMENSIONS 2.7M X 5.2M

**MAY BE UPDATED -SUBJECT TO
ADDITIONAL TOPO SURVEY INFORMATION**

- STONE MASTIC ASPHALT (SMA) WITH 10mm CHIP TO CAR PARK AREA.
- POLYMER MODIFIED BITUMEN (PMB) HGV ROUTES AND HEAVILY TRAFFICKED AREAS
- PENCIL EDGED PAVING SETTS LAID HERRINGBONE BOND TO TROLLEY BAY, PEDESTRIAN ROUTES AND STORE ENTRANCE COLOUR: ANTHRACITE GREY
- STONE MASTIC ASPHALT (SMA) WITH 10mm CHIP TO PEDESTRIAN CIRCULATION AREAS
- THERMOPLASTIC LINING TO DENOTE ALL CAR PARKING SPACES
- REFER TO LANDSCAPING ARCHITECTS DRAWINGS AND DETAILS FOR ALL SOFT LANDSCAPING SPECIFICATIONS AND FINISHES
- EXISTING PAVING FLAGS TO REMAIN UNCHANGED