


FFL of Stubbin
195.056



Front Elevation

FFL of Stubbin
195.056

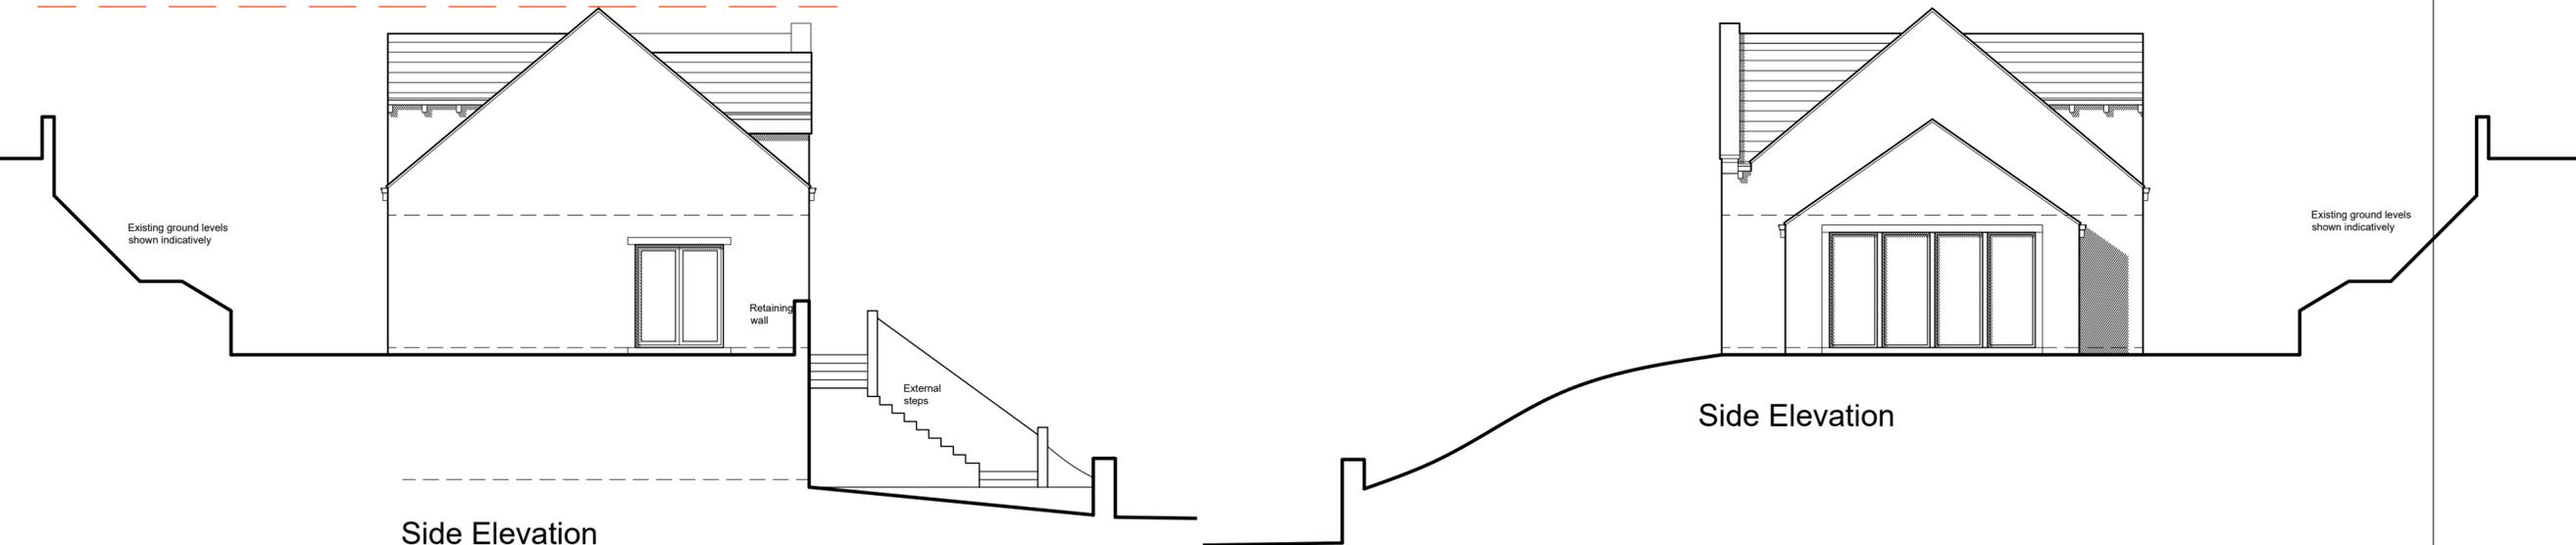

Side Elevation

Side Elevation



Rear Elevation

NOTES

This drawing has been prepared specifically for the purpose of obtaining Planning and or Building Regulations Approval. Its suitability for other purposes without additional supplementary details and specifications cannot be guaranteed.

All dimensions are to be checked on site, any discrepancies are to be reported to the designer before work commences. Use only figured dimensions.

All structural components shown are indicative only. Details / calculations of structural members are to be provided by the Structural Engineer.

This drawing is not to be copied or divulged to a third party without written permission.



Revisions		
P01	Preliminary Issue	14.09.22
P02	Revised design	13.10.22
P03	Revised design	25.10.22
P04	Entrance glazing amended	05.04.23

Project:
Residential Development
at Stubbin
Shaw Lane
Holmfirth
for Holroyd Homes (Yorkshire) Ltd
Proposed Elevations

Purpose of issue: PLANNING

Drawn DRH
Date September 22
Scales 1:100 @ A2
Drawing No. 22132 - 0302 - P04

